


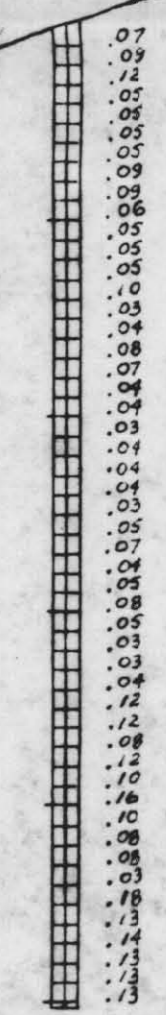


S-25




503'

P-3

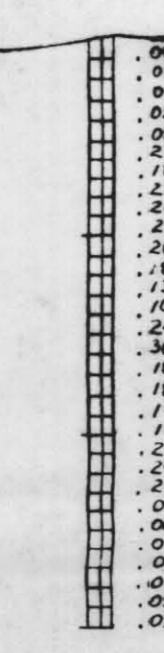


300'

P-4

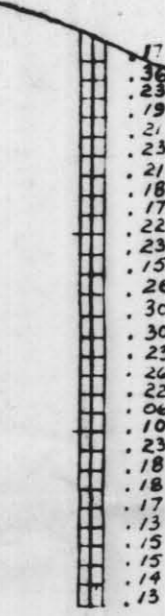


290'

S-102

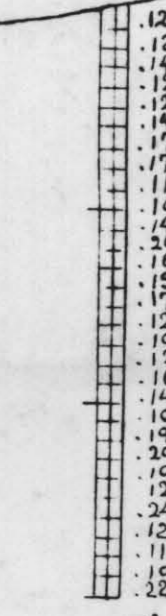


298'

S-14  
(Projected 75' North)

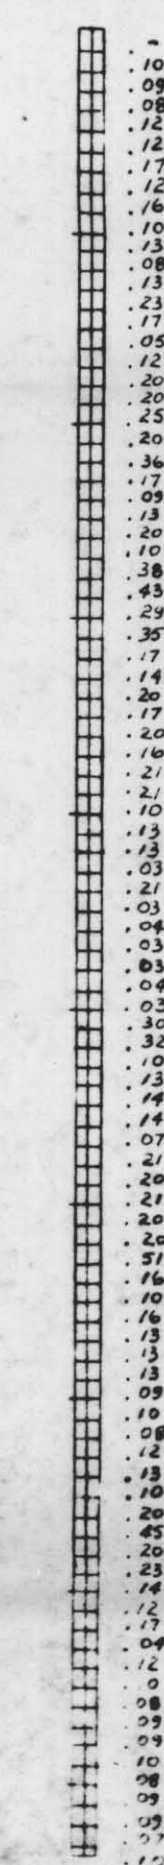

294'

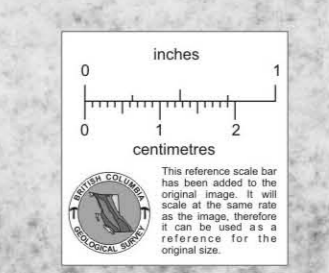

CAPITOL BUILDING PROJECTS  
 CROSS SECTION ALONG THE LINE S/N 2 & 12  
 SCALE 1" = 100'  
 NOVEMBER 1966  
 815018

6