


RAINBOW PROPERTY

Annex

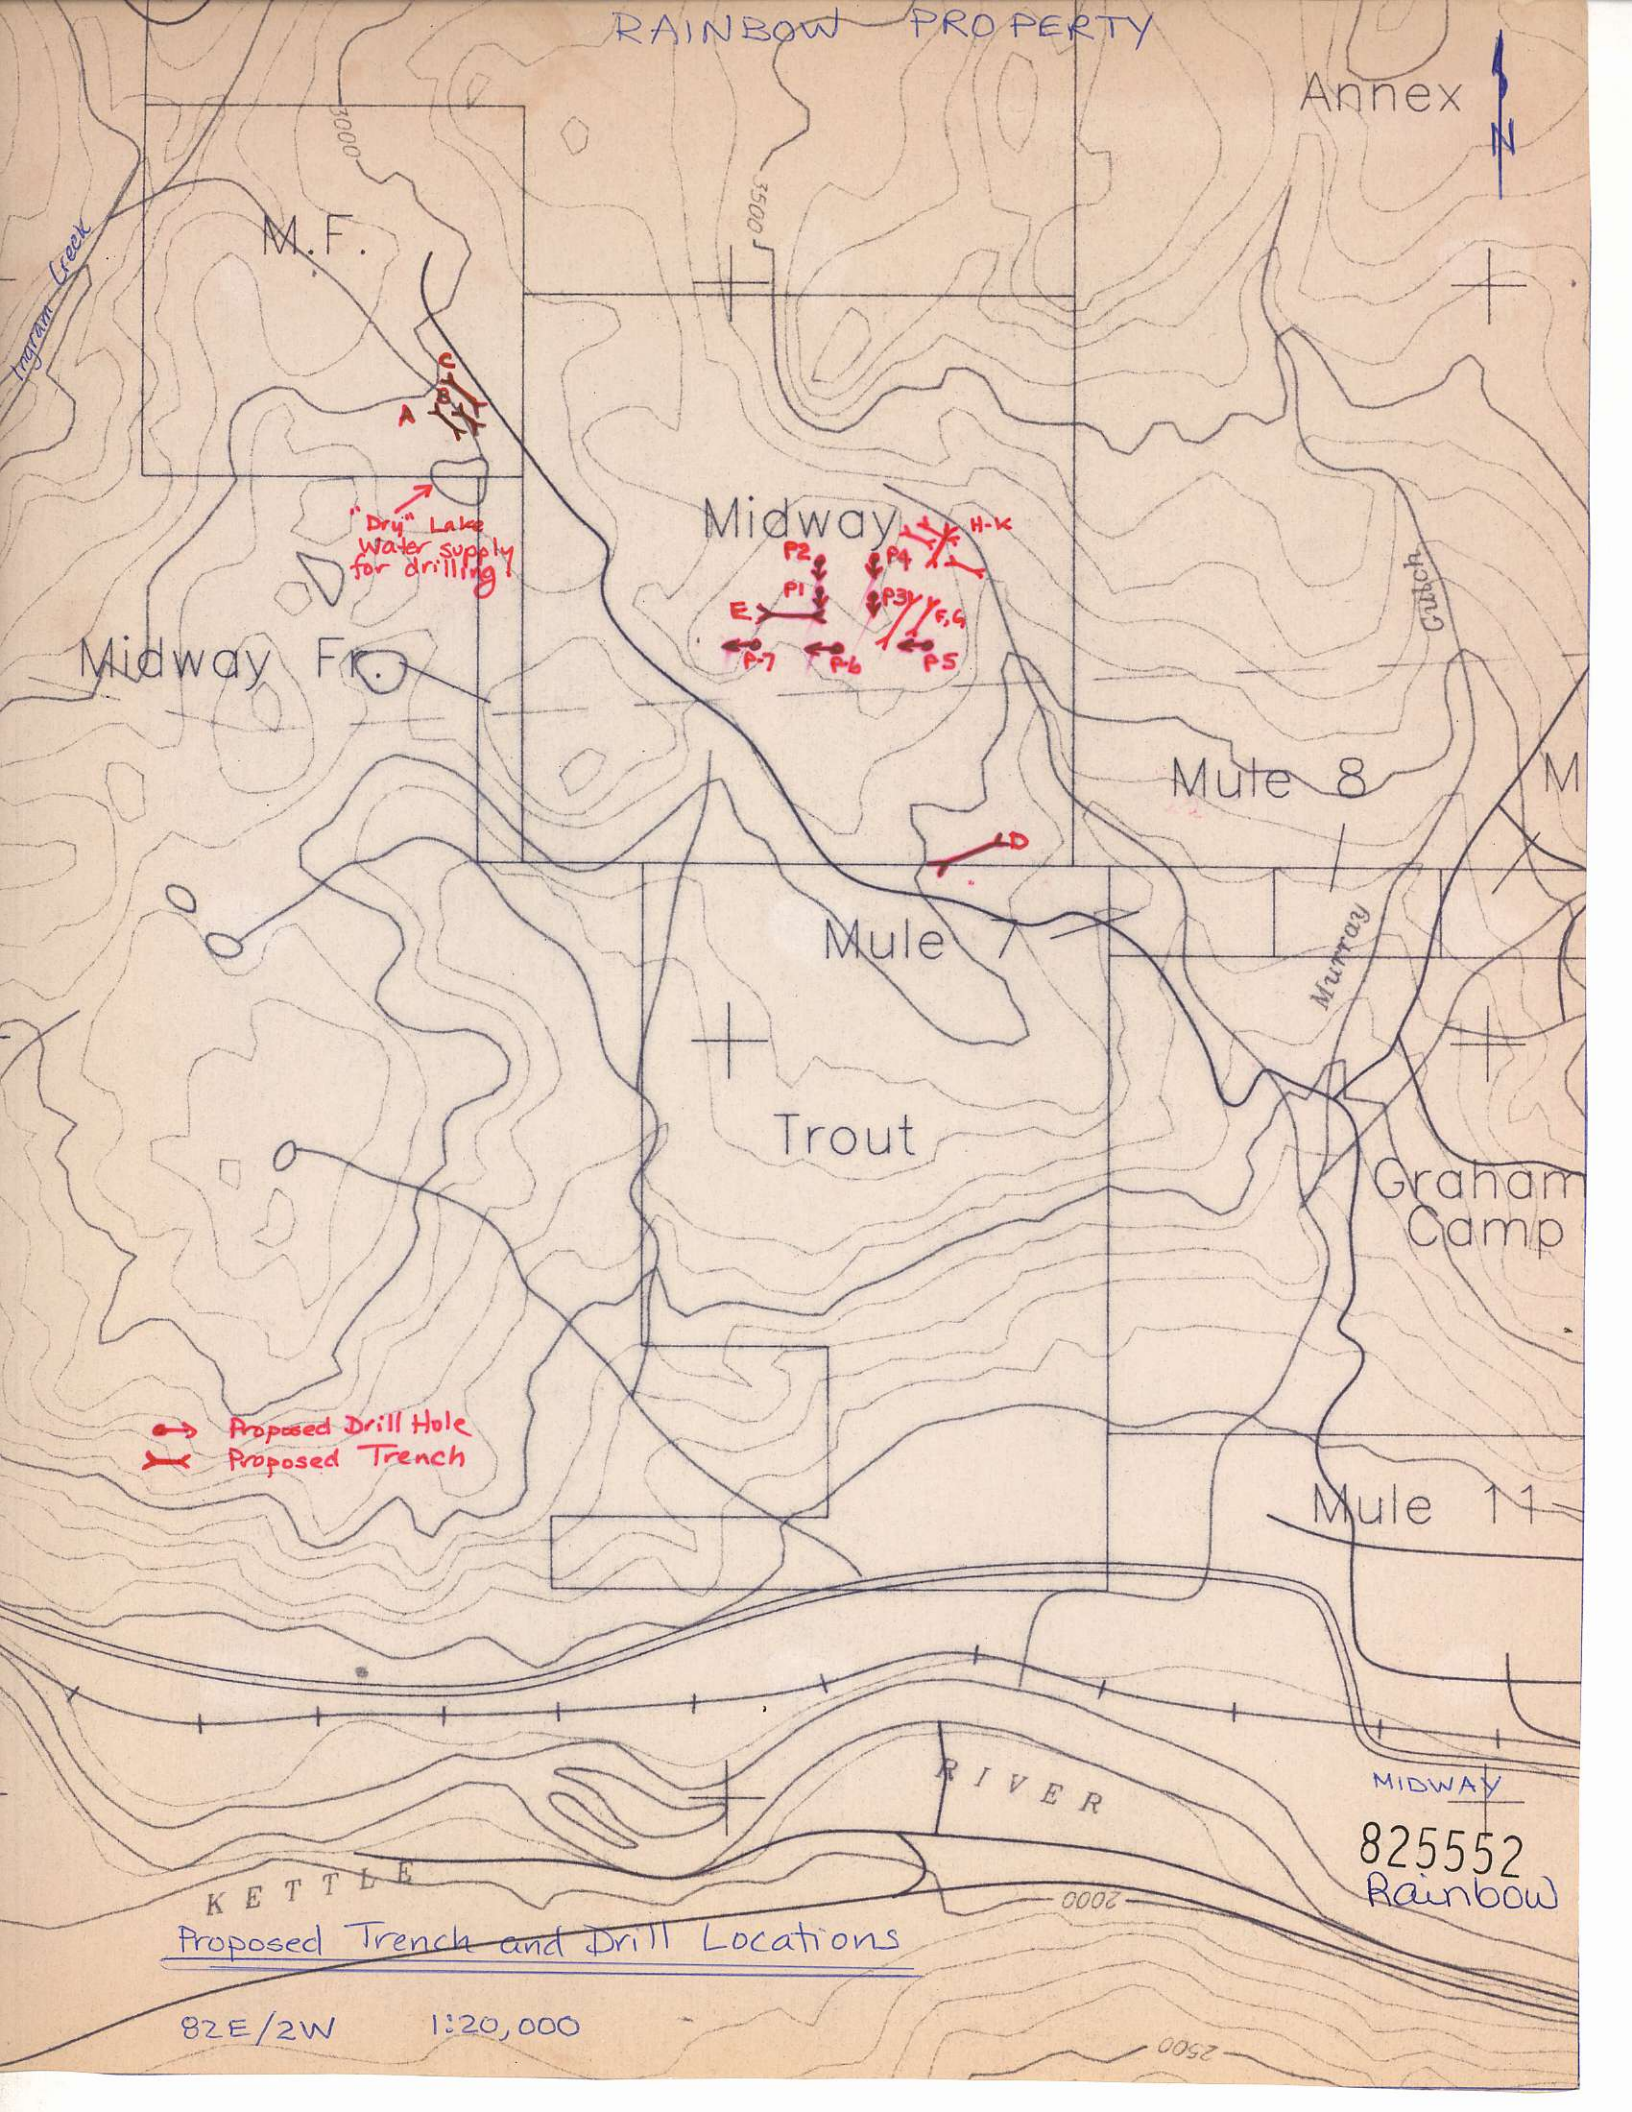

"Dry" Lake  
Water supply  
for drilling!

Midway

Midway Fr.

Mule 8

Mule 7

Trout

Graham  
Camp

Mule 11

RIVER

KETTLE

MIDWAY  
825552  
Rainbow

→ Proposed Drill Hole  
X Proposed Trench

Proposed Trench and Drill Locations

82E/2W

1:20,000

2500