
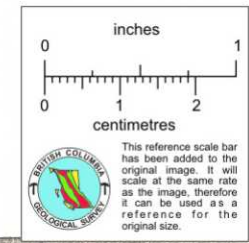


# SCHEMATIC SECTION OF MINE SH-

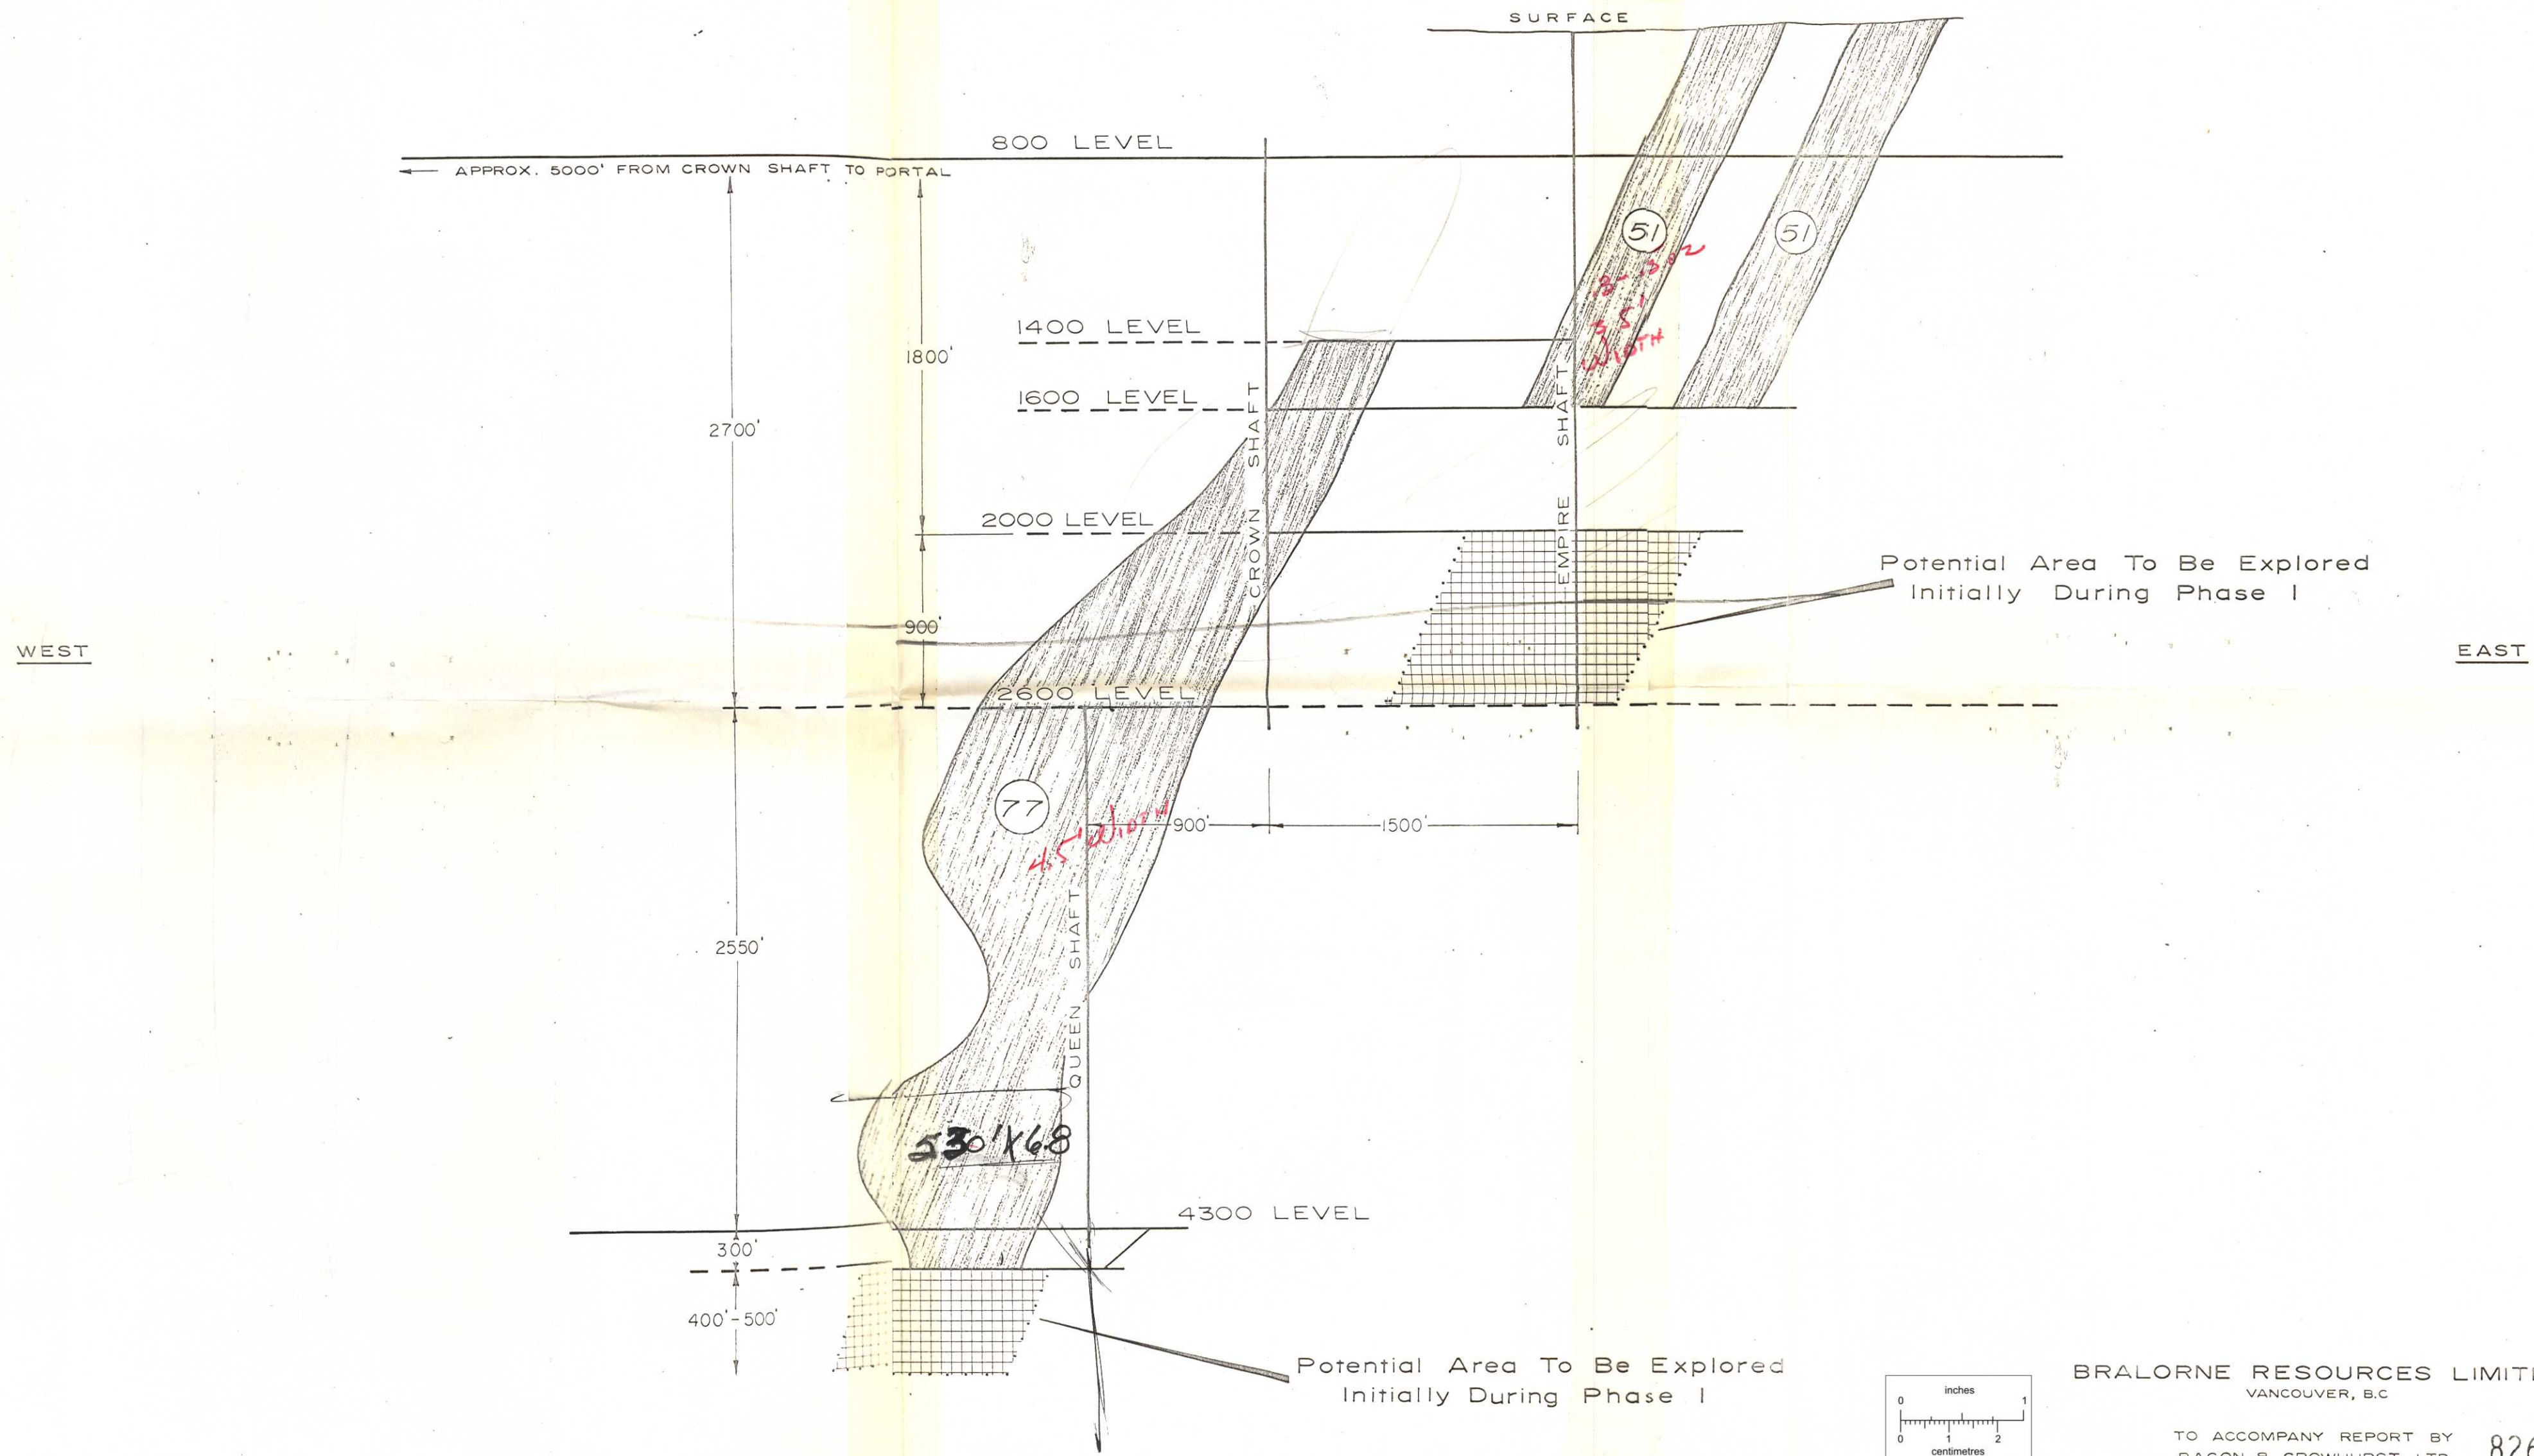


BRALORNE RESOURCES LIMITED  
VANCOUVER, B.C.


TO ACCOMPANY REPORT BY  
BACON & CROWHURST LTD. **826949**

SCALE: 1" = 600'      JUNE, 1973



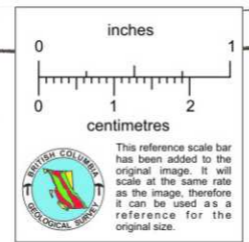

# BRALORNE-PIONEER FAULT LENSE

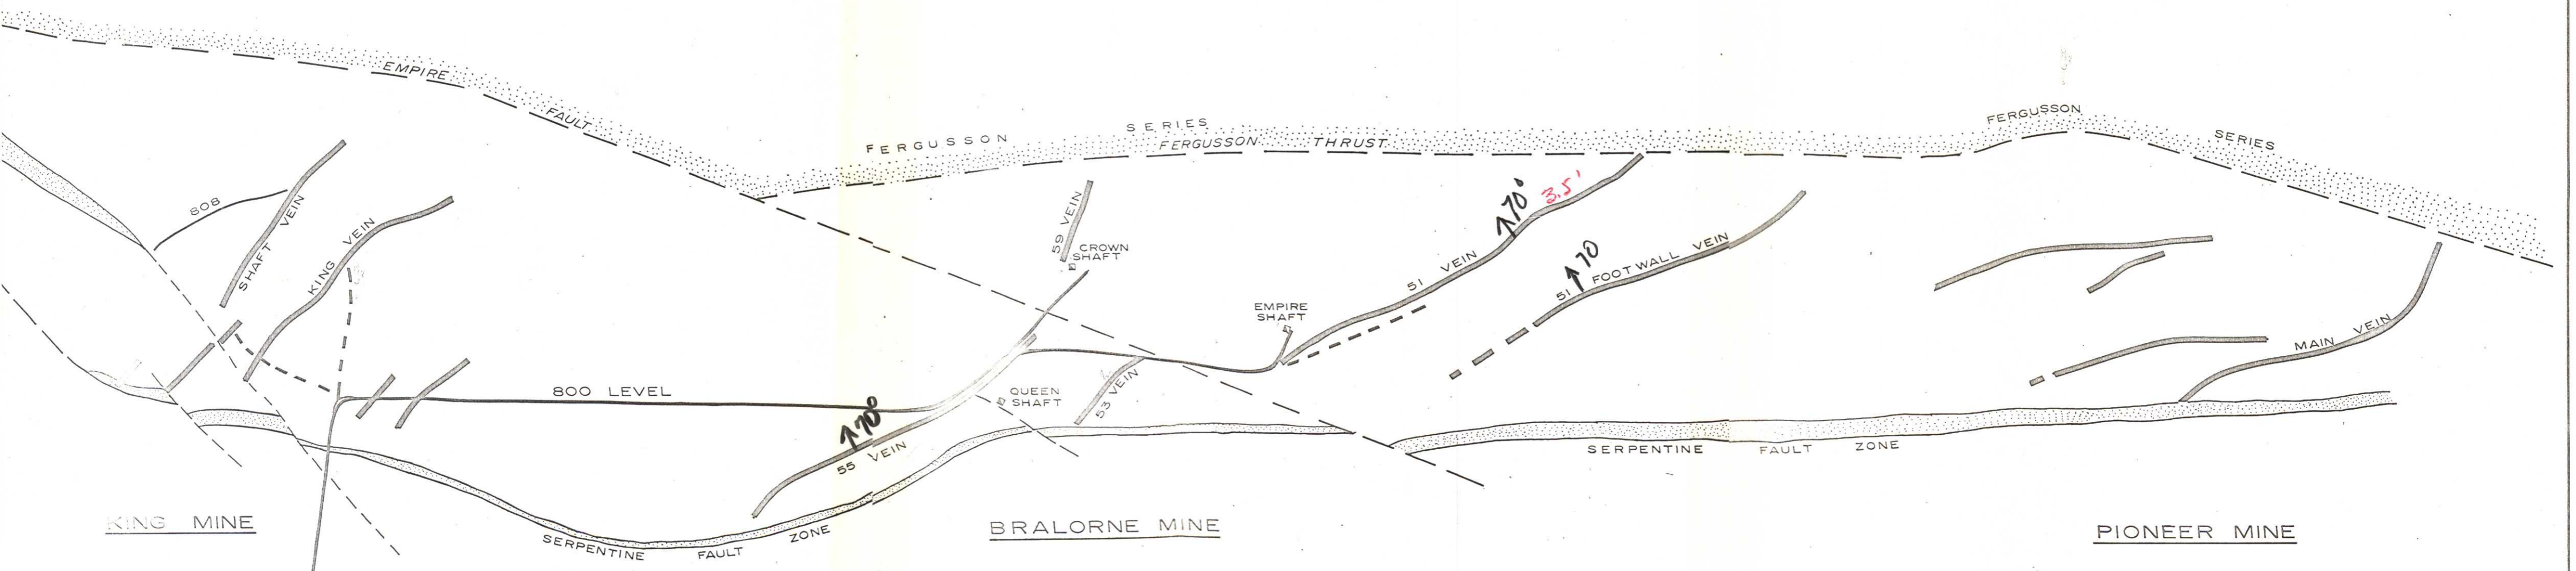


BRALORNE RESOURCES LIMITED  
VANCOUVER, B.C.



TO ACCOMPANY REPORT BY  
BACON & CROWHURST LTD.

SCALE: 1" = 600'      JUNE, 1973

# TYPICAL STOPPING ARRANGEMENT

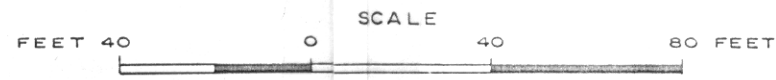


4'  $\phi$  BORED HOLE

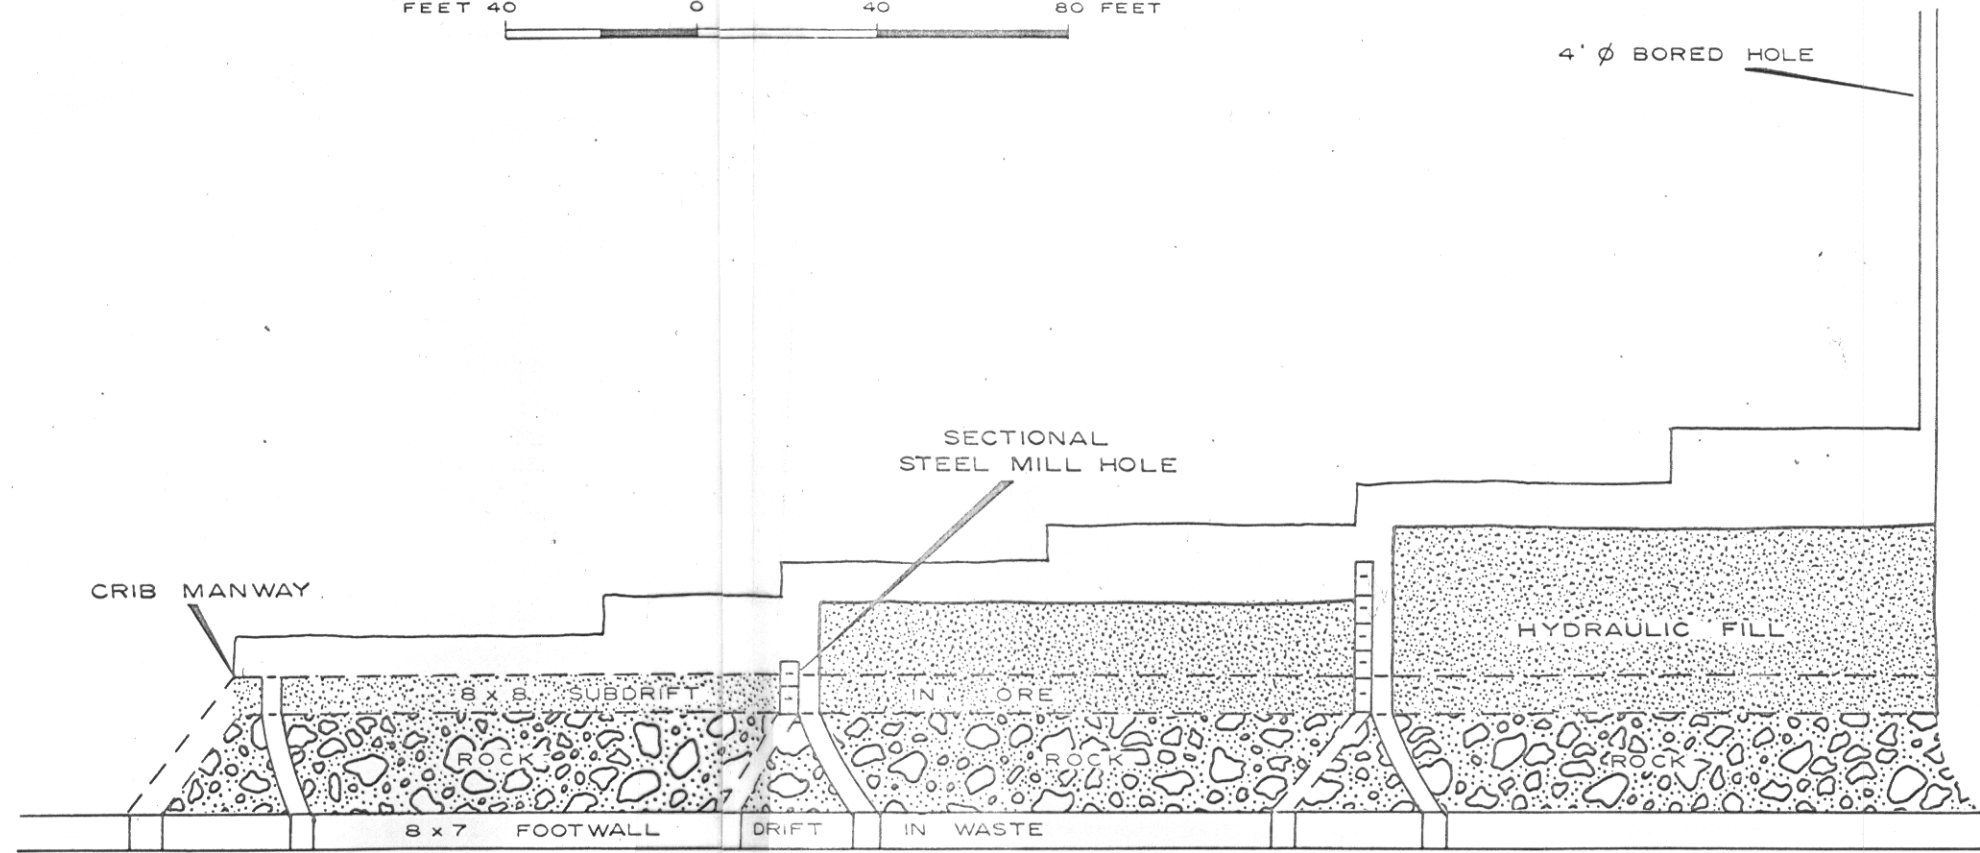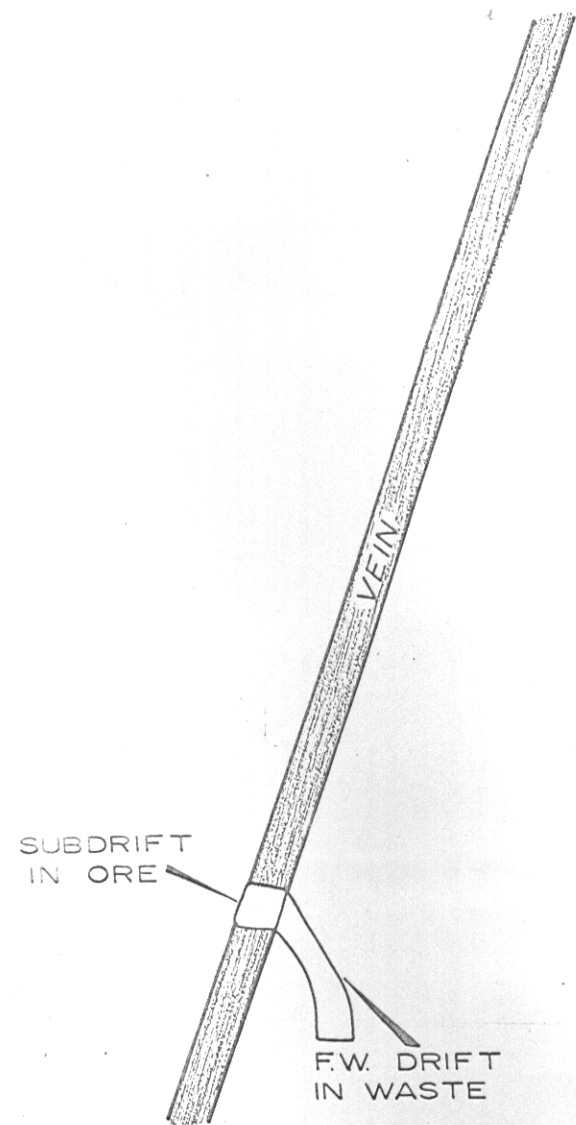


SECTION

NOTE:

- + 6' - JACKLEG BENCHES
- 6' - STOPER BENCHES
- + 9' - USE CAVE
- 9' - USE SLUSHER

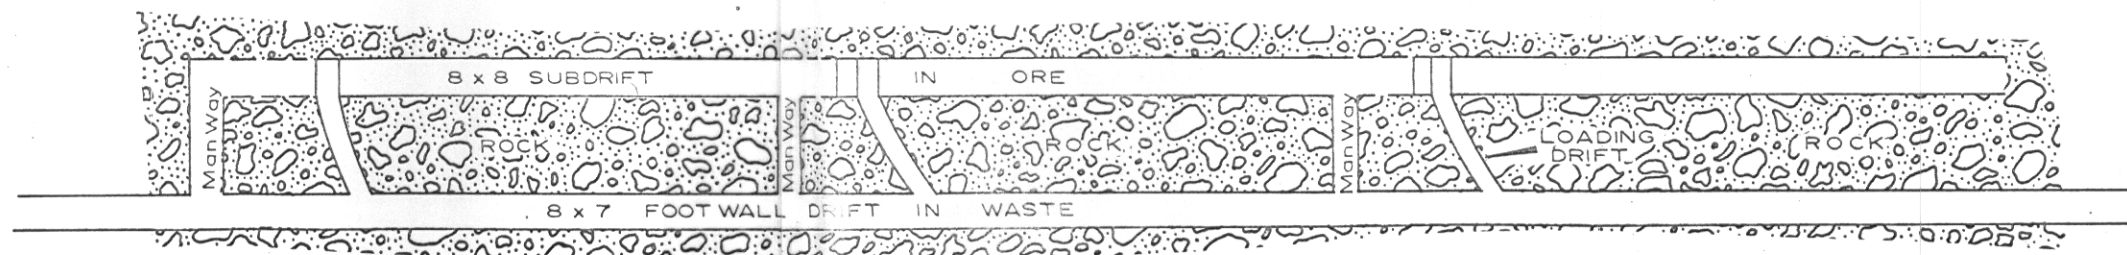

PLAN

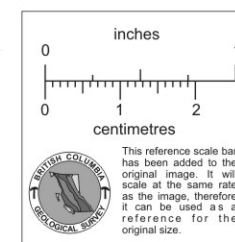

BRALORNE RESOURCES LIMITED  
VANCOUVER, B.C.

TO ACCOMPANY REPORT BY  
BACON & CROWHURST LTD.

SCALE: 1" = 40'

JUNE, 1973