


To: Manager's House (afternoon tea).

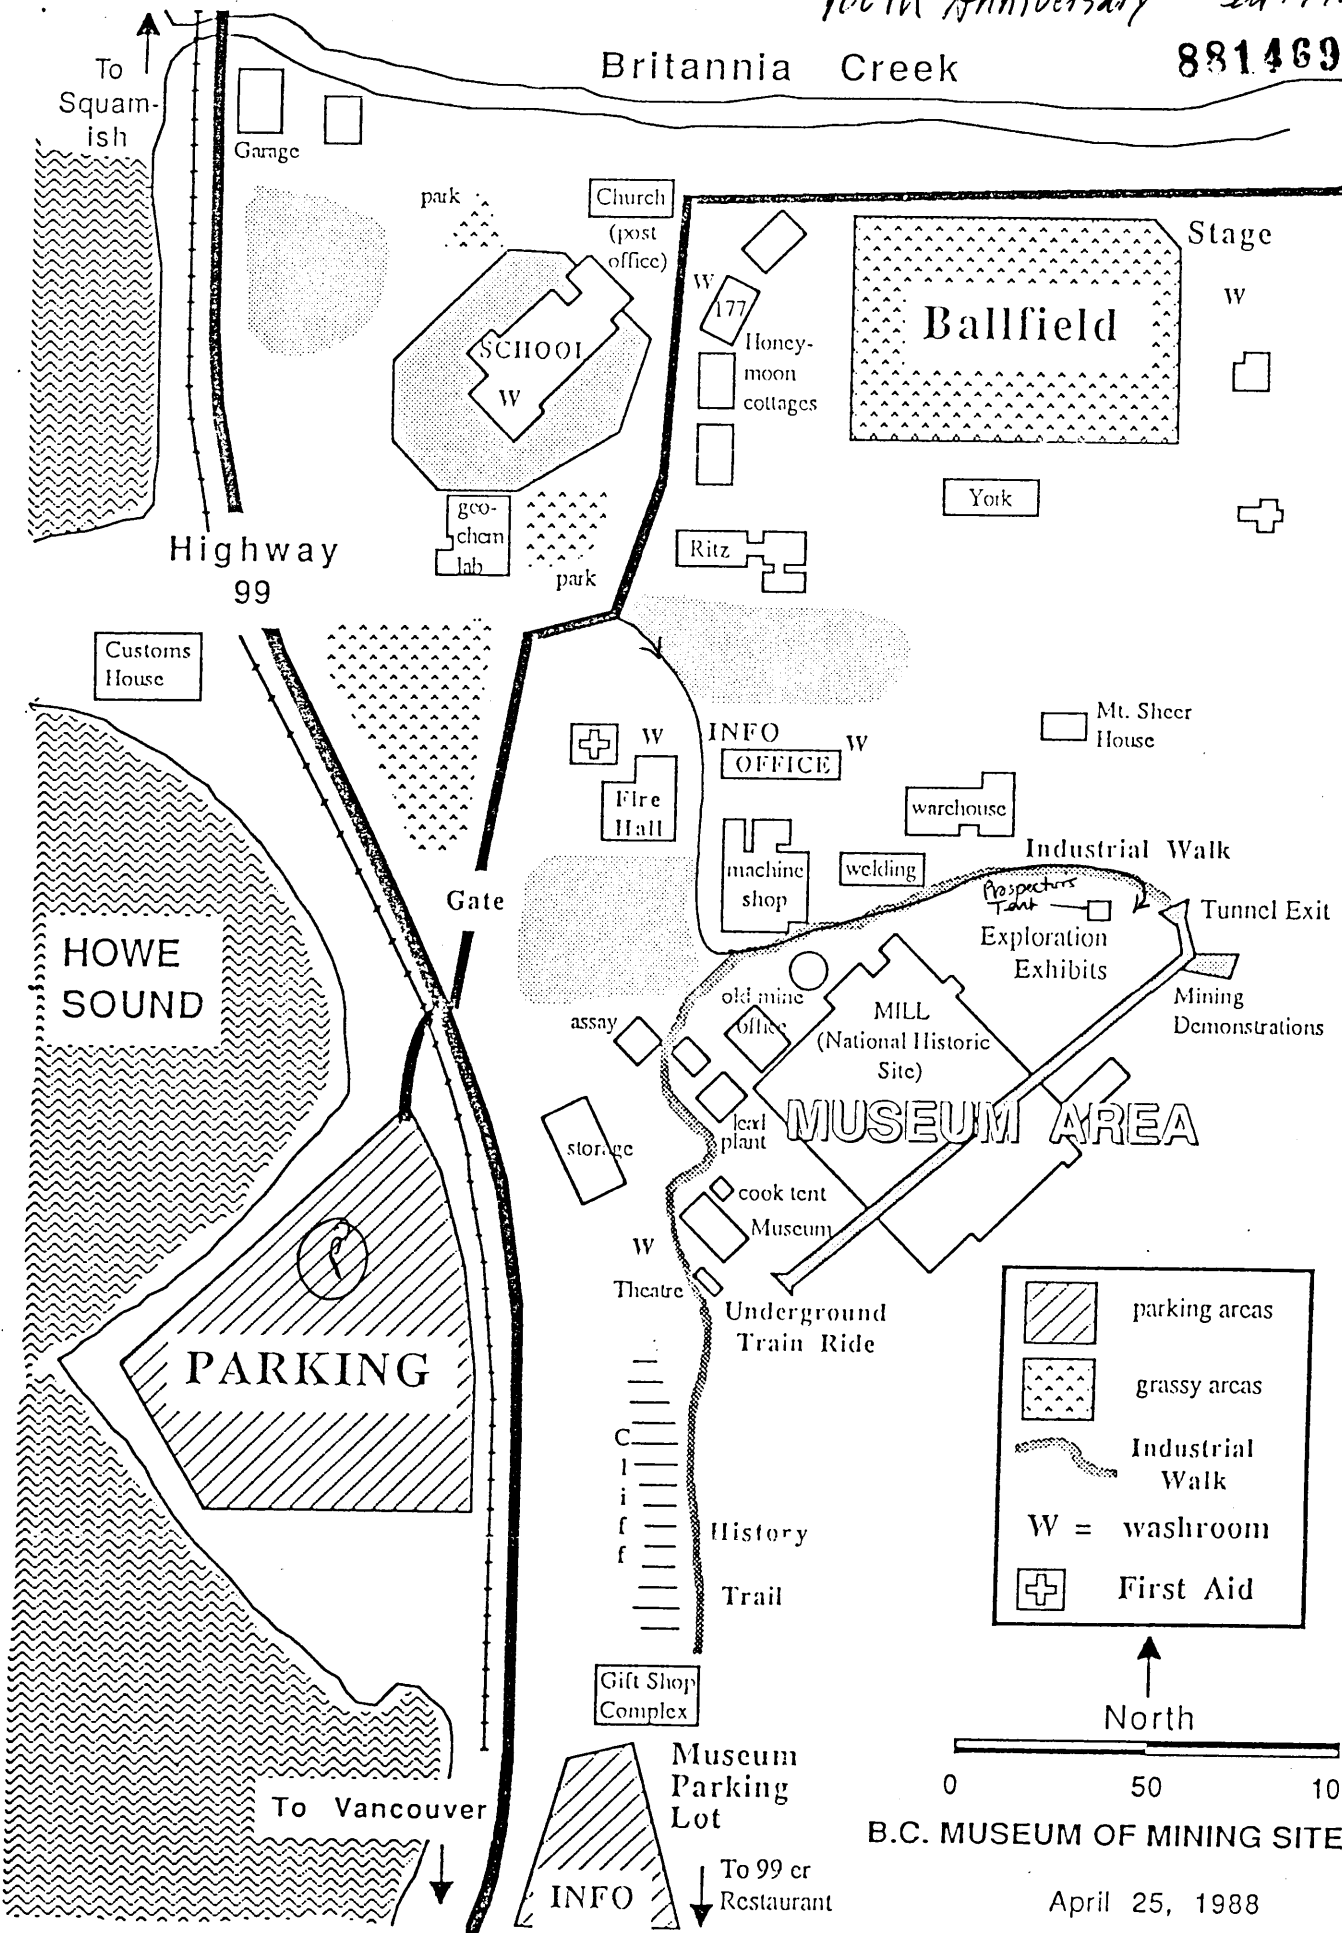

B.C. MUSEUM OF MINING SITE PLAN

April 25, 1988