


BY \_\_\_\_\_ DATE \_\_\_\_\_  
CHKD. BY \_\_\_\_\_ DATE \_\_\_\_\_

10  
SHEET NO. \_\_\_\_\_ OF \_\_\_\_\_  
JOB NO. \_\_\_\_\_

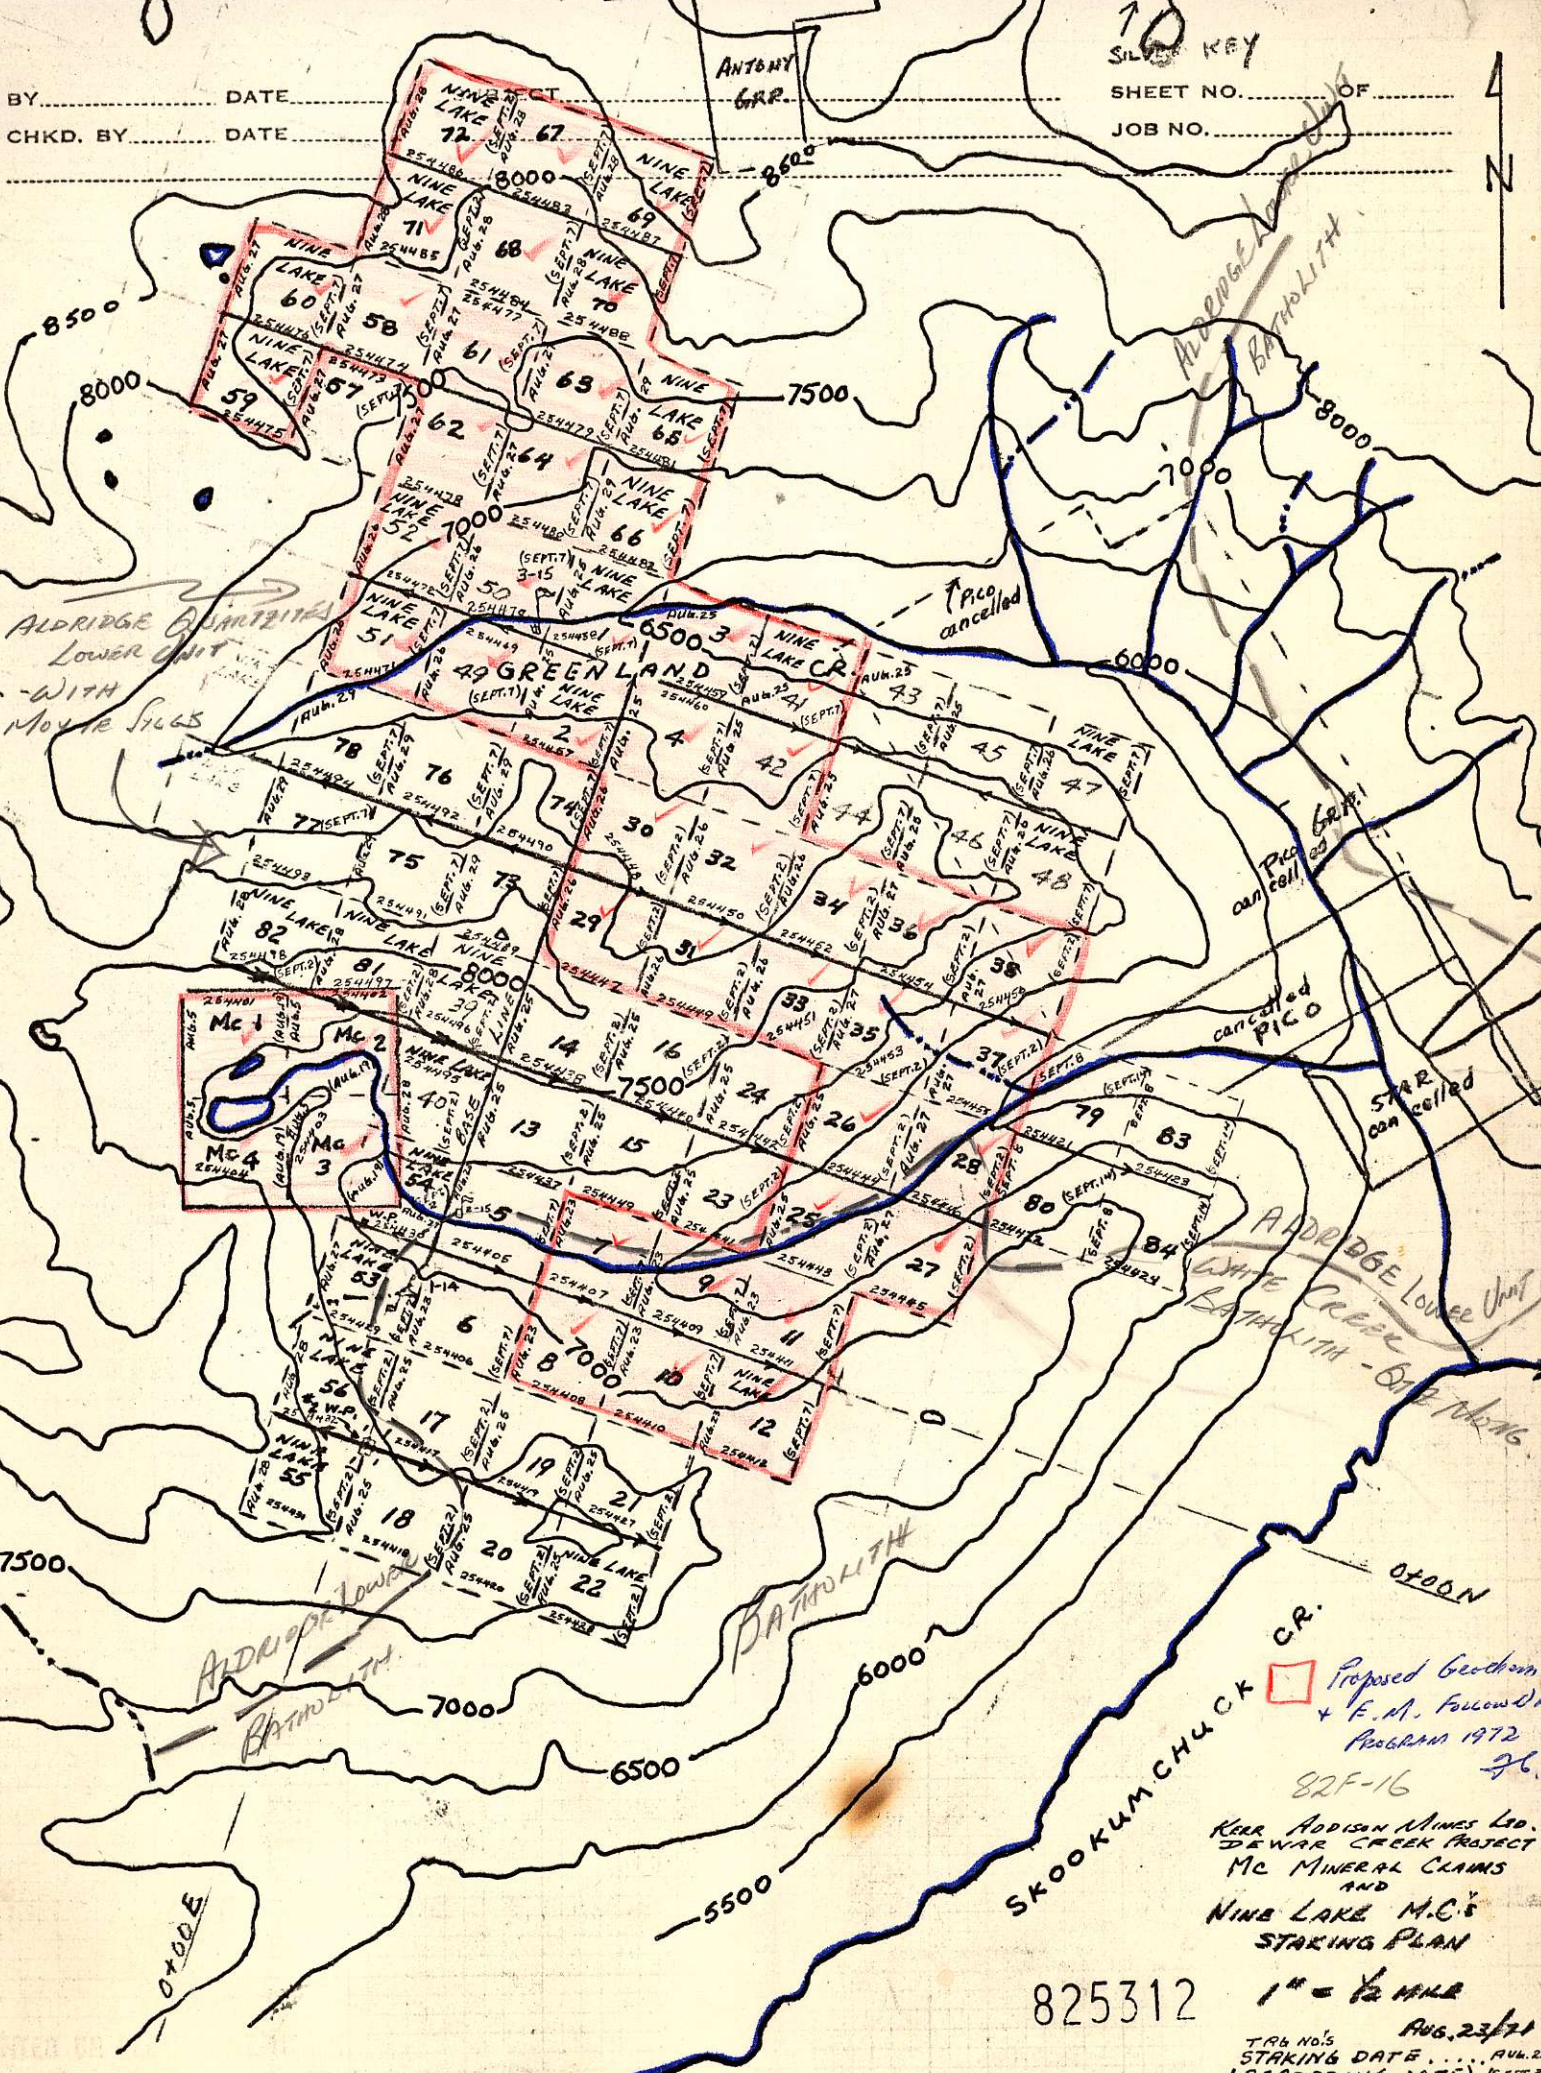

Proposed Gridiron  
+ F.M. Followed  
Program 1972  
82F-16  
KERR ADDISON MINES CO.  
DEWAR CREEK PROJECT  
MC MINERAL CLAIMS  
AND  
NINE LAKE M.C.'S  
STAKING PLAN

825312

1" = 1/2 MILE  
AUG. 23/72  
TAB. NO.'S \_\_\_\_\_  
STAKING DATE . . . . . AUG. 25.  
(RECORDING DATE) . . . . . (SEPT. 2)