


LARA PROJECT
CORONATION ZONE

1:500


827521

W

E

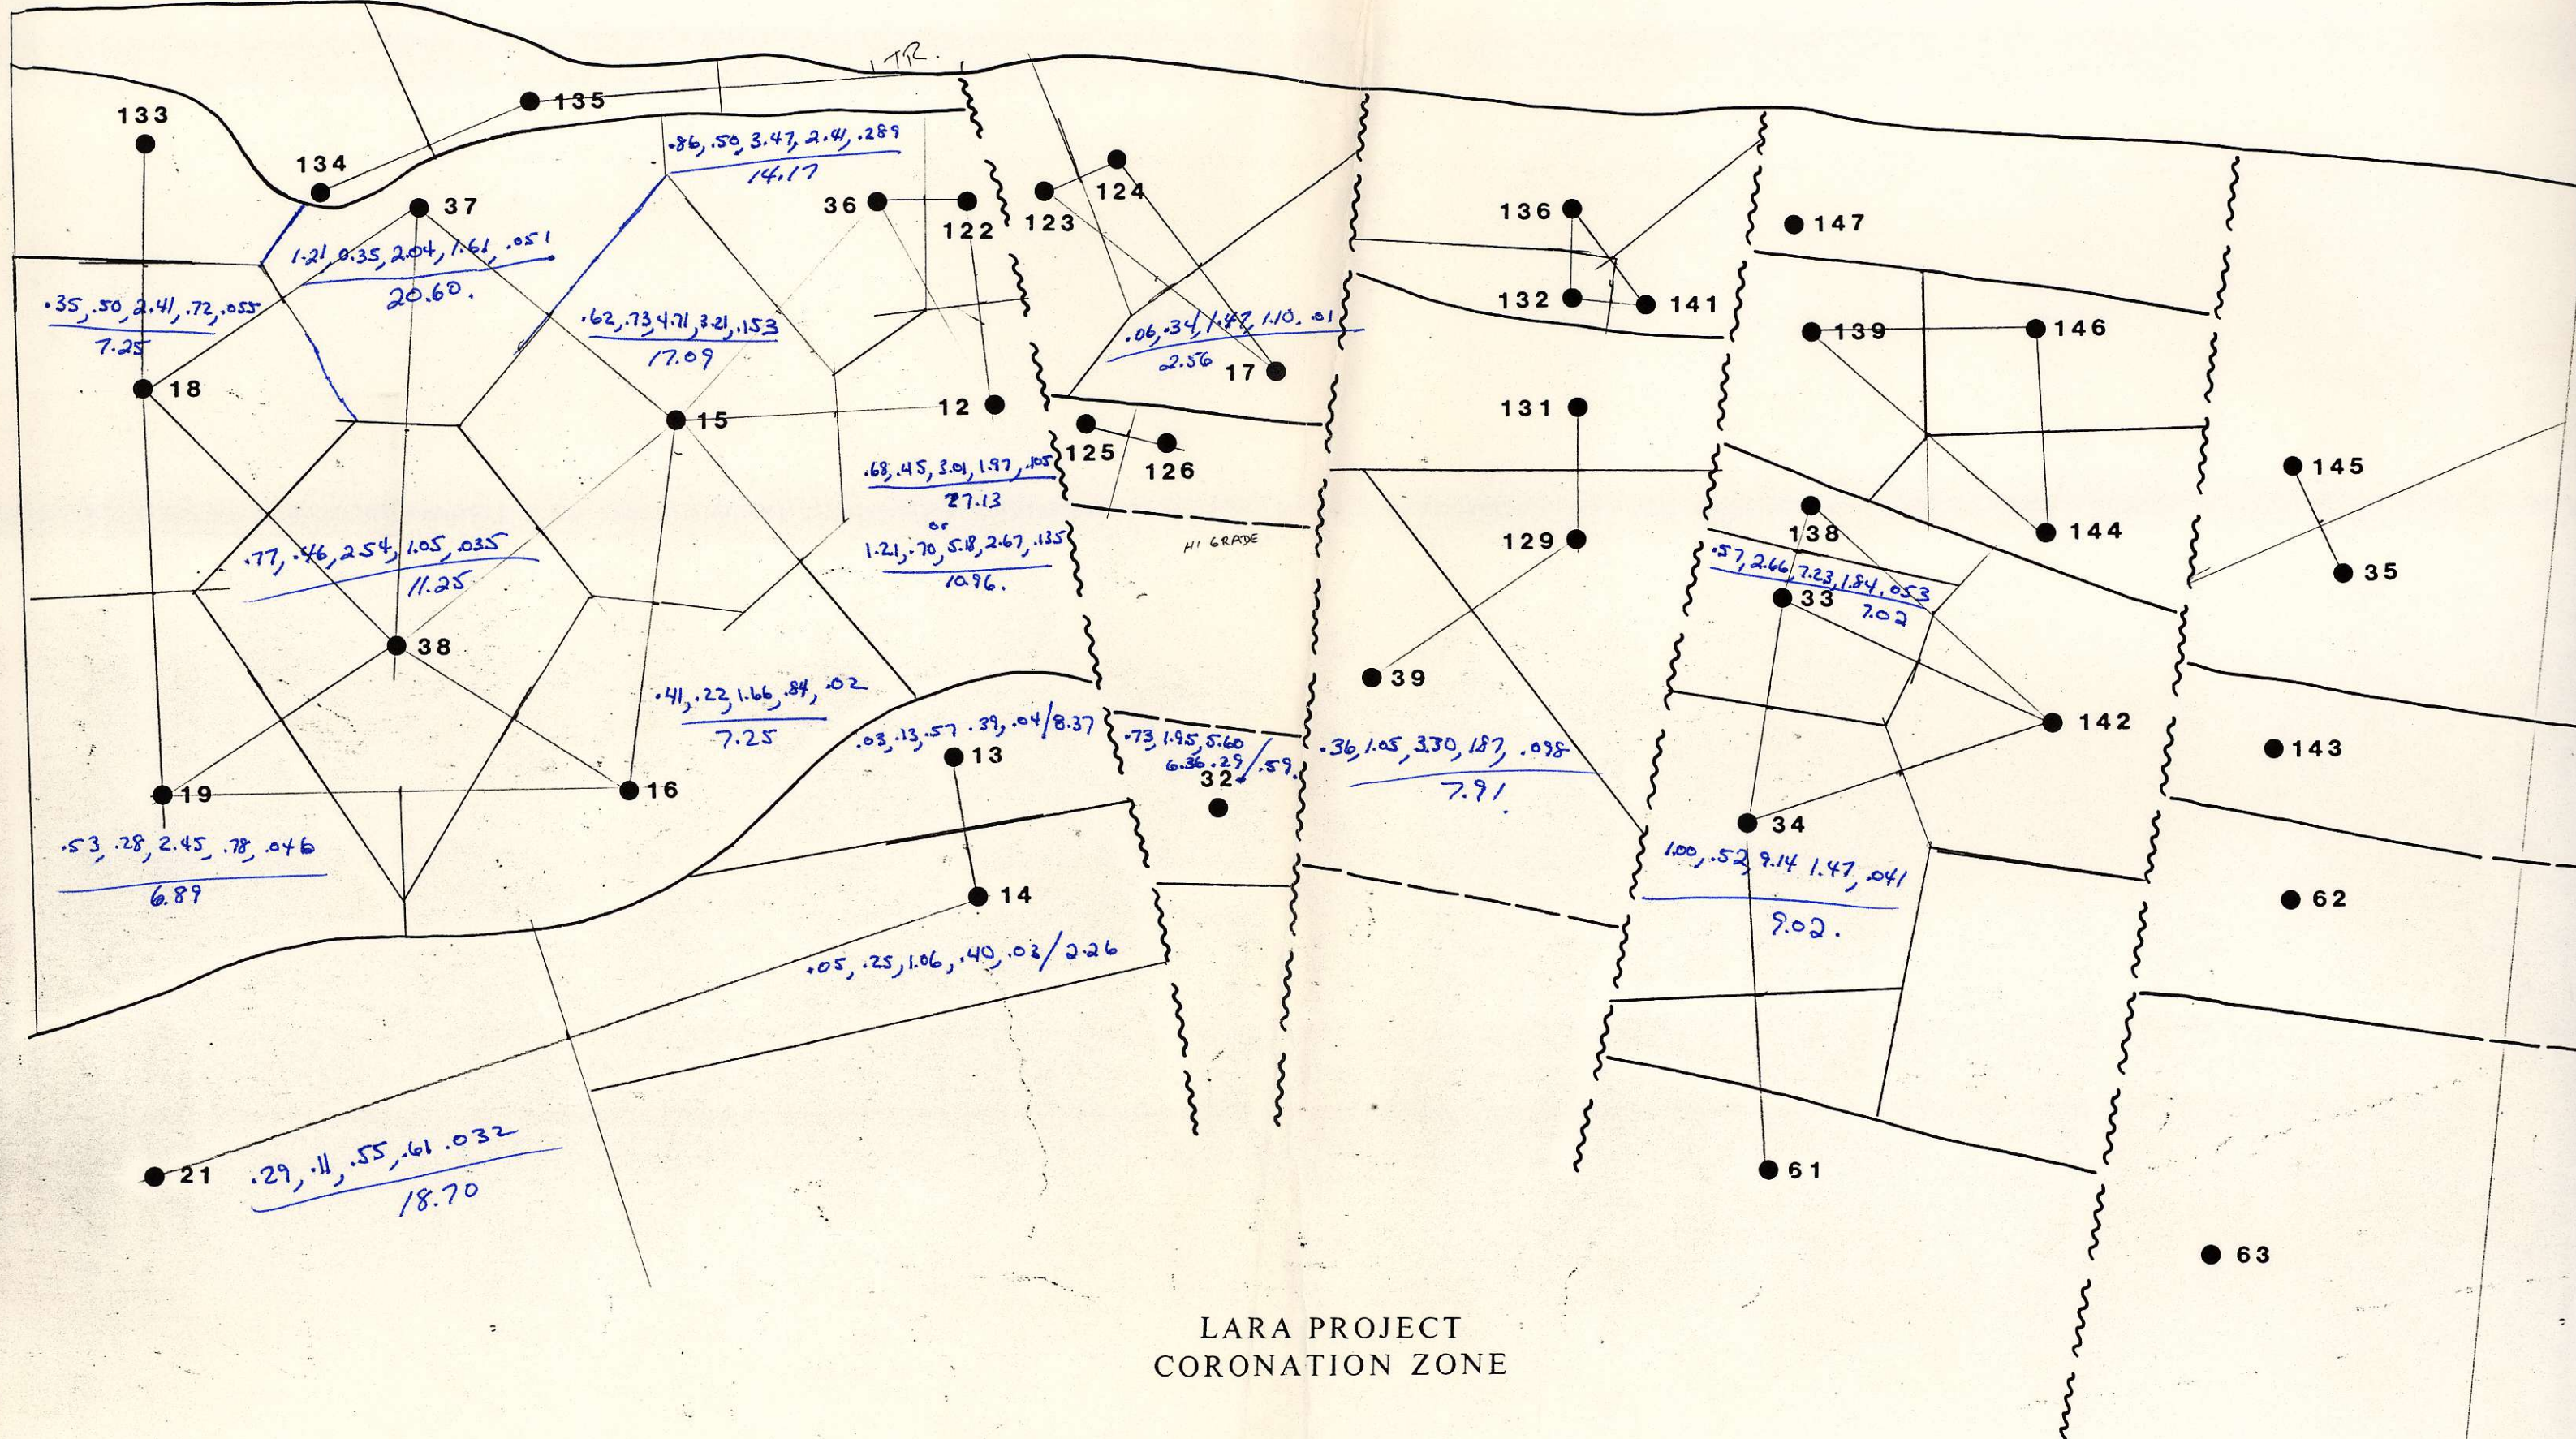

LARA PROJECT
CORONATION ZONE

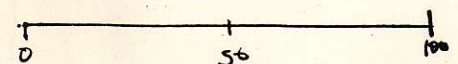

W