


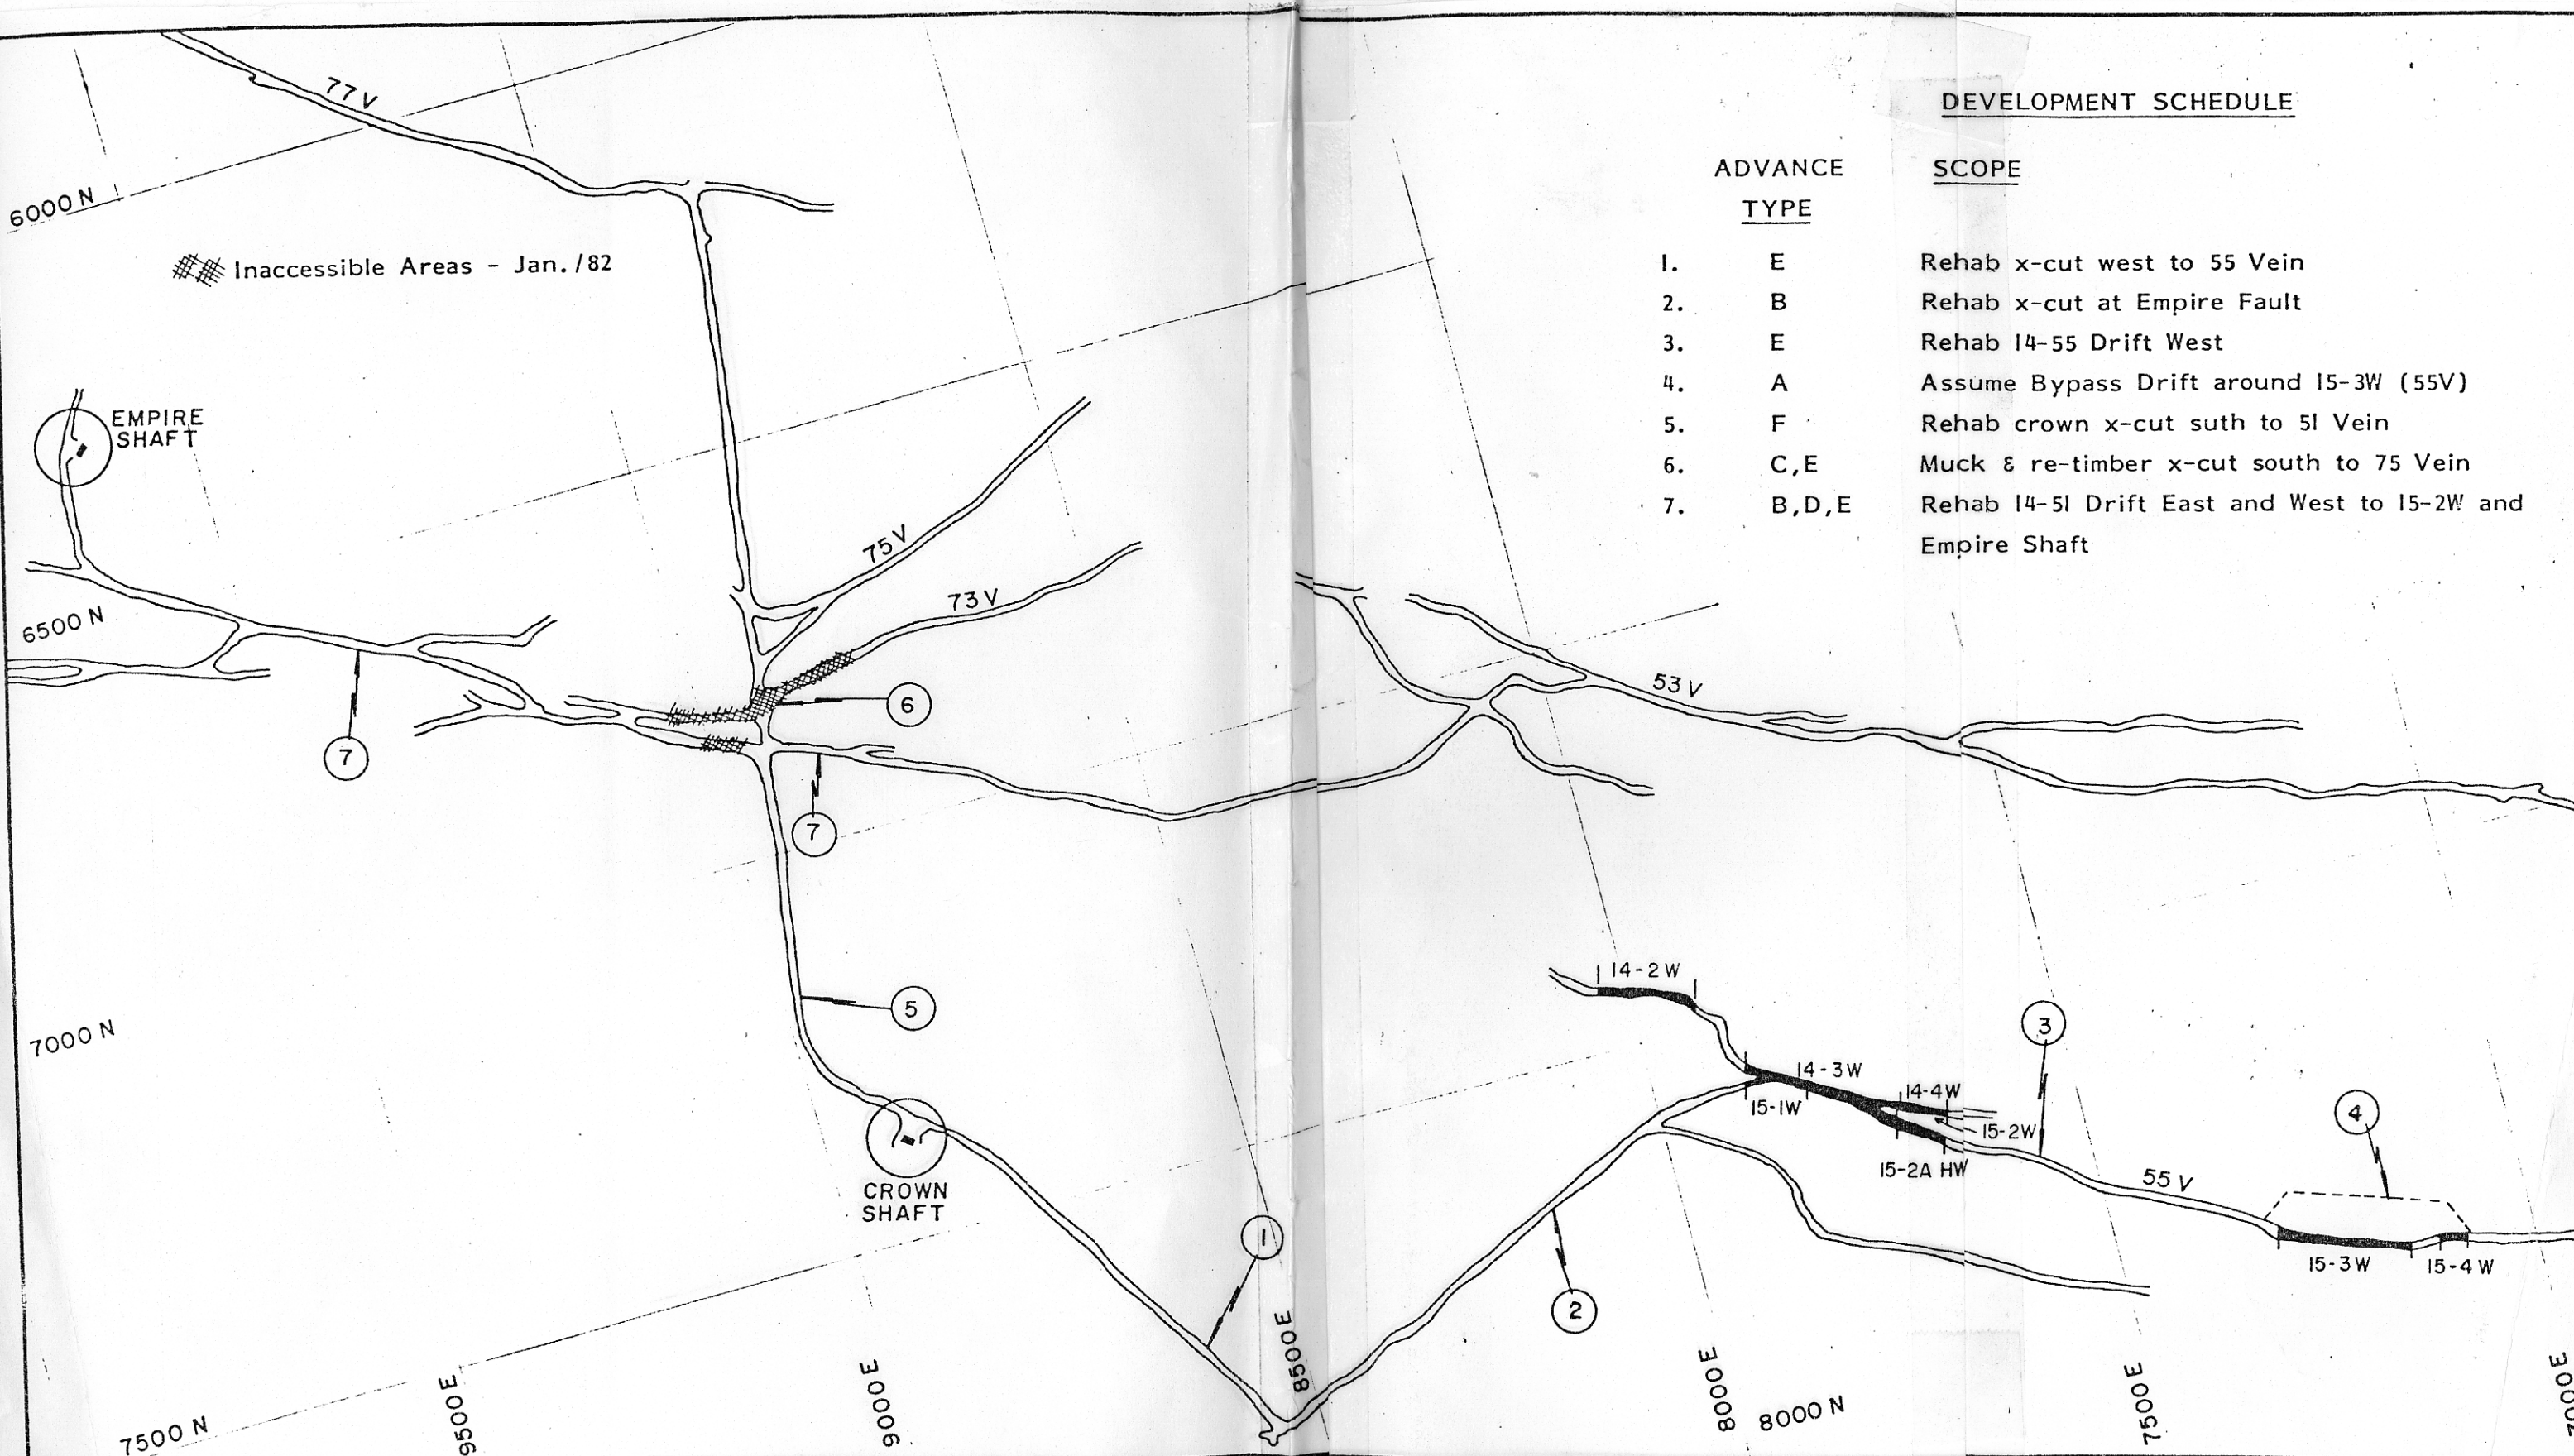

DEVELOPMENT SCHEDULE

ADVANCE		SCOPE
TYPE		
1.	E	Rehab x-cut west to 55 Vein
2.	B	Rehab x-cut at Empire Fault
3.	E	Rehab 14-55 Drift West
4.	A	Assume Bypass Drift around 15-3W (55V)
5.	F	Rehab crown x-cut south to 51 Vein
6.	C,E	Muck & re-timber x-cut south to 75 Vein
7.	B,D,E	Rehab 14-51 Drift East and West to 15-2W and Empire Shaft

4.				SCALE: 1:200	DATE		E & B EXPLORATIONS INC. BRALORNE MINE PREPRODUCTION - 14 LEVEL	CANADIAN MINE SERVICES LTD. BRAMALEA, ONT.
3.				DESIGNED:				
2.				DRAWN:				
1.				CHECKED:				
REV	DESCRIPTION	DATE	BY	APPROVED:				

DWG. NO.
881300 Fig. 9

GSC 7543-B-CMS