

82F/14E
82F/NW-54


COMPOSITE CROSS SECTION

RICHMOND EUREKA


NUMBER ONE


ORE STRUCTURE


SCALE 1" = 200'

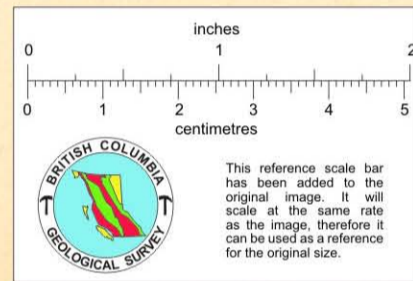


LEGEND


BEDDING TREND LINES 


STOPE OUTLINE 


CREST ZONE OUTLINE 



CROSS FAULTS 

QUARTZITES 

MIXED LIMESTONE AND QUARTZITES 

MIXED ARGILLITES AND QUARTZITES 

MASSIVE ARGILLITE 

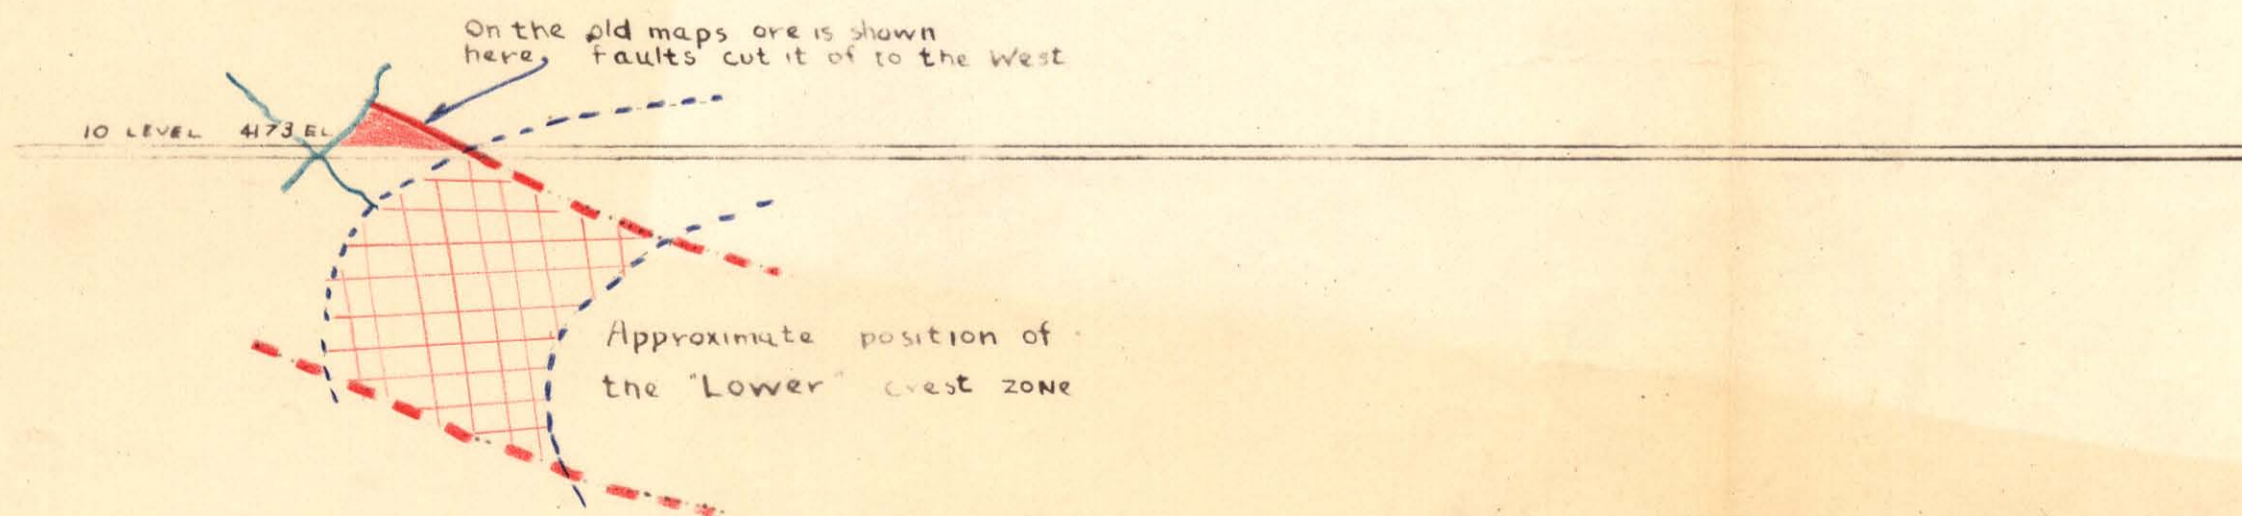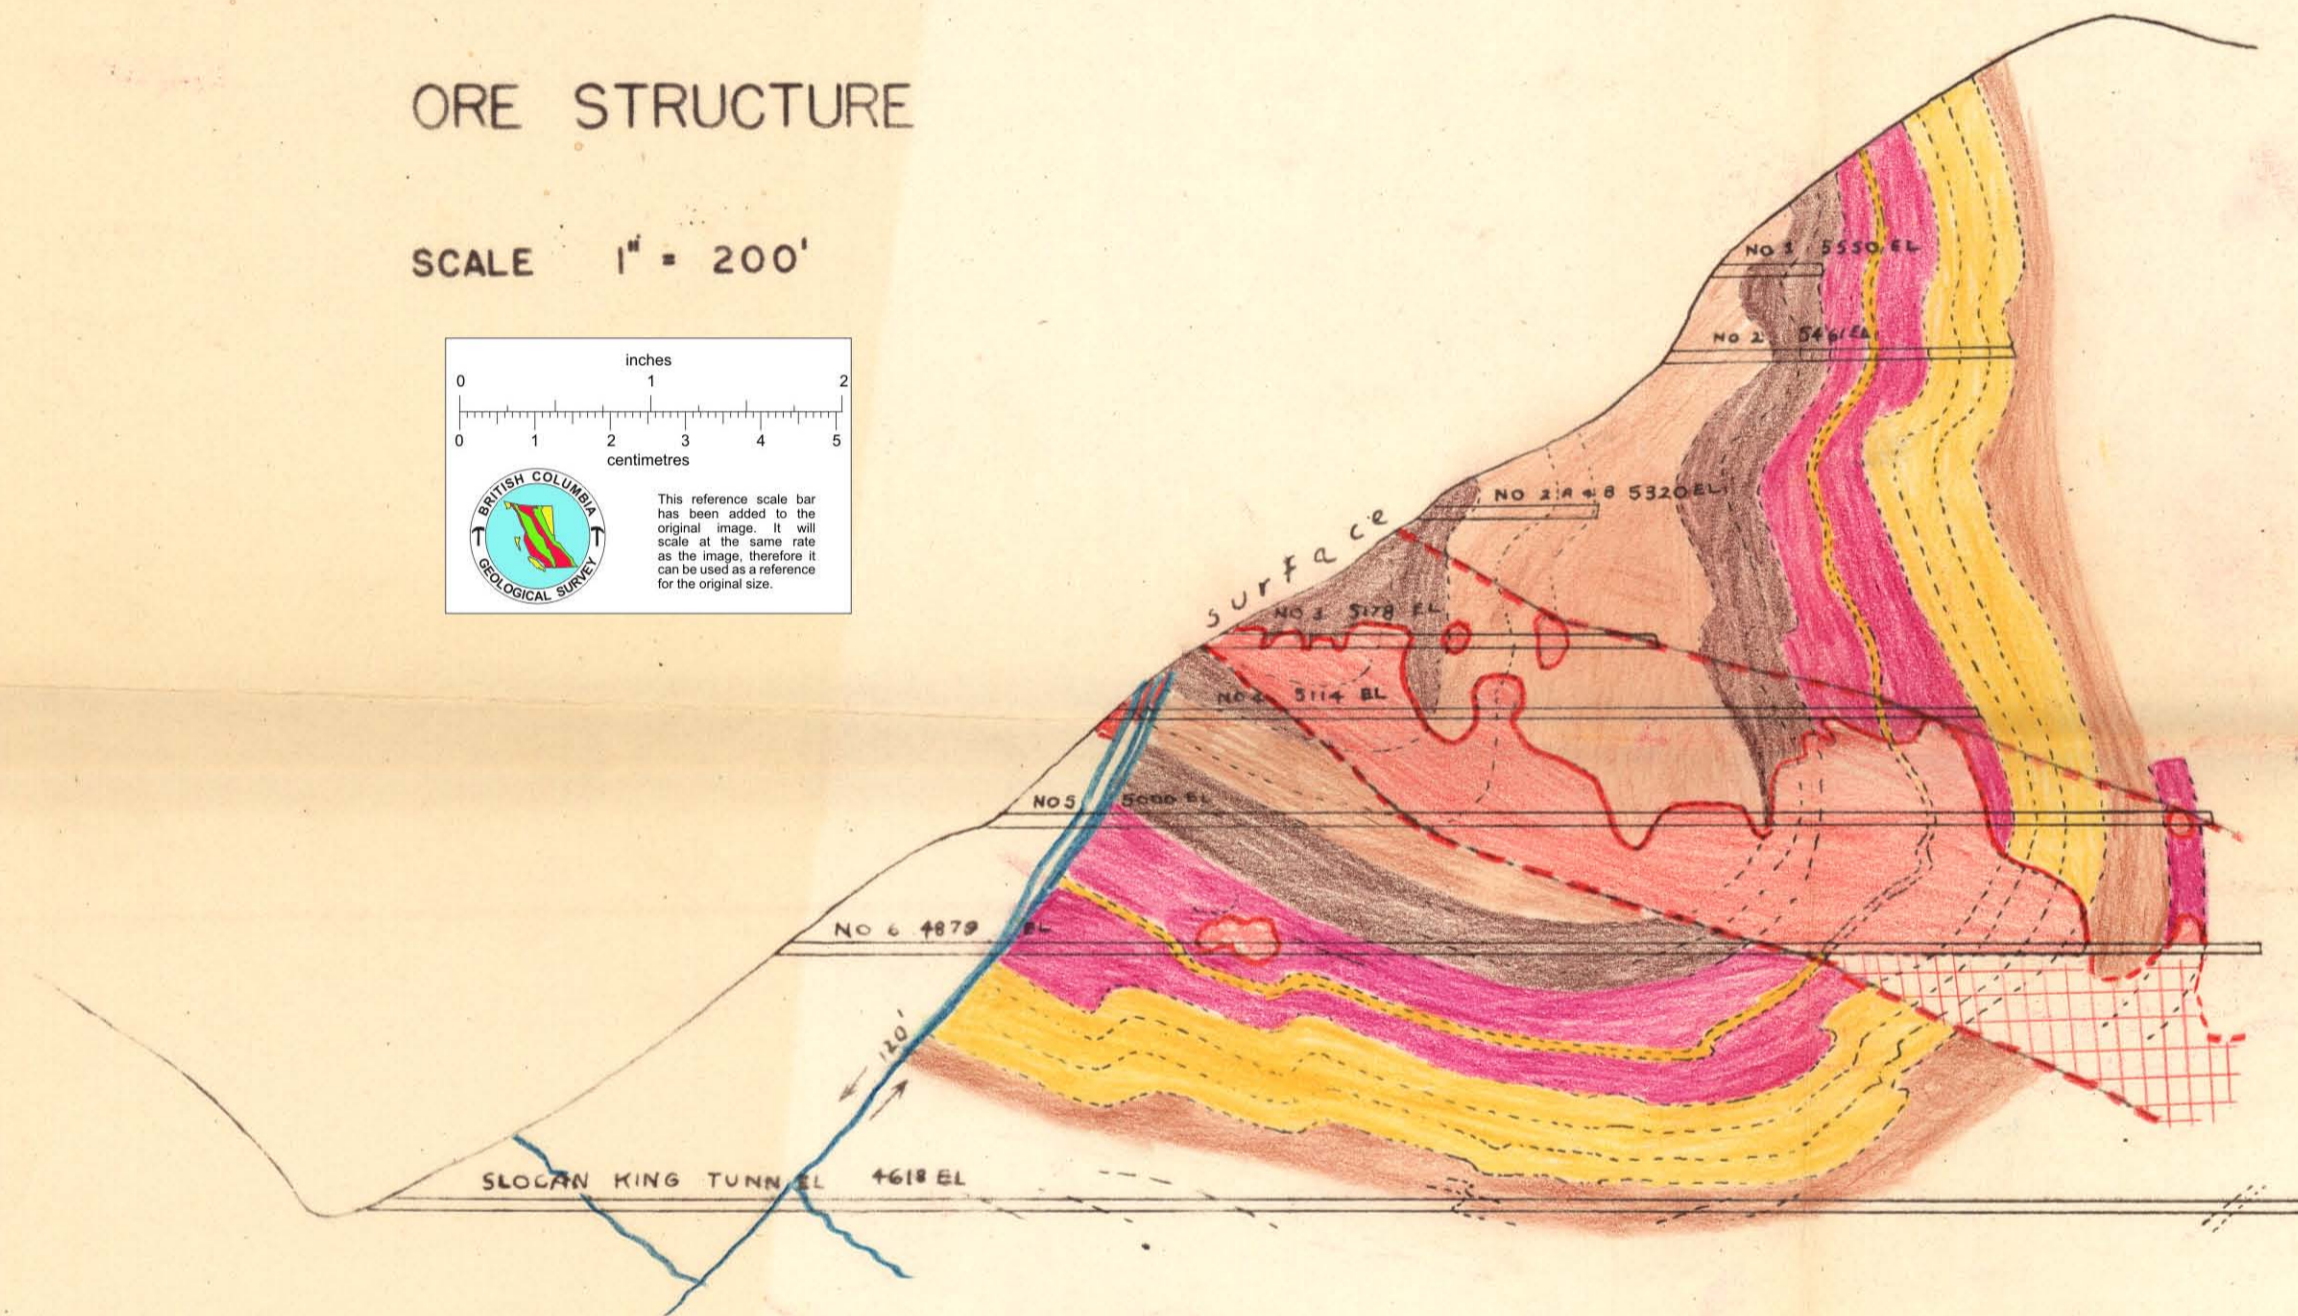

August 1953 J. P. Kelly

PROPERTY FILE
82FNW054-06