



0-11-8

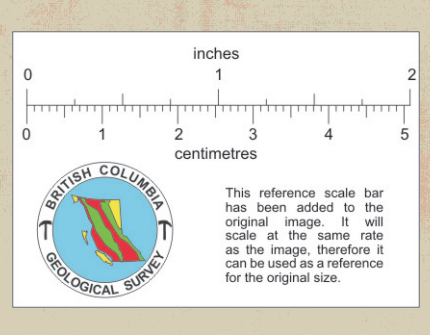

# PLAN OF THE WORKINGS OF THE GIANT-CALIFORNIA MINE

— Scale 1" = 100' —

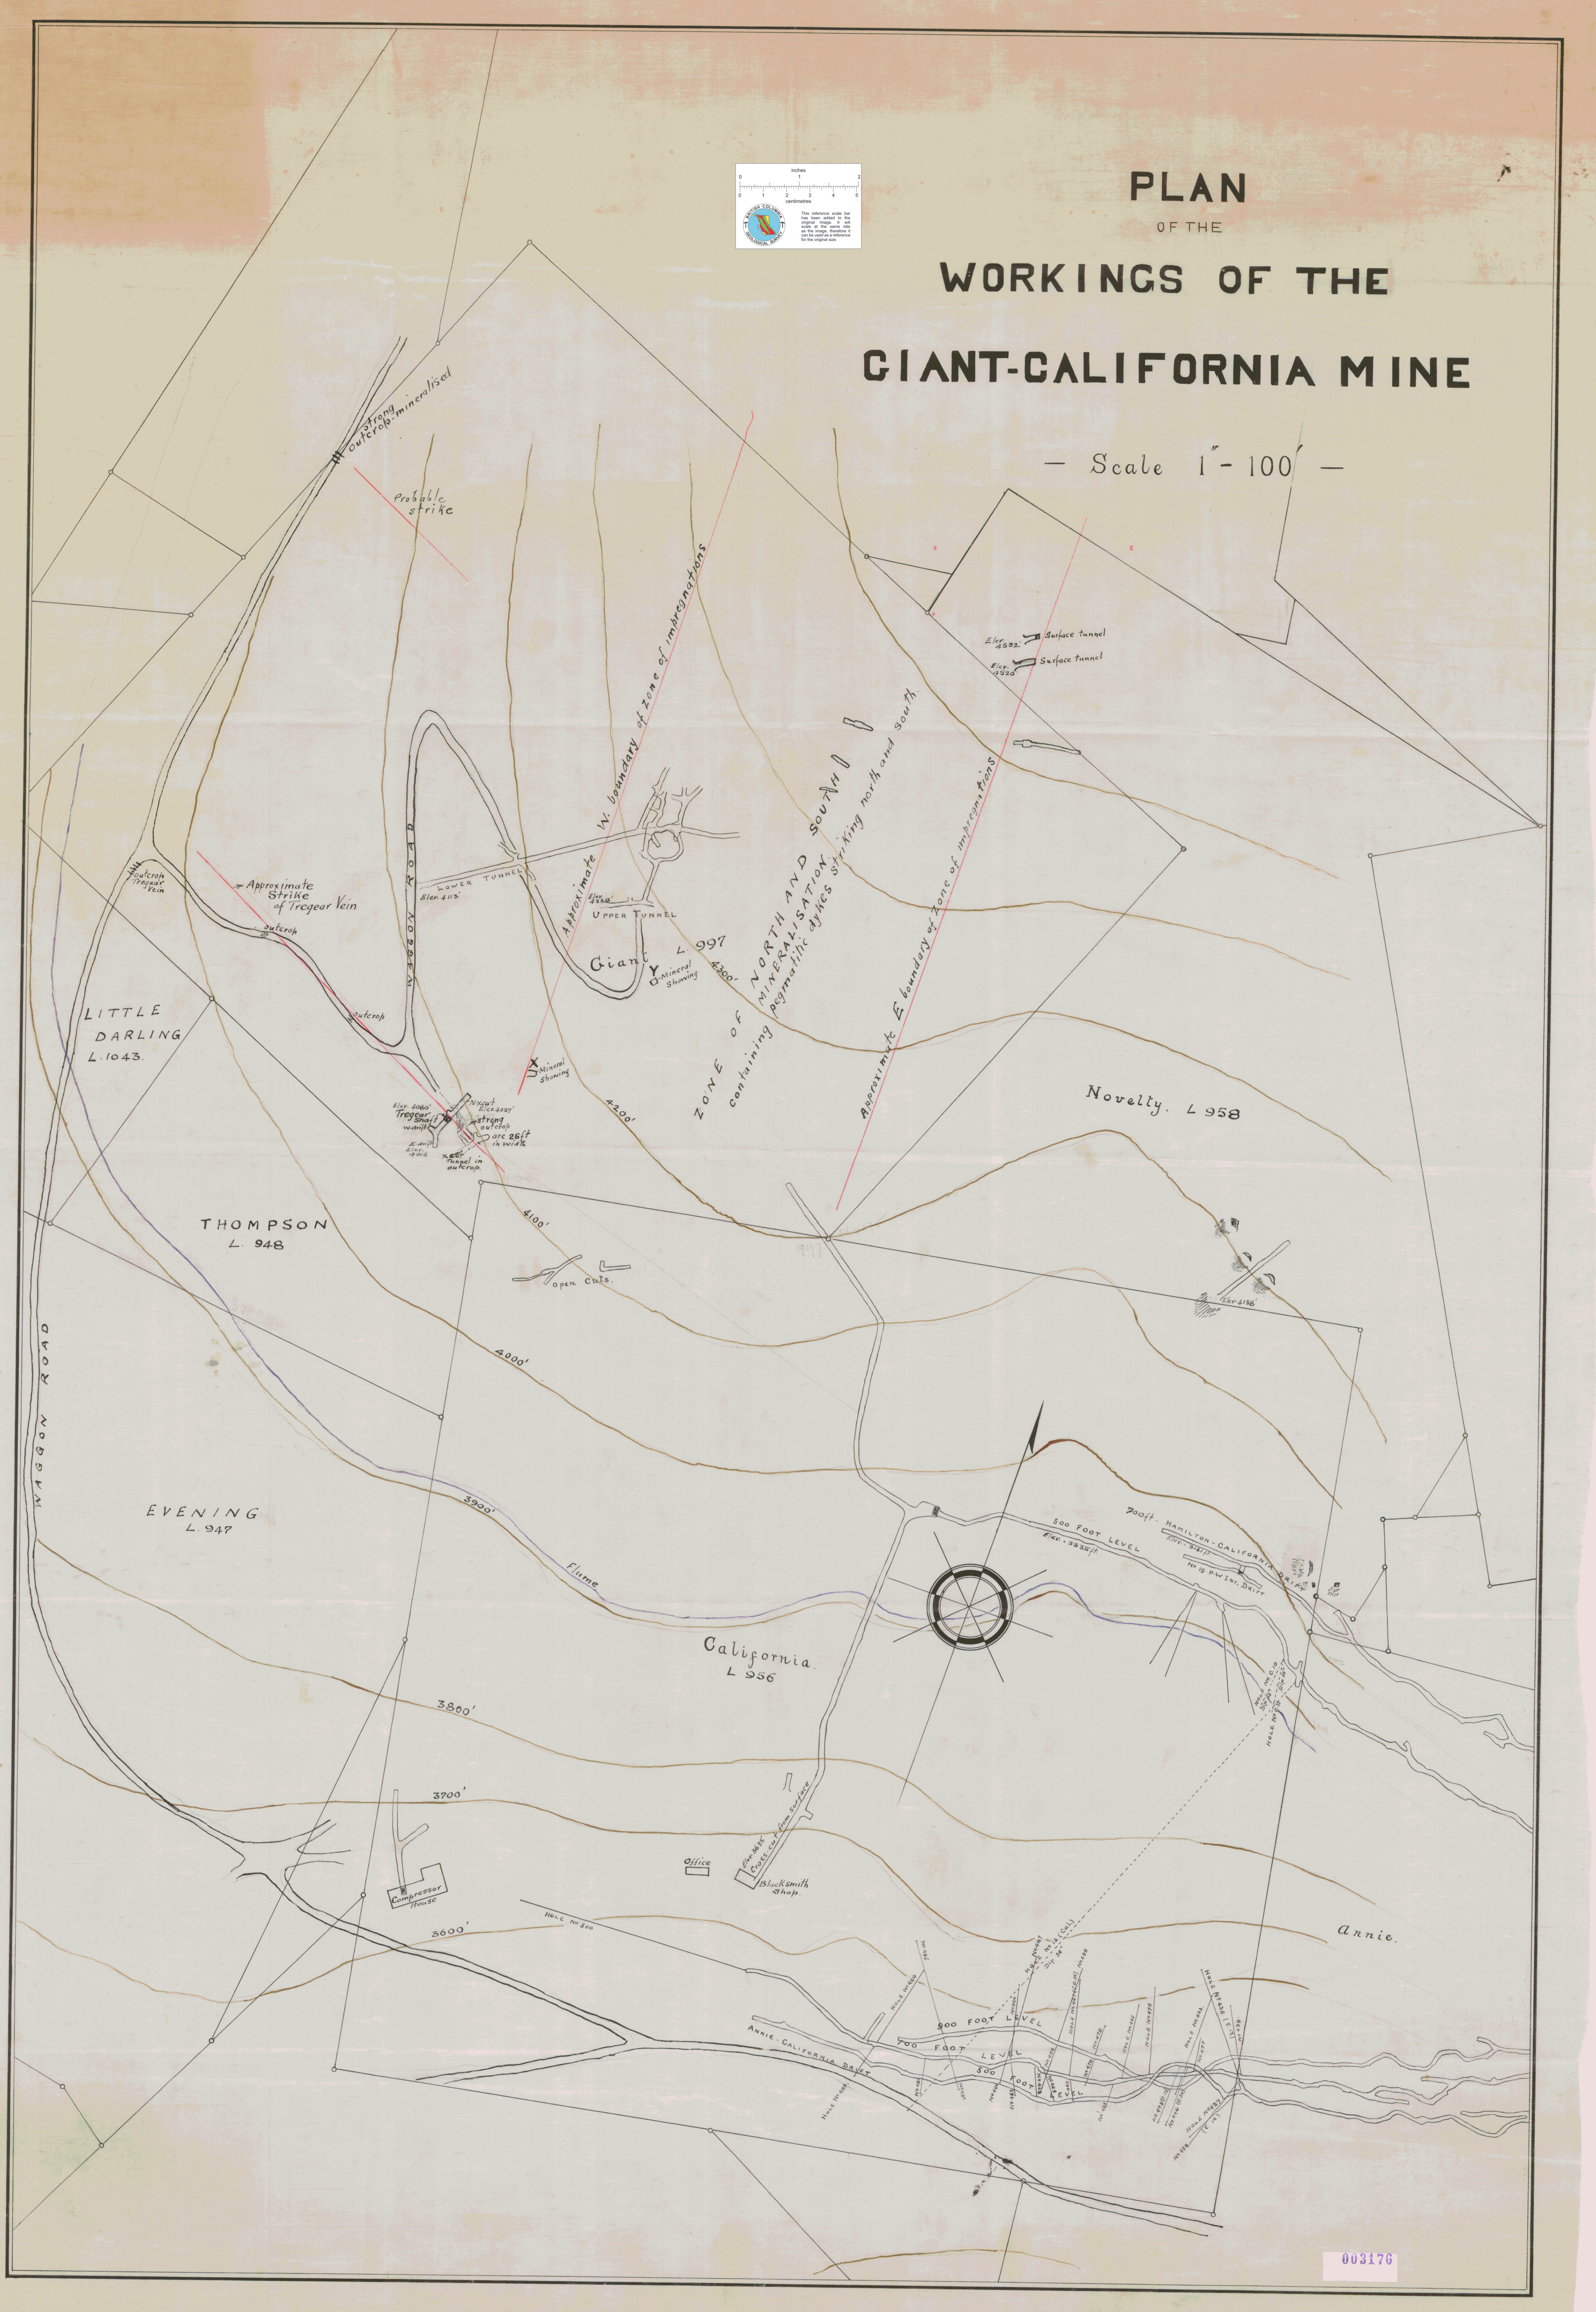

003176

D-11-8  
Giant-California

82F/6W  
82F/SW-169