
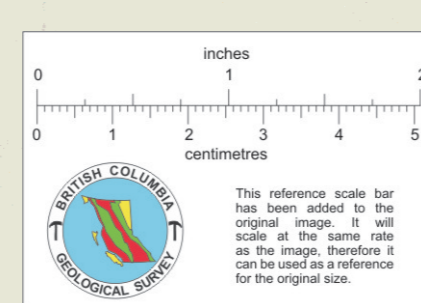


DERBY

TOWNSITE FRACTION

SPITZEE

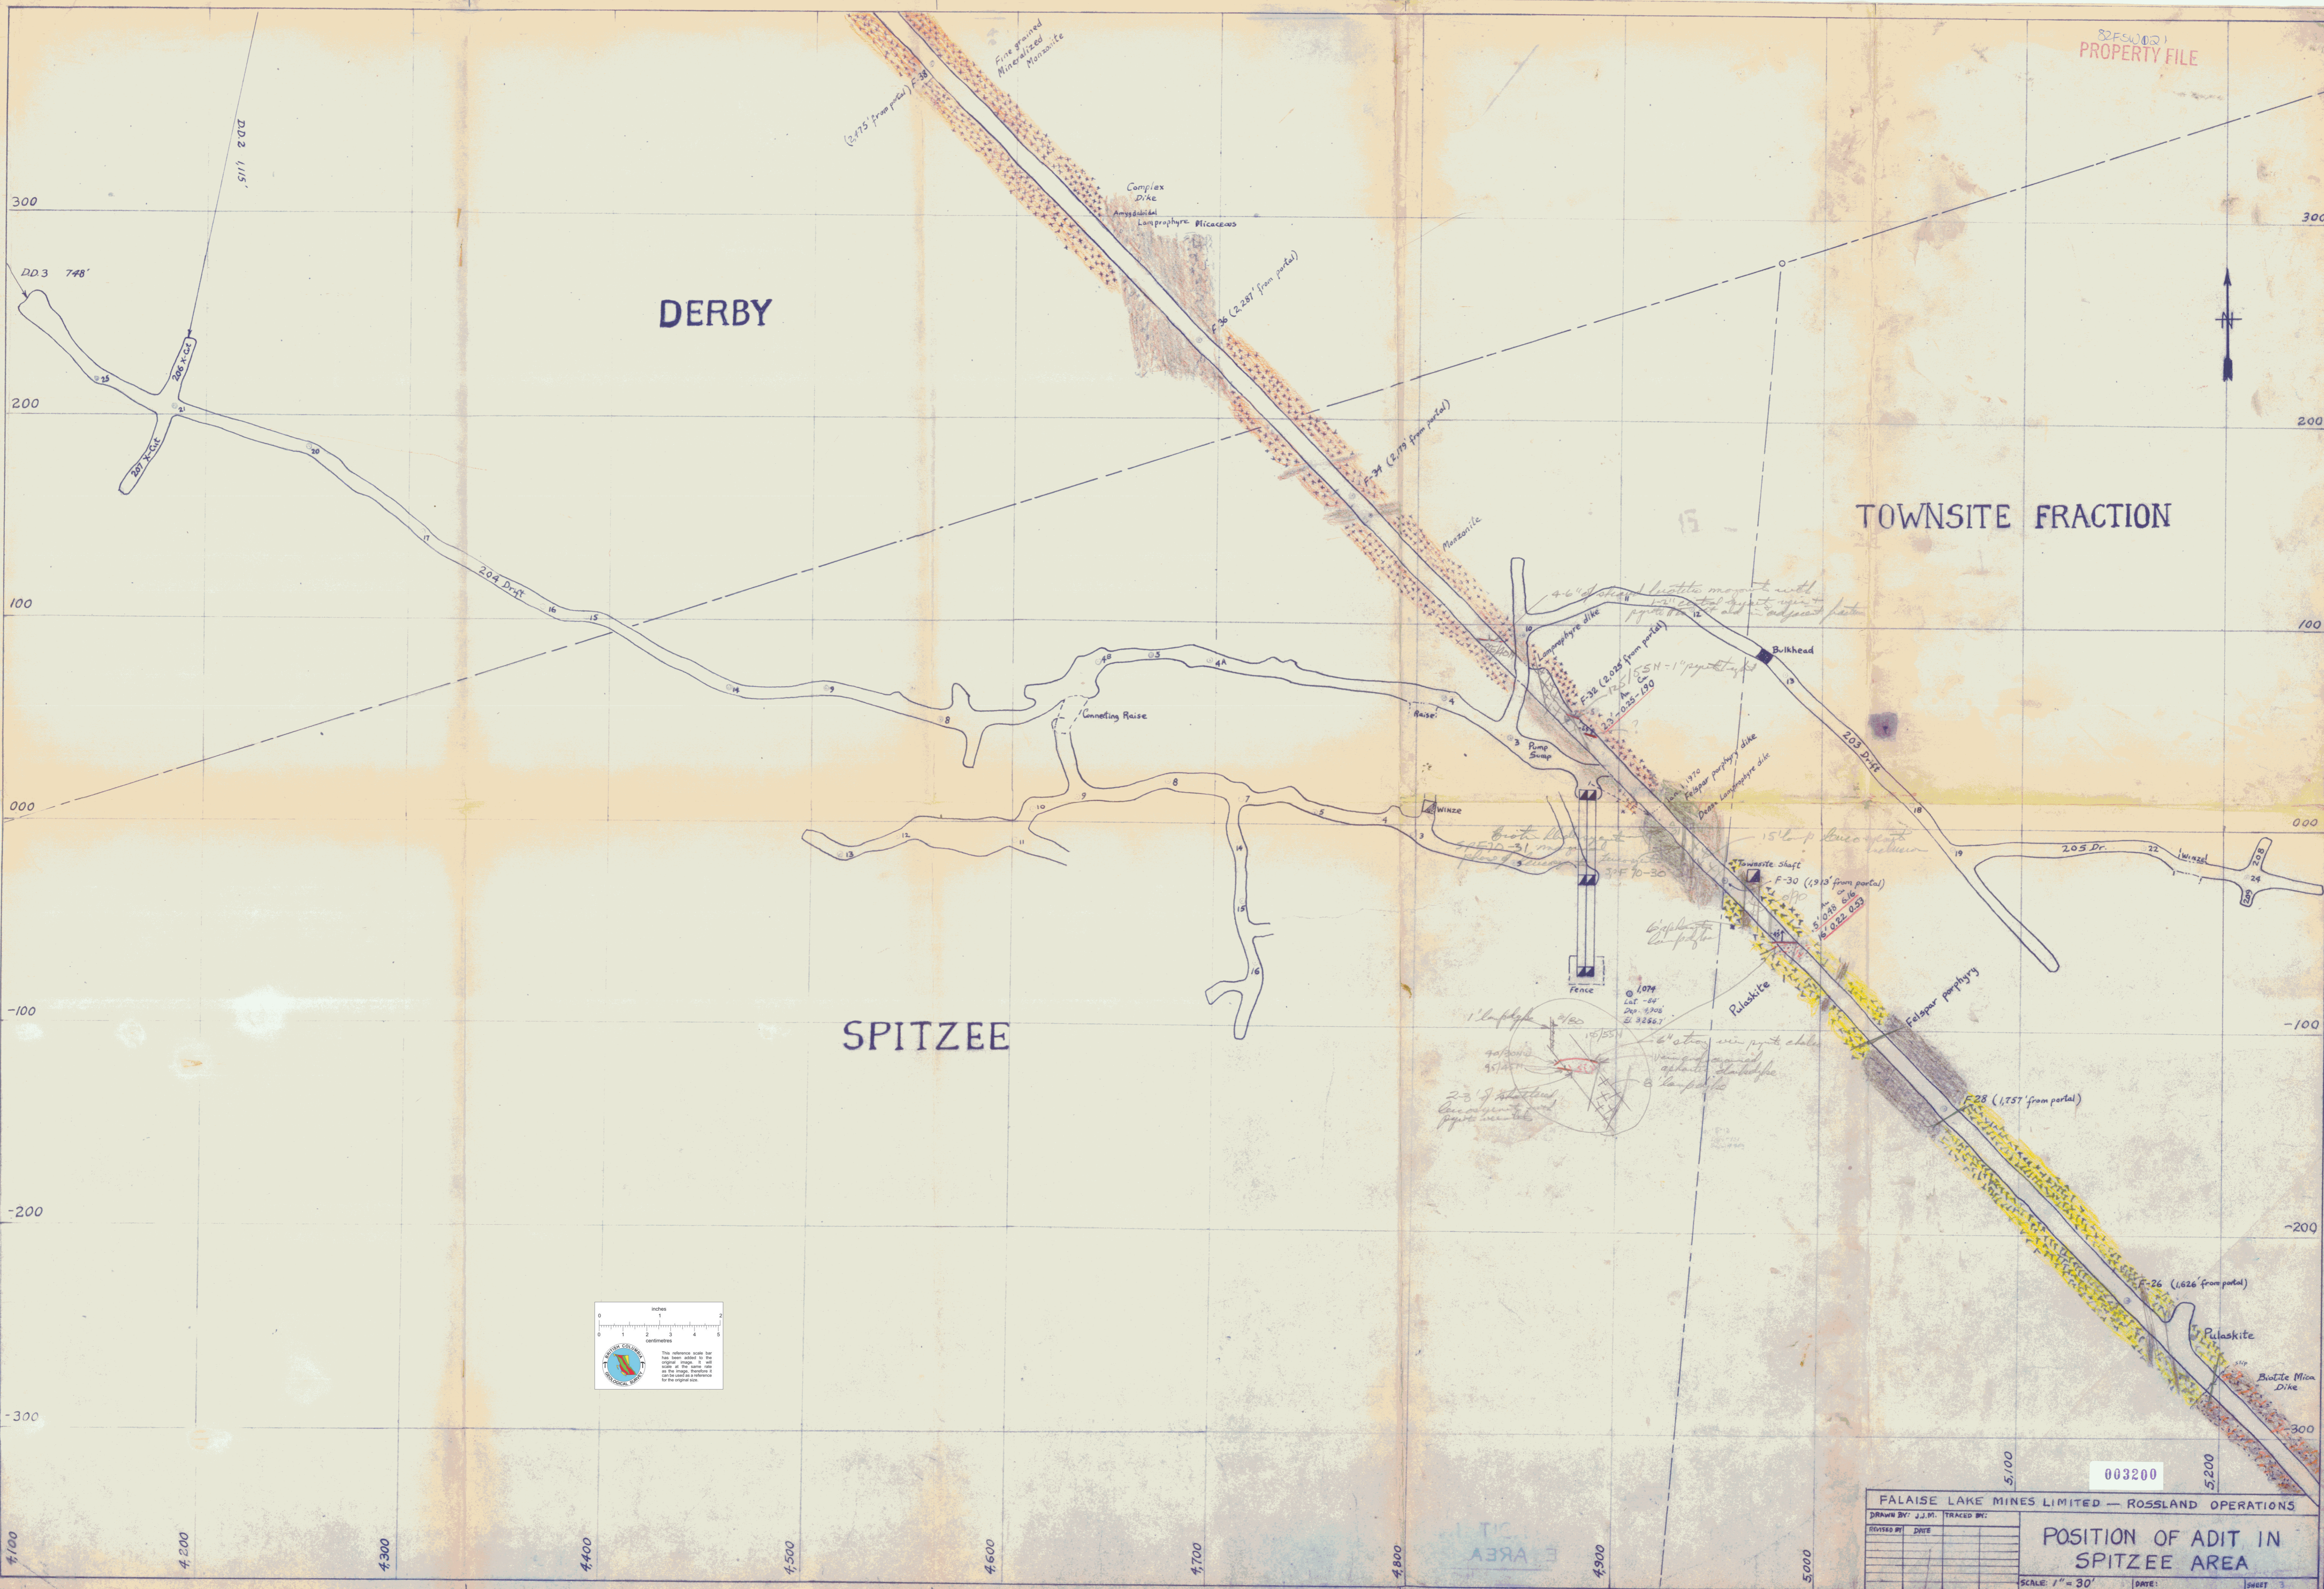

003200

FALAISE LAKE MINES LIMITED — ROSSLAND OPERATIONS

DRAWN BY: J.J.M. TRACED BY:

REVISED BY	DATE

POSITION OF ADIT IN SPITZEE AREA

SCALE: 1" = 30' DATE: SHEET 3