

82F/6W
82F/3W-168



NOBLE FIVE MINES, LTD.

PLAN OF

ATHABASCA MINE

NELSON MINING DIVISION


Scale of Feet:

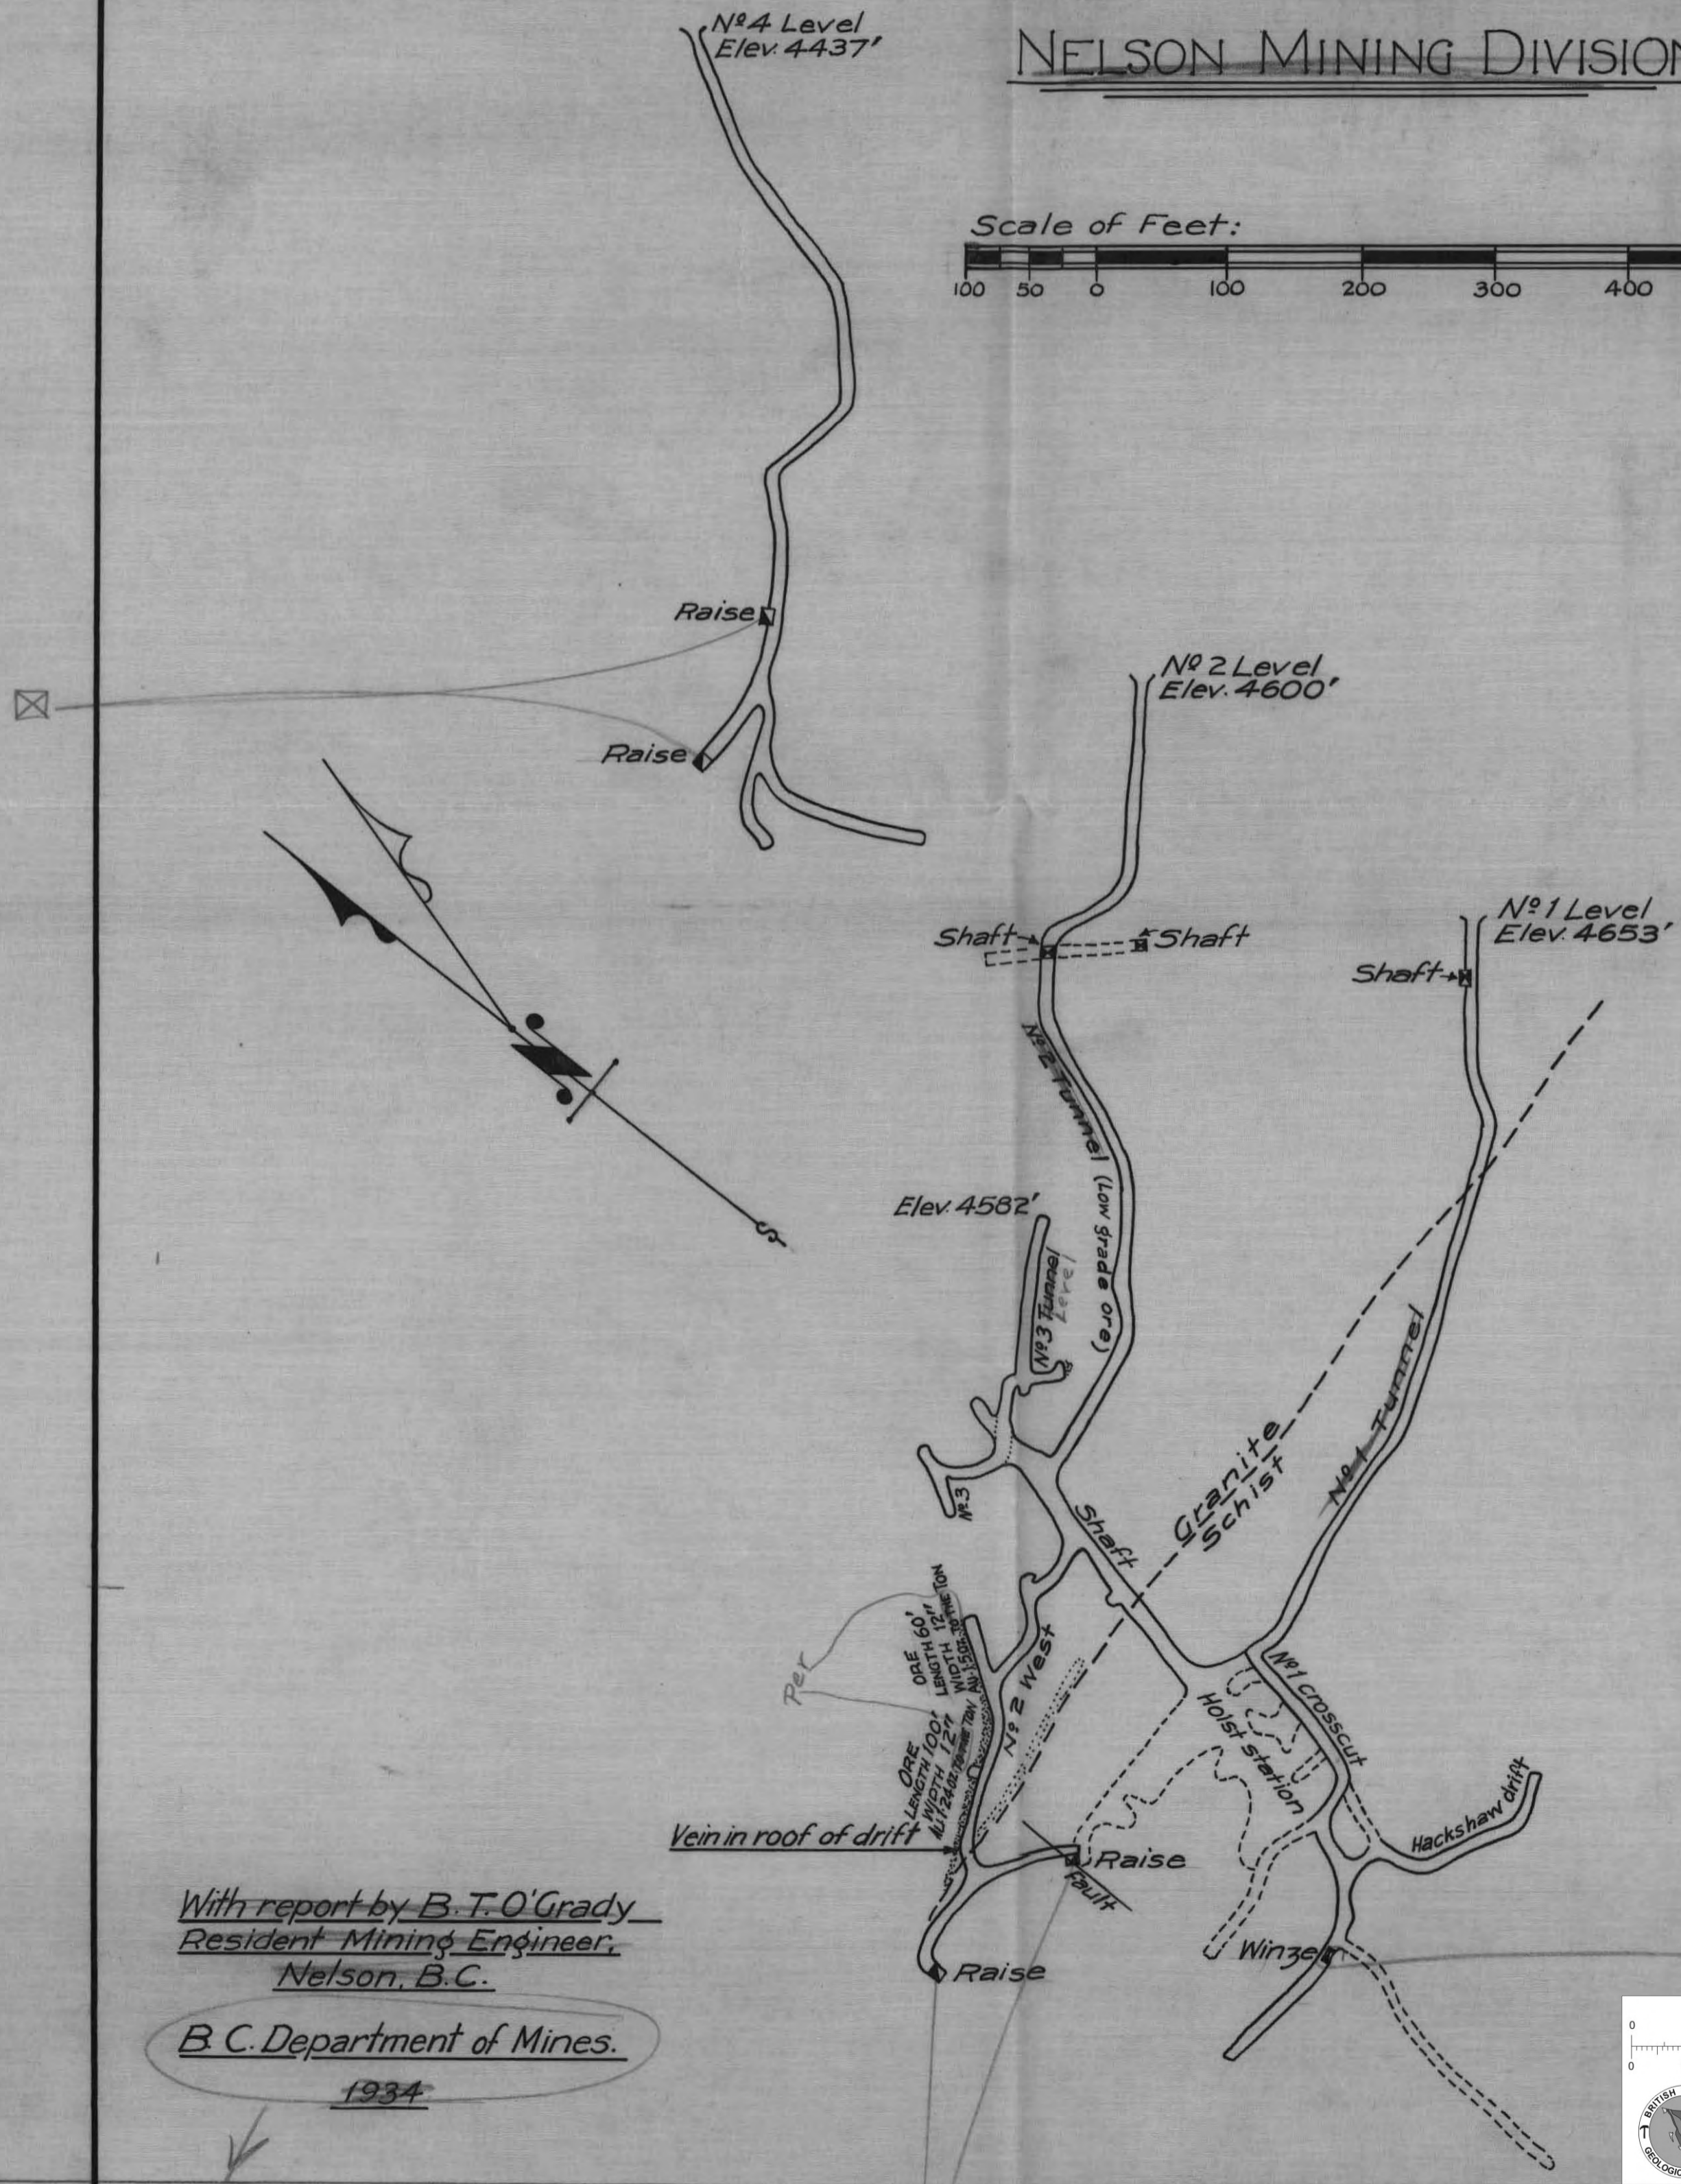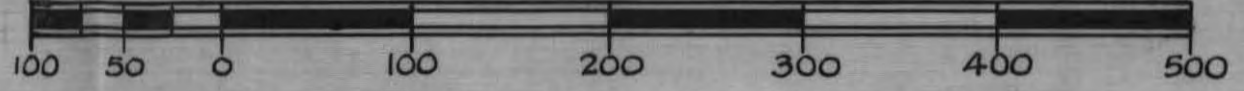

With report by B. T. O'Grady
Resident Mining Engineer,
Nelson, B.C.

B. C. Department of Mines.
1934

From plan by W.G. Norrie Loewenthal, Mining Engineer.

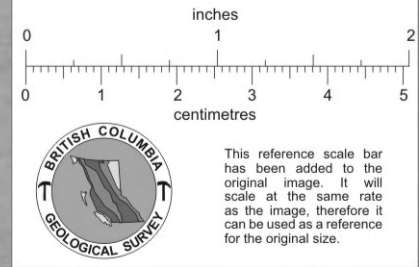

Not used 1338
B. T. O'Grady

003240