



now ducted
about 100'
to south
of portal.

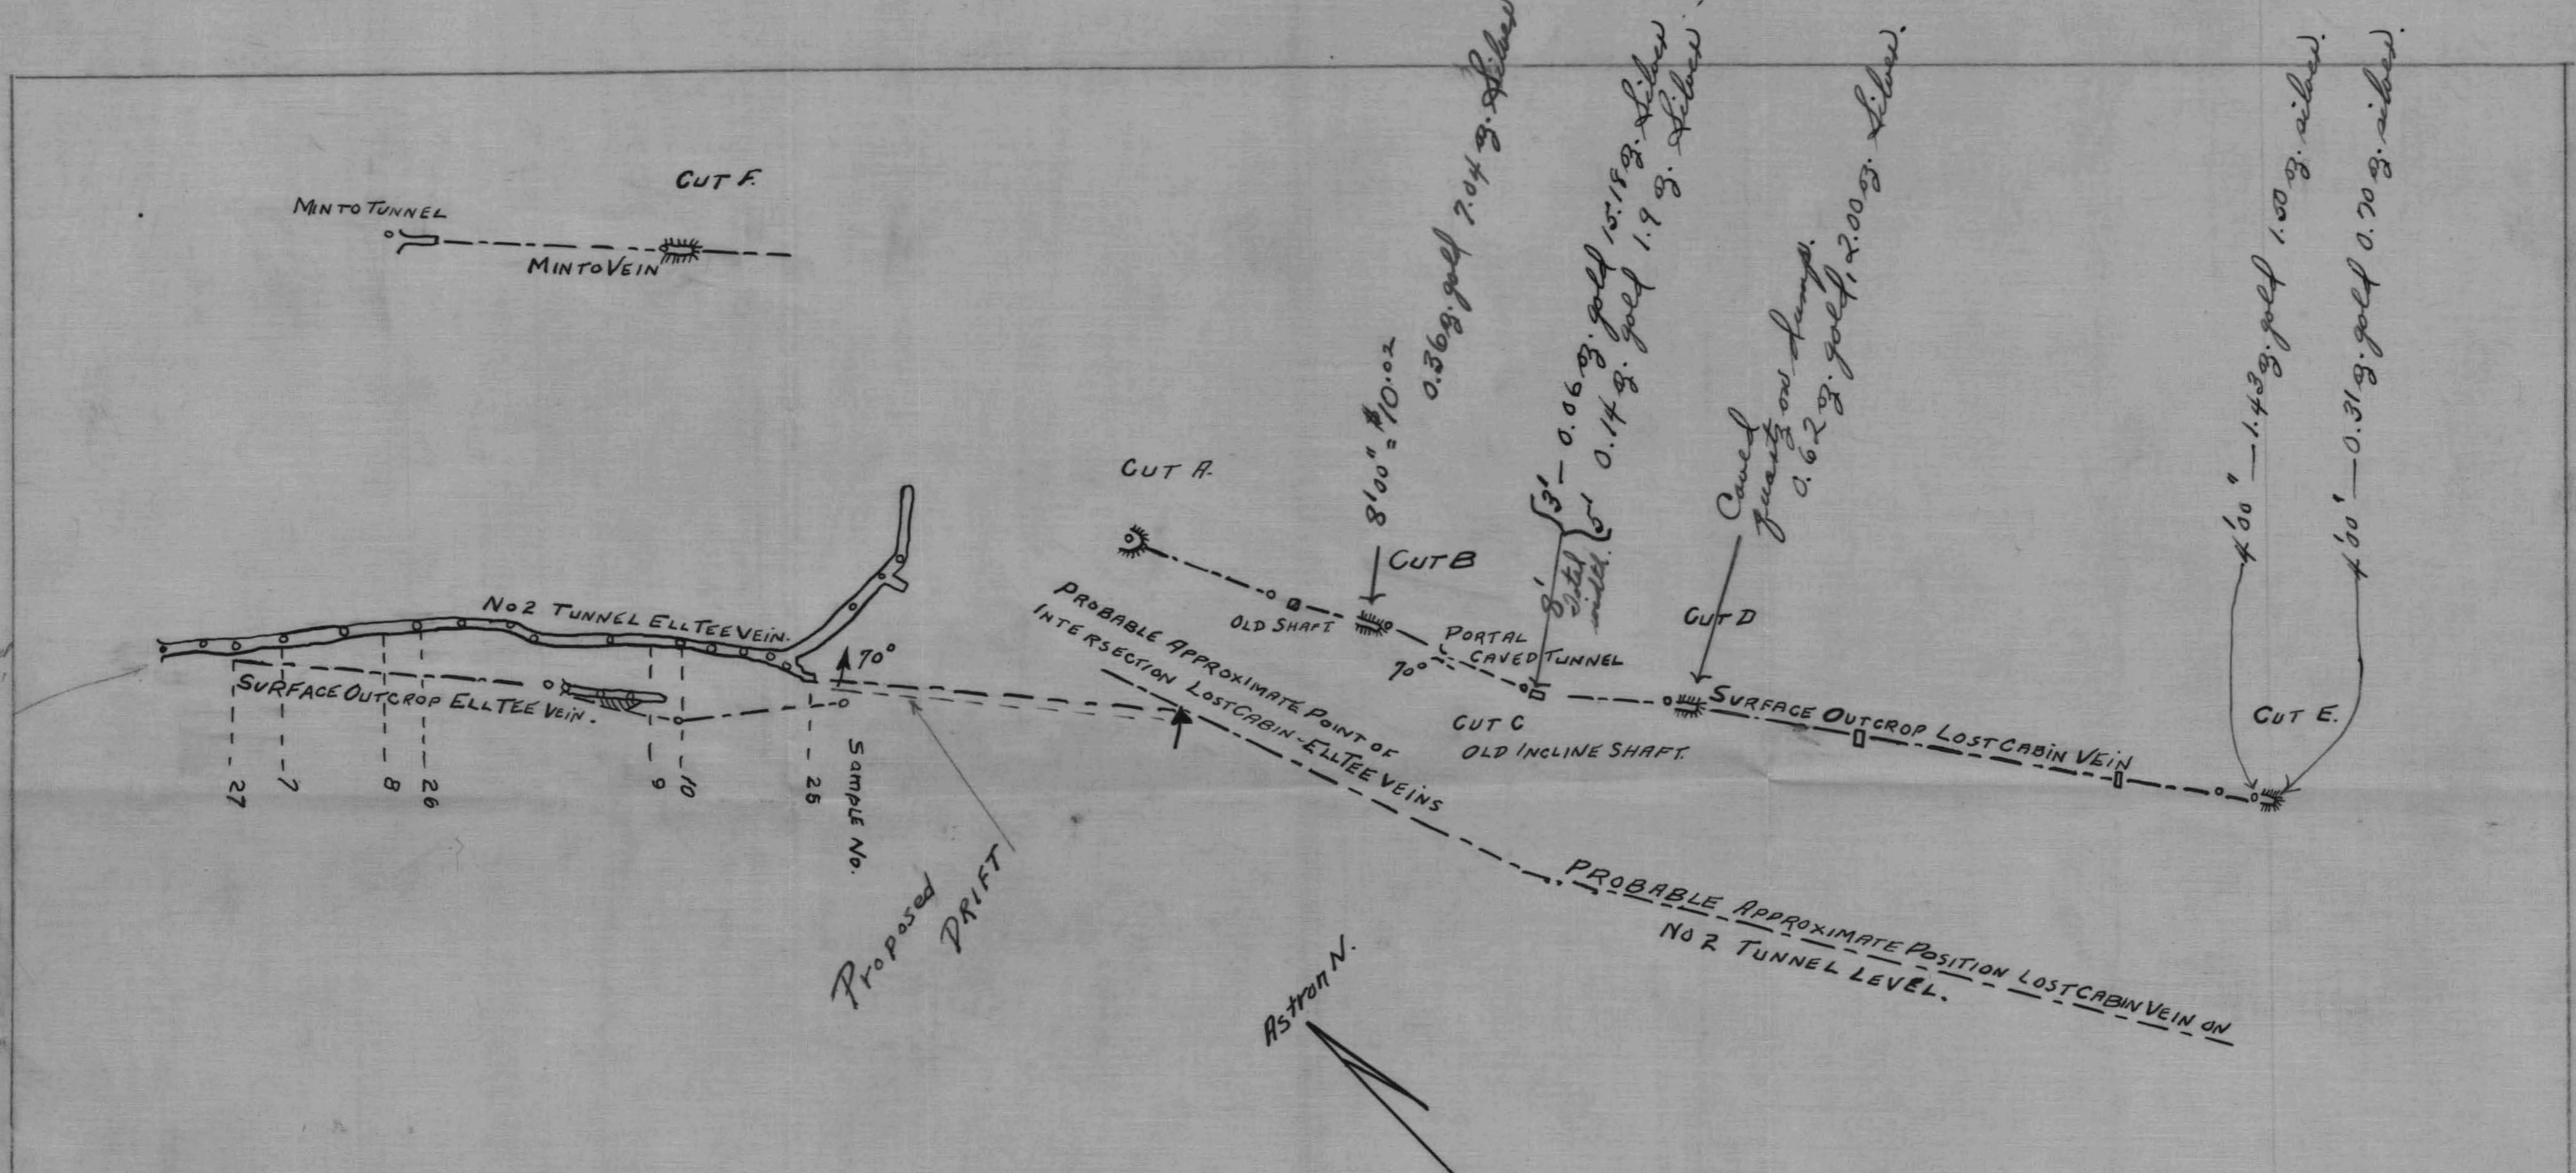

82P/6E **PLAN OF EUPHRATES MINE.**
 82P/SW-186 NELSON M.D. B.C.

SCALE 1 IN = 200 FT. OCT 22, 1933.

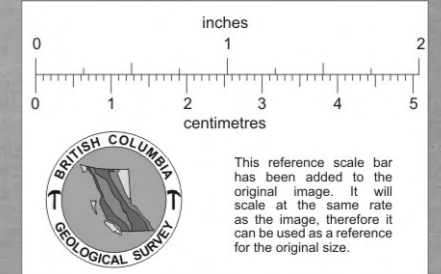

B.N. Sharp. Eng.

60550

003261

60550

63