

ROVER TUNNEL

Averages
 Length - 155'
 Width - 50"
 Silver - 0.5 oz.
 Lead - 1.8%
 Zinc - 20.2%



Length - 165'
 Width - 100"
 Silver - 1.2 oz.
 Lead - 4.7%
 Zinc - 19.6%

Length - 220'
 Width - 13"
 Silver - 2.1 oz.
 Lead - 11.5%
 Zinc - 10.2%

Length - 142'
 Width - 52"
 Silver - 1.2 oz.
 Lead - 5.0%
 Zinc - 27.7%

No	W"	Ag Oz.	Pb %	Zn %
R3	36	1.02	3.68	25.08
R8	68	0.14	0.67	15.70
R4	37	0.64	1.94	21.97
R5	48	1.24	5.57	29.84
R6	24	0.70	2.41	22.43
R7	24	0.28	0.91	29.95
R22	24	3.40	5.33	26.73
R23	60	1.10	3.19	29.38
R24	36	2.58	10.27	29.34
R10	84	0.92	2.81	21.71
R11	12	0.40	1.16	29.27
R12	126	1.26	4.23	20.93
R13	104	1.14	4.19	10.10
R14	84	1.56	7.03	26.73
R25	18	1.60	9.07	5.75
R26	6	1.52	5.82	6.21
R27	8	2.48	8.98	6.79
R28	12	0.96	5.12	7.05
R29	27	3.96	15.78	18.65
R30	54	0.94	4.75	25.70
R15	102	0.66	3.21	17.93
R16	60	1.40	5.71	38.03
R31	30	5.62	16.24	35.02
R20	51	1.04	3.67	32.48
R21	24	2.04	7.63	28.75

Raise Samples

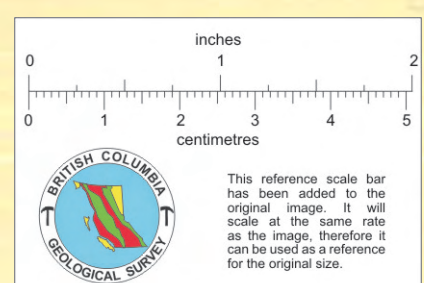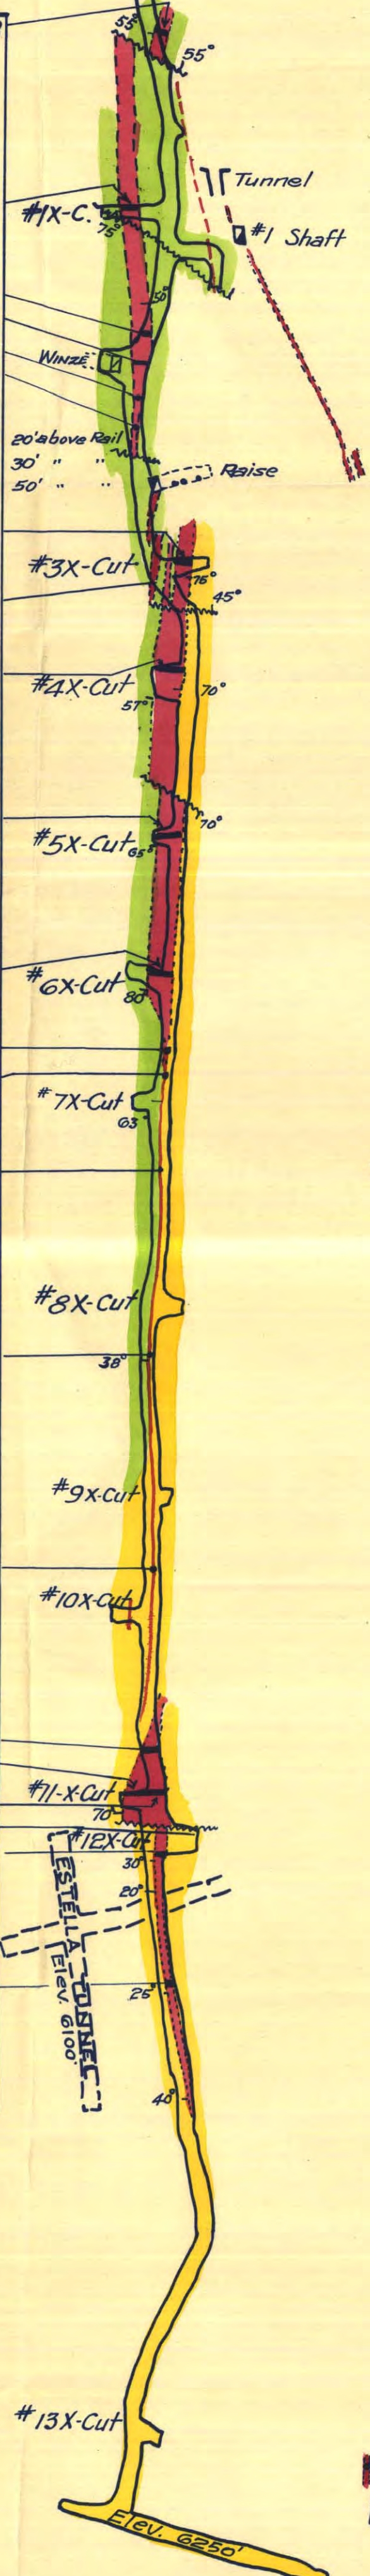

		Ag.	Pb.	Zn.
Tunnel	R19 18"	3.94	17.93	10.78
	R18 6"	22.16	77.84	4.92

ESTRELLA MINE

— ASSAY PLAN —

Scale: 1" = 40'

JULY 1950

W.C.R.

003455 82G/13E
 82G/N-8

R17	30"	13.02	21.18	26.73
Nº2 Shaft (Elev. 6550')	Vertical			
R1	4"	10.30	34.34	26.11
R2	12"	8.80	31.77	18.91
R3	12"	2.36	11.69	11.71