

NO. 1 LEVEL


F.W.  
48-35-44--2 1/2'  
120-43-38--2 1/4'  
H.W.

NO. 2 LEVEL

NO. 3 LEVEL

NO. 4 LEVEL

TO PORTAL

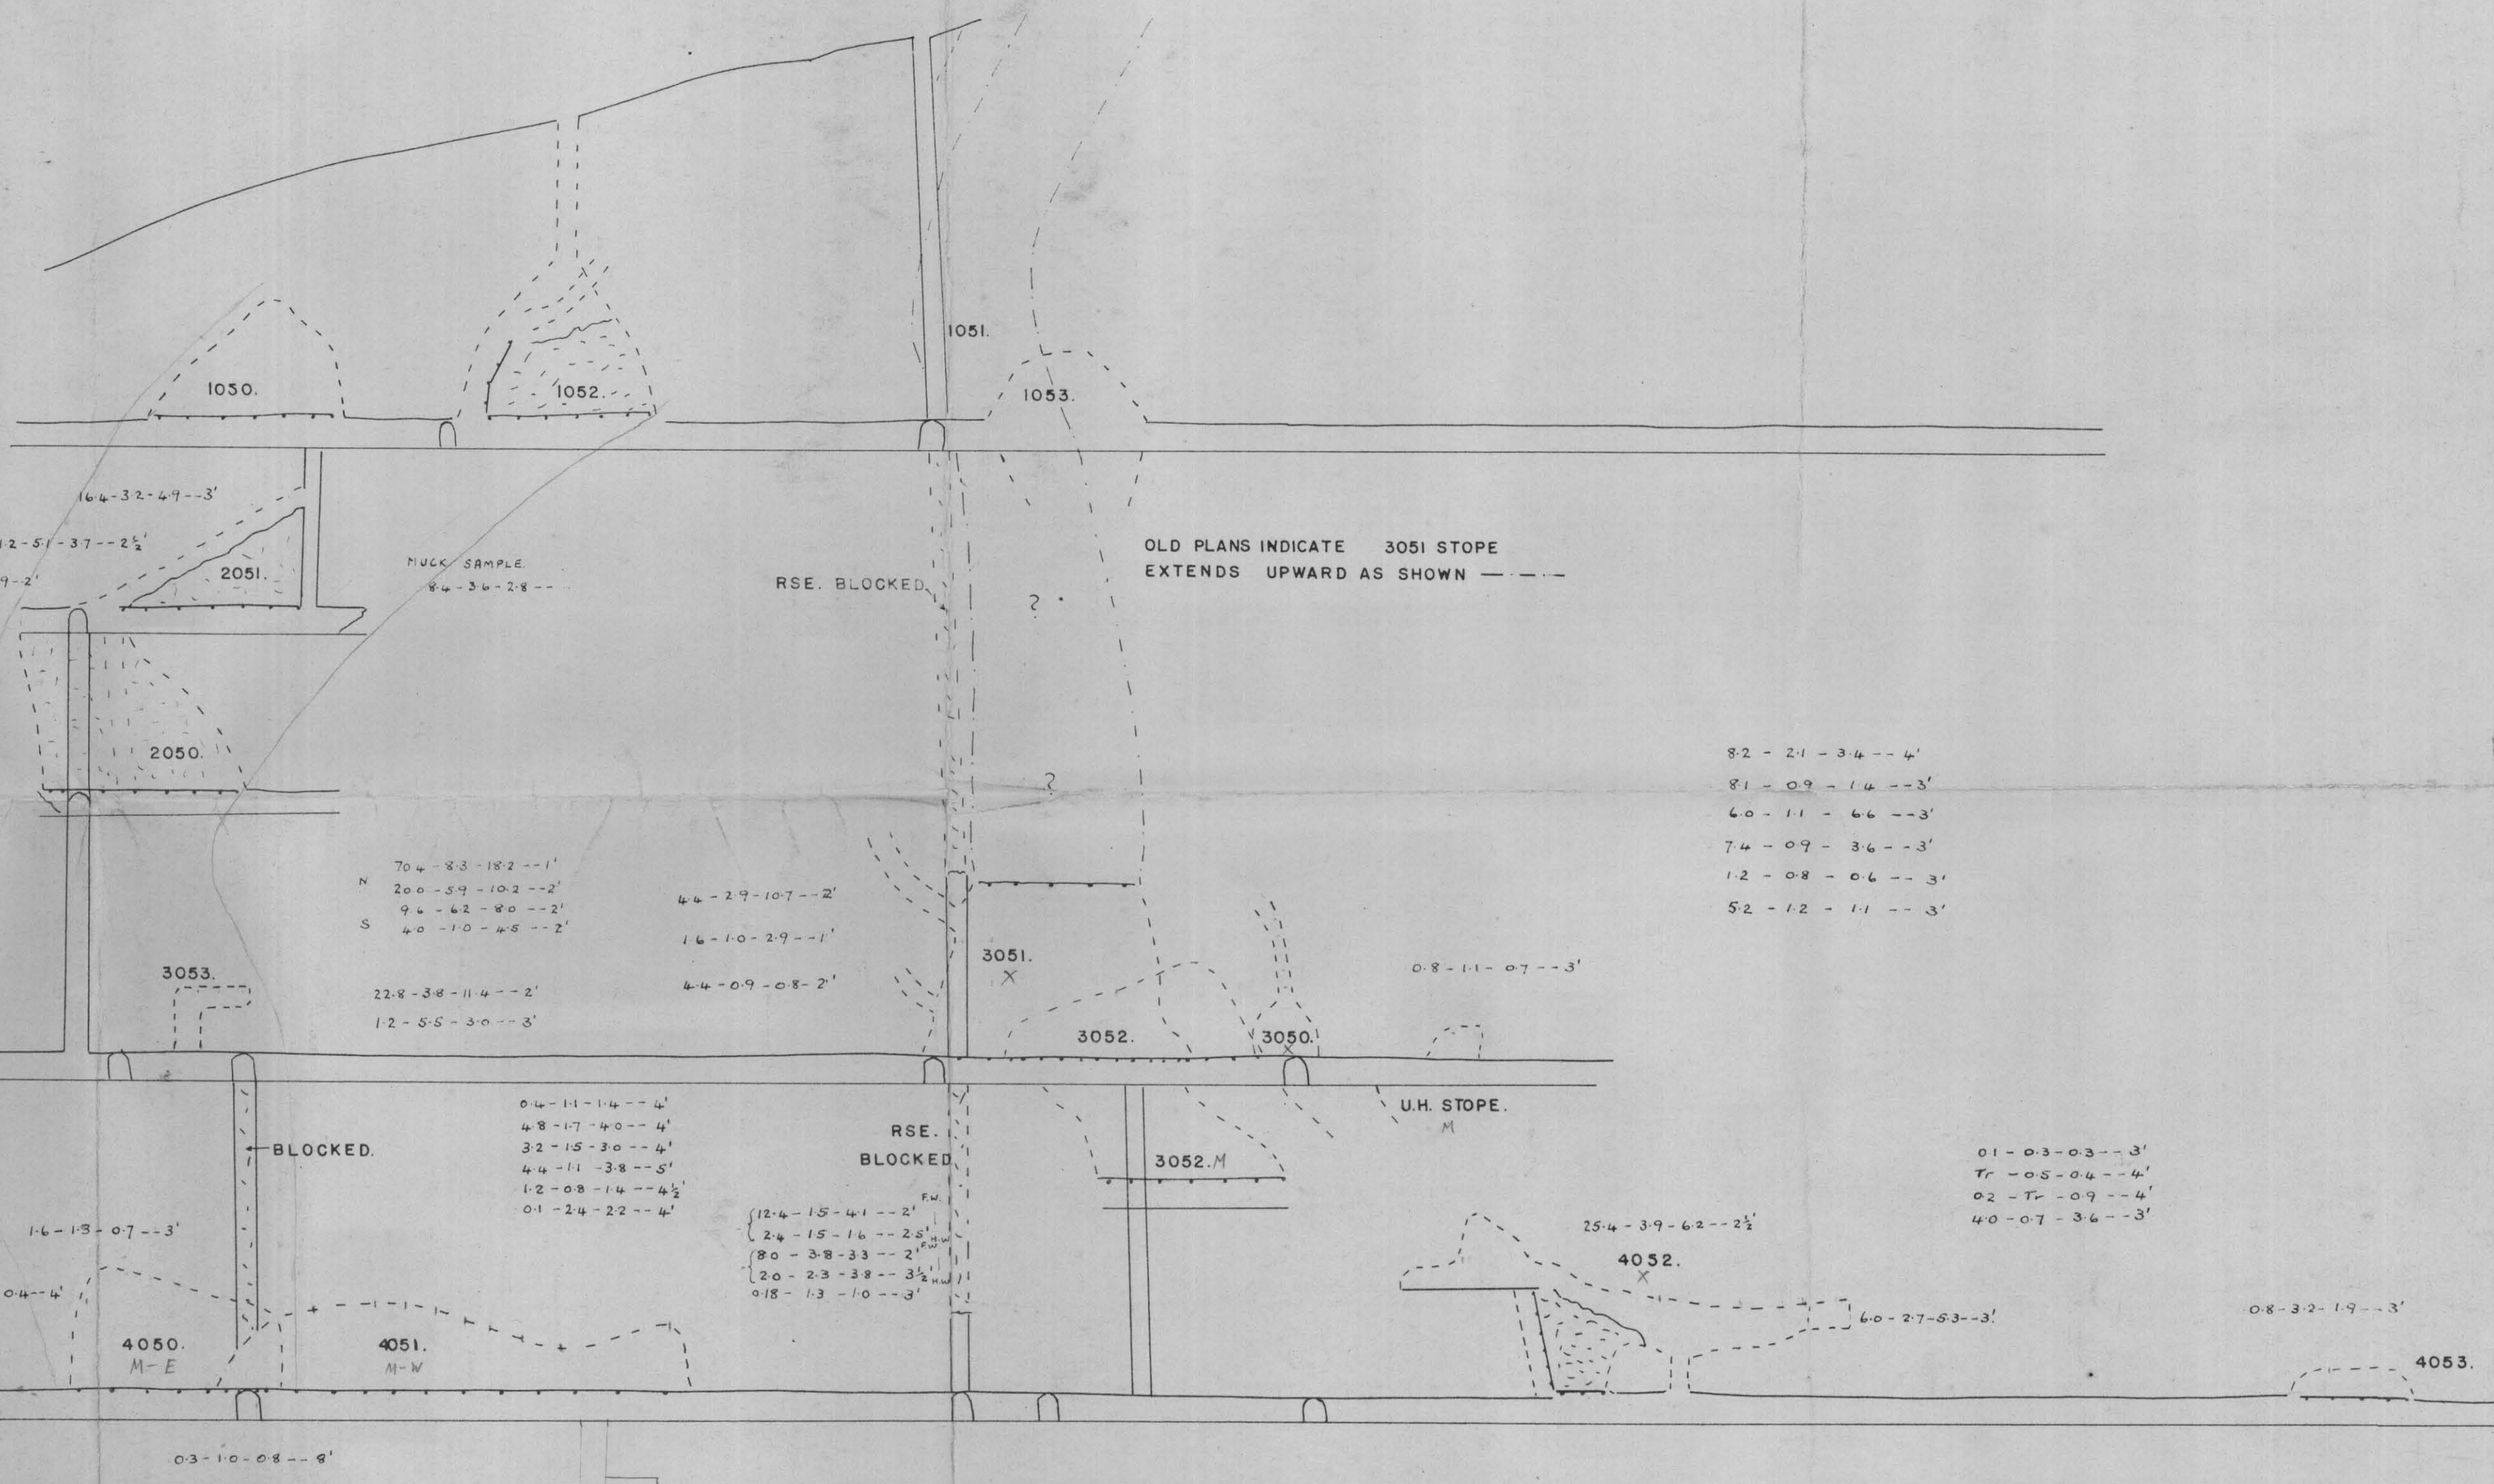

NETTIE L MINE.  
LONGITUDINAL SECTION.  
SCALE 30 FT-1 IN.

ASSAYS - SILVER-LEAD-ZINC-- WIDTH  
FROM OLD PLANS & BRUNTON SURVEY

82KNW100

G.A. DUNTHORNE. JAN. 1952.

