
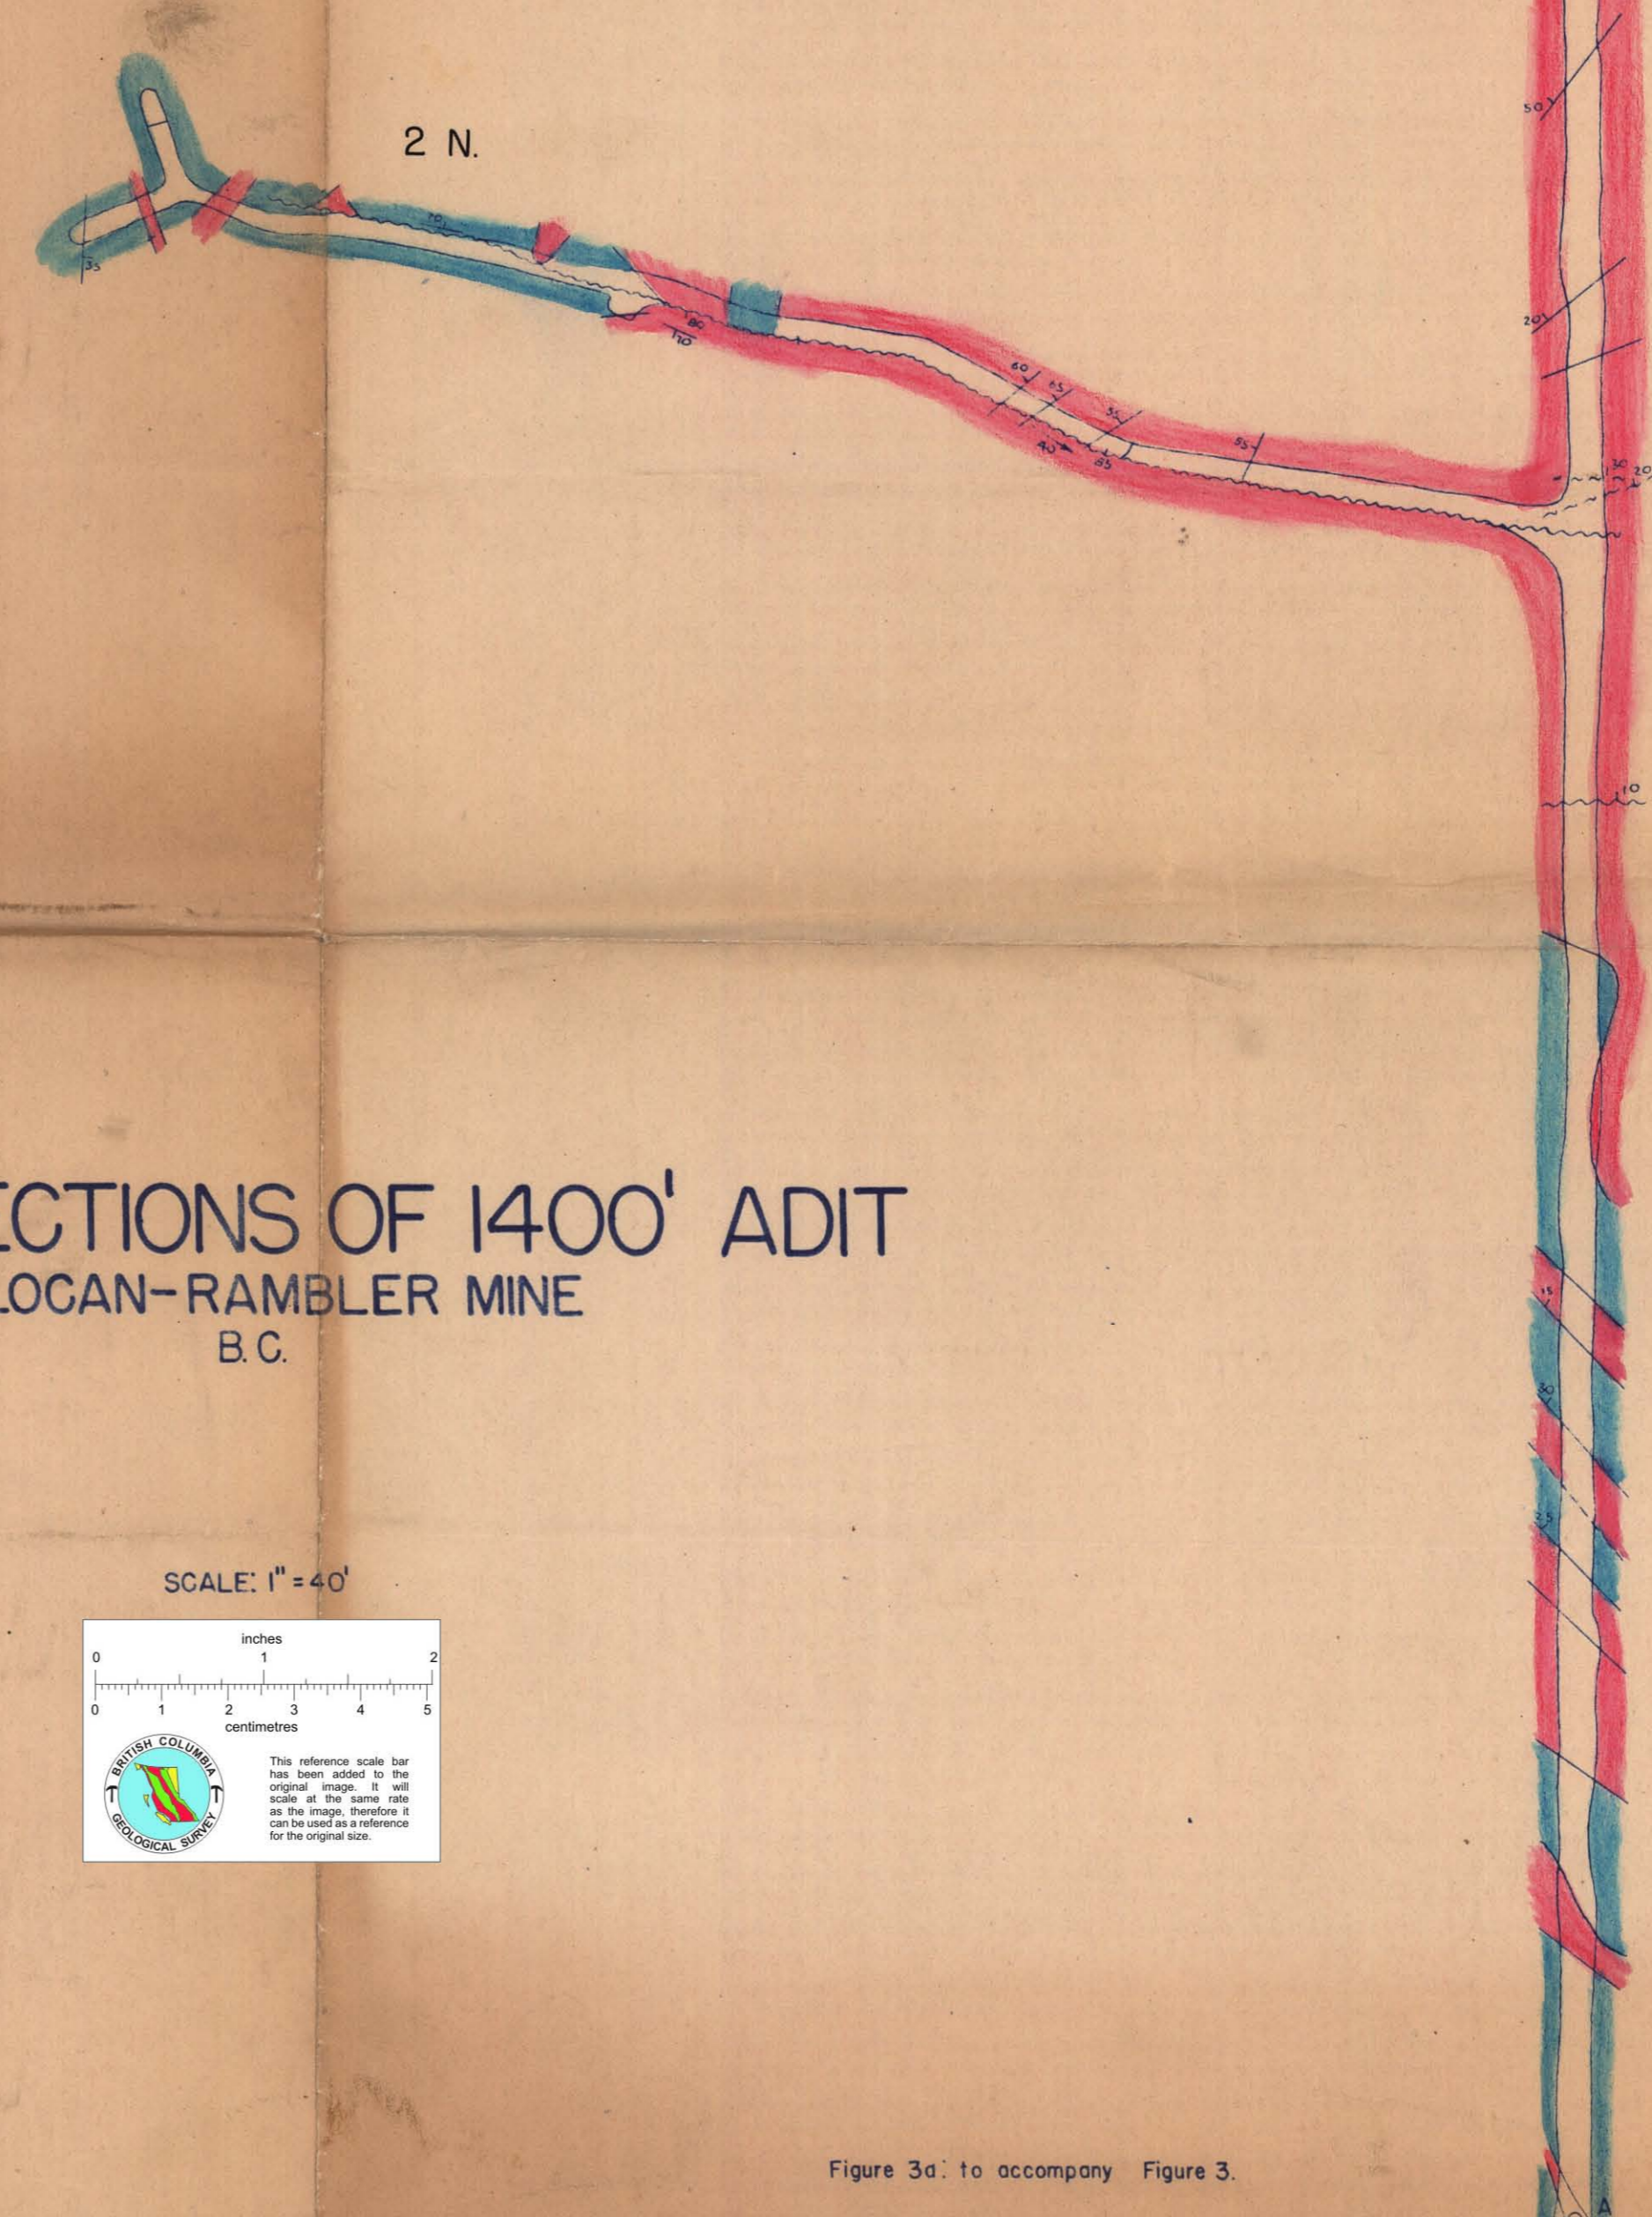


PROPERTY FILE

MAIN ADIT


MAIN ADIT

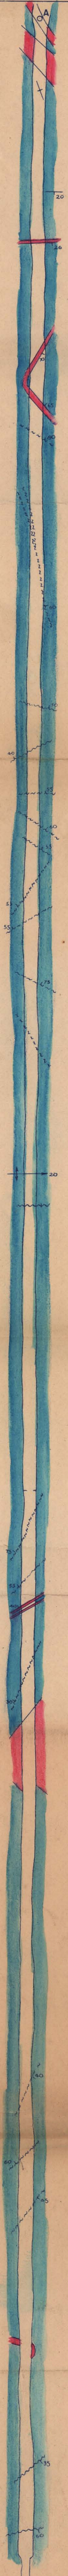

INITIAL SECTIONS OF 1400' ADIT
SLOCAN-RAMBLER MINE
B.C.

82K/3E
82K/5W-18

SCALE: 1" = 40'

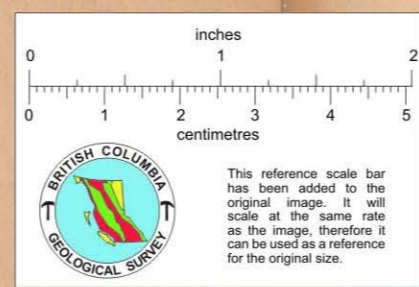

1400' Portal

Figure 3a: to accompany Figure 3.