
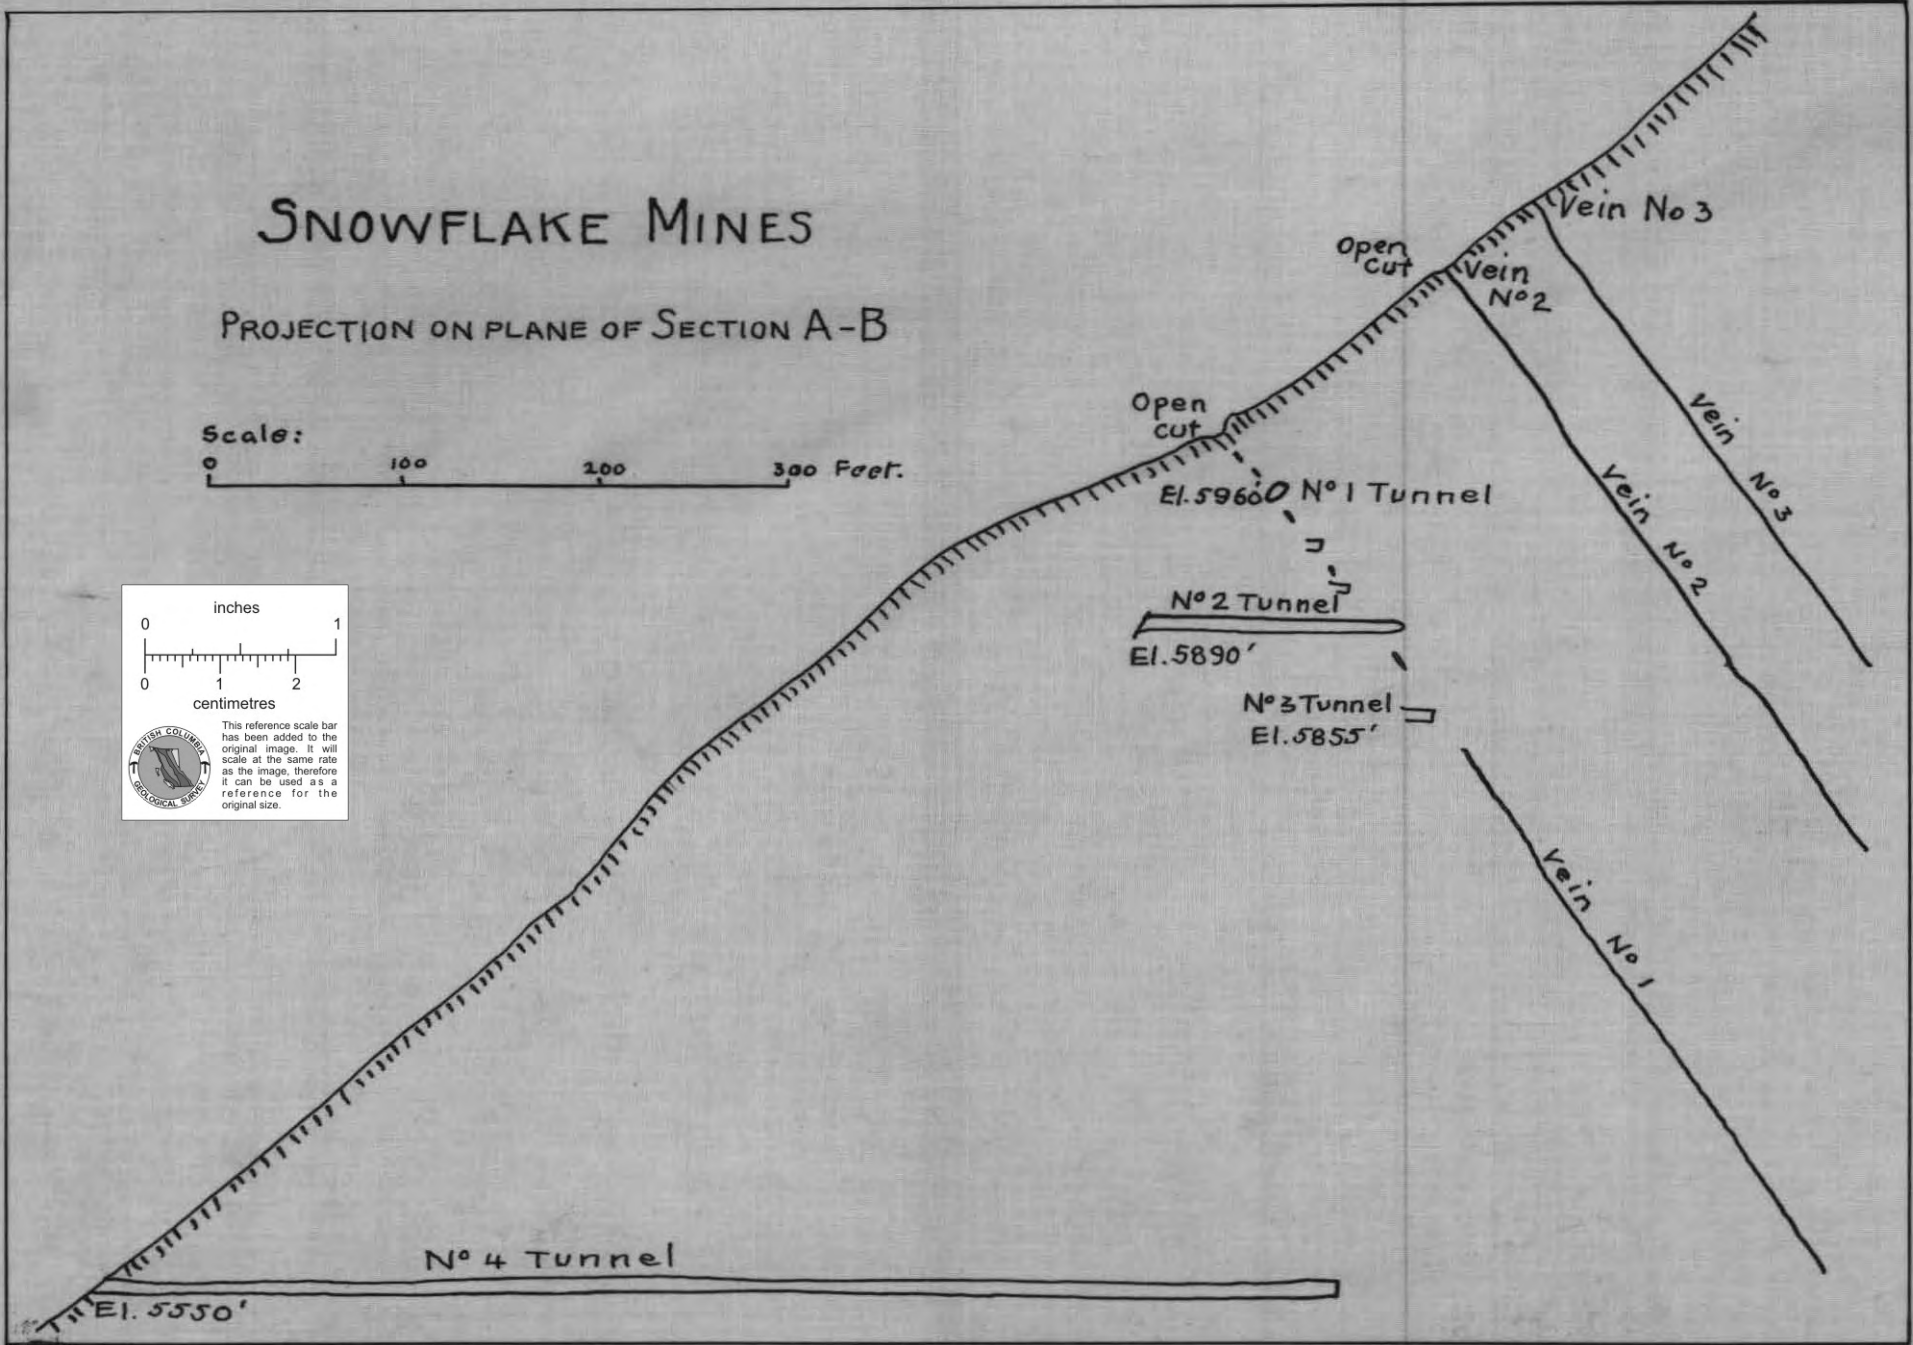


SNOWFLAKE MINES

PROJECTION ON PLANE OF SECTION A-B

Scale:

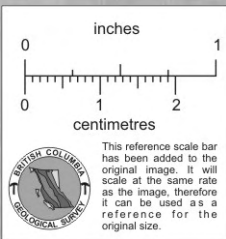

005105

82N003

PROPERTY FILE