


82N/46  
82N-12


# LILLOOET FRASER R. AND CARIBOO GOLD FIELDS LTD. LAURIE, B.C.

Scale 50 ft = 1 in.

Note - The Datum to which the Levels are referred is Sea Level.

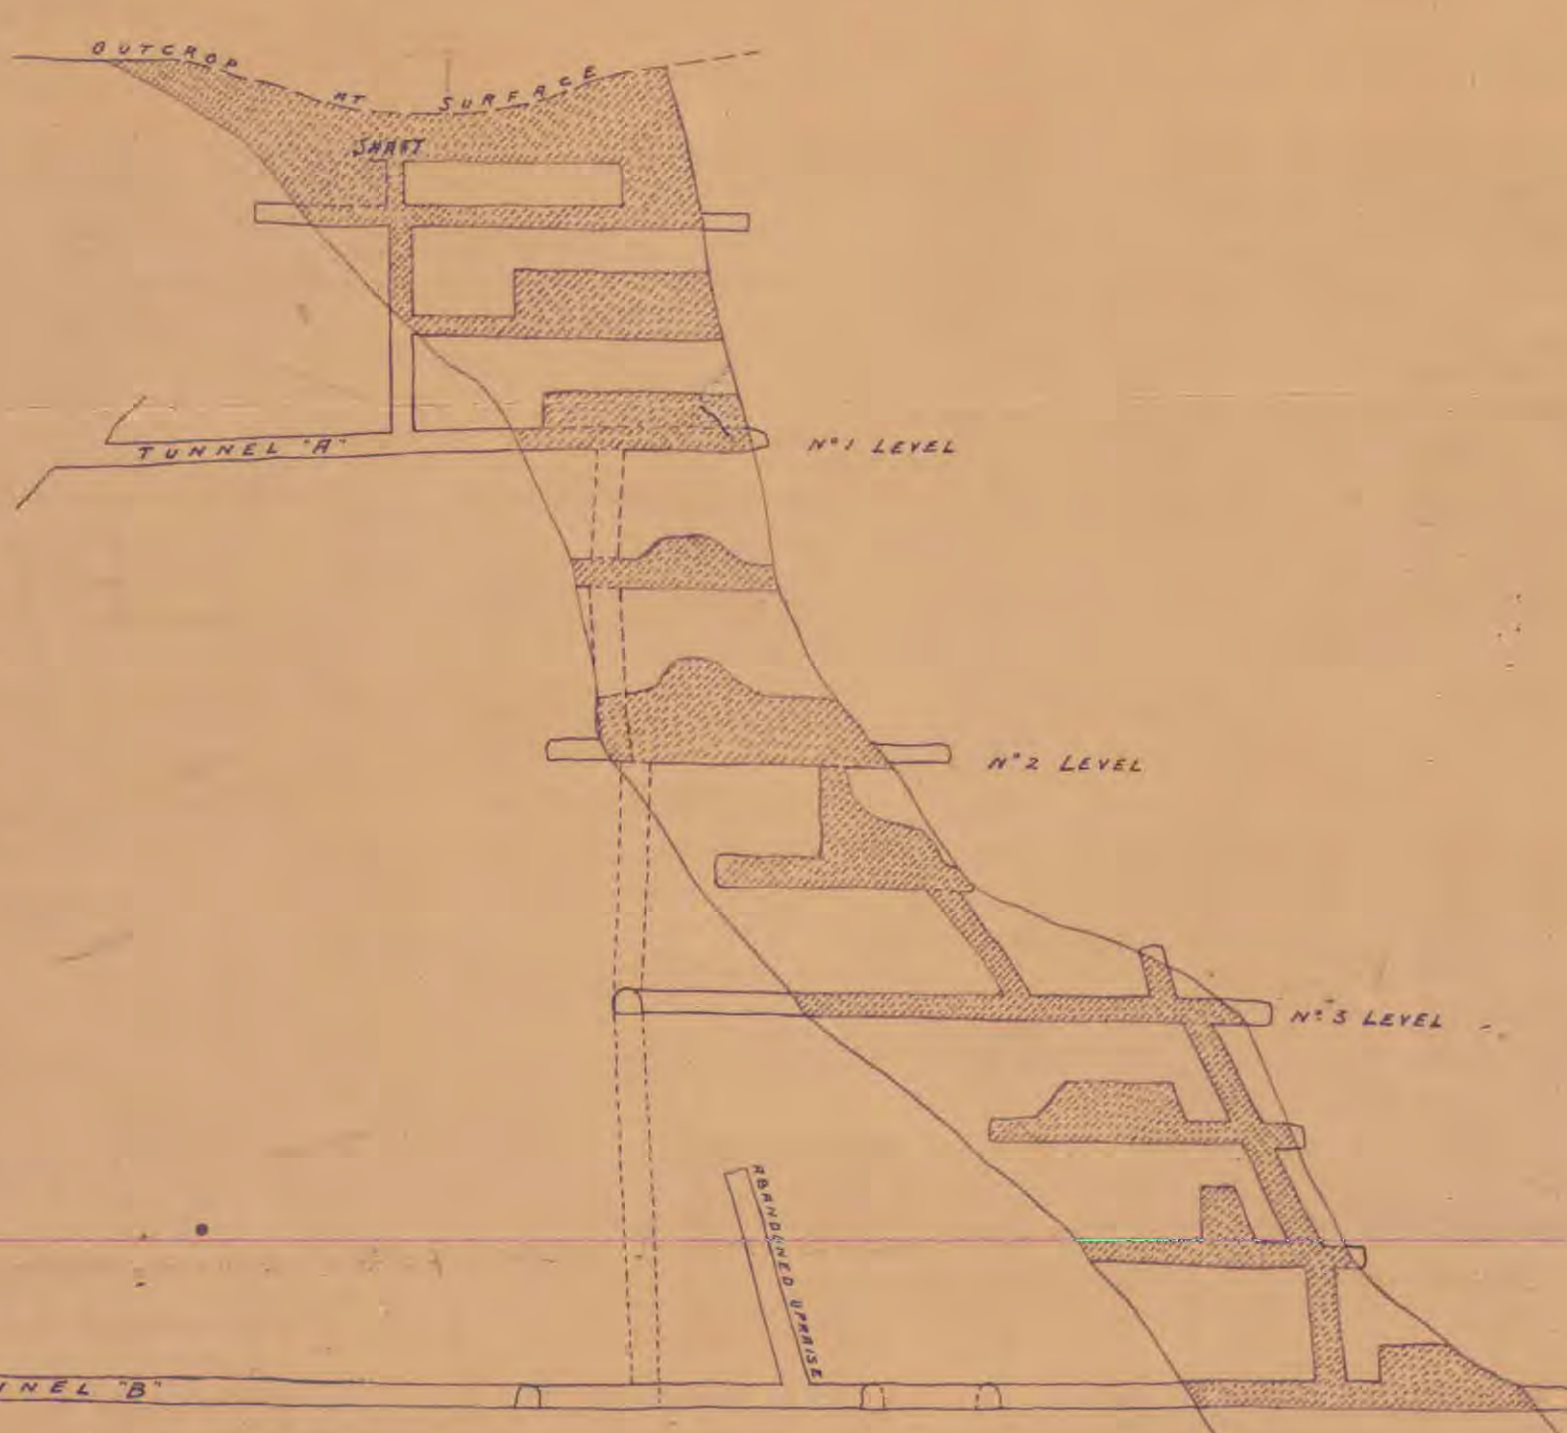

SECTIONAL ELEVATION ON LINE A.B.

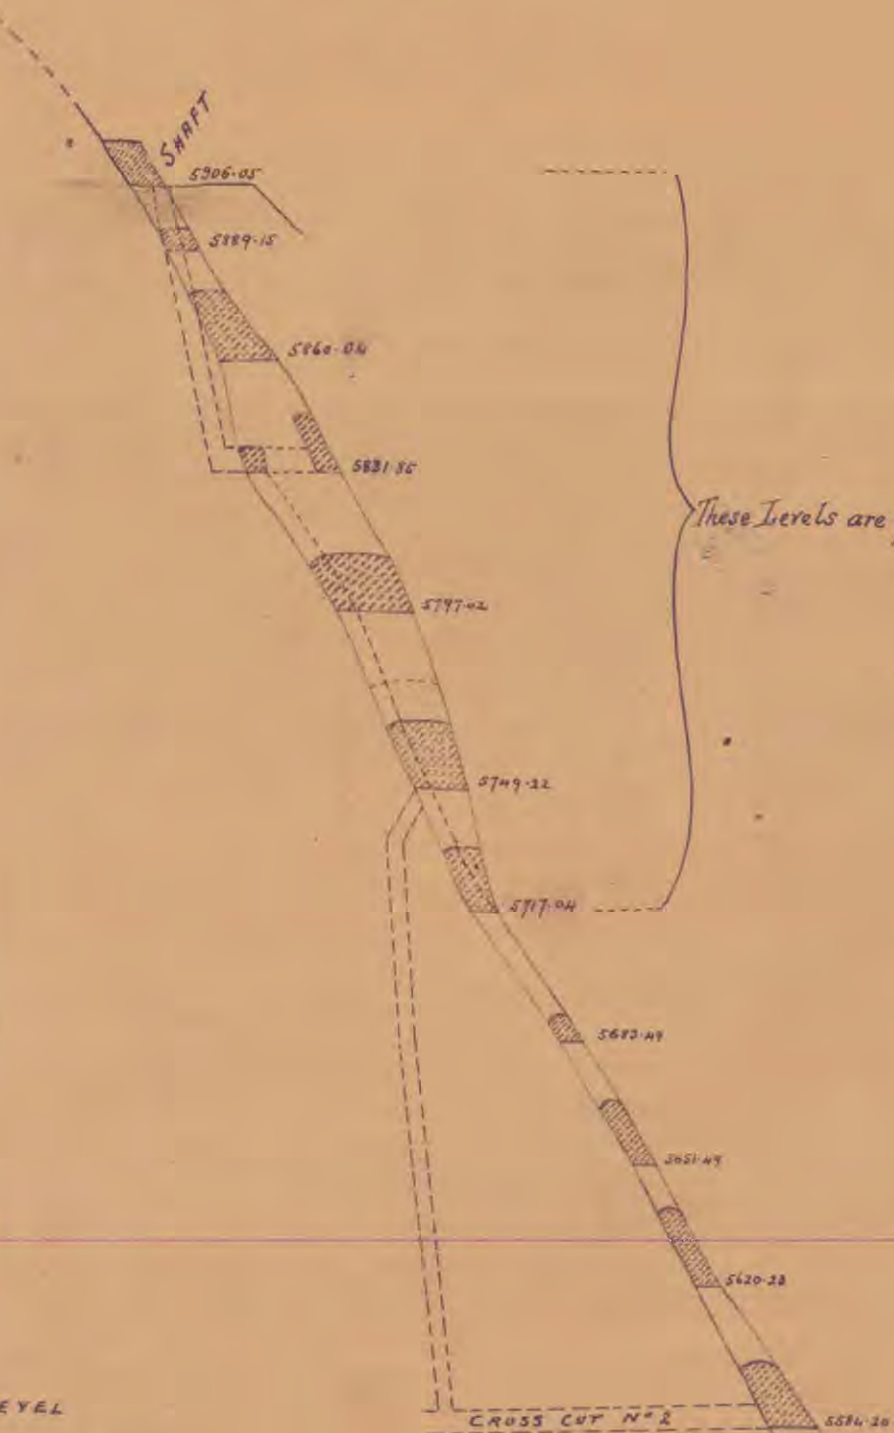

CROSS SECTION ON C.D.

PROPERTY FILE

Done BC  
June 1973