

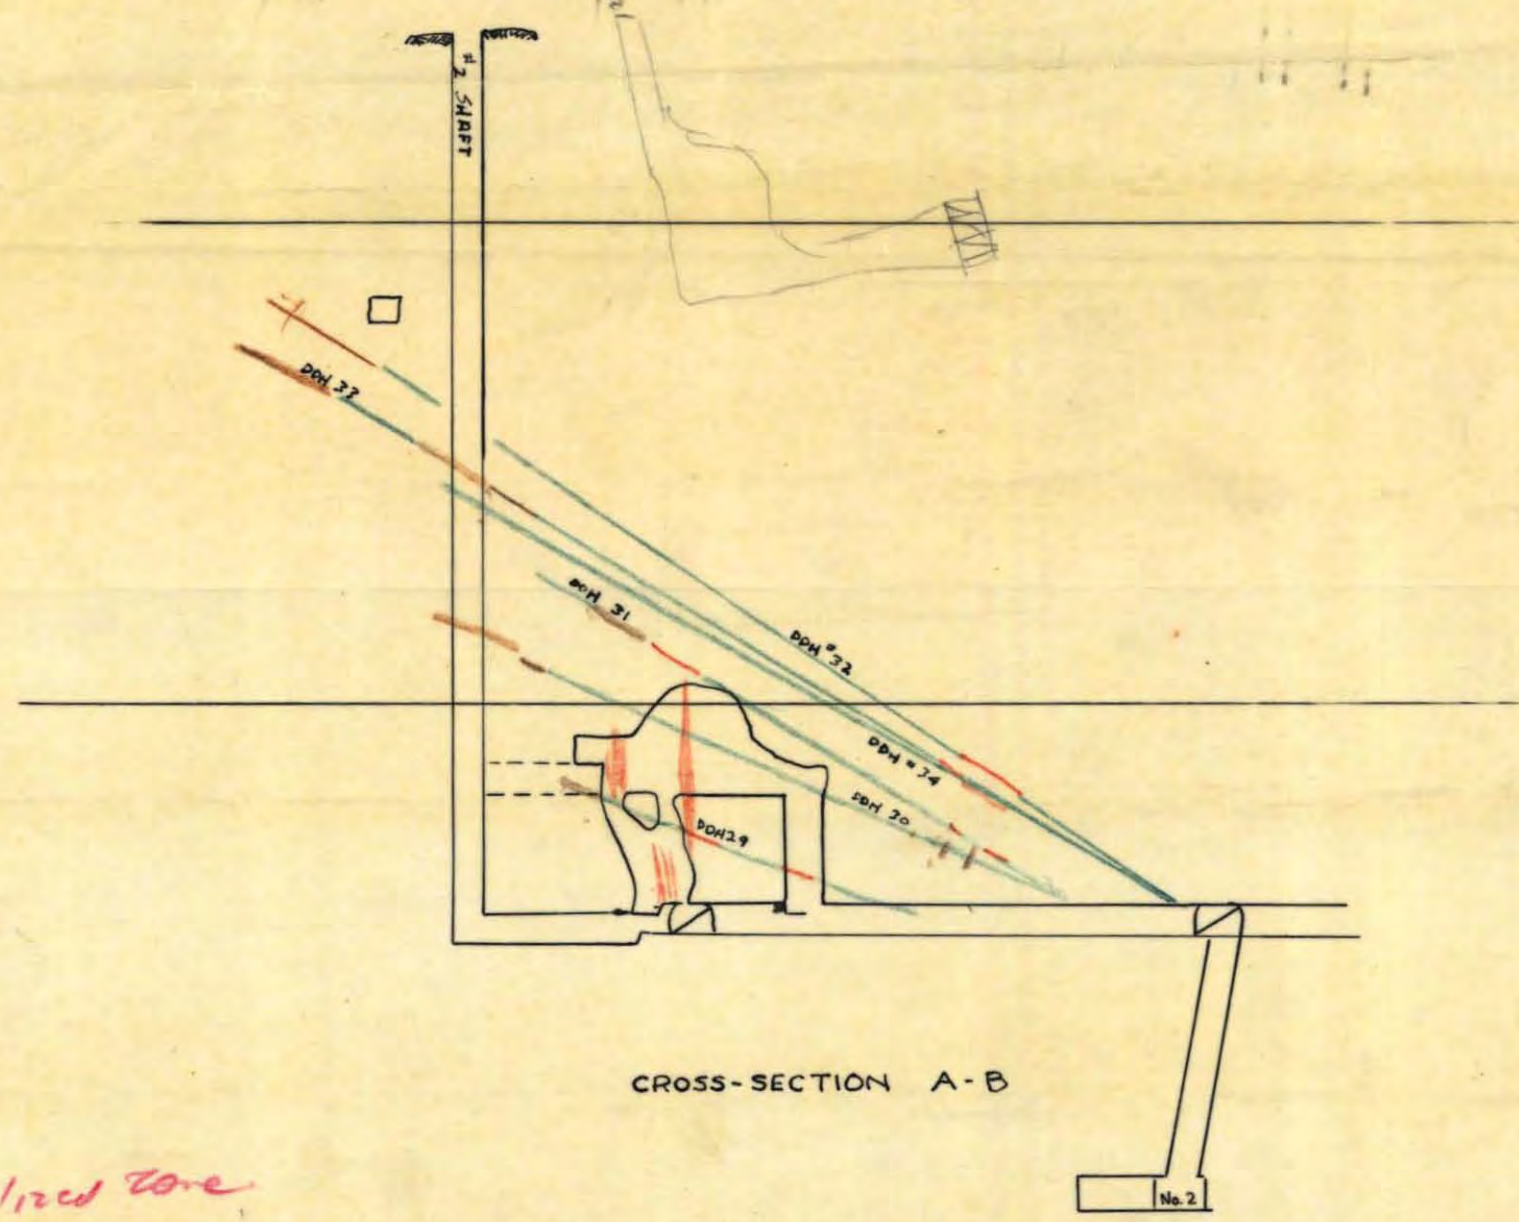


*1-7 Stope D/H
 Millstone
 Cases of
 for Dept*

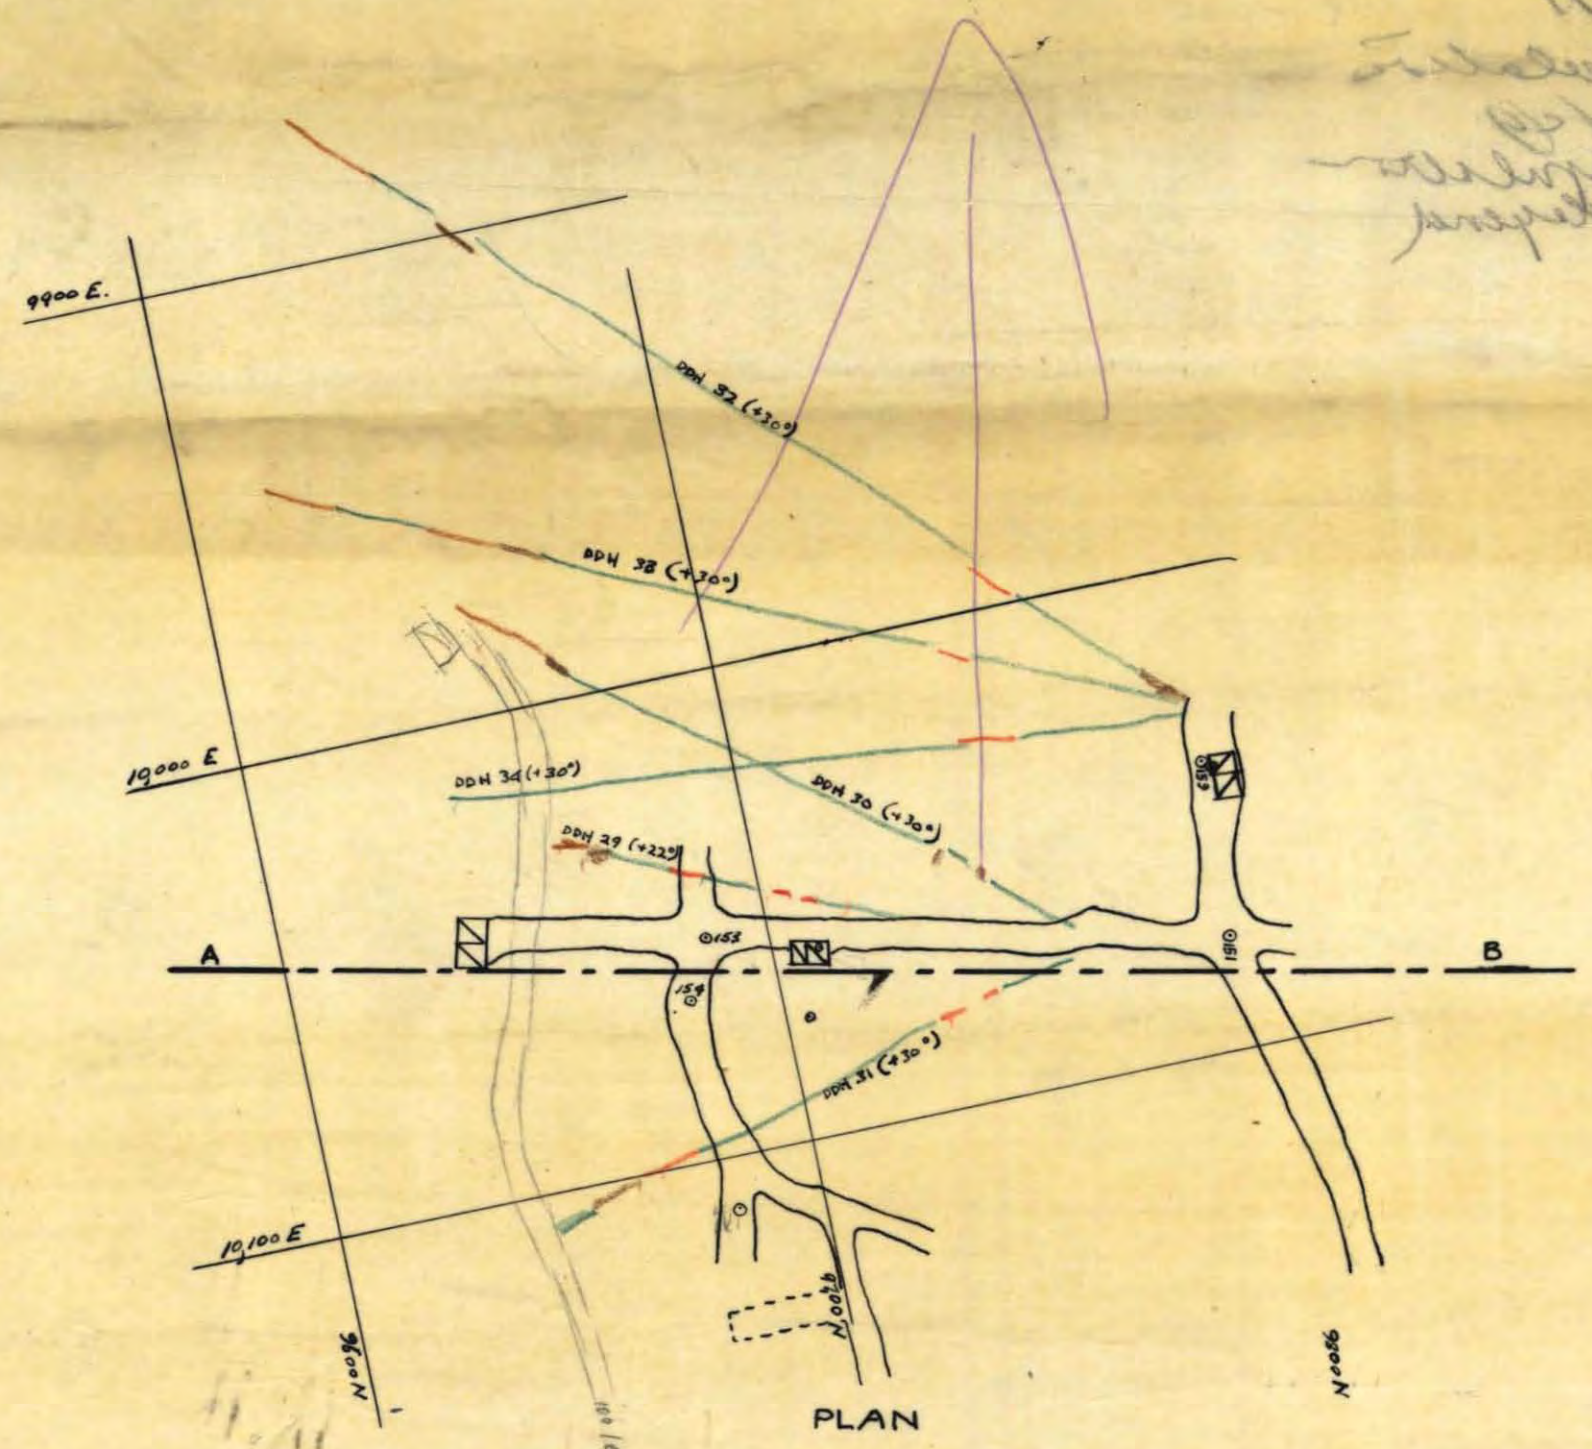

- Mineralized zone
- Diorite
- sch
- ser
- Ppy
- Graphitec. Se.

1-7 STOPE VICINITY
 1"=40'
 Compiled by S. Mantou
 June 14 197

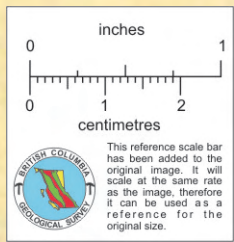

*see Plan III
 section for
 outline
 To H column*

923/13w
 923-1,2

PROPERTY FILE

005393