
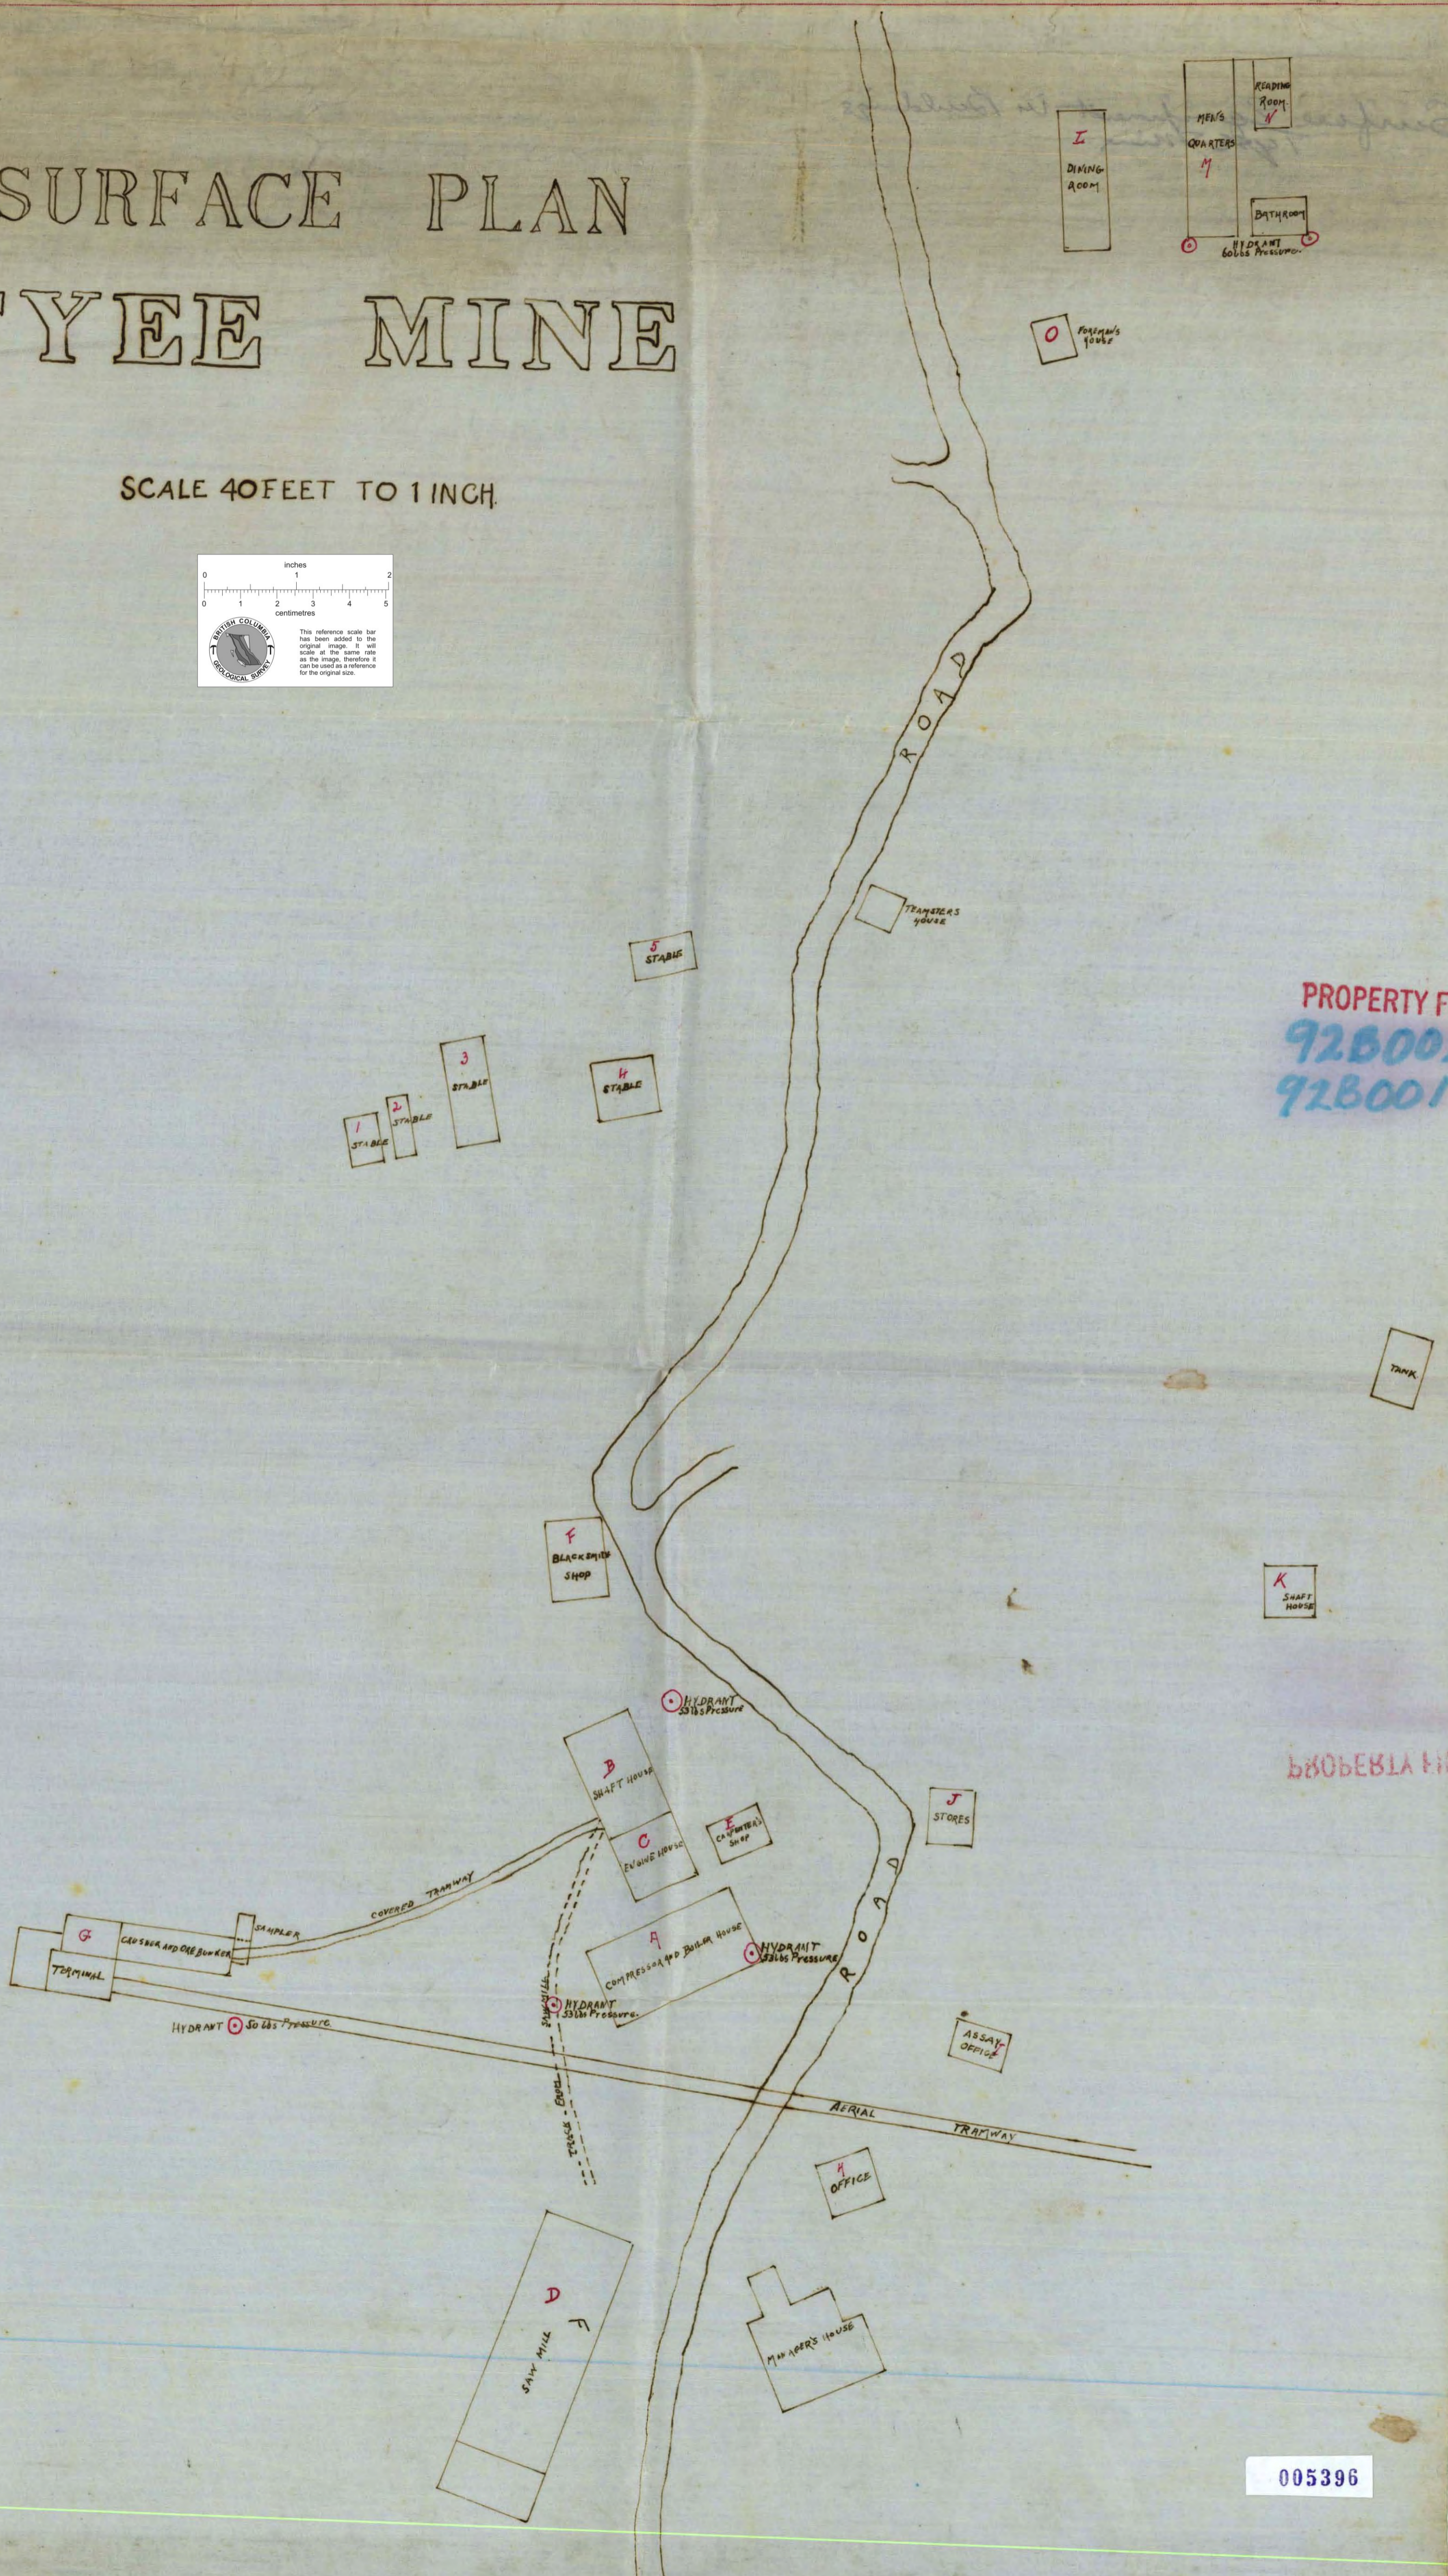


# SURFACE PLAN TYEE MINE

SCALE 40 FEET TO 1 INCH.

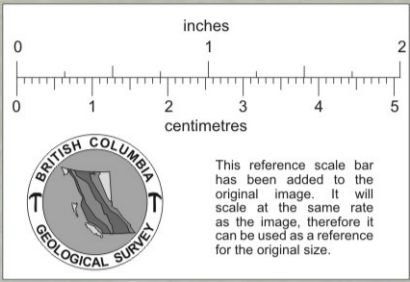

PROPERTY FILE  
926002  
926001

ПРОБЕВЛА ИГ

005396