
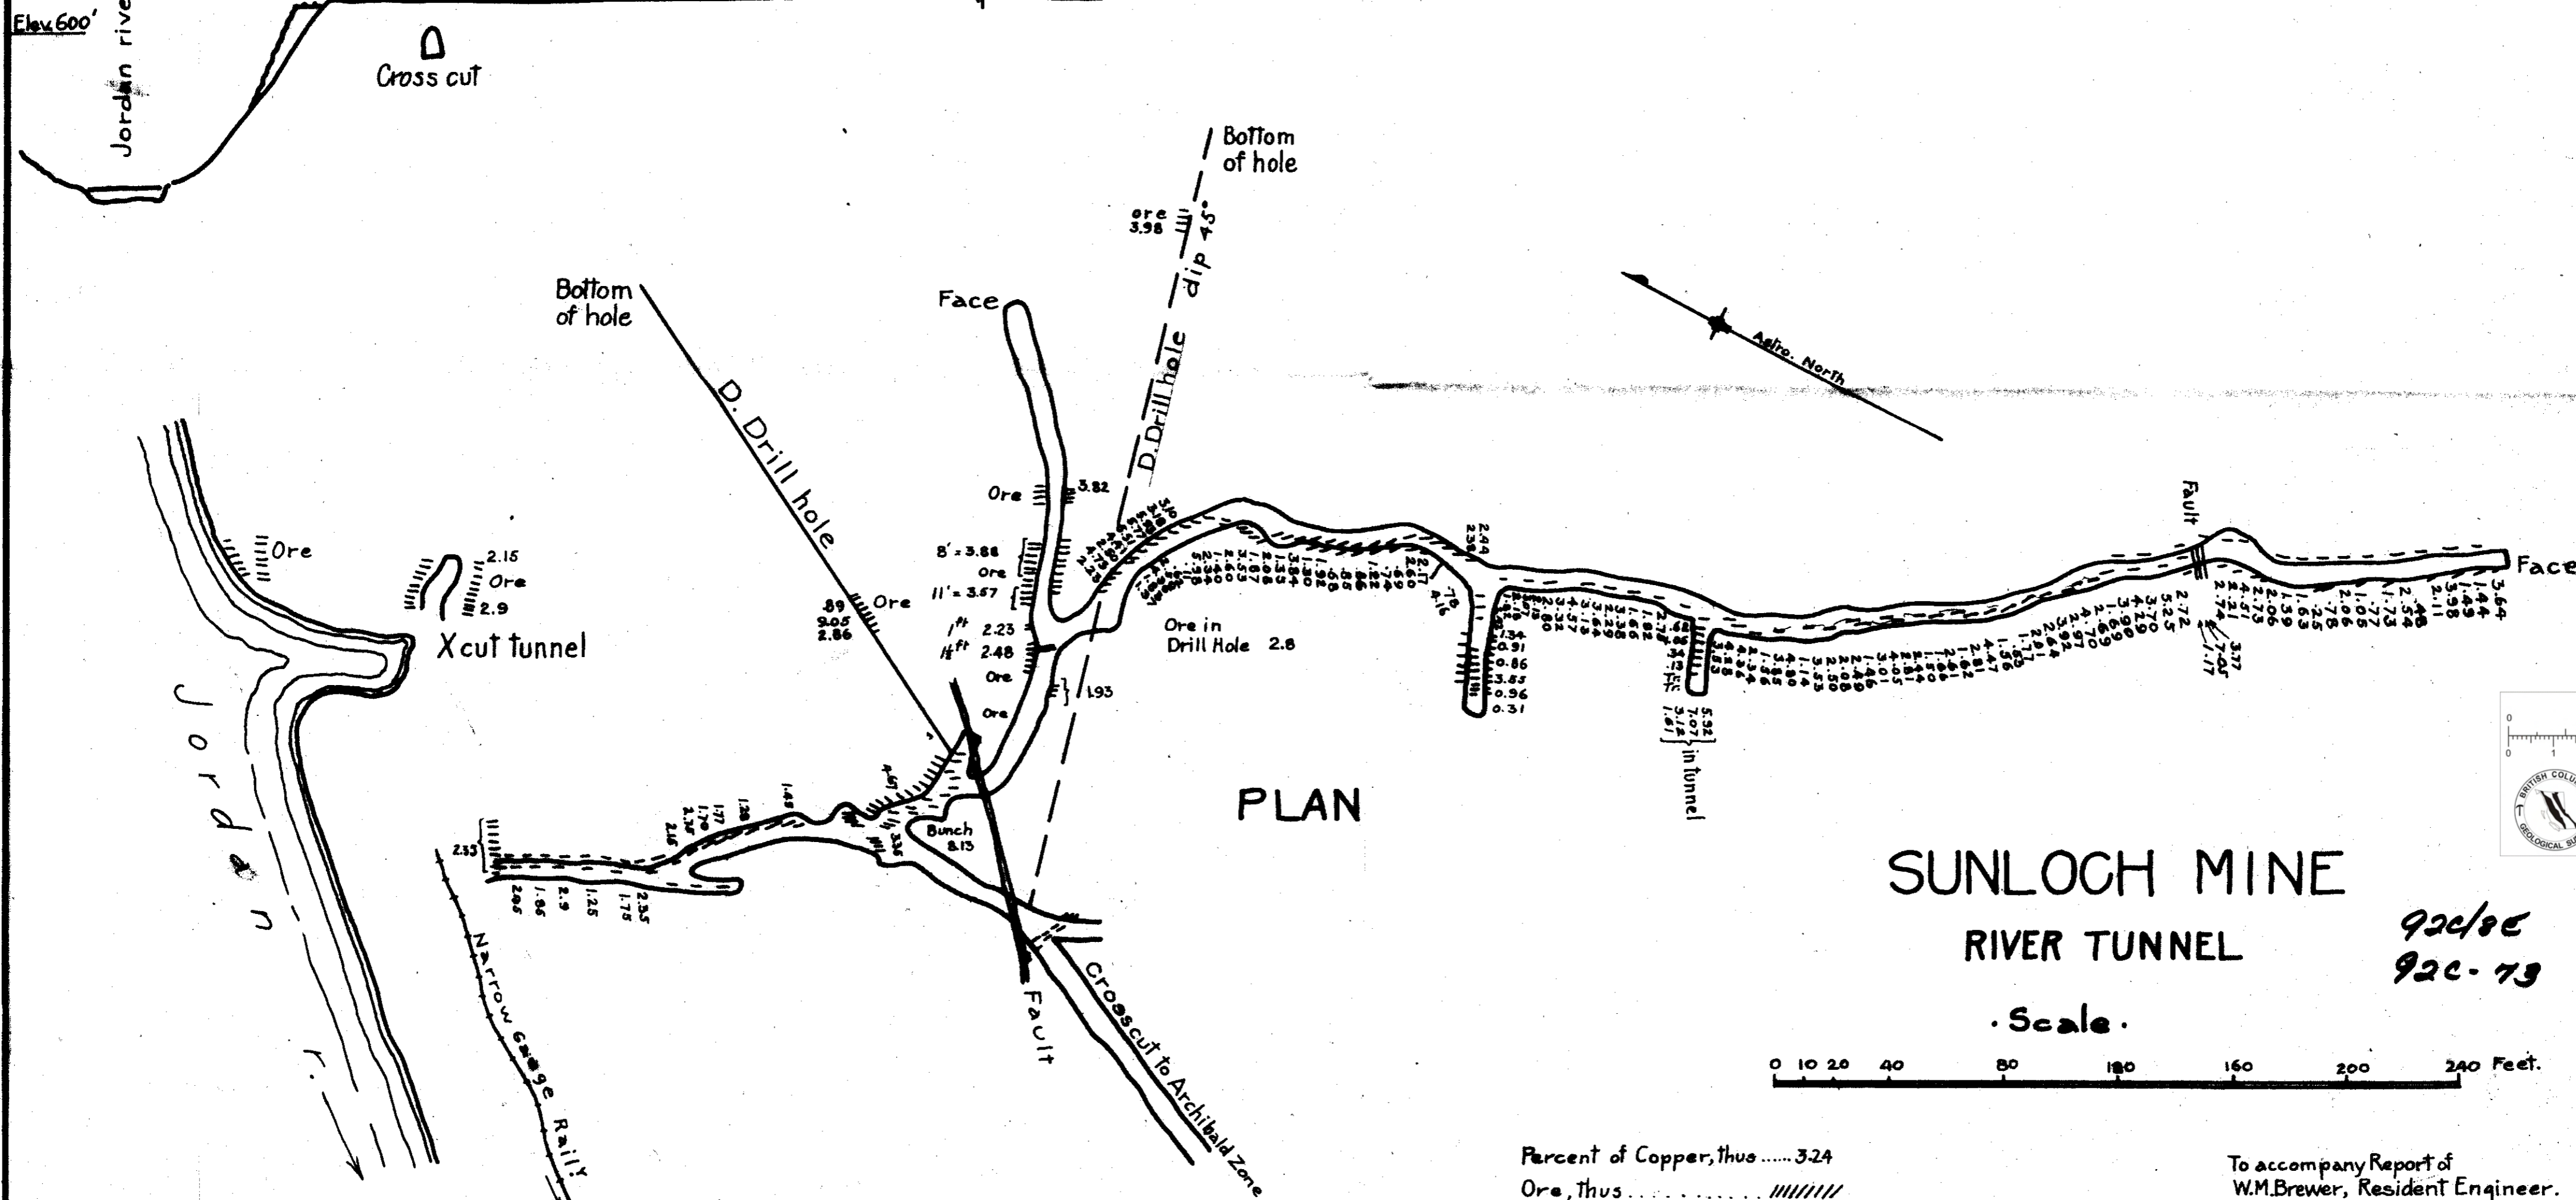


U

About 220,000 sq. ft.
footwall area
from tunnel to surface.

LONGITUDINAL ELEVATION

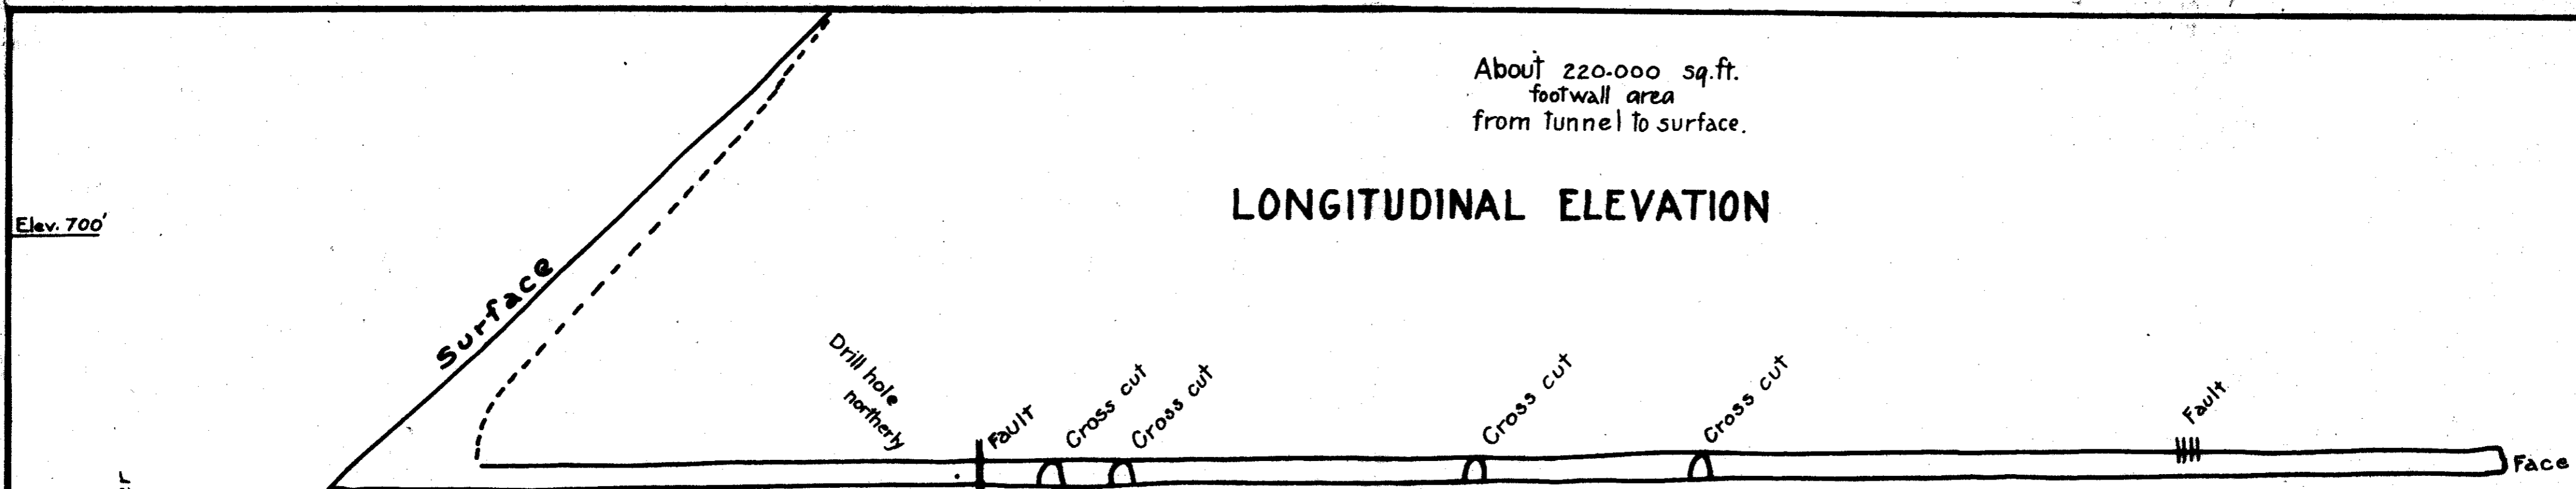


PLAN

SUNLOCH MINE RIVER TUNNEL

92c/8c
92c-73

Scale.

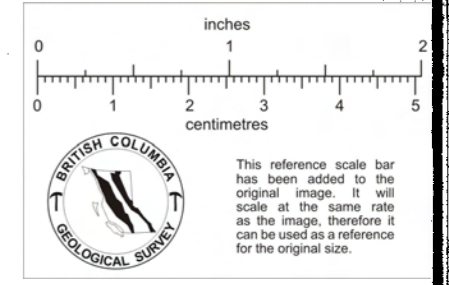

Percent of Copper, thus 3.24
Ore, thus

To accompany Report of
W.M. Brewer, Resident Engineer.
1918