
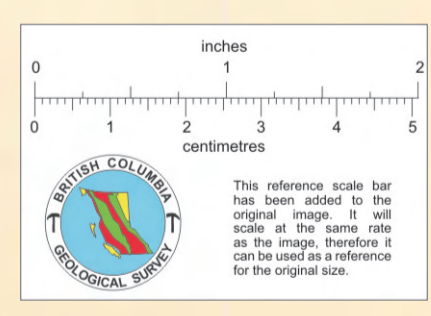


T. L. 32436

T. L. 2095

T. L. 2373

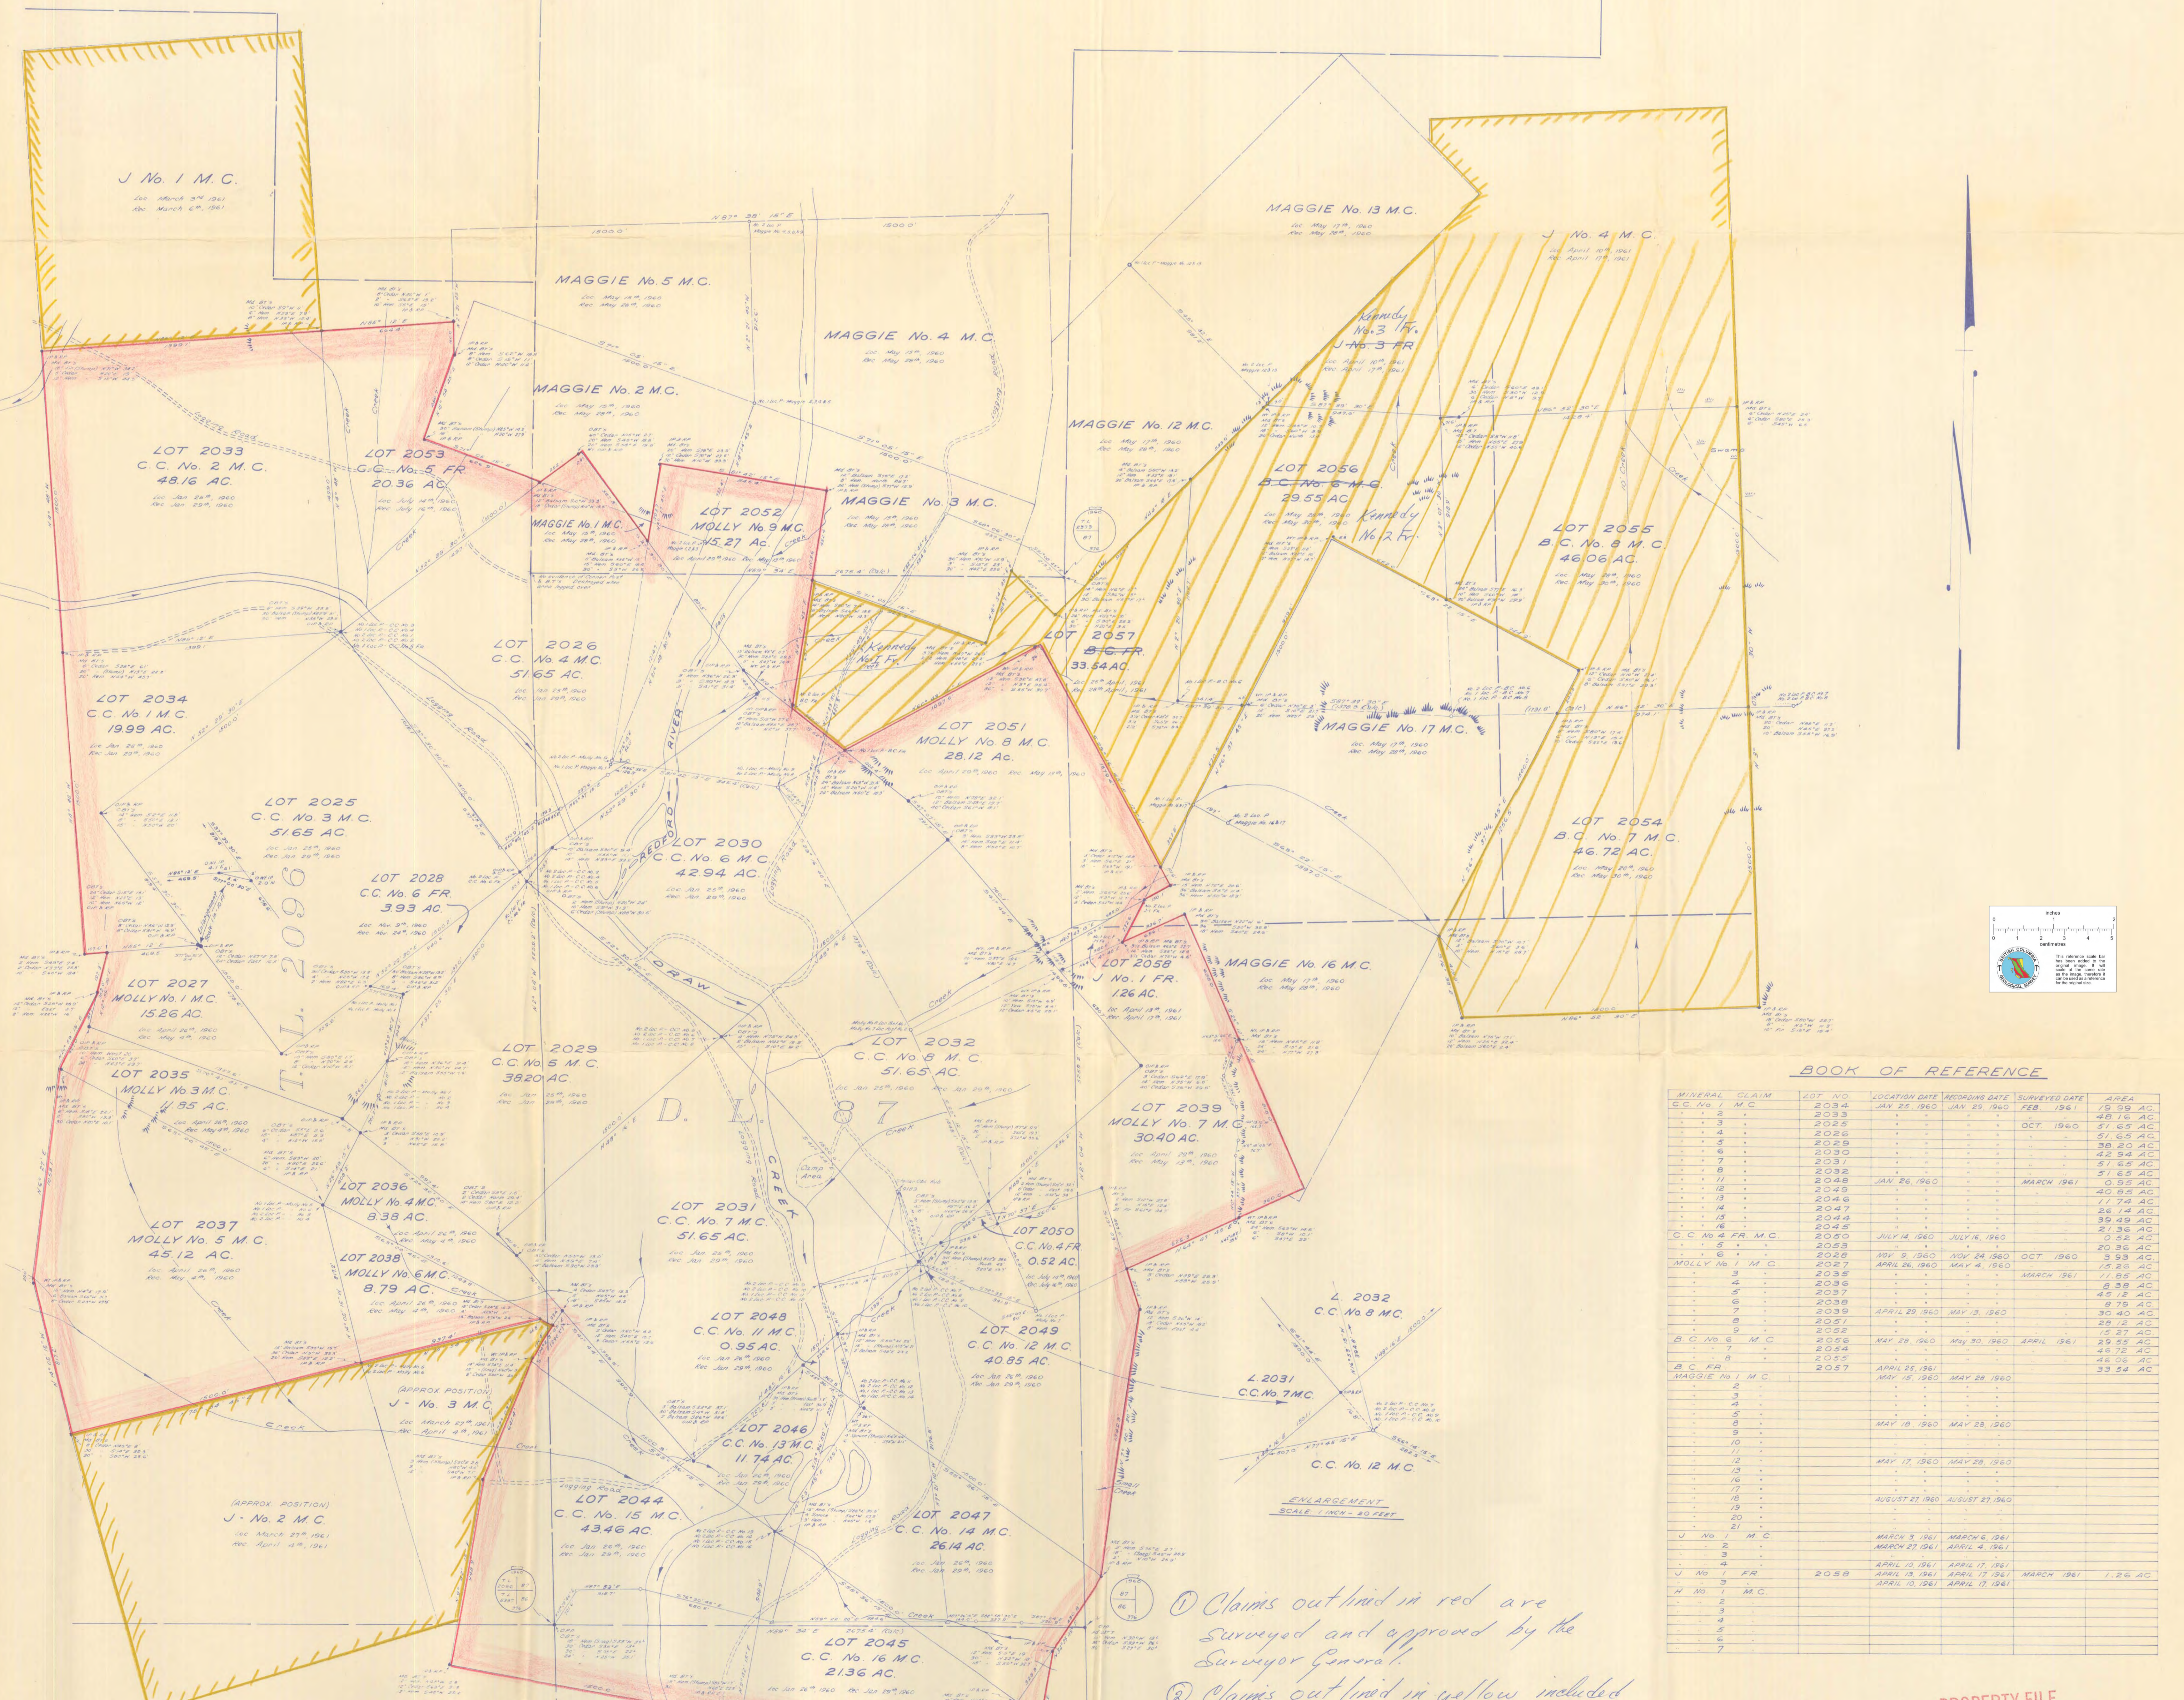

BOOK OF REFERENCE

① Claims outlined in red are surveyed and approved by the Surveyor General.

② Claims outlined in yellow included both unsurveyed claims and surveyed claims not yet approved by Surveyor General.

PROPERTY FILE

NORANDA MINES LIMITED
KENNEDY LAKE IRON PROPERTY
VANCOUVER ISLAND, B.C.
UNDERHILL & UNDERHILL
PROFESSIONAL ENGINEERS AND B.C. LAND SURVEYORS