


92517

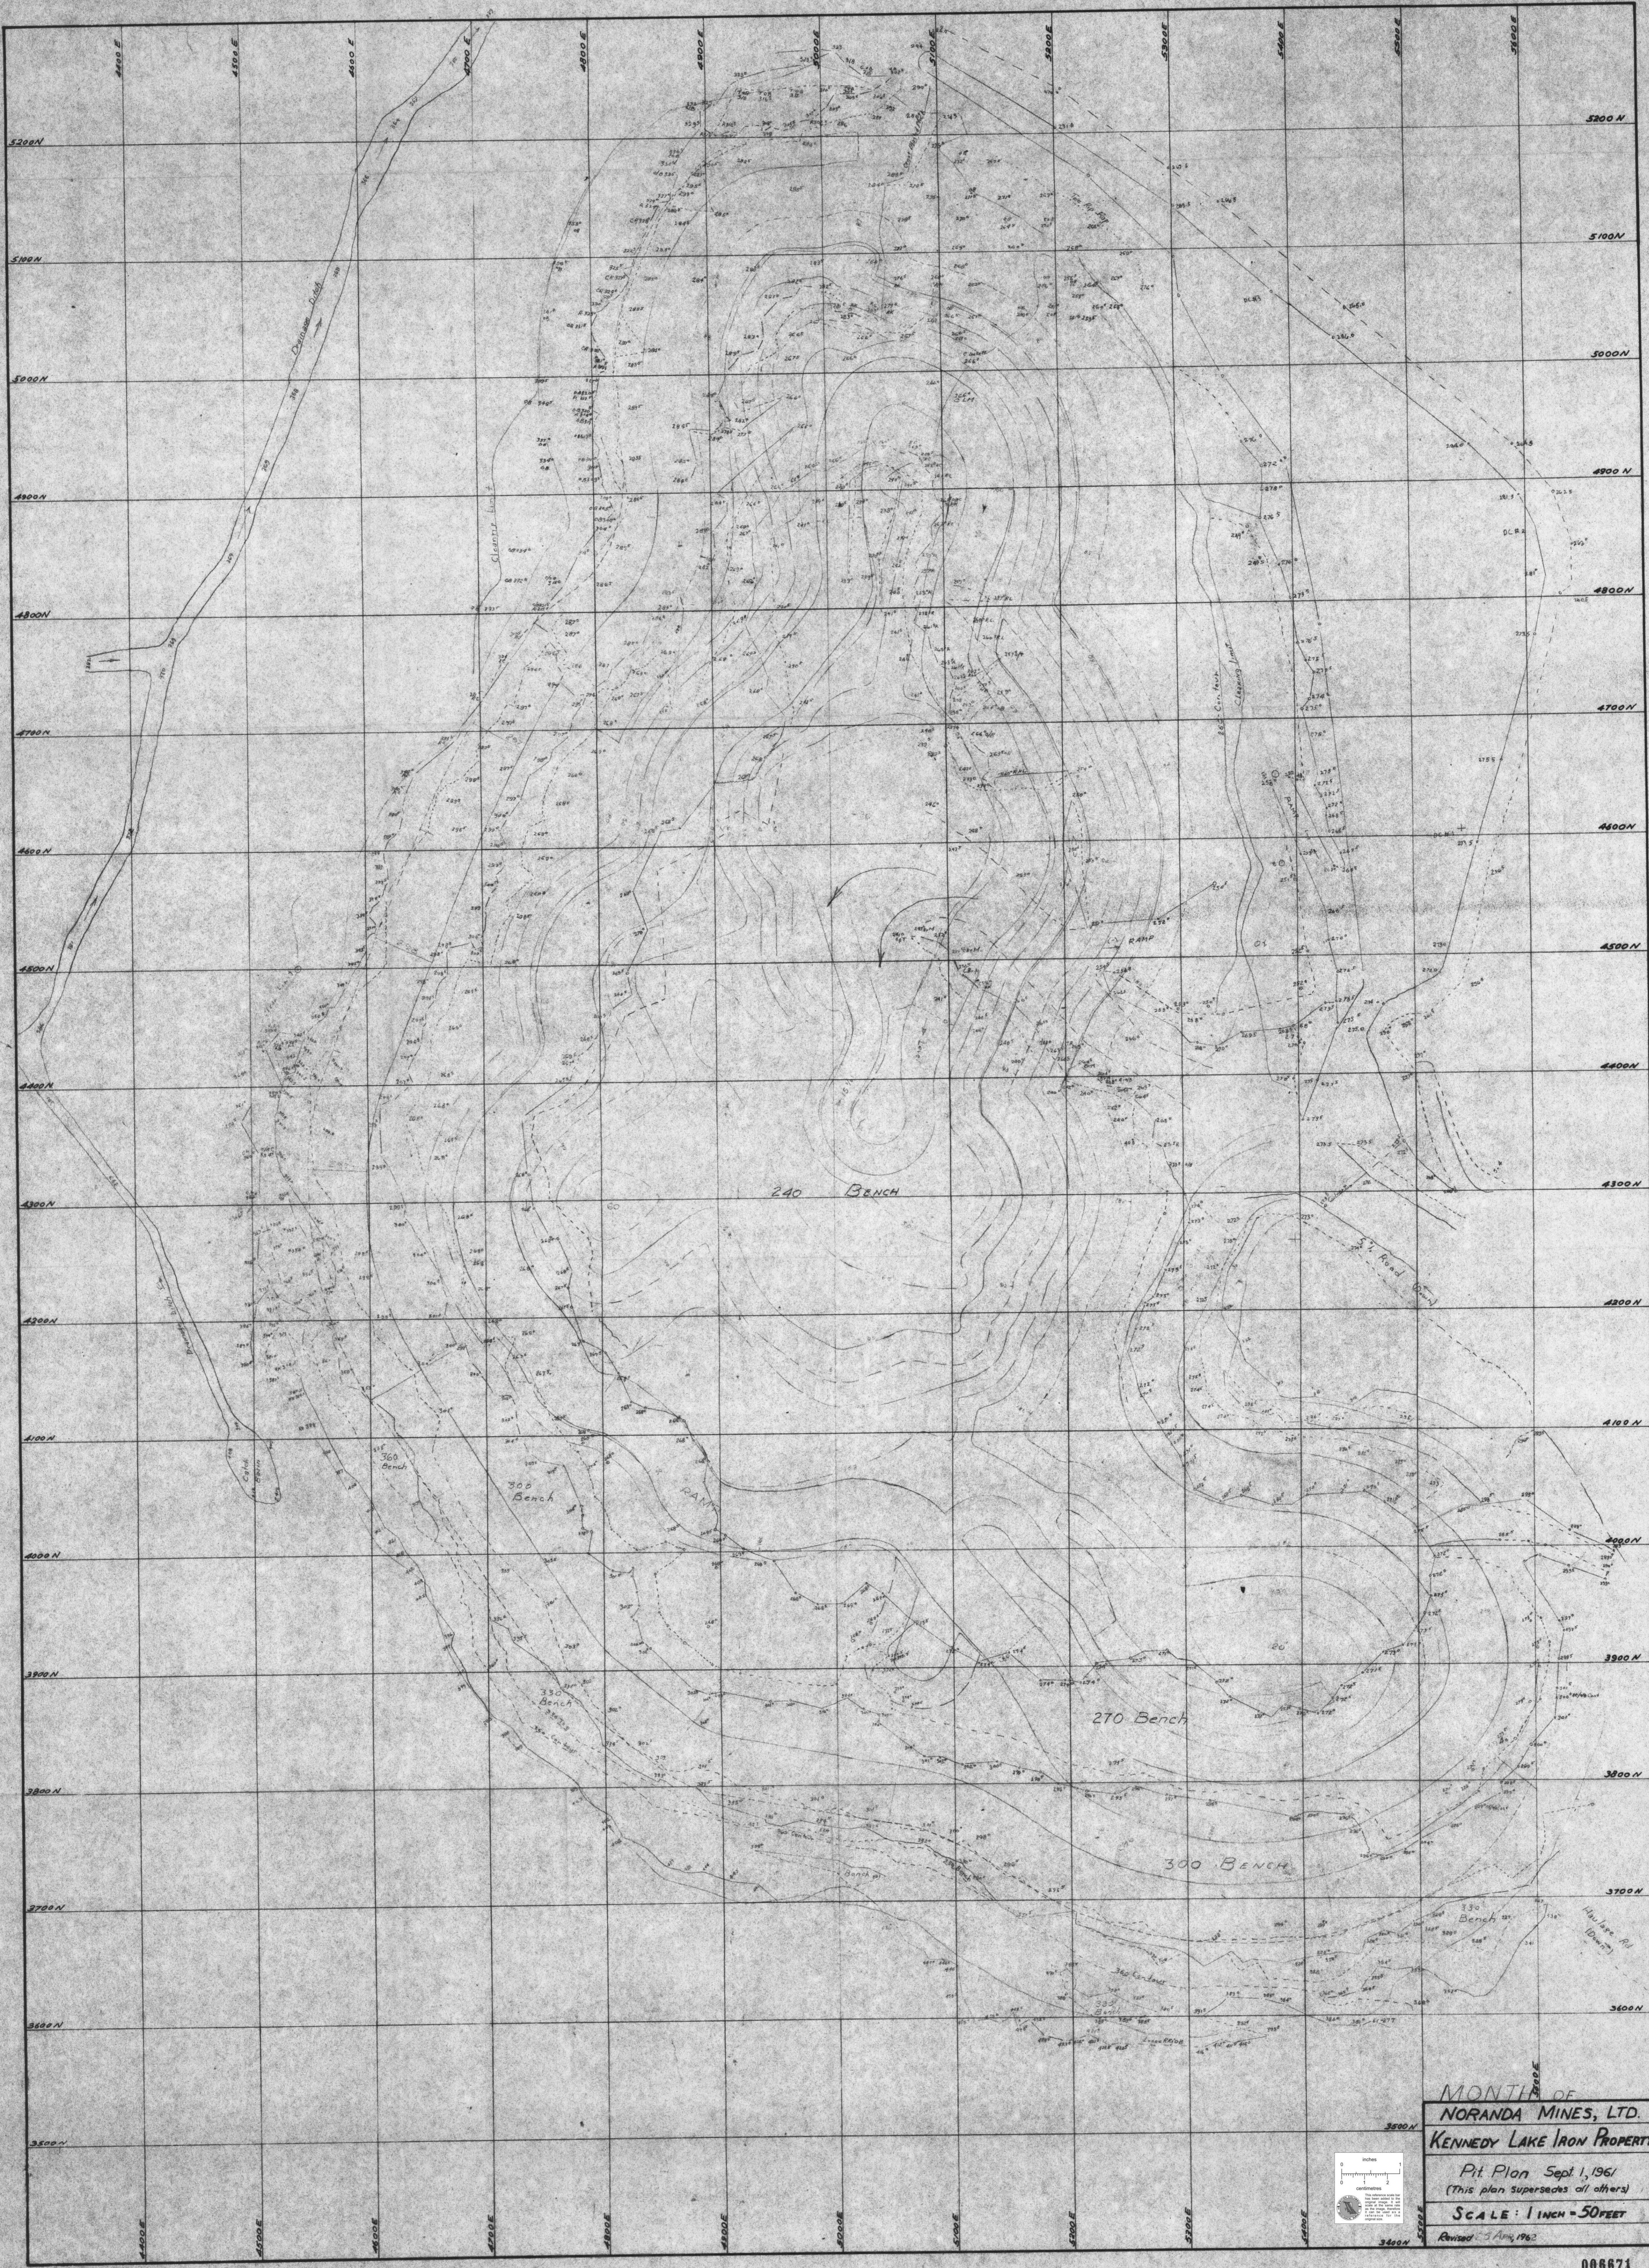

MONTH OF
 NORANDA MINES, LTD.
 KENNEDY LAKE IRON PROPERTY
 Pt. Plan Sept. 1, 1961
 (This plan supersedes all others)
 SCALE: 1 INCH = 50 FEET
 Revised 5 Aug. 1962

086671