


PLAN OF
LOT 2025, C. C. NO. 3 MINERAL CLAIM
LOT 2026, C. C. NO. 4 MINERAL CLAIM
LOT 2027, MOLLY NO. 1 MINERAL CLAIM
LOT 2028, C. C. NO. 6 FRACTIONAL MINERAL CLAIM
CLAYOQUOT DISTRICT

SCALE: 1 INCH = 300 FEET


T. L. 2373

DLF 15158

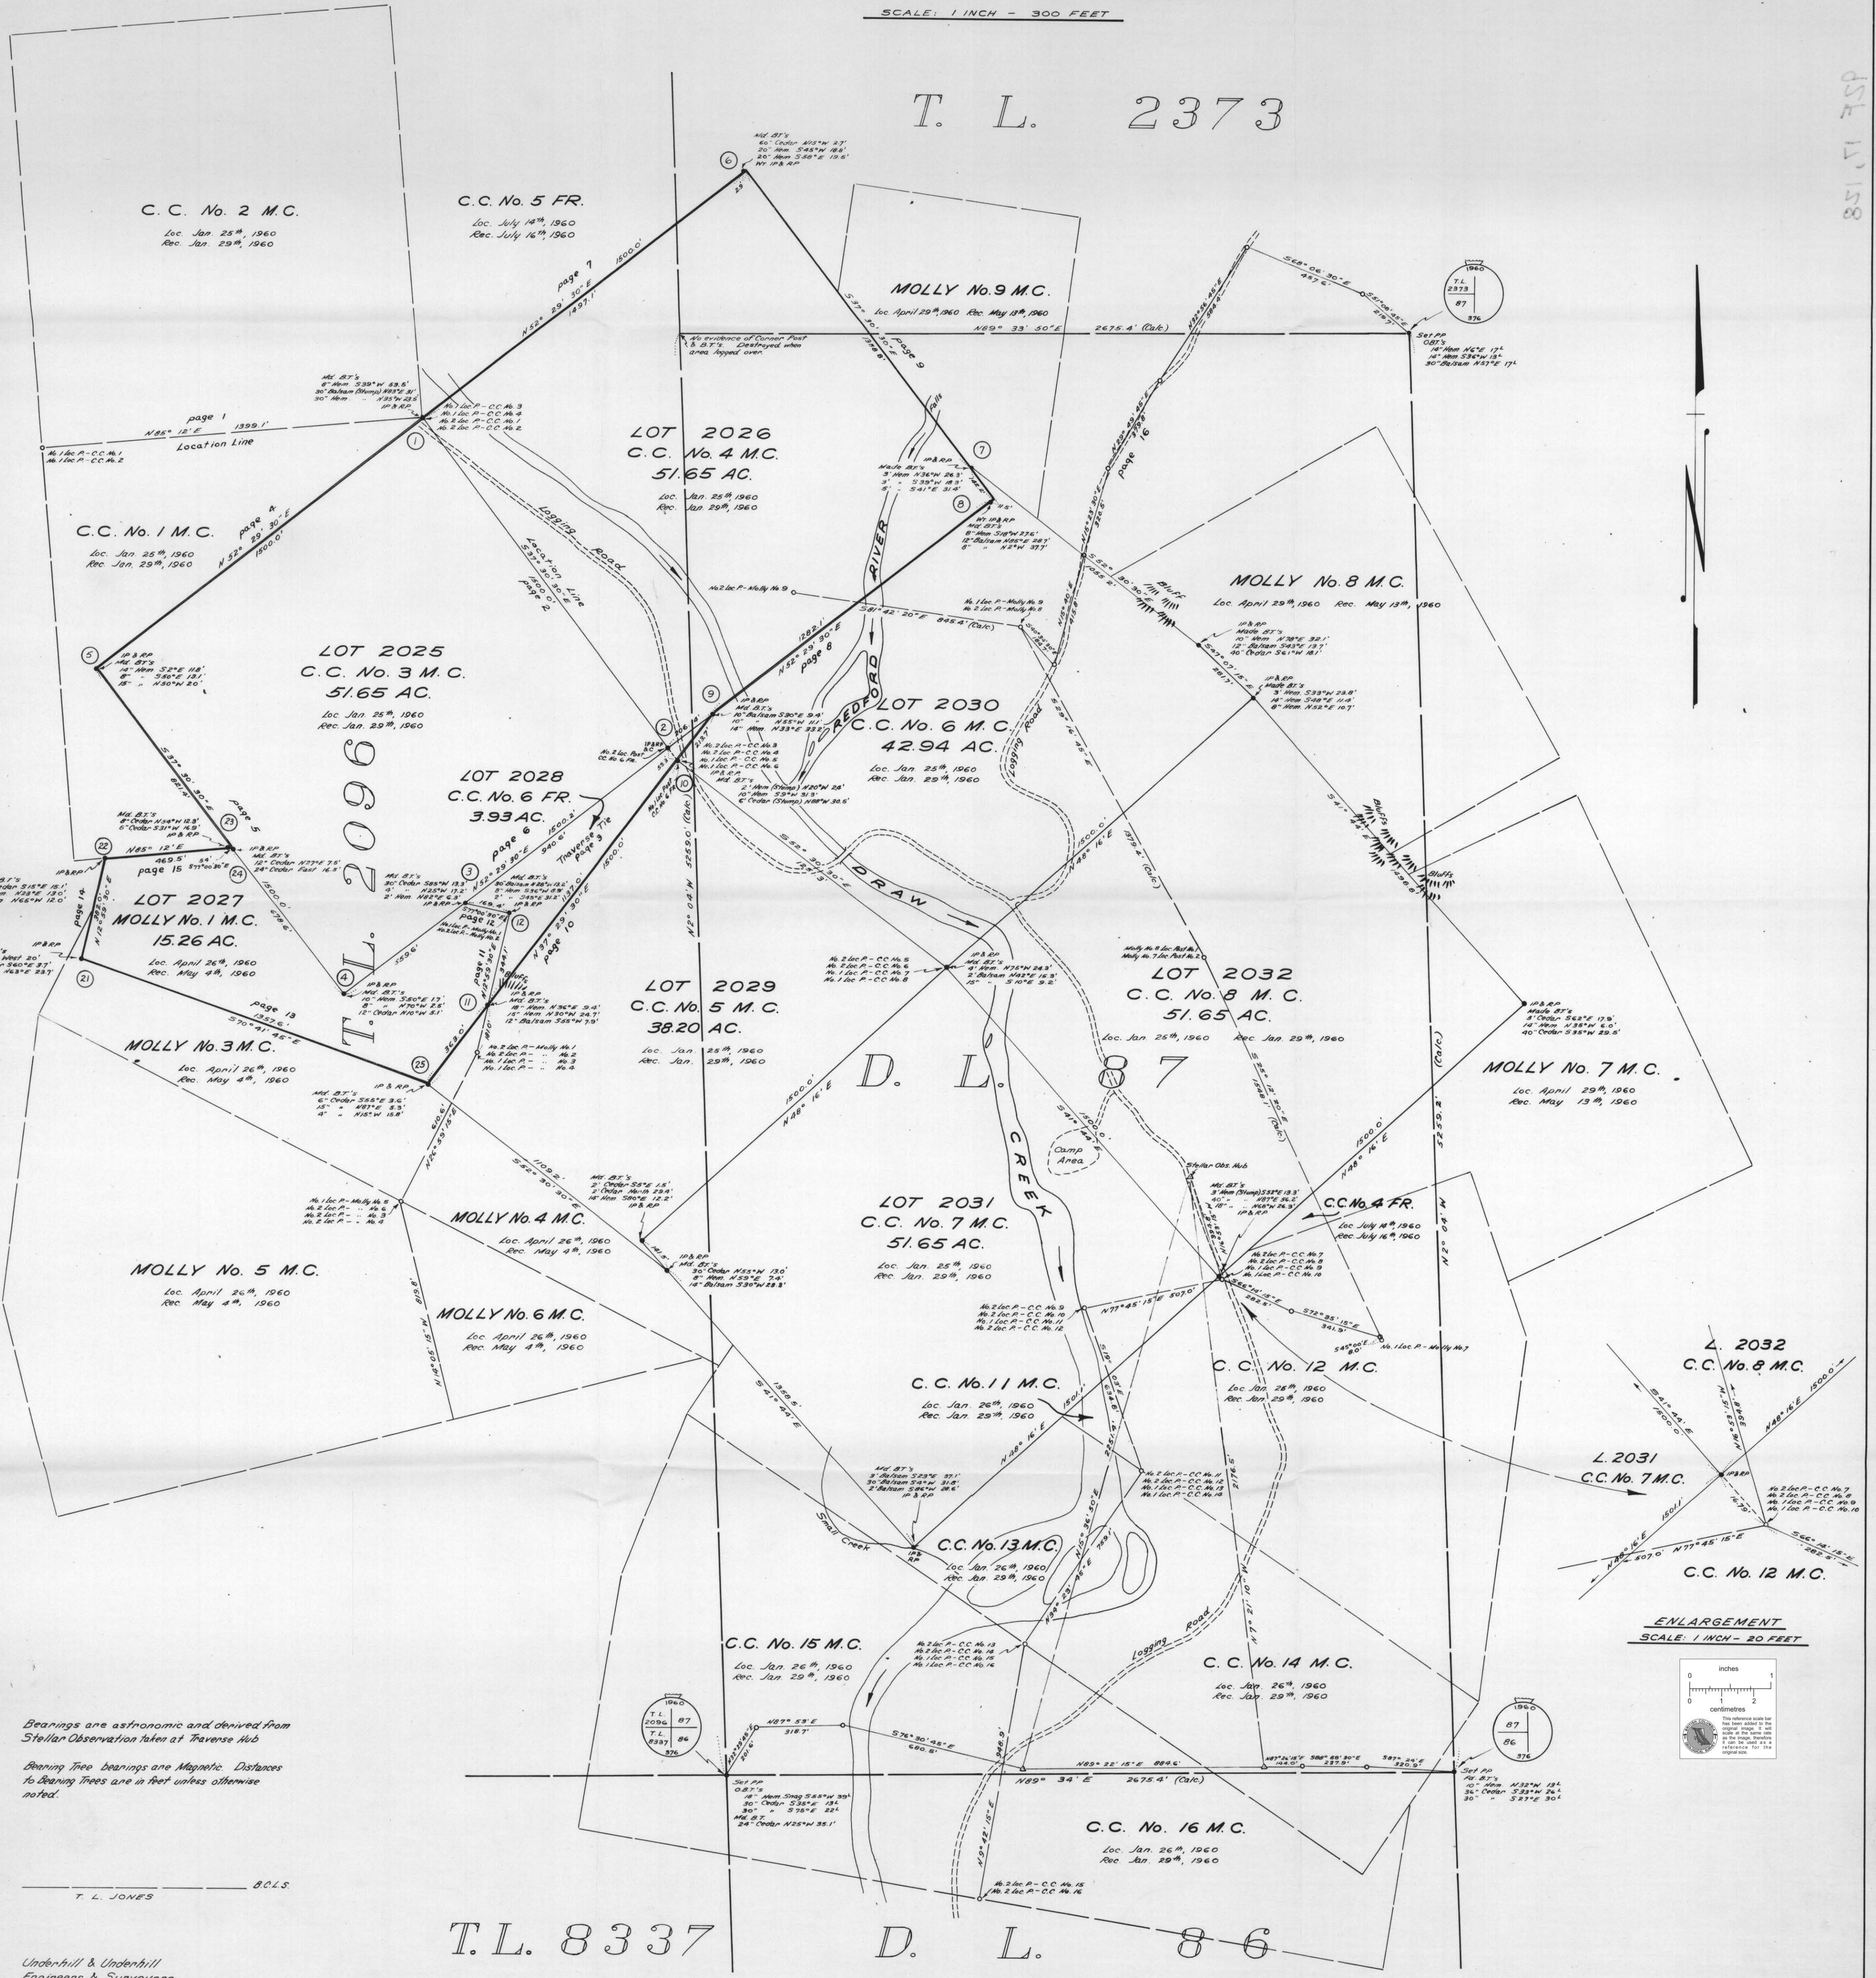

Bearings are astronomic and derived from Stellar Observation taken at Traverse Hub
 Bearing tree bearings are Magnetic Distances to Bearing trees are in feet unless otherwise noted.

ENLARGEMENT
 SCALE: 1 INCH = 20 FEET

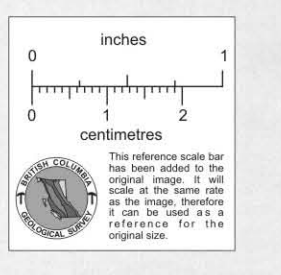

T. L. JONES

Underhill & Underhill
 Engineers & Surveyors
 Vancouver, B.C.

T.L. 8337 D. L. 86