
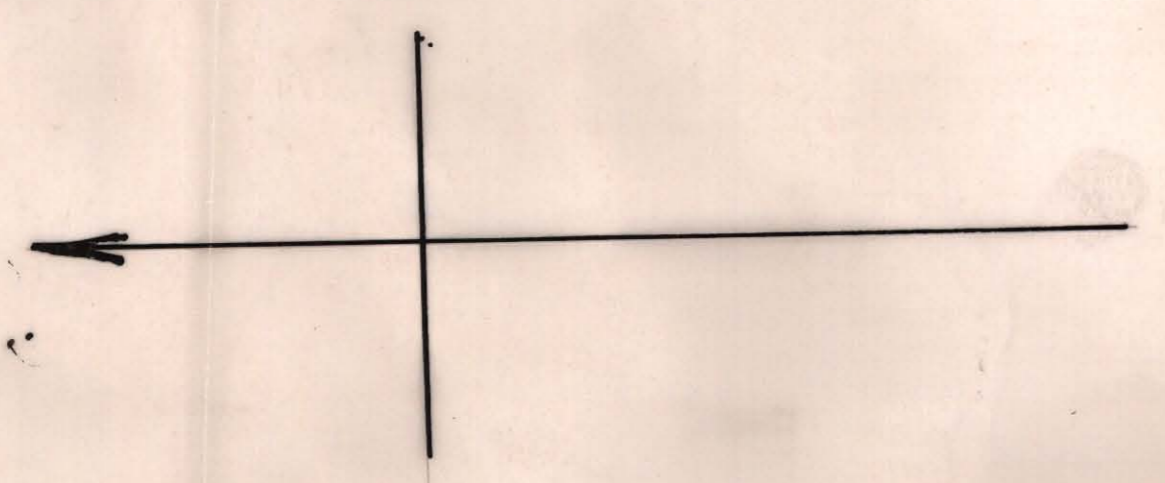


PROPERTY FILE

Mary McQuilton
No 3

Mary McQuilton
No 5

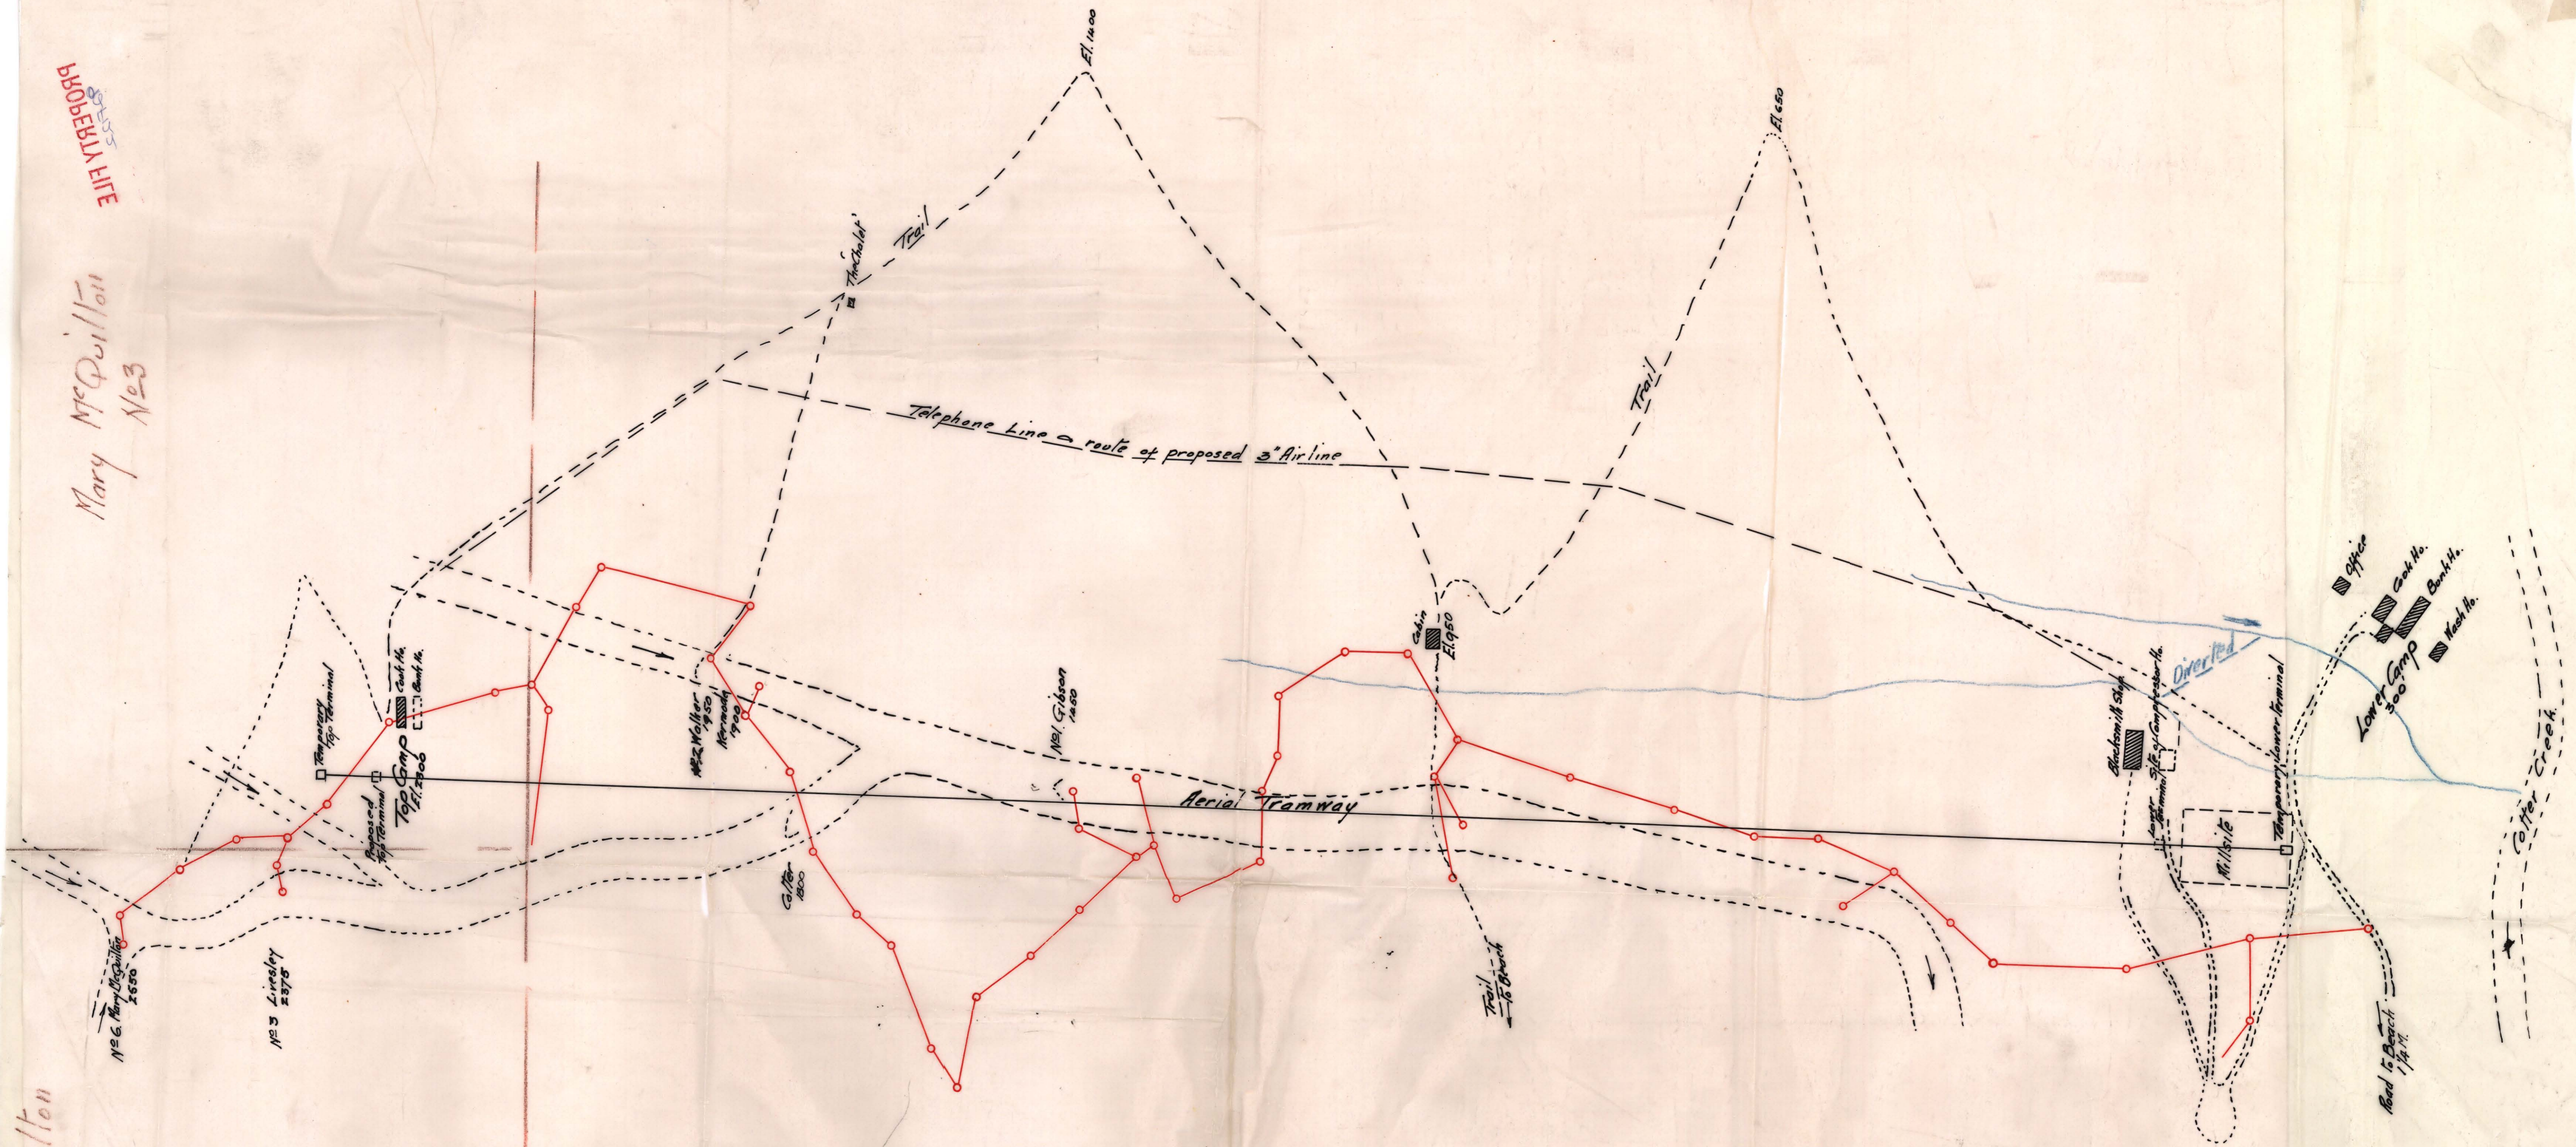


92F/5W
92F-122

ABCO MINES LTD

General Layout
as proposed and constructed - as at Sept. 1935

Scale 100' to 1"

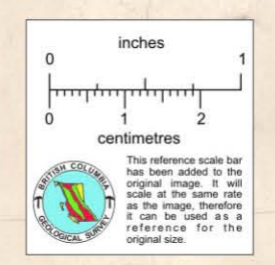

B.W. McDougall M.E., R.P.E.
Consulting Engineer

F. Pardoe Wilson R.P.E.
Supt.

007293