

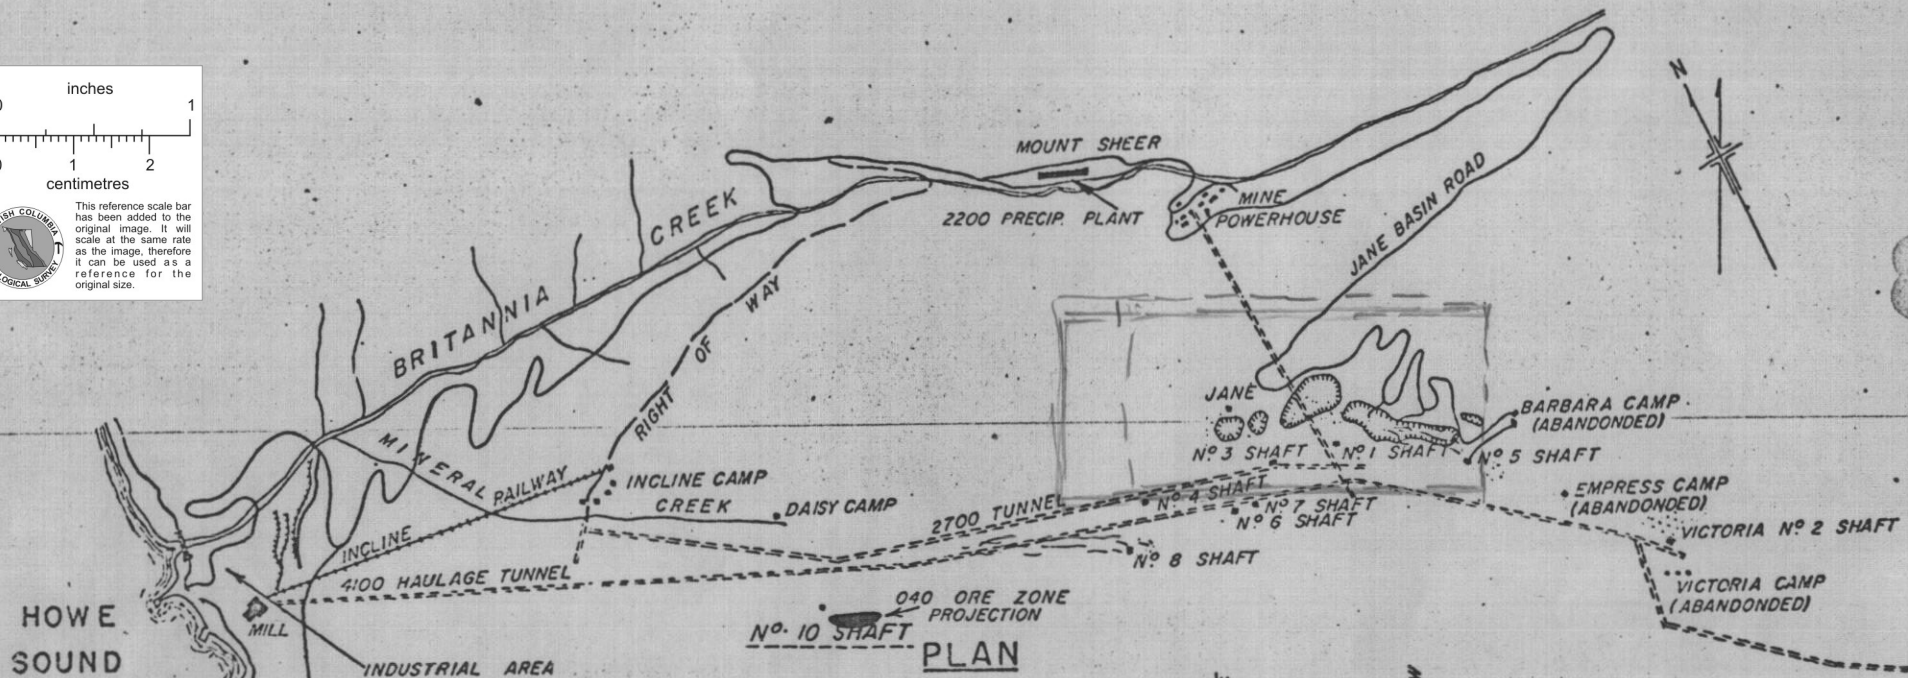


GENERAL RELATIONSHIP OF MINE LEVELS & SURFACE PLANT

SCALE — 1" = 2700'

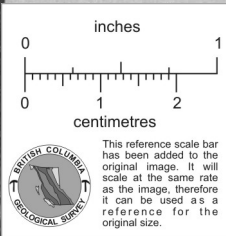

PROPERTY FILE

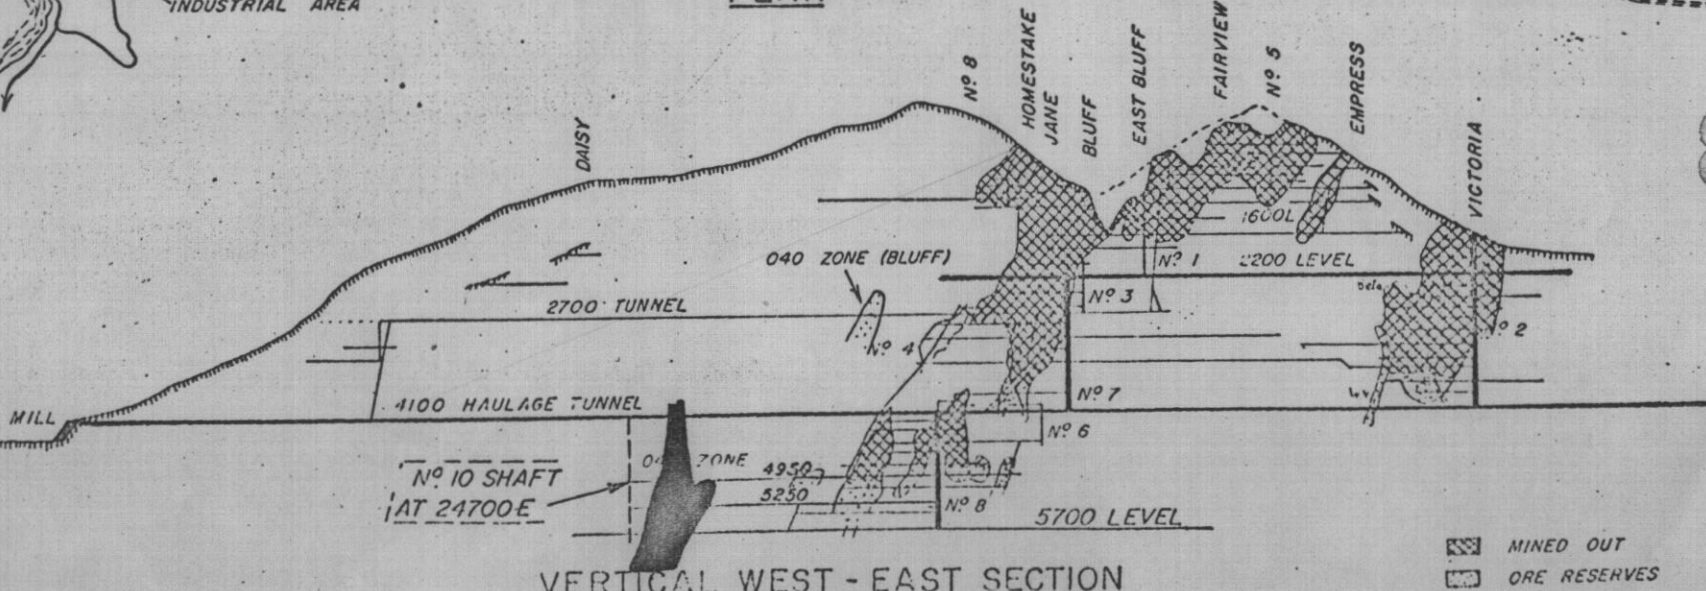

VERTICAL WEST - EAST SECTION