
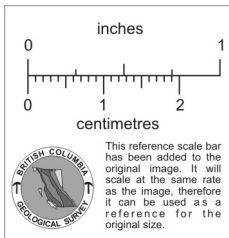


PROPERTY FILE

WESTPORT INDUSTRIAL MINERALS LTD.
DIMENSION STONE QUARRY

Drawing List:

- G 01 - 1 Location Plan
- G 02 - 1 Site Topography
- G 03 - 1 Land Tenure
- G 04 - 1 Claims Location
- G 05 - 1 Work Area Limits
- G 06 - 1 Year One Development Plan
- G 07 - 1 Five Year Development Plan
- G 08 - 1 Ten Year Development Plan
- G 09 - 1 Fifty Year Development Plan
- G 10 - 1 Typical Cross Sections

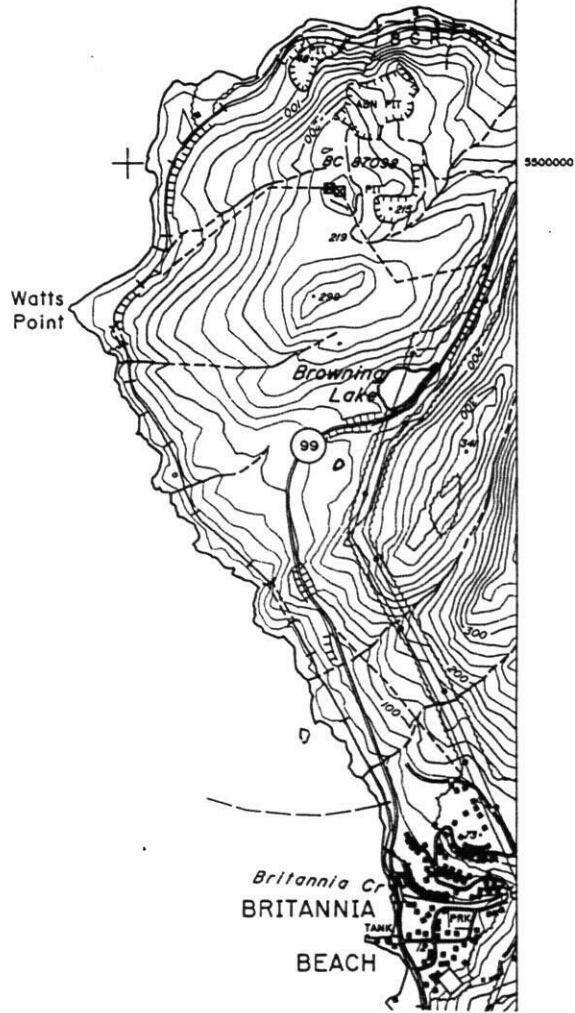

Drawn by:
DAW



Scale:
1:20,000

Westport Industrial
Minerals Ltd.
1765 Bellevue Avenue
West Vancouver, B.C. V7V 1A8

Dimension Stone Quarry
Site Topography
Part of Map 92 G 064 - B.C. Ministry of Crown
Lands - Surveys and Resource Mapping Branch



Drawing No.	Revision No.
G 02 - 1	

*Reduced
scale*

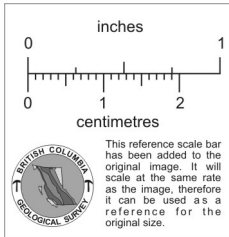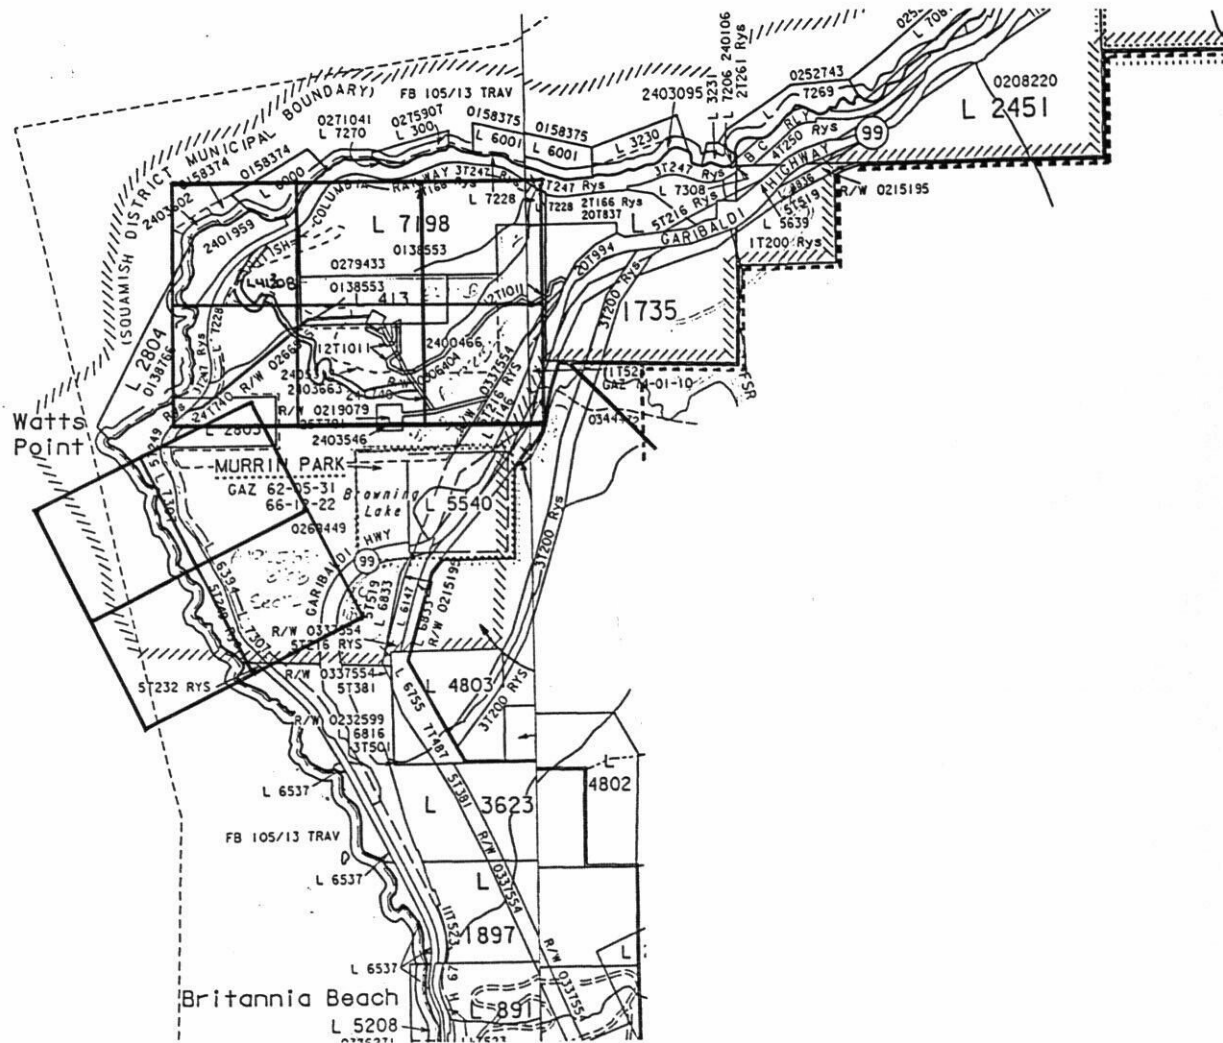

Drawn by: <i>Daw</i>	Westport Industrial Minerals Ltd. 1765 Bellevue Avenue West Vancouver, B.C. V7V 1A8	Dimension Stone Quarry Claims Location Part of Maps R 92 G 064 & 065 - B.C. Ministry of Lands and Parks - Surveyor General Branch	Drawing	Revision
			No.	No.
Scale: 1:20,000			G 04 - 1	

*Reduced
scale*

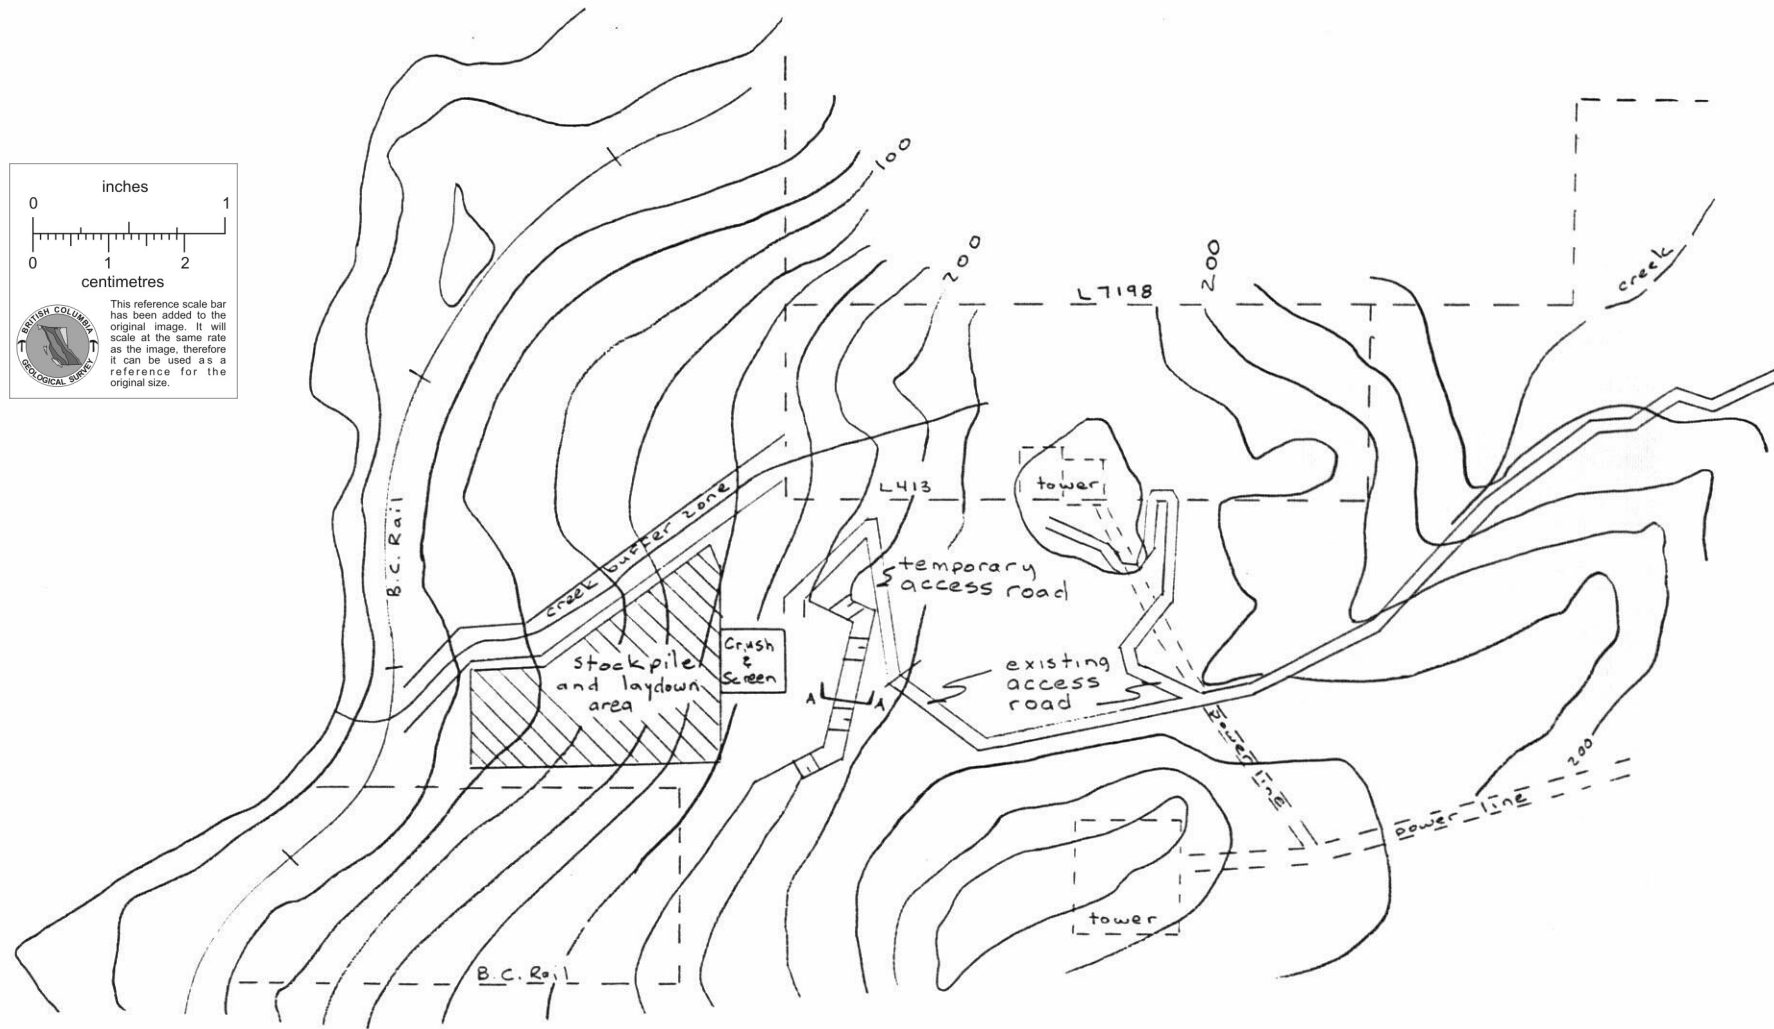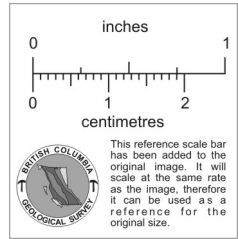

Note: Topographic data has been obtained from 1:20,000 T.R.I.M. maps and will require field survey confirmation and drawing adjustments prior to any work commencement. Some copy and enlargement distortion may be present.



Drawn by:
DAW
Scale:
1:5,000 (approx.)

Westport Industrial Minerals Ltd.
1765 Bellevue Avenue
West Vancouver, B.C. V7V 1A8

Dimension Stone Quarry
Year One Development Plan

Drawing No.	Revision No.
G 06 - 1	

Reduced scale

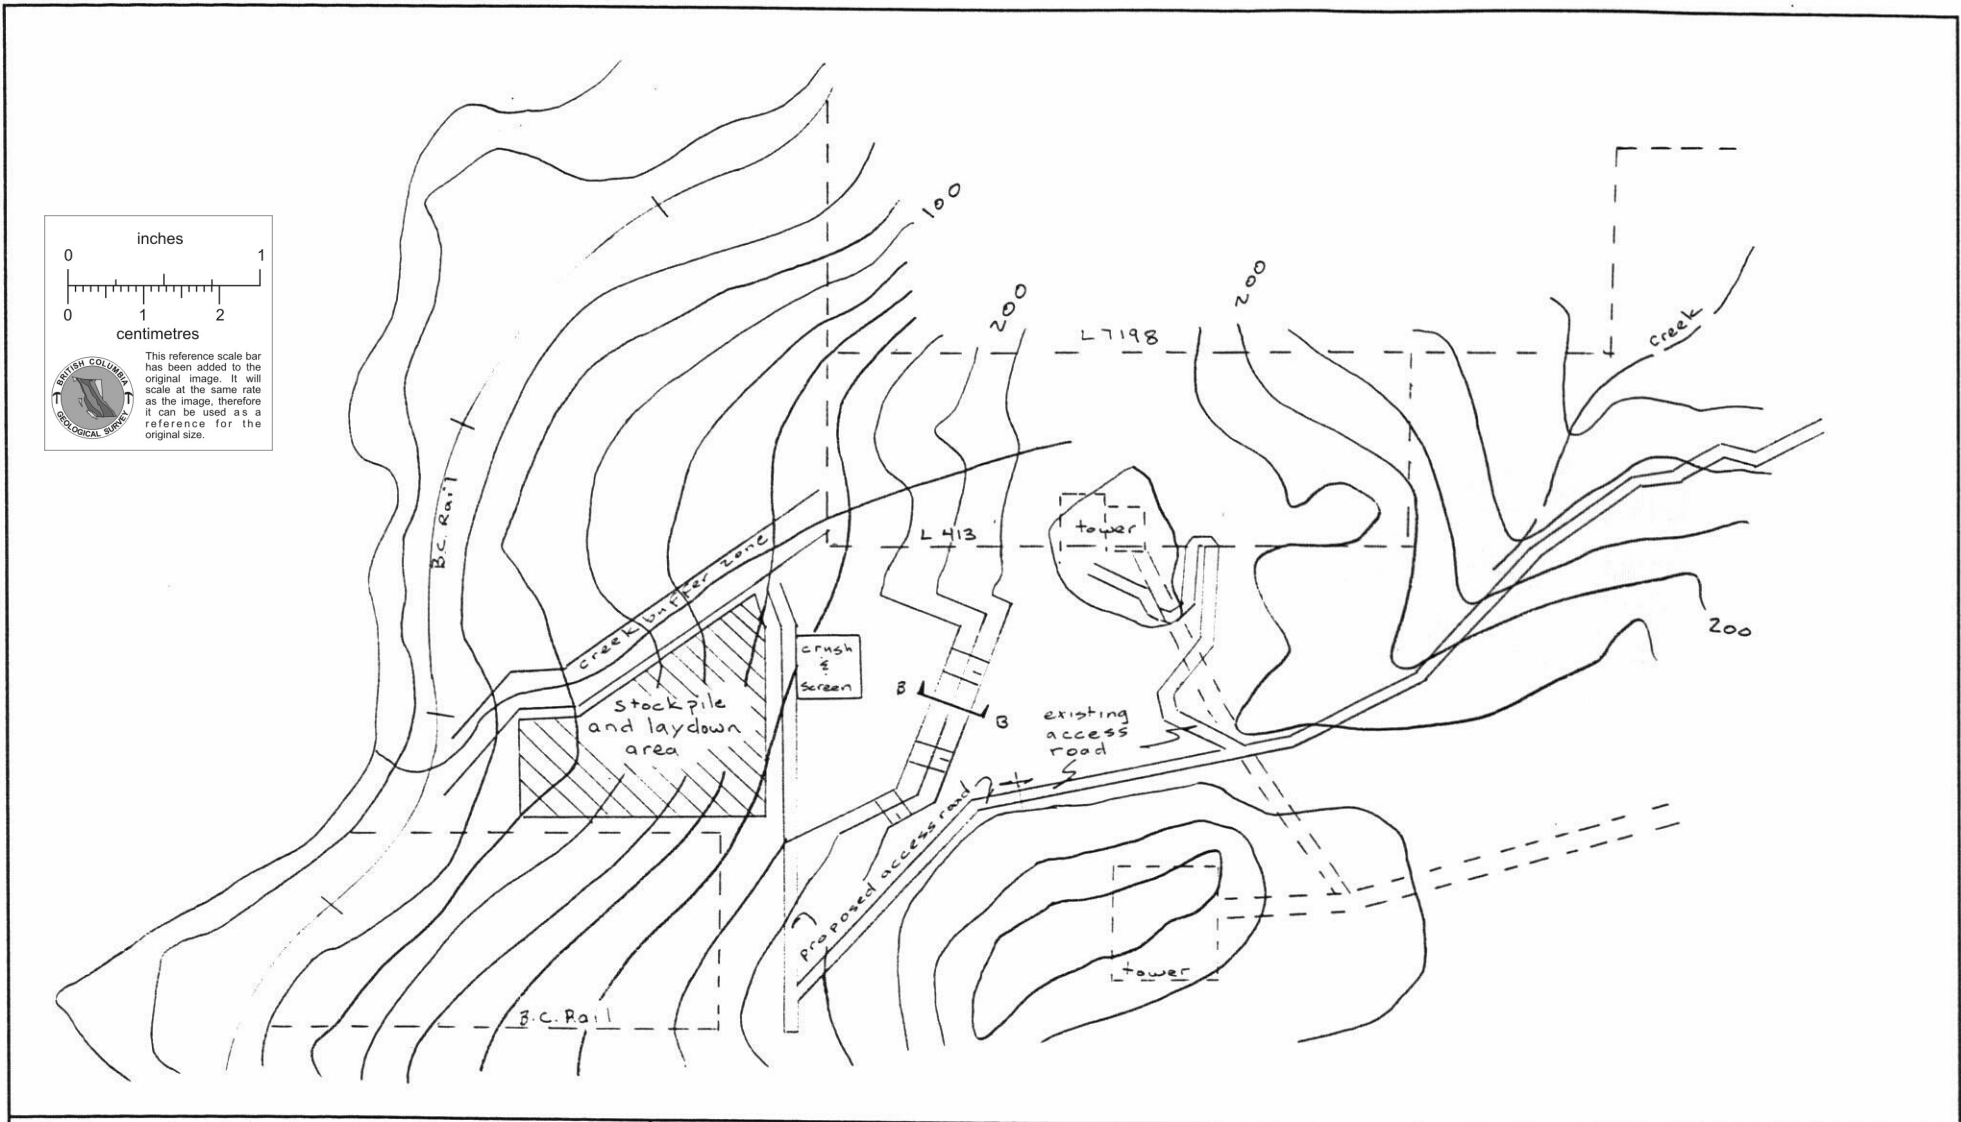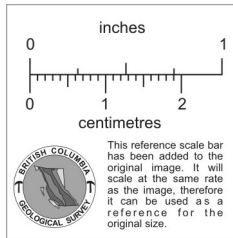

Note: Topographic data has been obtained from 1:20,000 T.R.I.M. maps and will require field survey confirmation and drawing adjustments prior to any work commencement. Some copy and enlargement distortion may be present.



Drawn by:
DAW
Scale:
1:5,000 (approx.)

Westport Industrial
Minerals Ltd.
1765 Bellevue Avenue
West Vancouver, B.C. V7V 1A8

Dimension Stone Quarry
Five Year Development Plan

Drawing No.	Revision No.
G 07 - 1	

Reduced scale

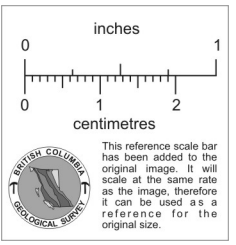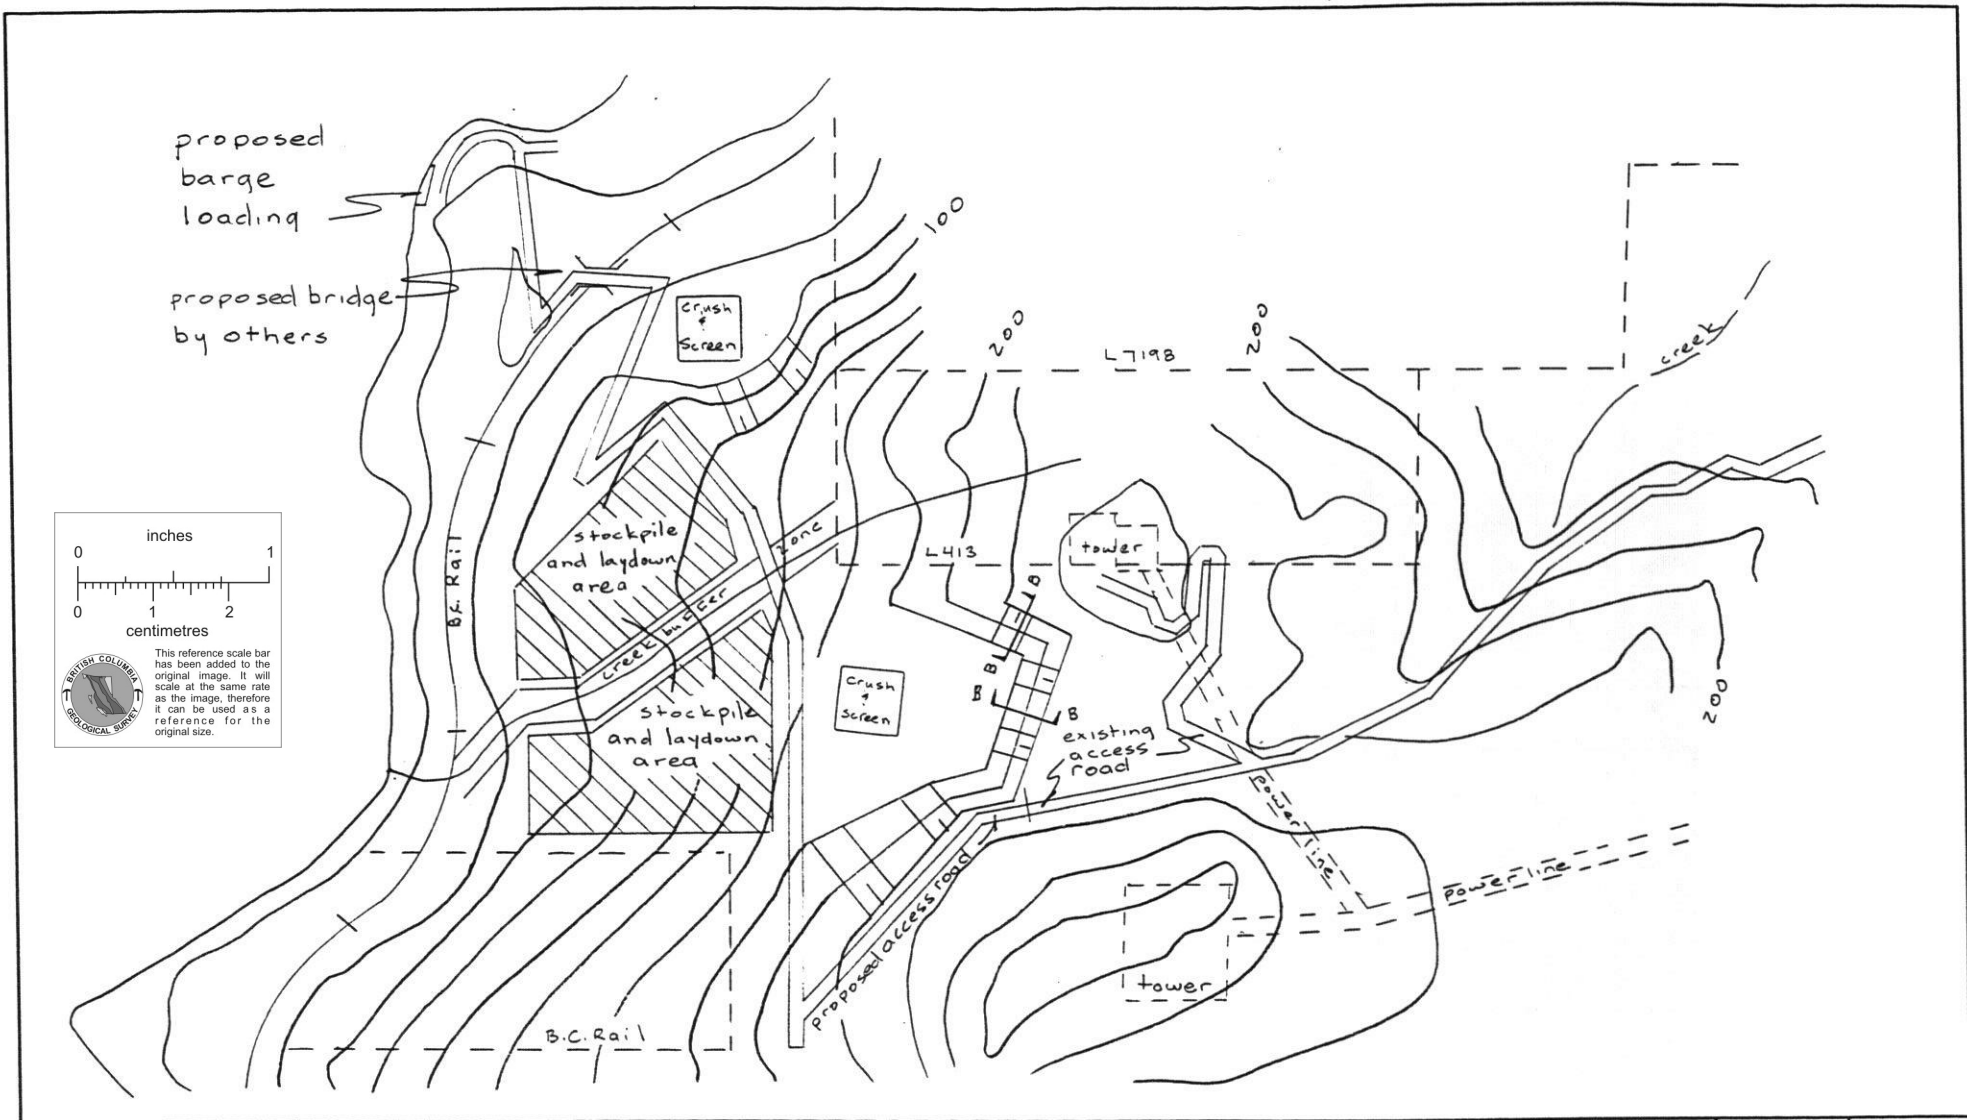

Note: Topographic data has been obtained from 1:20,000 T.R.I.M. maps and will require field survey confirmation and drawing adjustments prior to any work commencement. Some copy and enlargement distortion may be present.



Drawn by:
DAW
Scale:
1:5,000 (approx.)

Westport Industrial Minerals Ltd.
1765 Bellevue Avenue
West Vancouver, B.C. V7V 1A8

**Dimension Stone Quarry
Ten Year Development Plan**

Drawing No.	Revision No.
G 08 - 1	

Reduced scale

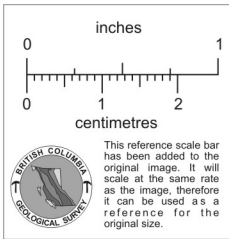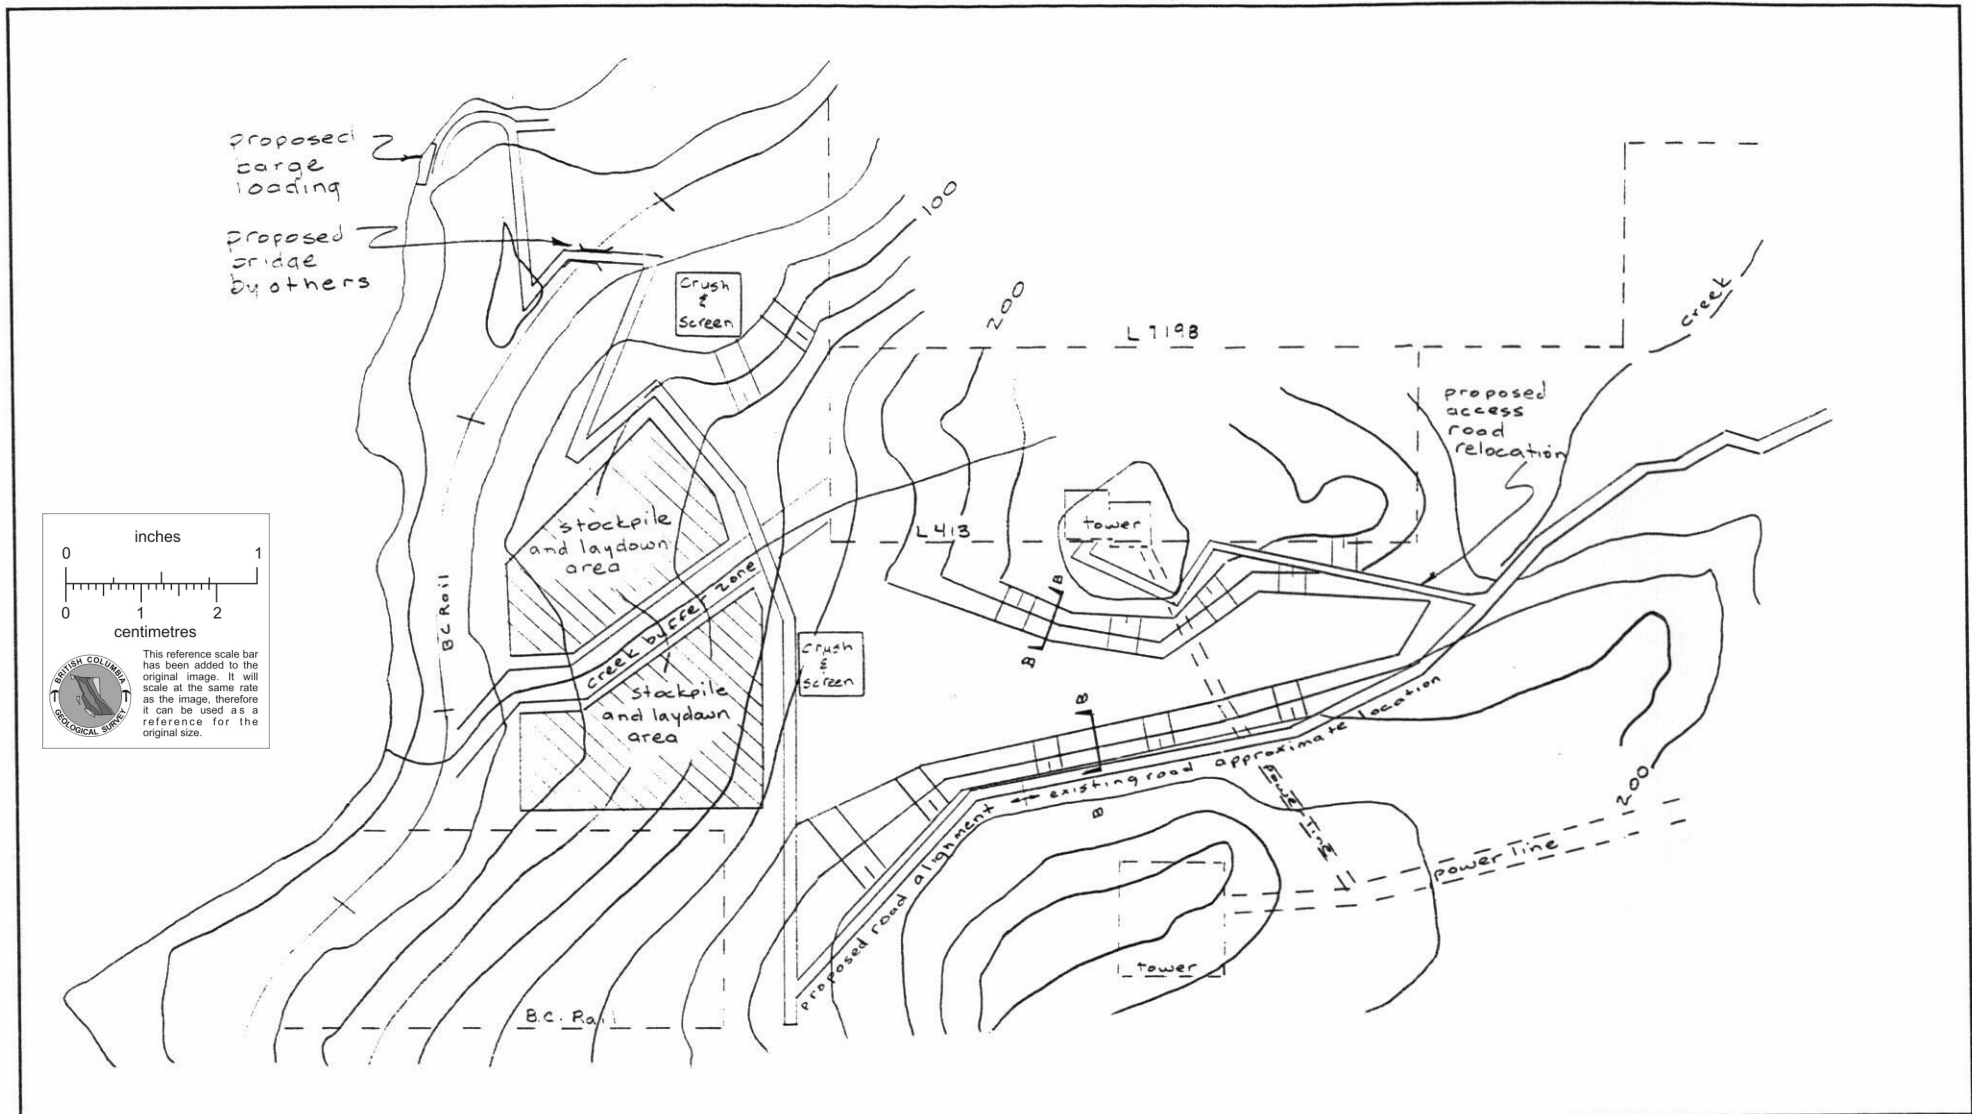

Note: Topographic data has been obtained from 1:20,000 T.R.I.M. maps and will require field survey confirmation and drawing adjustments prior to any work commencement. Some copy and enlargement distortion may be present.


Drawn by:
RAW
Scale:
1:5,000 (approx.)

Westport Industrial Minerals Ltd.
1765 Bellevue Avenue
West Vancouver, B.C. V7V 1A8

Dimension Stone Quarry
Fifty Year Development Plan

Drawing No.	Revision No.
G 09 - 1	

Reduced scale

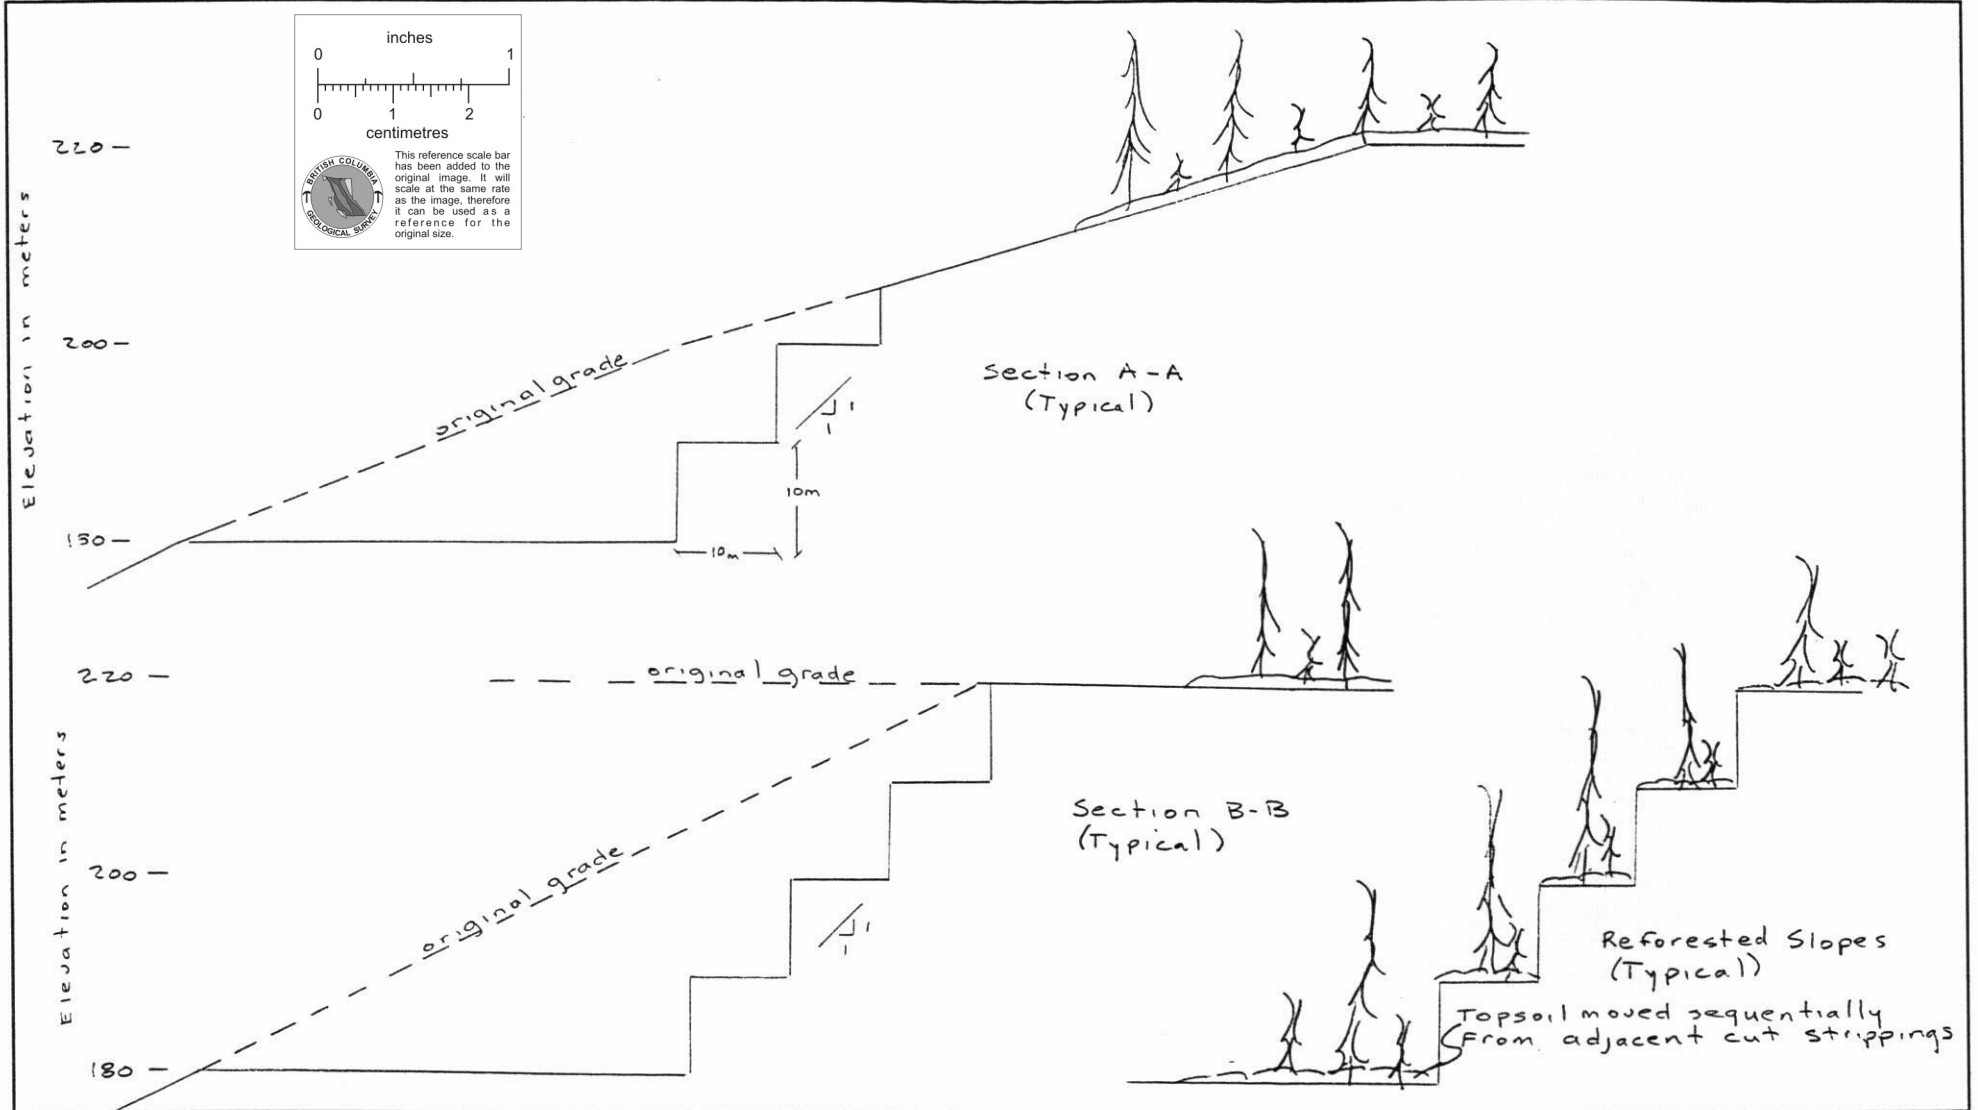

Note: Topographic data has been obtained from 1:20,000 T.R.I.M. maps and will require field survey confirmation and drawing adjustments prior to any work commencement. Some copy and enlargement distortion may be present.	Drawn by: <i>DAW</i>	Westport Industrial Minerals Ltd. 1765 Bellevue Avenue West Vancouver, B.C. V7V 1A8	Dimension Stone Quarry Typical Cross Sections	Drawing No.	Revision No.
	Scale: 1:500 (approx.)			G 10 - 1	

Reduced scale