


0 1 2 3 4 5 6 7 8 9 10 INCHES

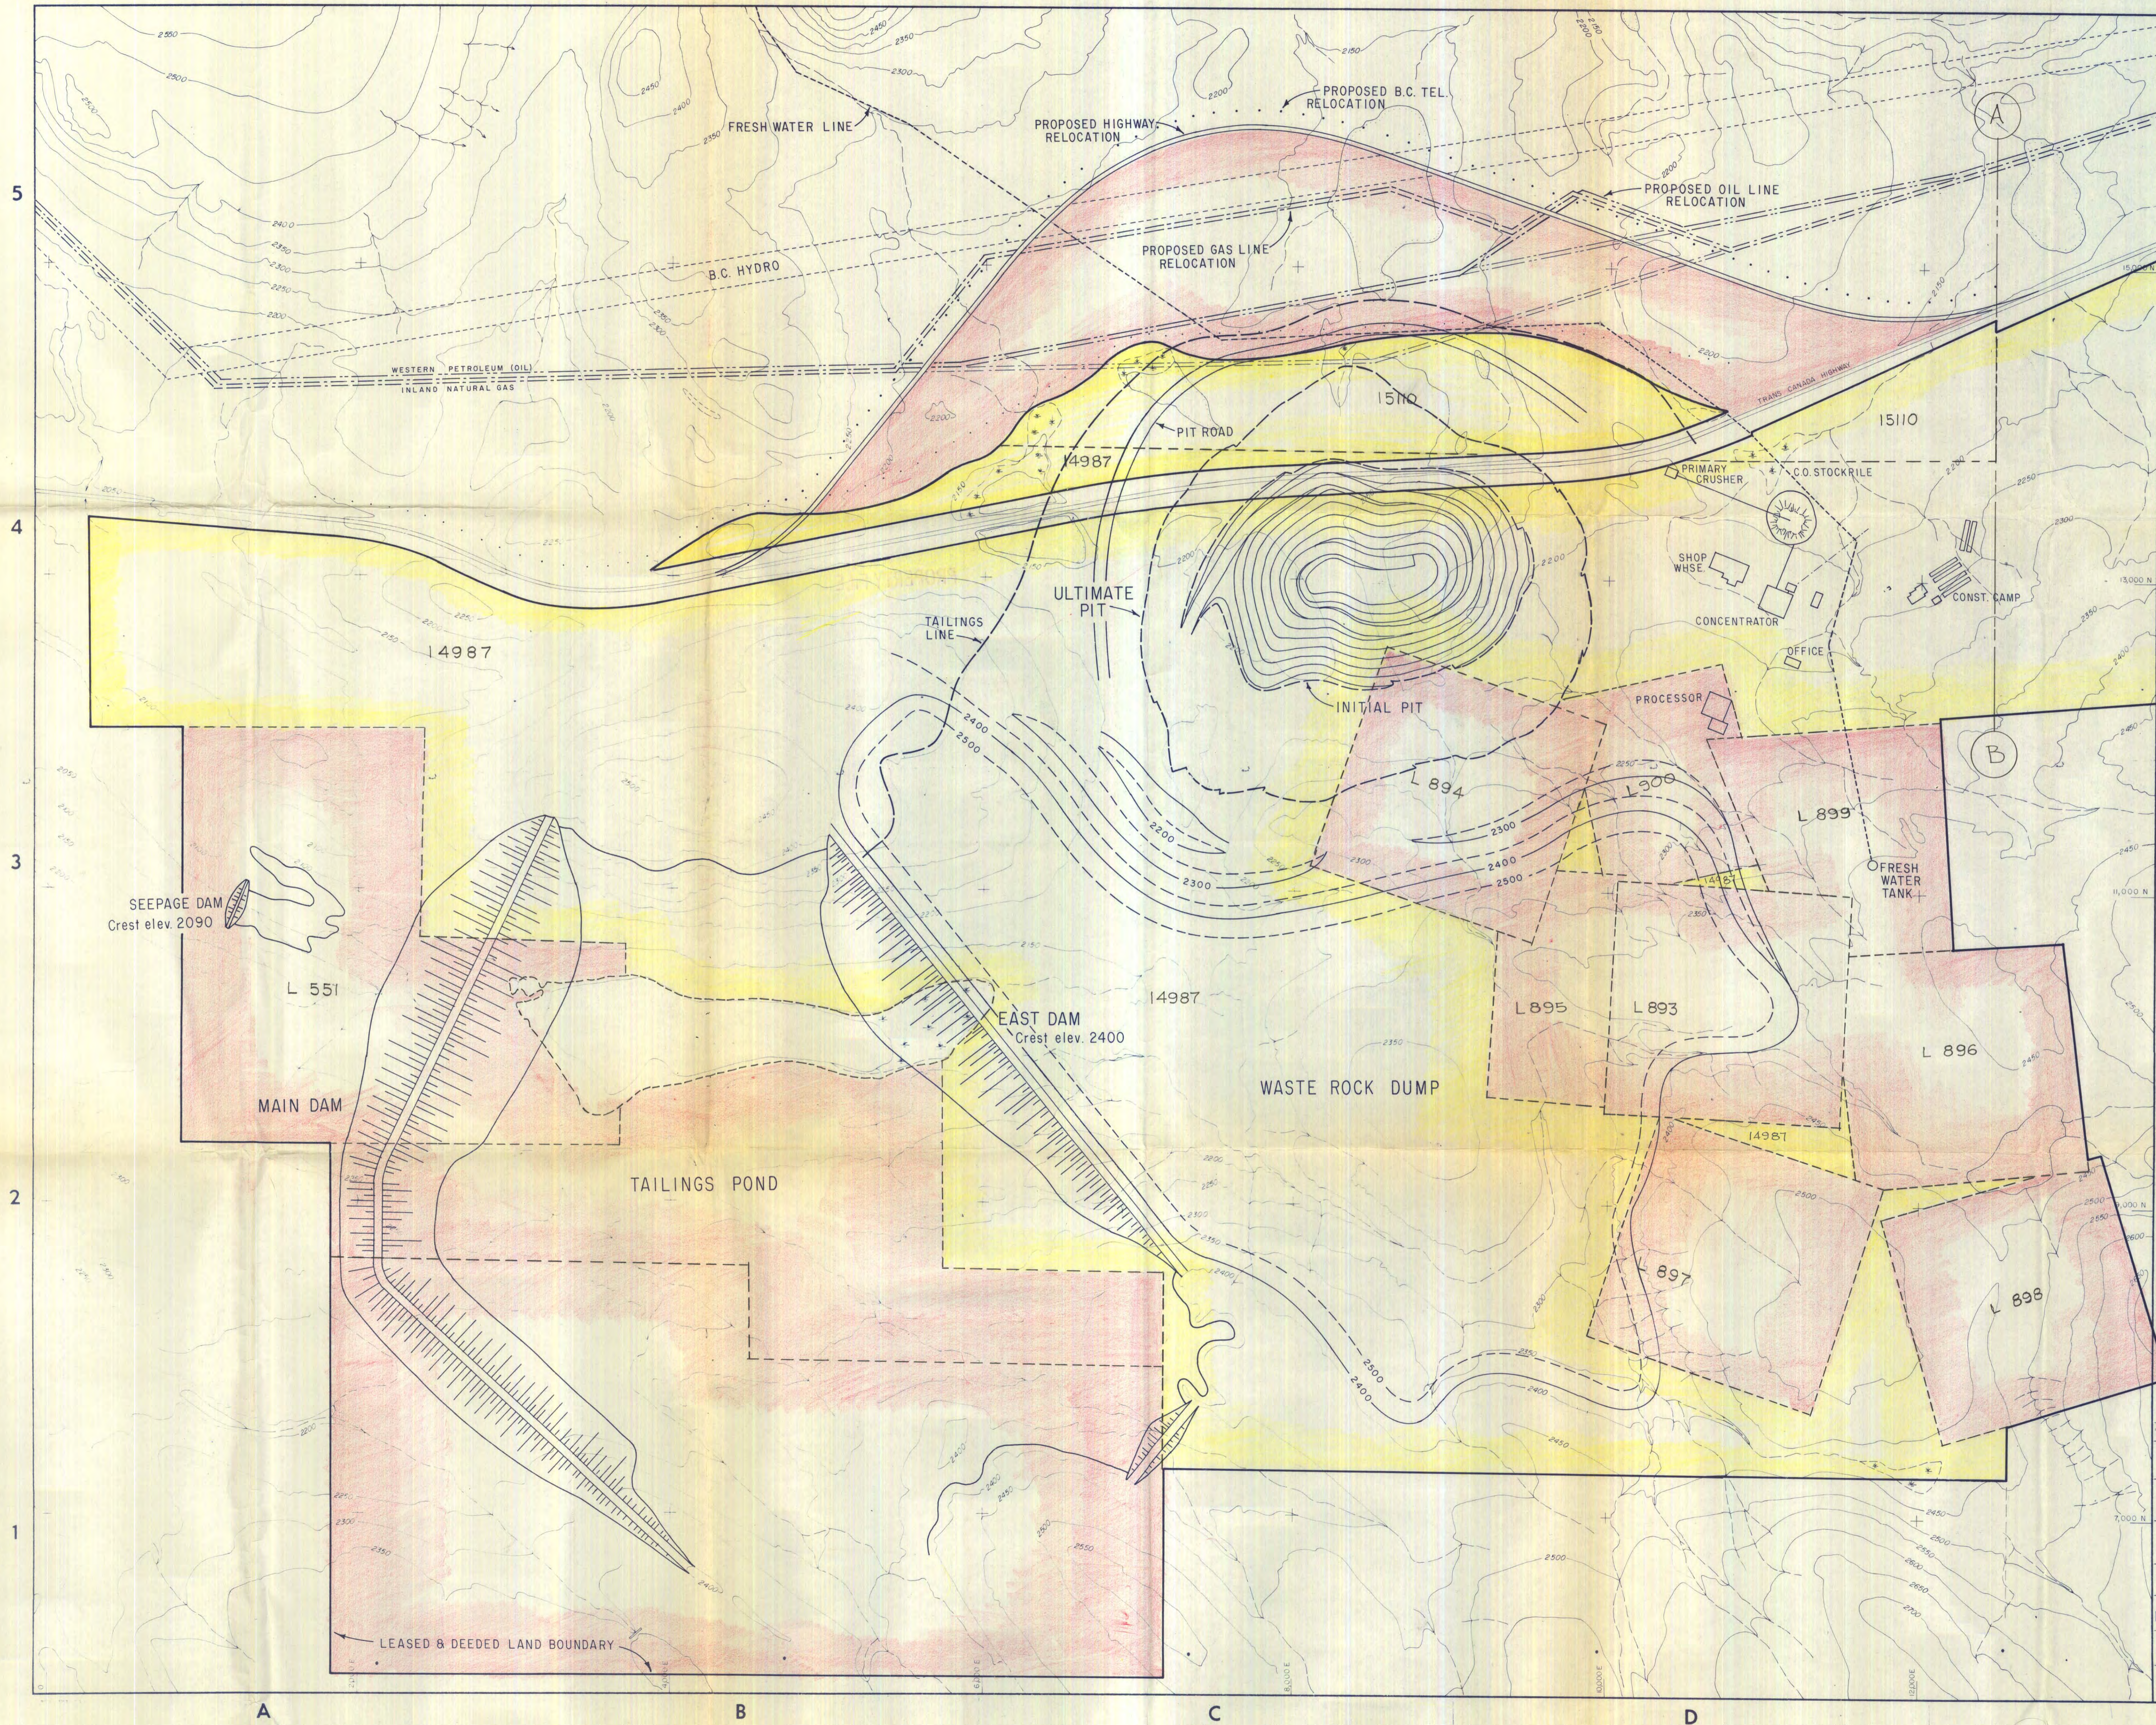

DWG. NO. TO VENDOR	PURCHASE ORDER	
	NUMBER	DESCRIPTION
DWG. NO. FOR CONTR.	ASSOCIATED DRAWINGS	
<p>0 400 800 1200 Scale - Feet</p> <p> <input type="checkbox"/> LEASED <input type="checkbox"/> DEEDED </p>		
ISSUE NO.	ISSUE	DR. CH. APP.
CERTIFIED FOR CONSTRUCTION		
TECK CORP. LTD. ISO MINES LTD.		
AFTON MINES LTD.		
AREA		
SUBJECT PROPOSED GENERAL LAYOUT		
SCALE	DR. CH. APP.	ISSUE
TECK DRAWING NO. 46-04-02		ISSUE

