
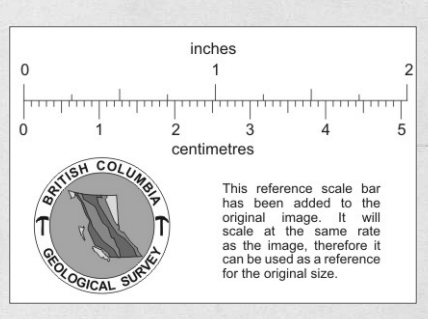


100,
TOMIC WHIM DEVI
BLOWEES

БЛОКОВА ЛИТЕ
35140004

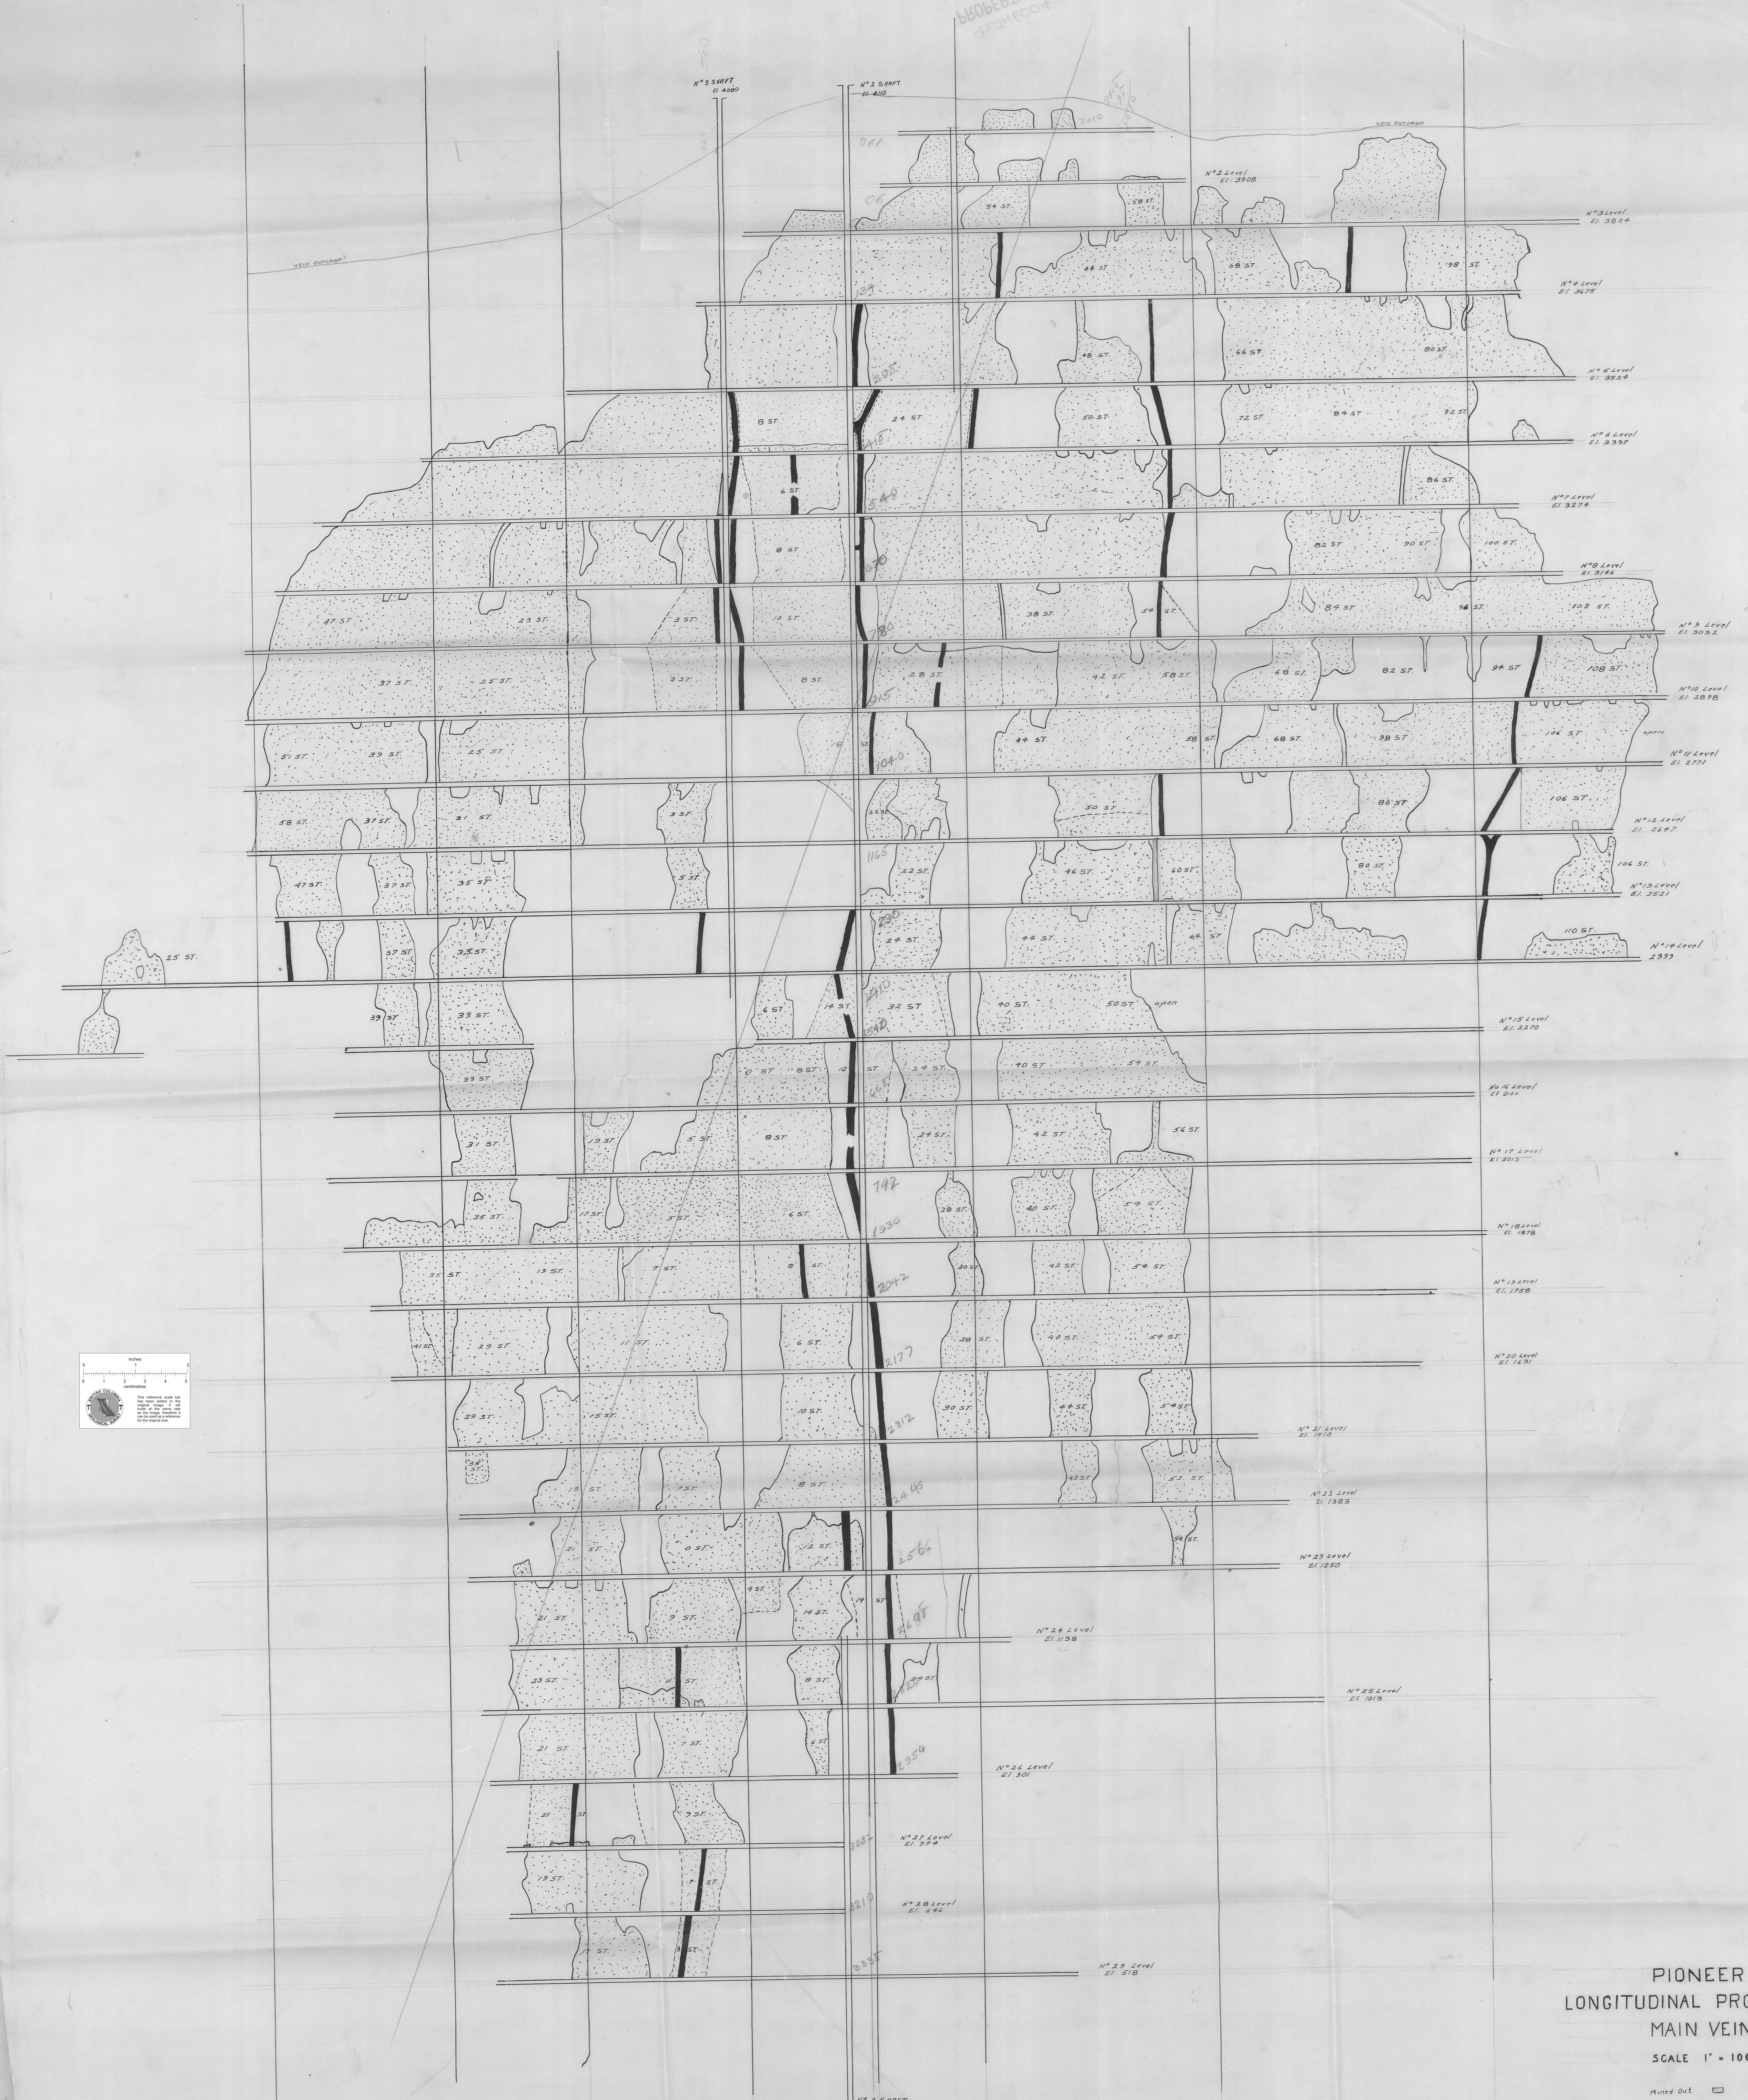

PIONEER
LONGITUDINAL PROJECTION
MAIN VEIN
SCALE 1" = 100'
Mined Out
925/15W
925-4