
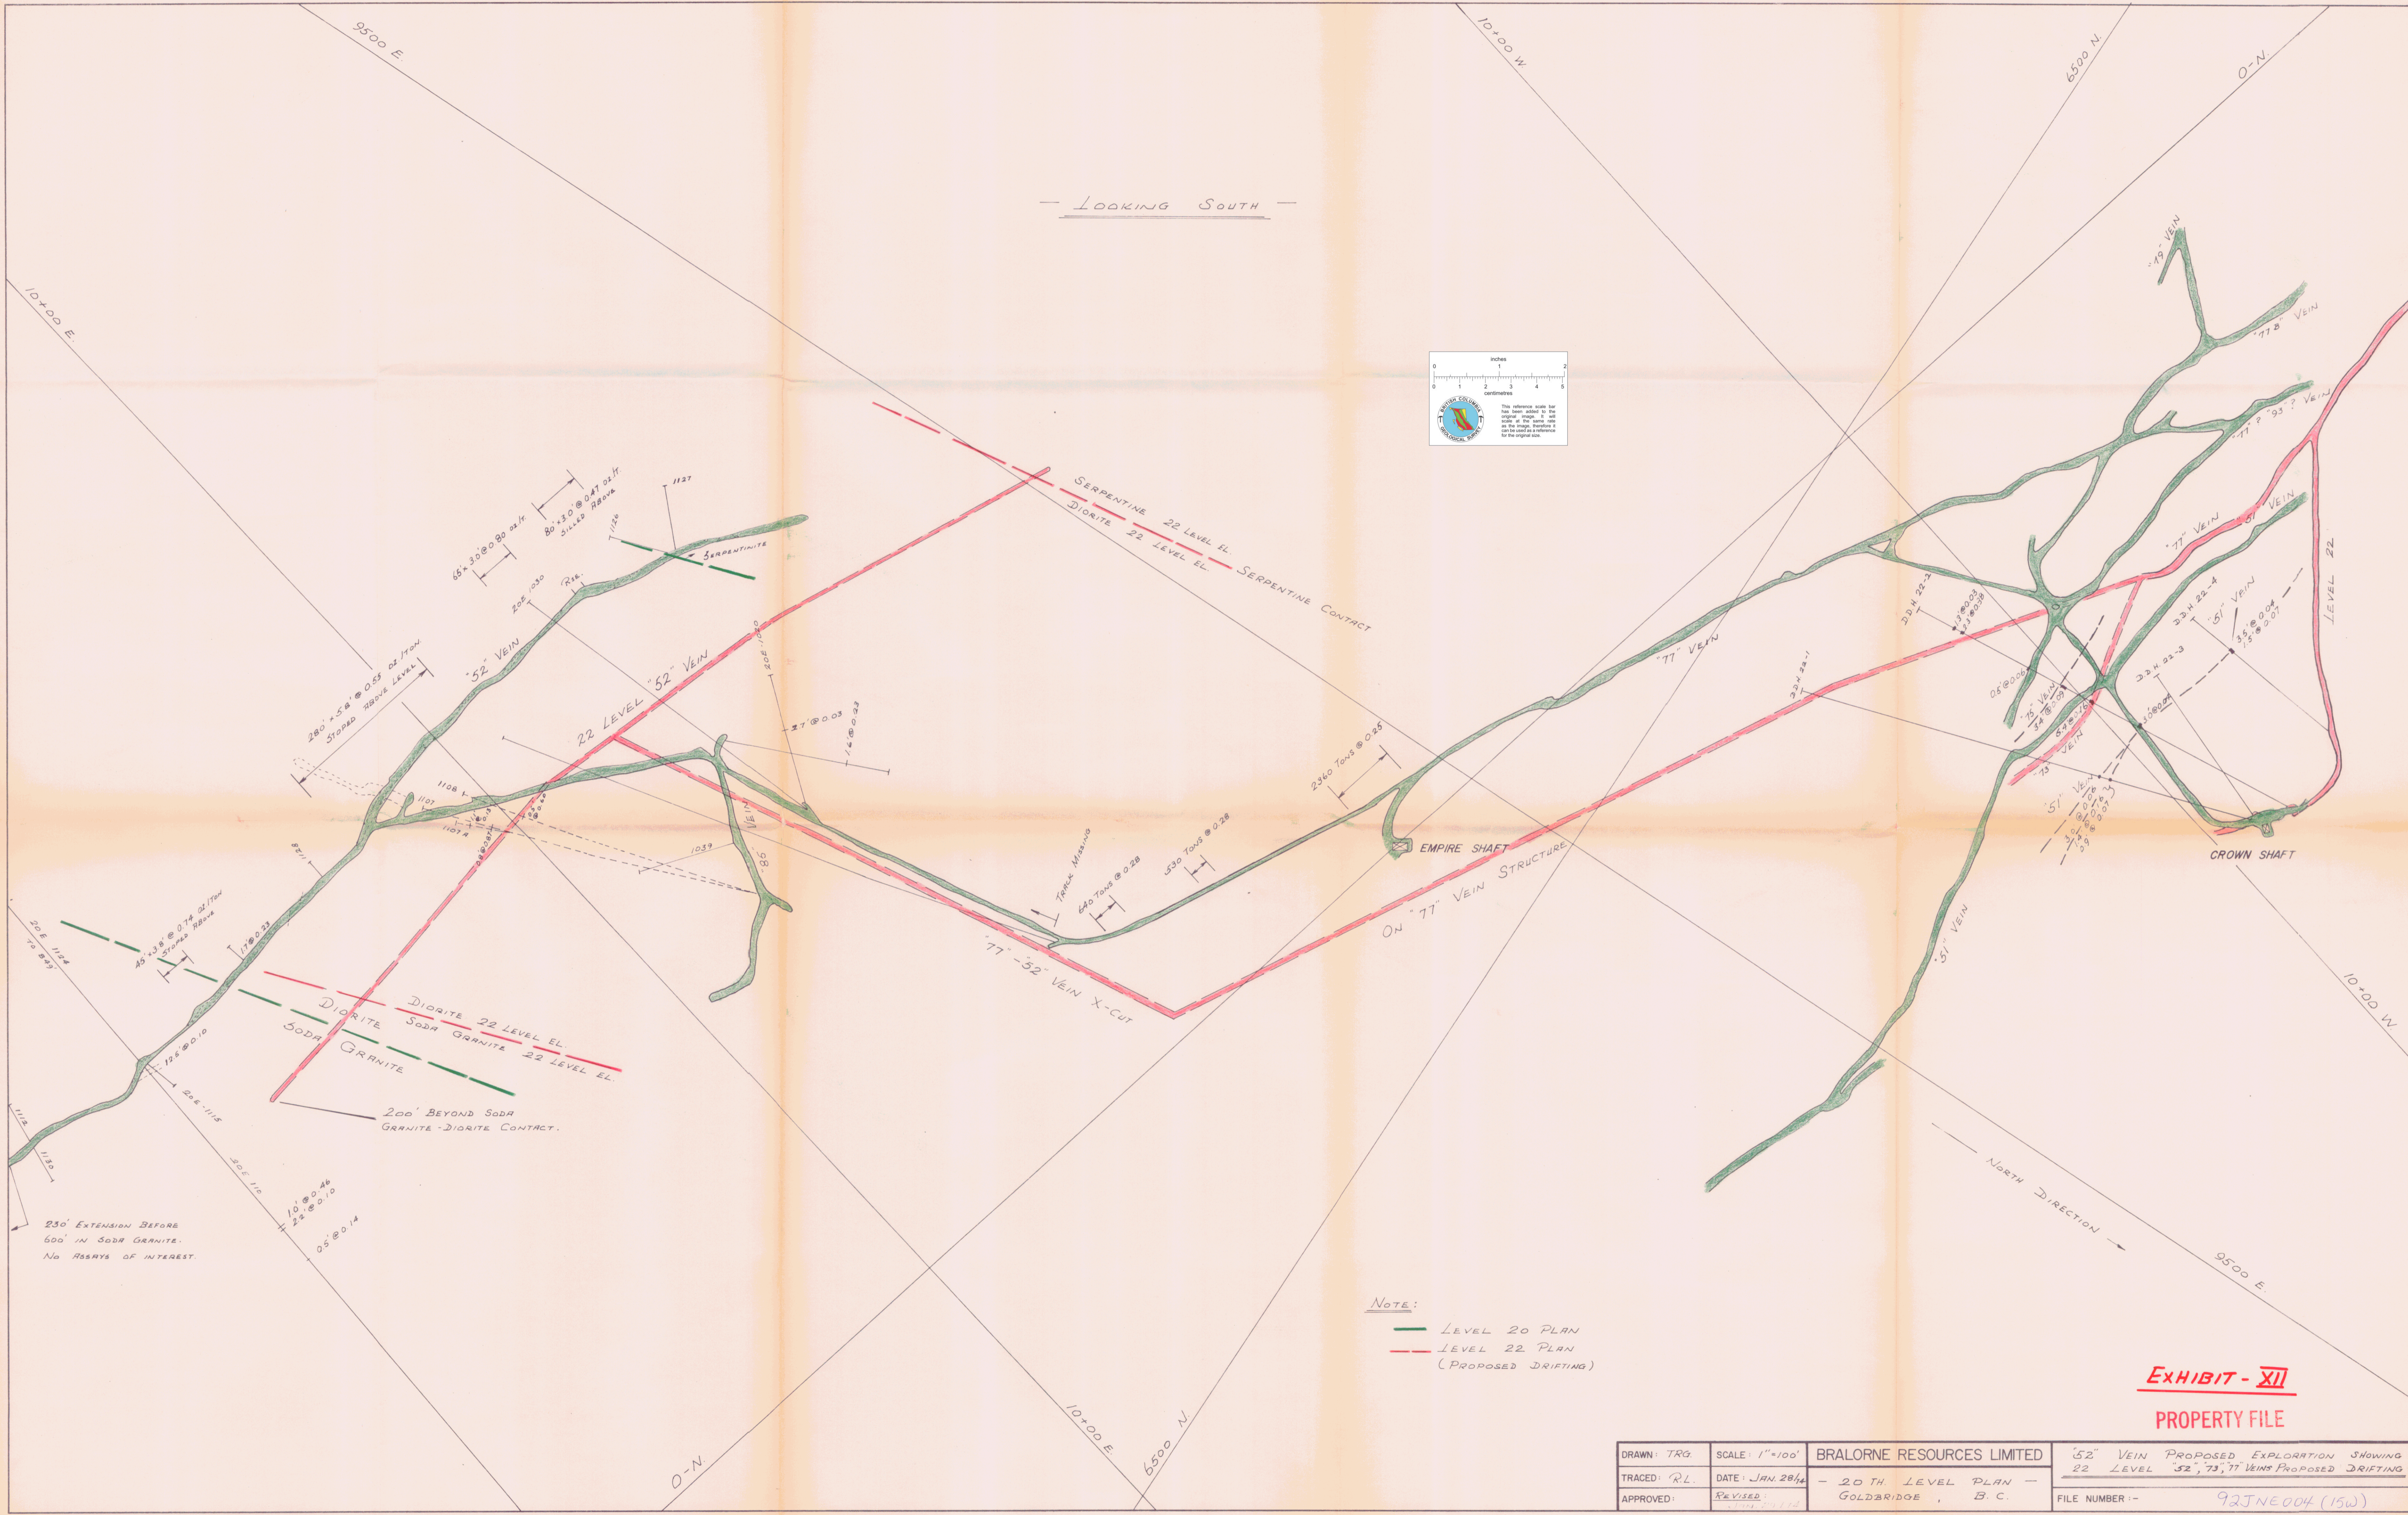


— LOOKING SOUTH —

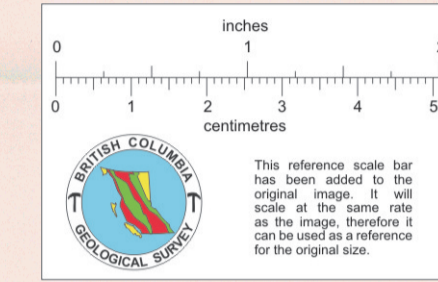

NOTE:
 — LEVEL 20 PLAN
 — LEVEL 22 PLAN
 (PROPOSED DRIFTING)

EXHIBIT - XII
PROPERTY FILE

DRAWN: TRG	SCALE: 1"=100'	BRALORNE RESOURCES LIMITED	52" VEIN PROPOSED EXPLORATION SHOWING
TRACED: R.L.	DATE: JAN. 28/44	— 20 TH. LEVEL PLAN —	22 LEVEL 52, 73, 71 VEINS PROPOSED DRIFTING
APPROVED:	REVISED:	GOLDBRIDGE, B. C.	FILE NUMBER: 92JNE004 (15W)