


- ORE BLOCK LEGEND**
- NOT ACCESSIBLE ORE BLOCK
 - ACCESSIBLE ORE BLOCKS
 - MINERABLE ORE BLOCK RESERVES
 - BLOCK REFERENCE SHEET NUMBER

NOTE:
 TONNAGE AND GRADE CALCULATED ON
 MINIMUM WIDTH OF 3 FEET.
 STOPED AREA BETWEEN LEVELS.

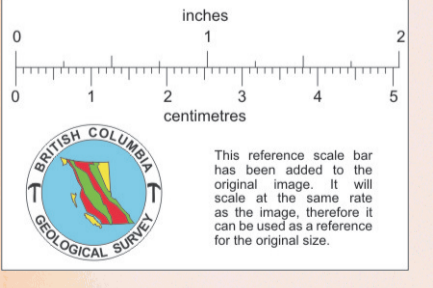

— BRALORNE RESOURCES LIMITED —

VERTICAL PROJECTION OF "51" VEIN —
 SHOWING ORE BLOCKS & RESERVE CALCULATIONS
 BRALORNE MINE — GOLDBRIDGE B.C.

SCALE: 1" = 100' DRN: Leong DATE: FEB 24, 1974.

EXHIBIT - II
PROPERTY FILE

92JNE004(152)


Canada Department of Mines

HON. L. CODERRE, MINISTER; A.P. LOW, DEPUTY MINISTER.

GEOLOGICAL SURVEY
R.W. BROCK, DIRECTOR.

GEOLOGY

OUTLINE MAP

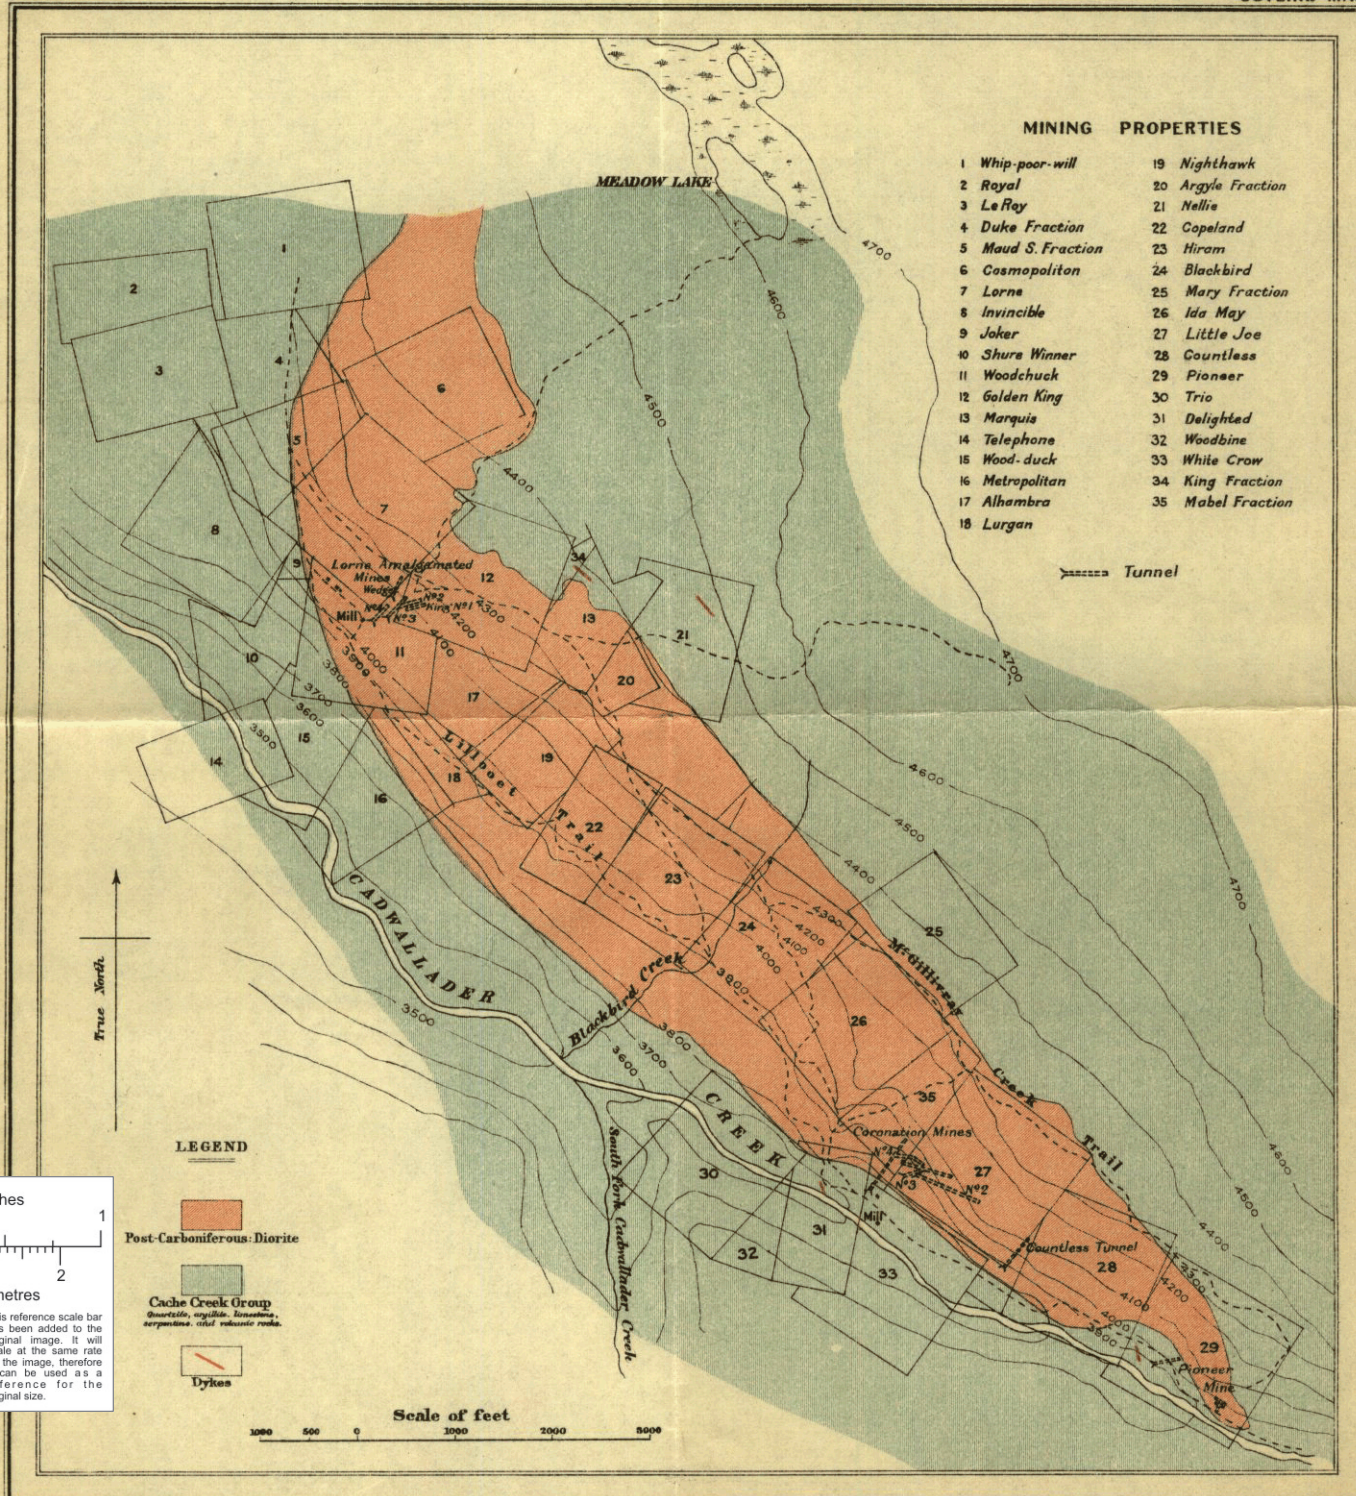

C.O. Senécal, Geographer and Chief Draughtsman.

MAP 105A
(Issued 1913)

1287

CADWALLADER CREEK MINING AREA, LILLOOET MINING DIVISION, B.C.

PROPERTY FILE

NTS

92J

105A

105A

105A