


N° 1 HOIT (HOURS)
Cap. Elev. 2192.6

SECTION 1

SECTION 2


SECTION 3

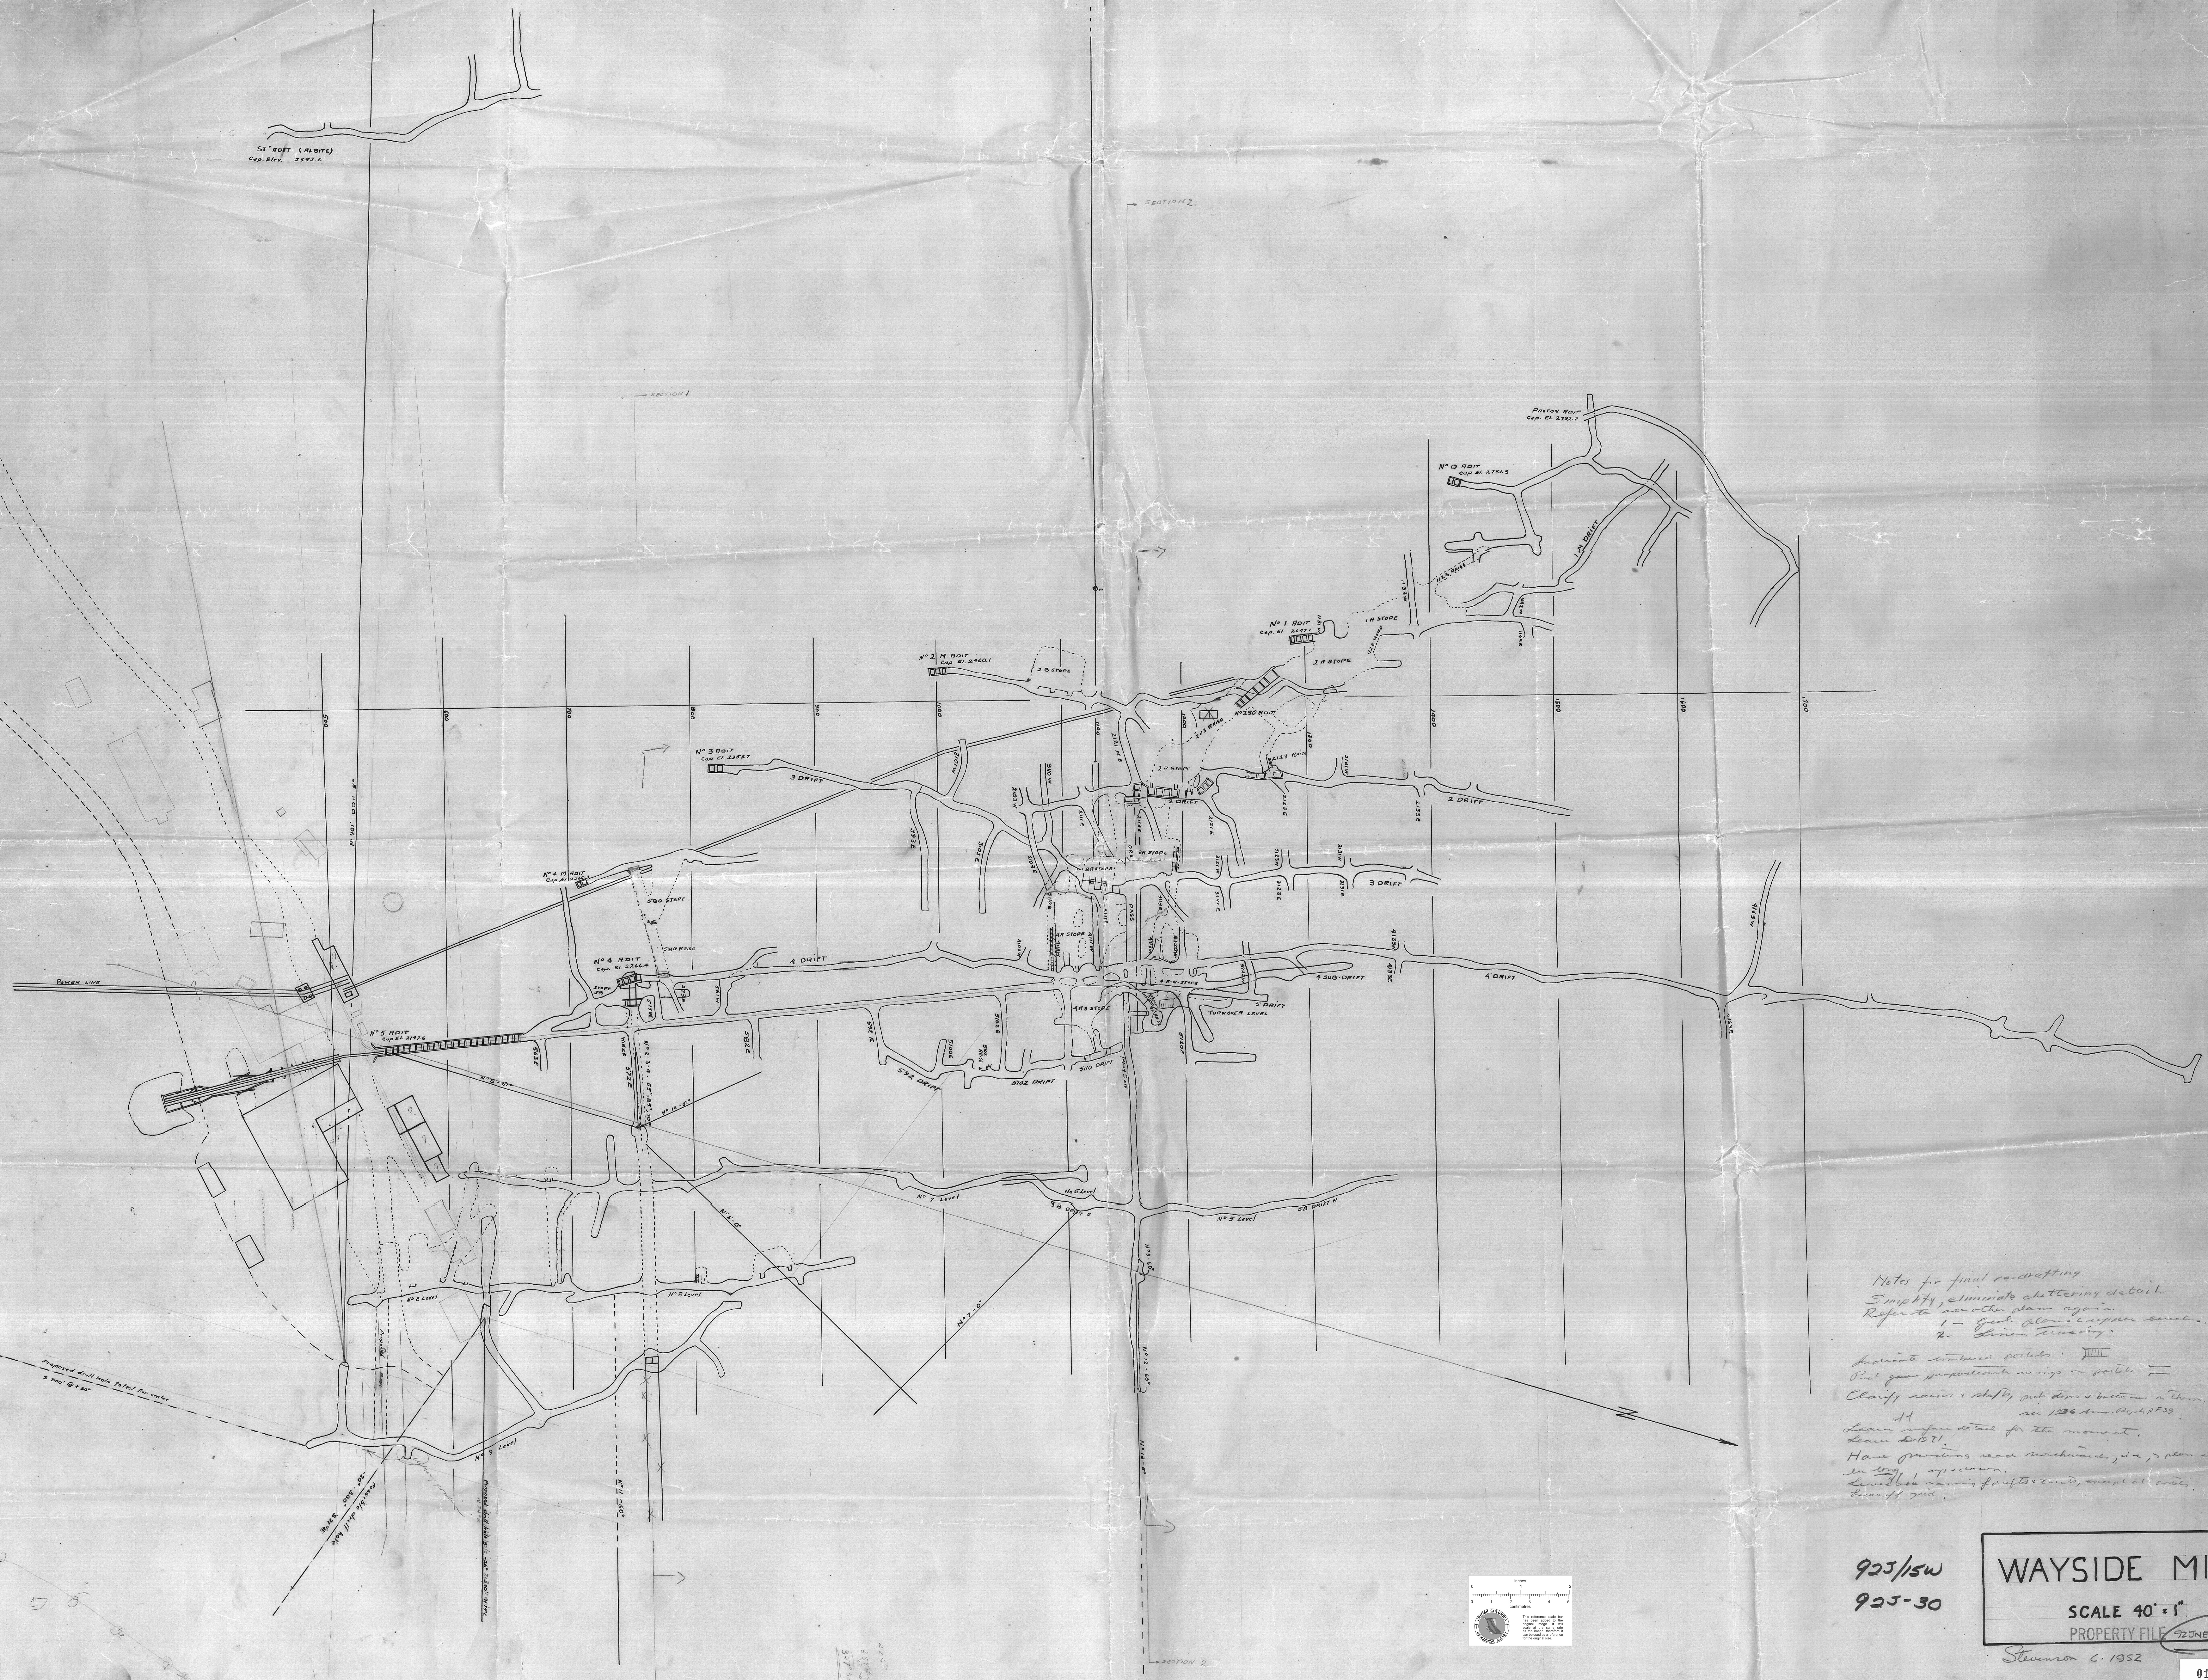

Vein
Floor
roof of
Hewer
level

Notes for final re-drawing.
Simplify, eliminate cluttering details.
Refer to previous plans again.
1 - final plan & copper sheets.
2 - final drawing.

Indicate timbered sections.
Put your proposed mining on points.
Clarify raises & shafts, put down & bottom in them.
See 1286 Am. Rep. p. 230
Leave in for detail for the moment.
Have ground read backwards, i.e., plan made
in top up-down.
Length of mining drifts & levels, except at ends,
leave off grid.

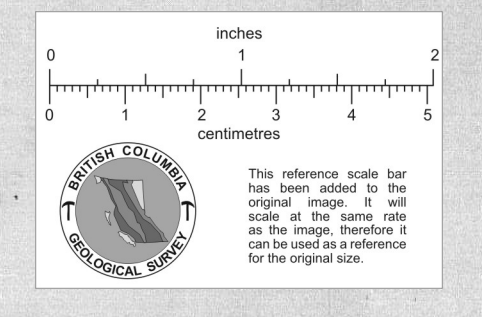

923/5W
923-30

WAYSIDE MINE
SCALE 40' = 1"
PROPERTY FILE 923NE030

Stinson C. 1952

011323