

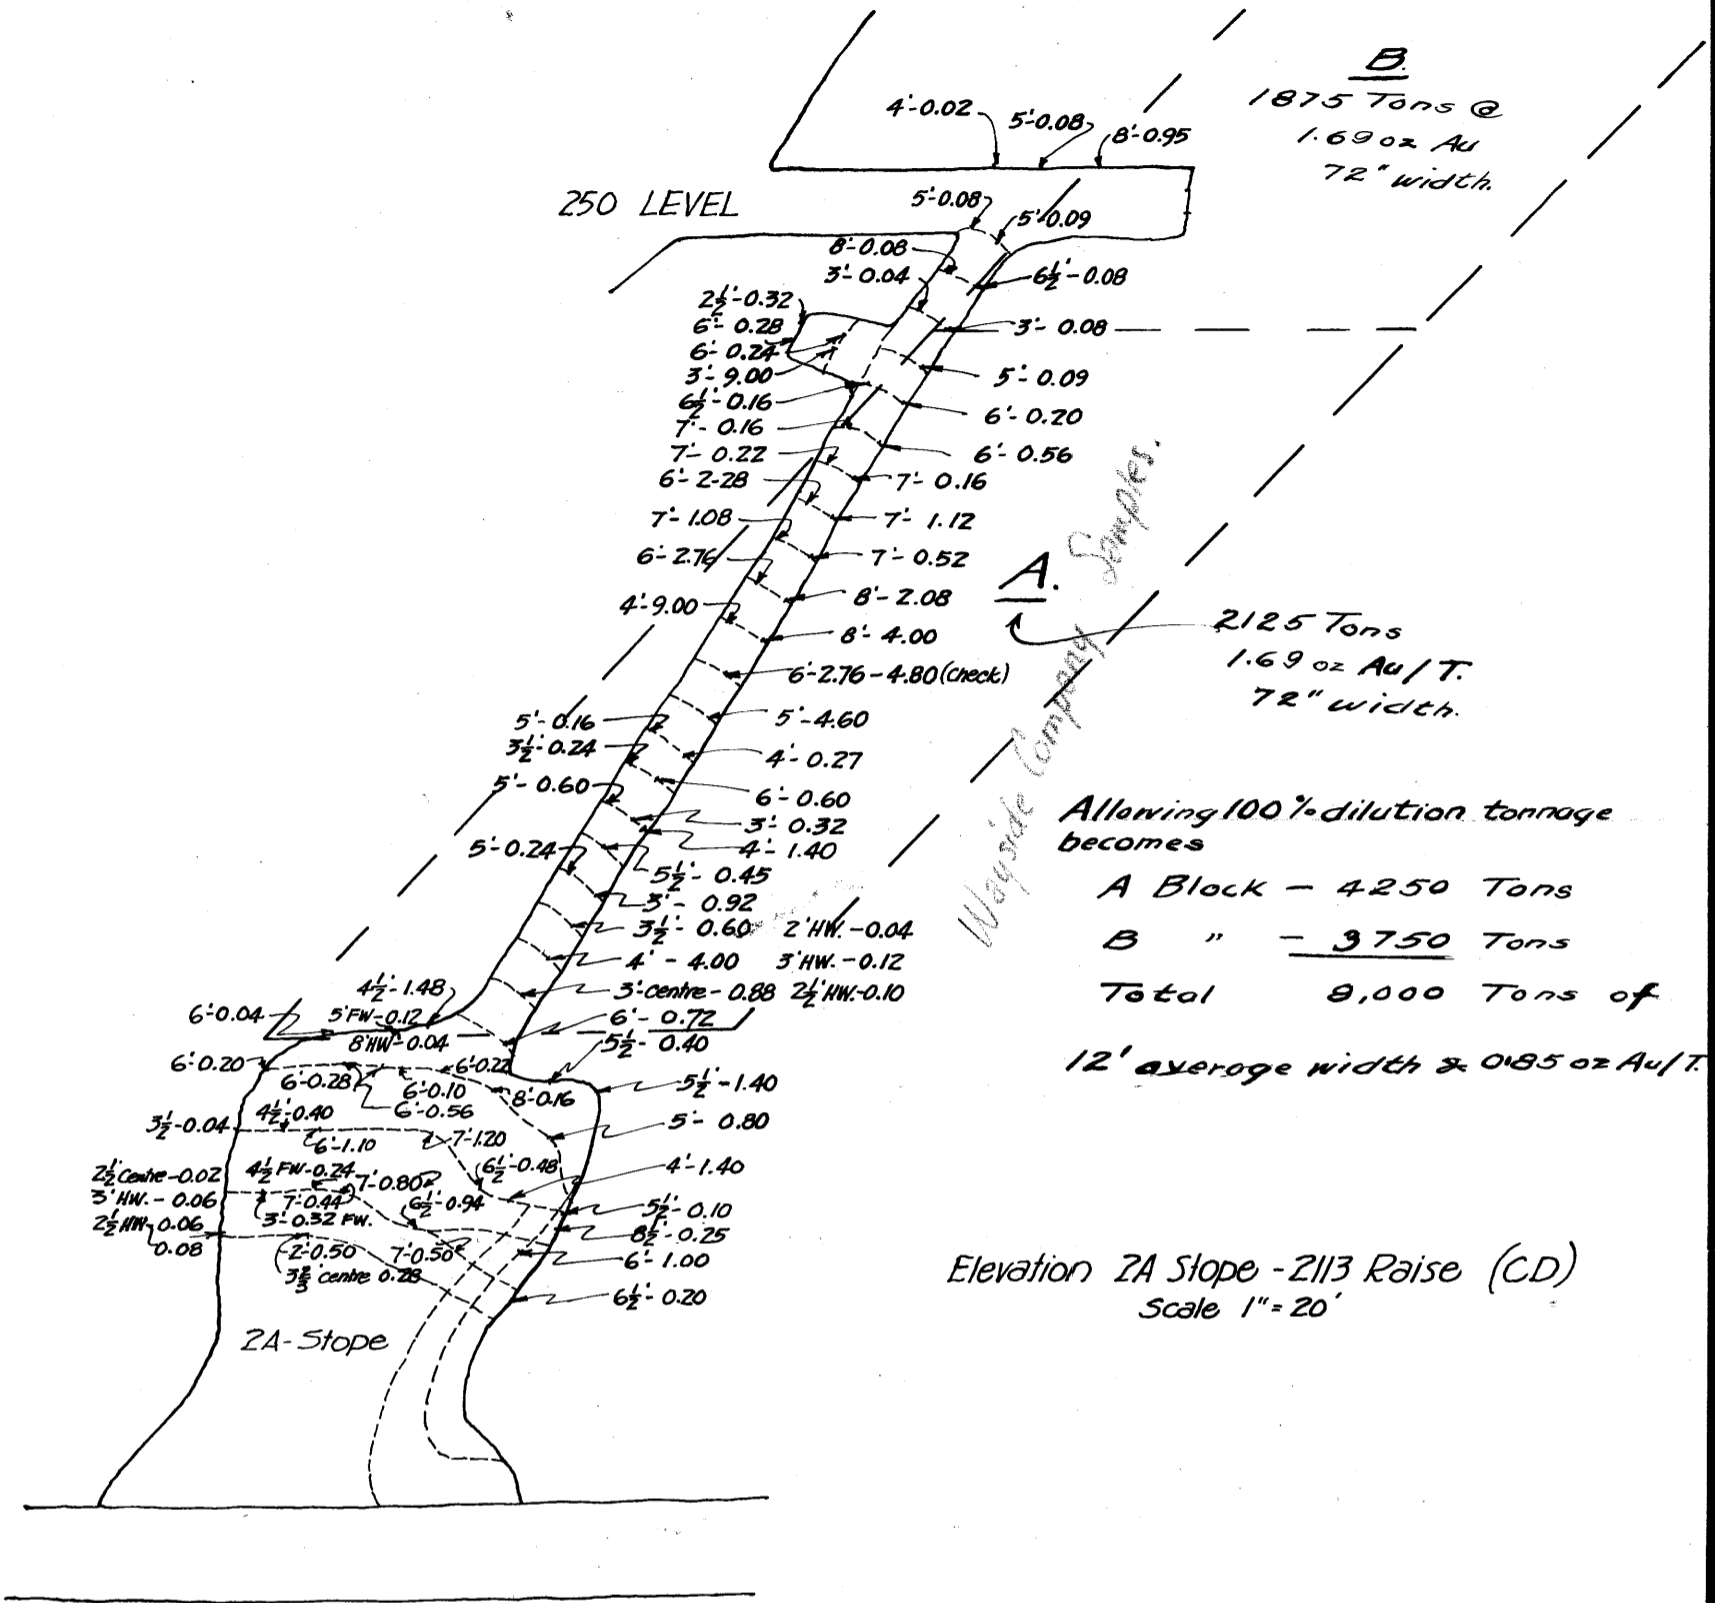


Elevation 2113 Raise (AB)
Scale 1" = 20'

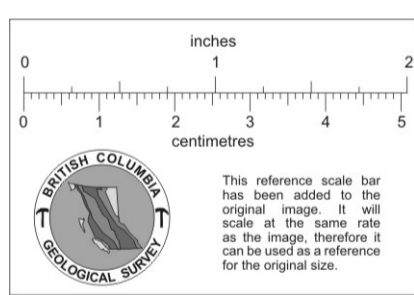

Elevation 2A Slope - 2113 Raise (CD)
Scale 1" = 20'

Allowing 100% dilution tonnage becomes
 A Block - 4250 Tons
 B " - 3750 Tons
 Total 8,000 Tons of
 12' average width @ 0.85 oz Au/T.

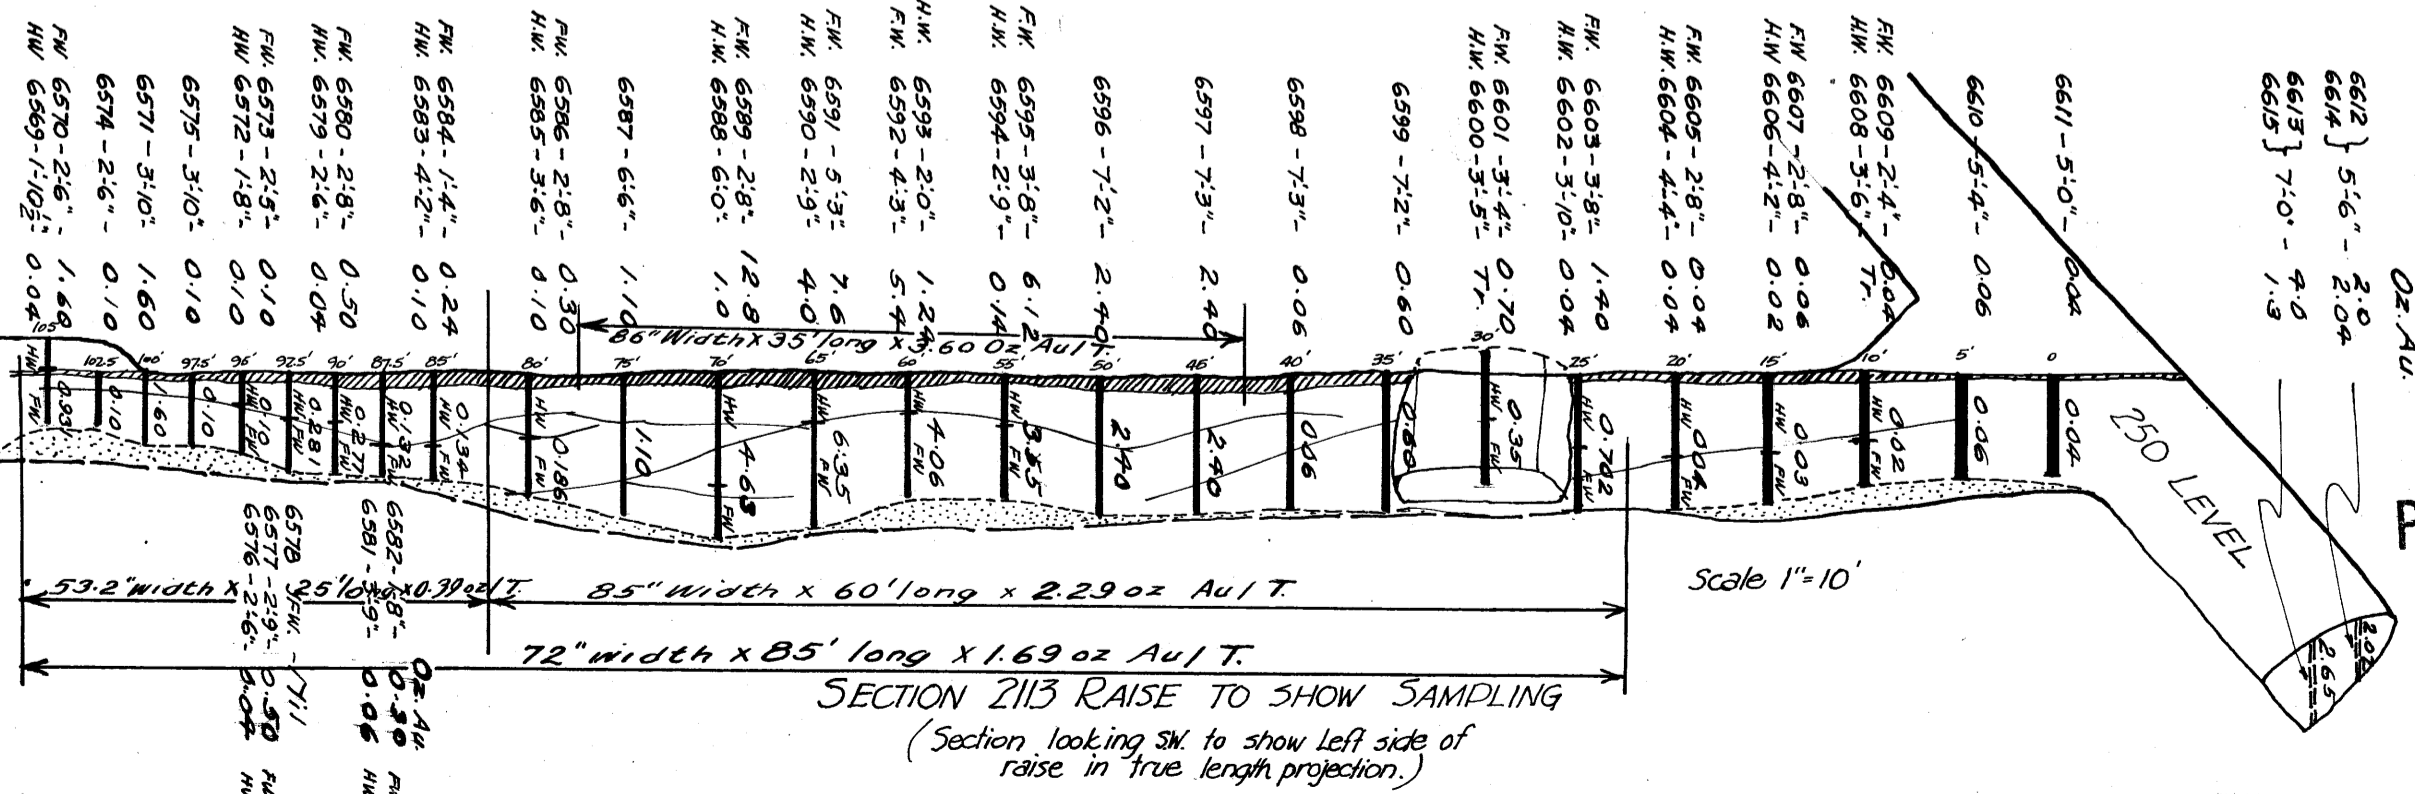

SECTION 2113 RAISE TO SHOW SAMPLING
 (Section looking SW to show left side of raise in true length projection.)

PROPERTY FILE
 92JNE030
 With report by A.M. Richmond
 Resident Mining Engineer
 Vancouver B.C. April, 1935