


BRITISH COLUMBIA ALLUVIALS LTD.
PLAN SHOWING
LAYOUT OF PIPE LINES AND DIVERSION CUT
THROUGH
OLD WORKINGS AND BENCHES

Scale - 50 Feet = 1 Inch.

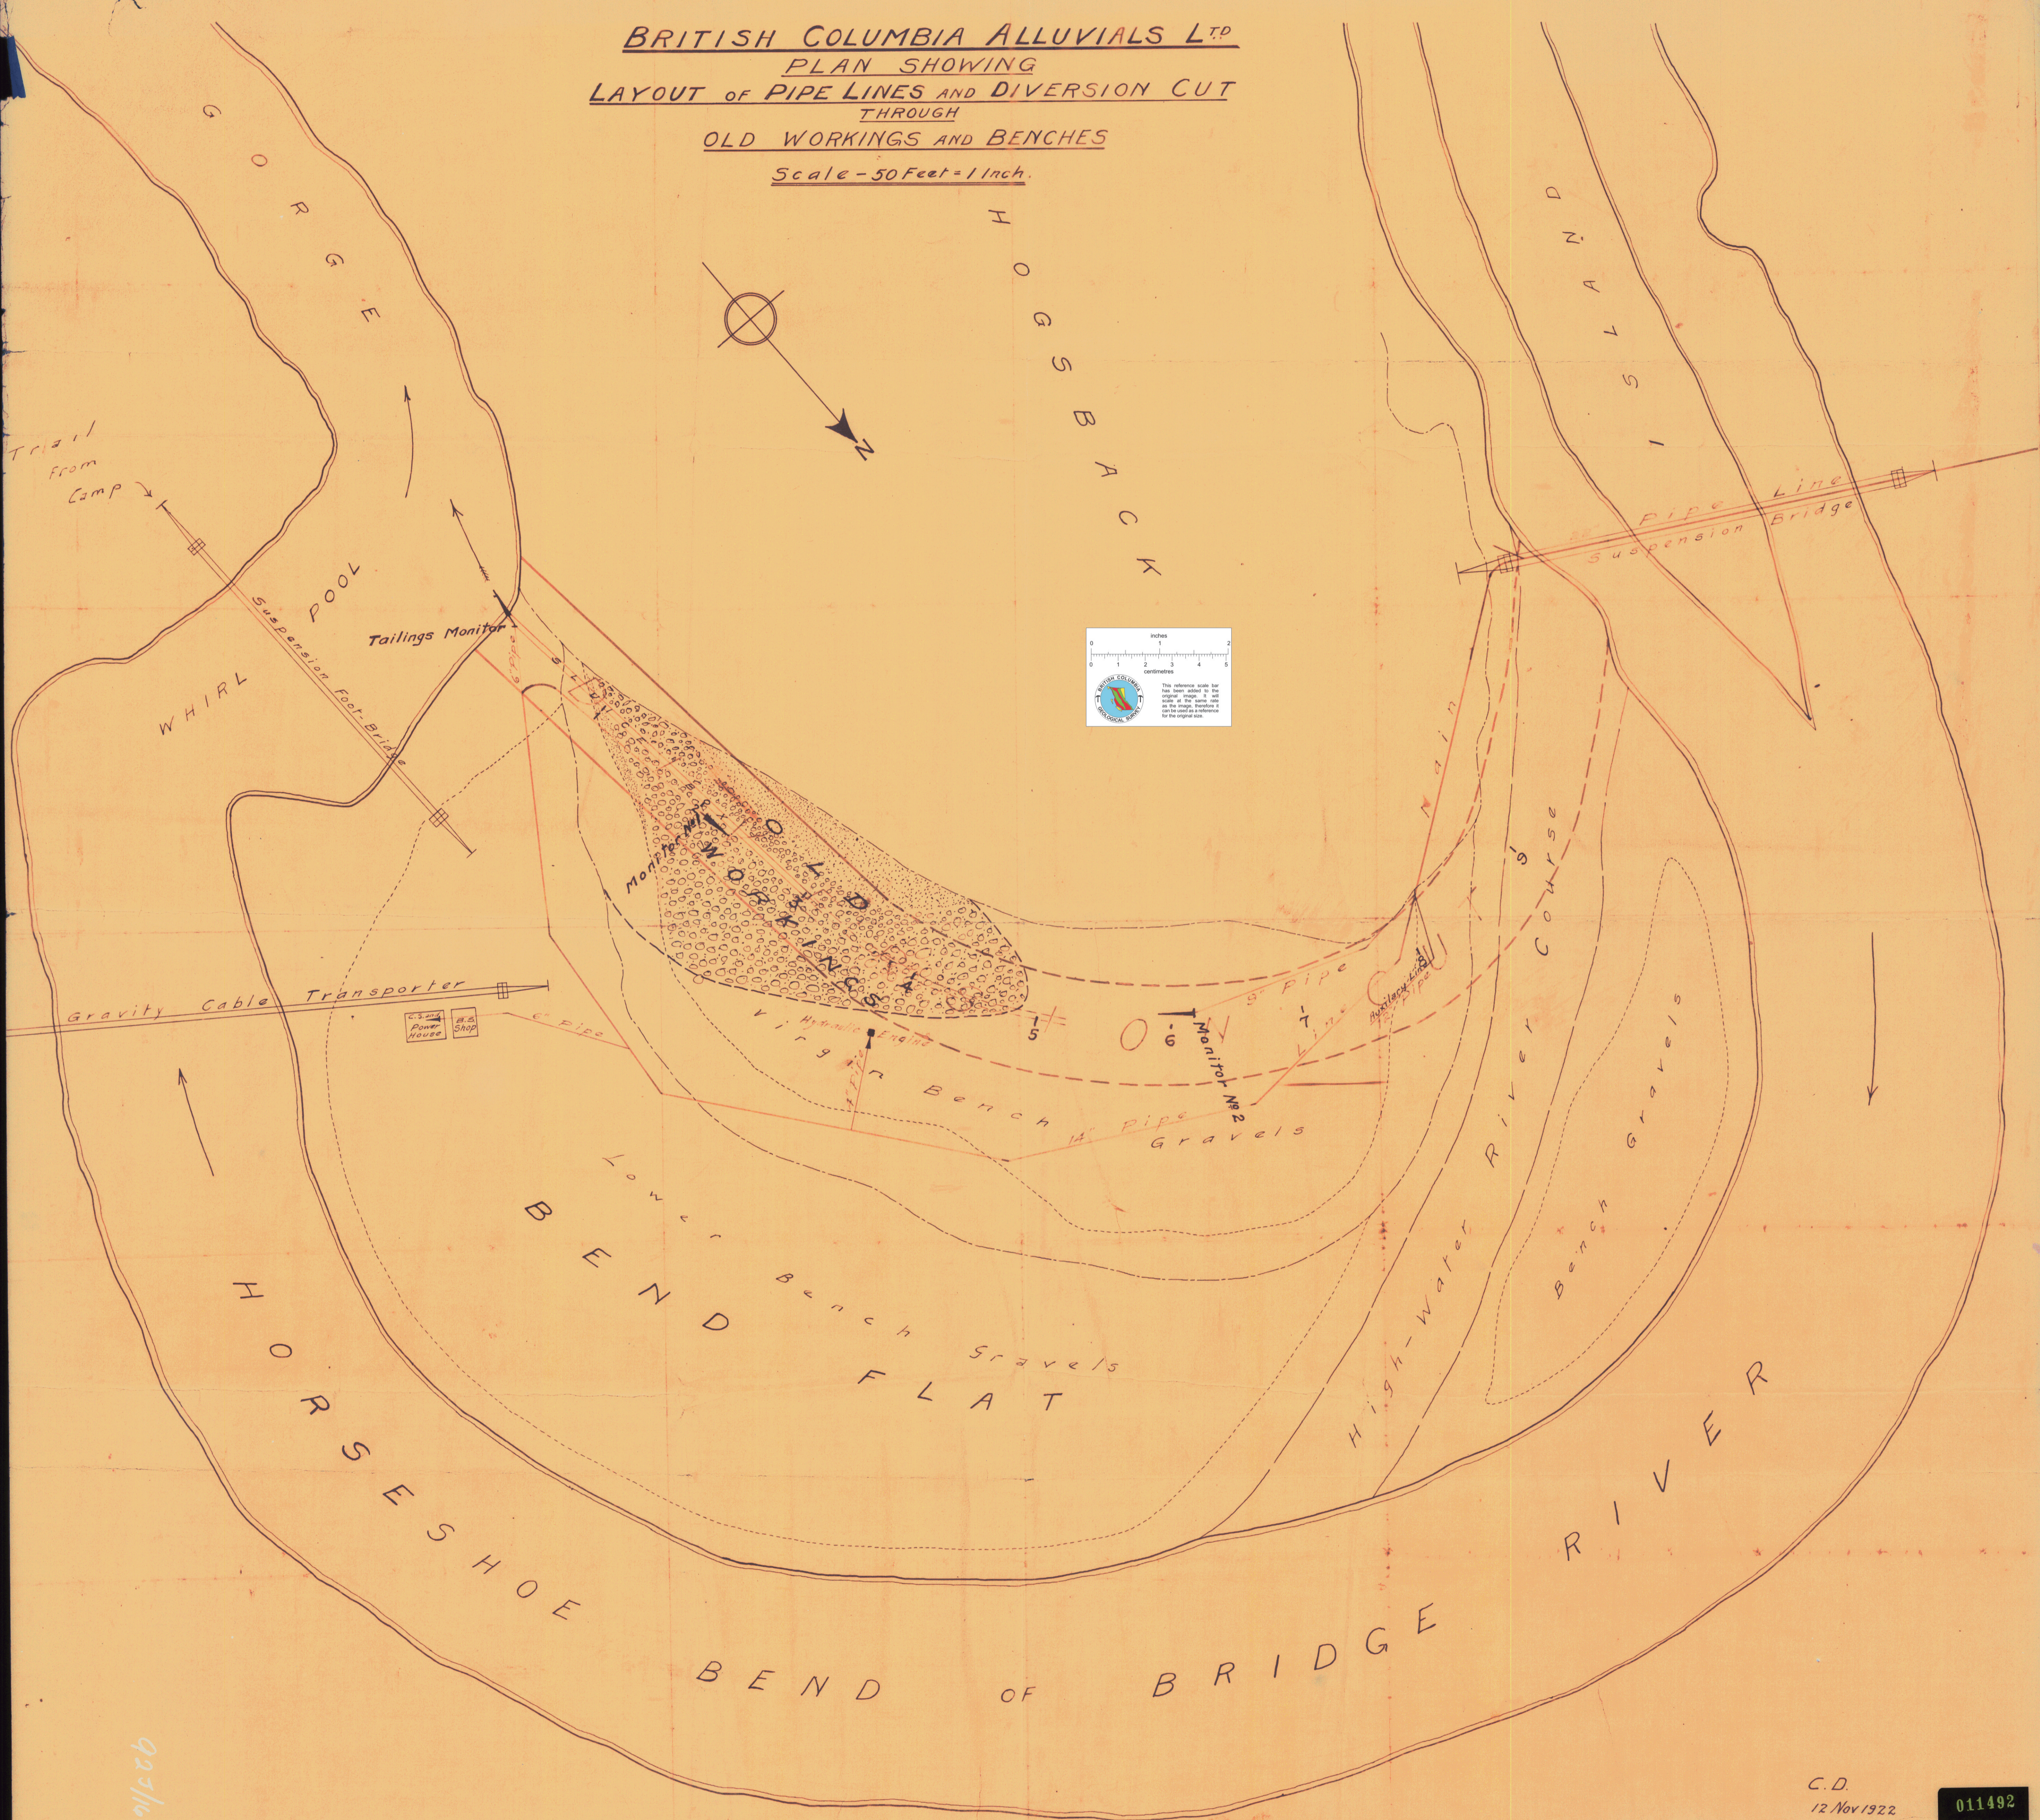

925/102