
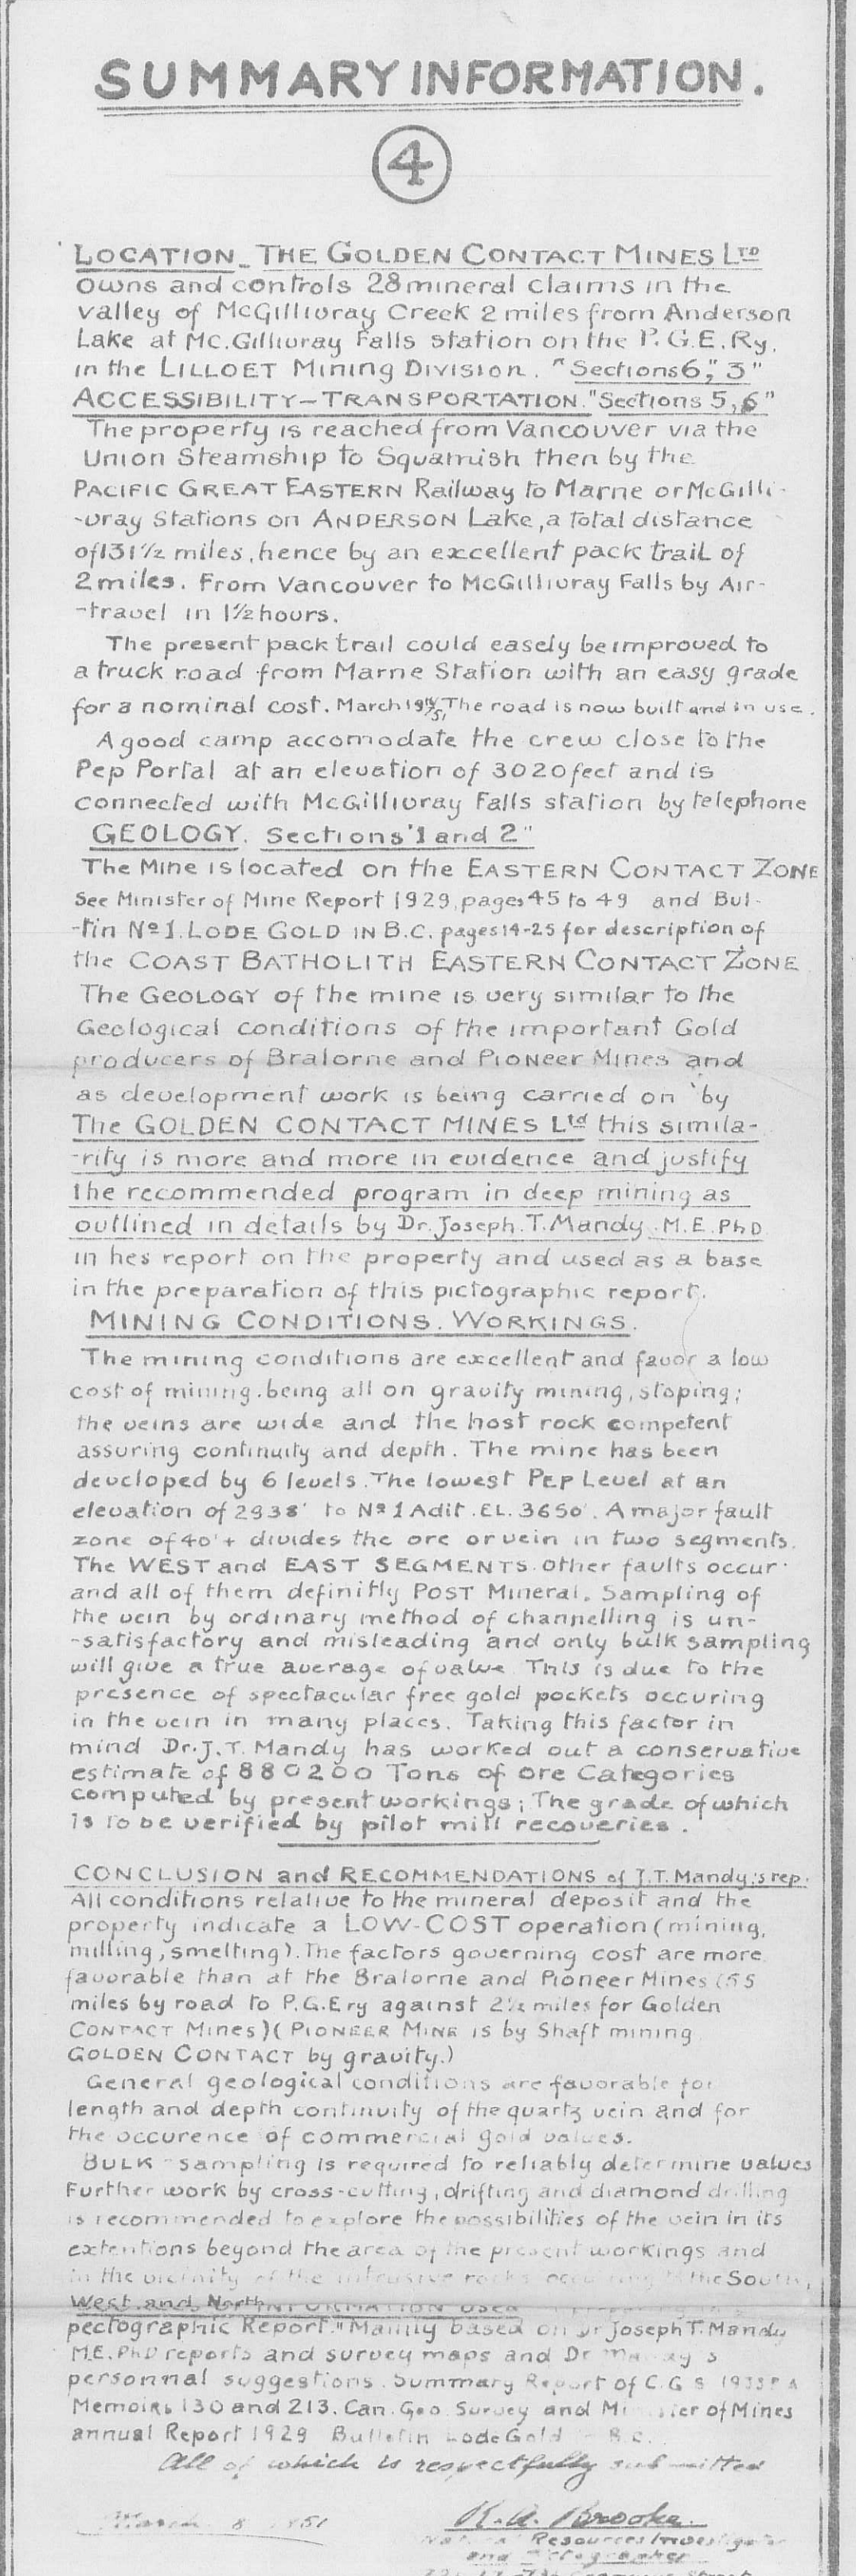
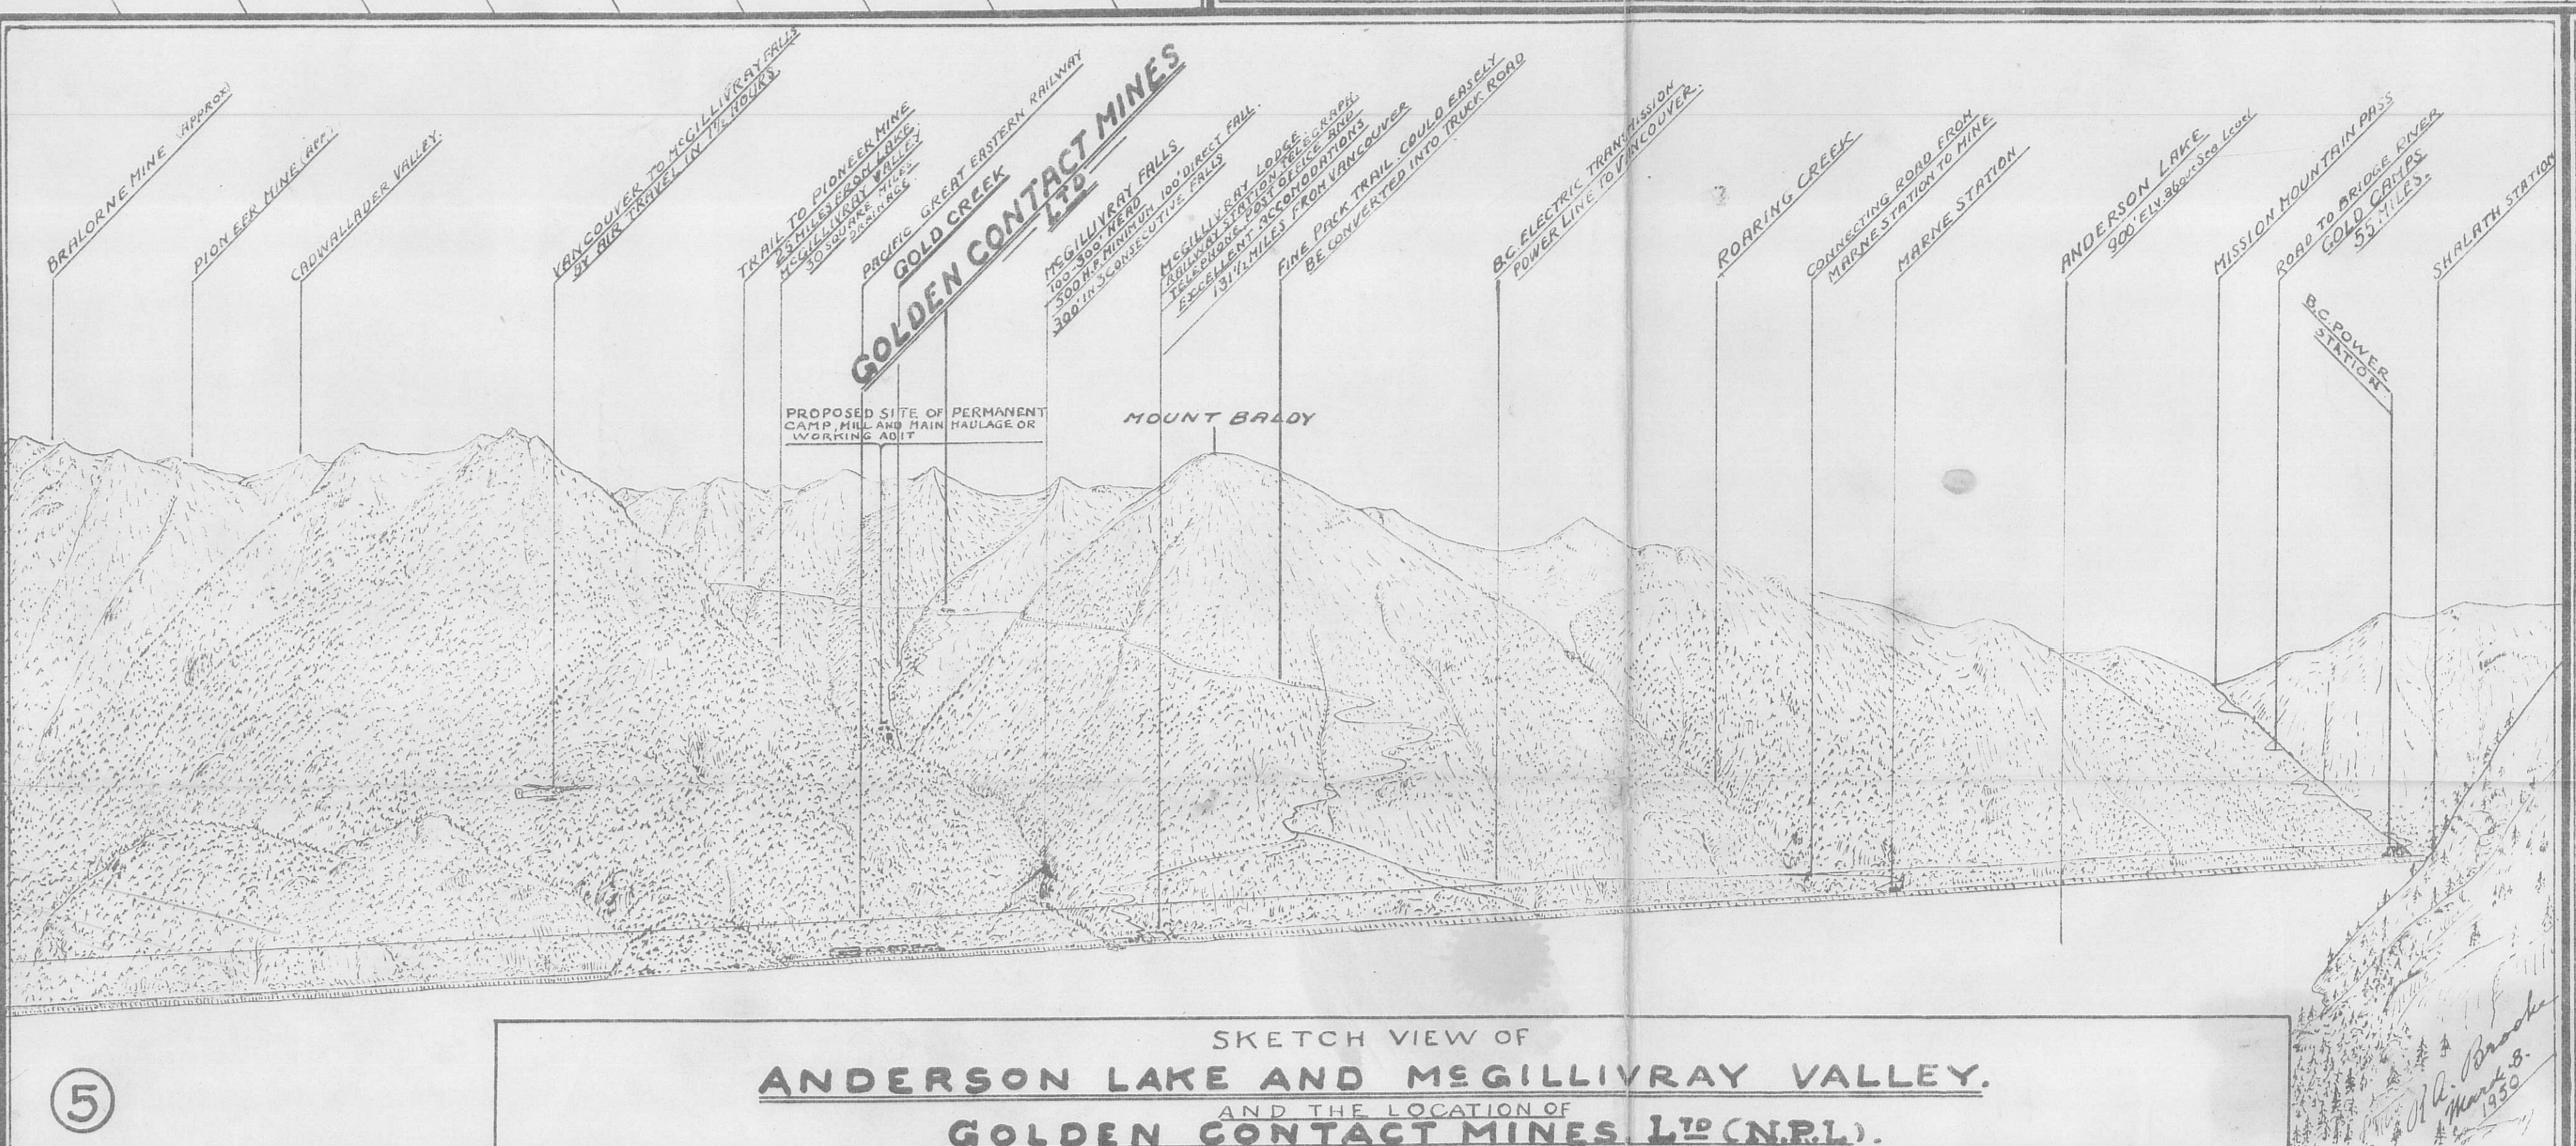
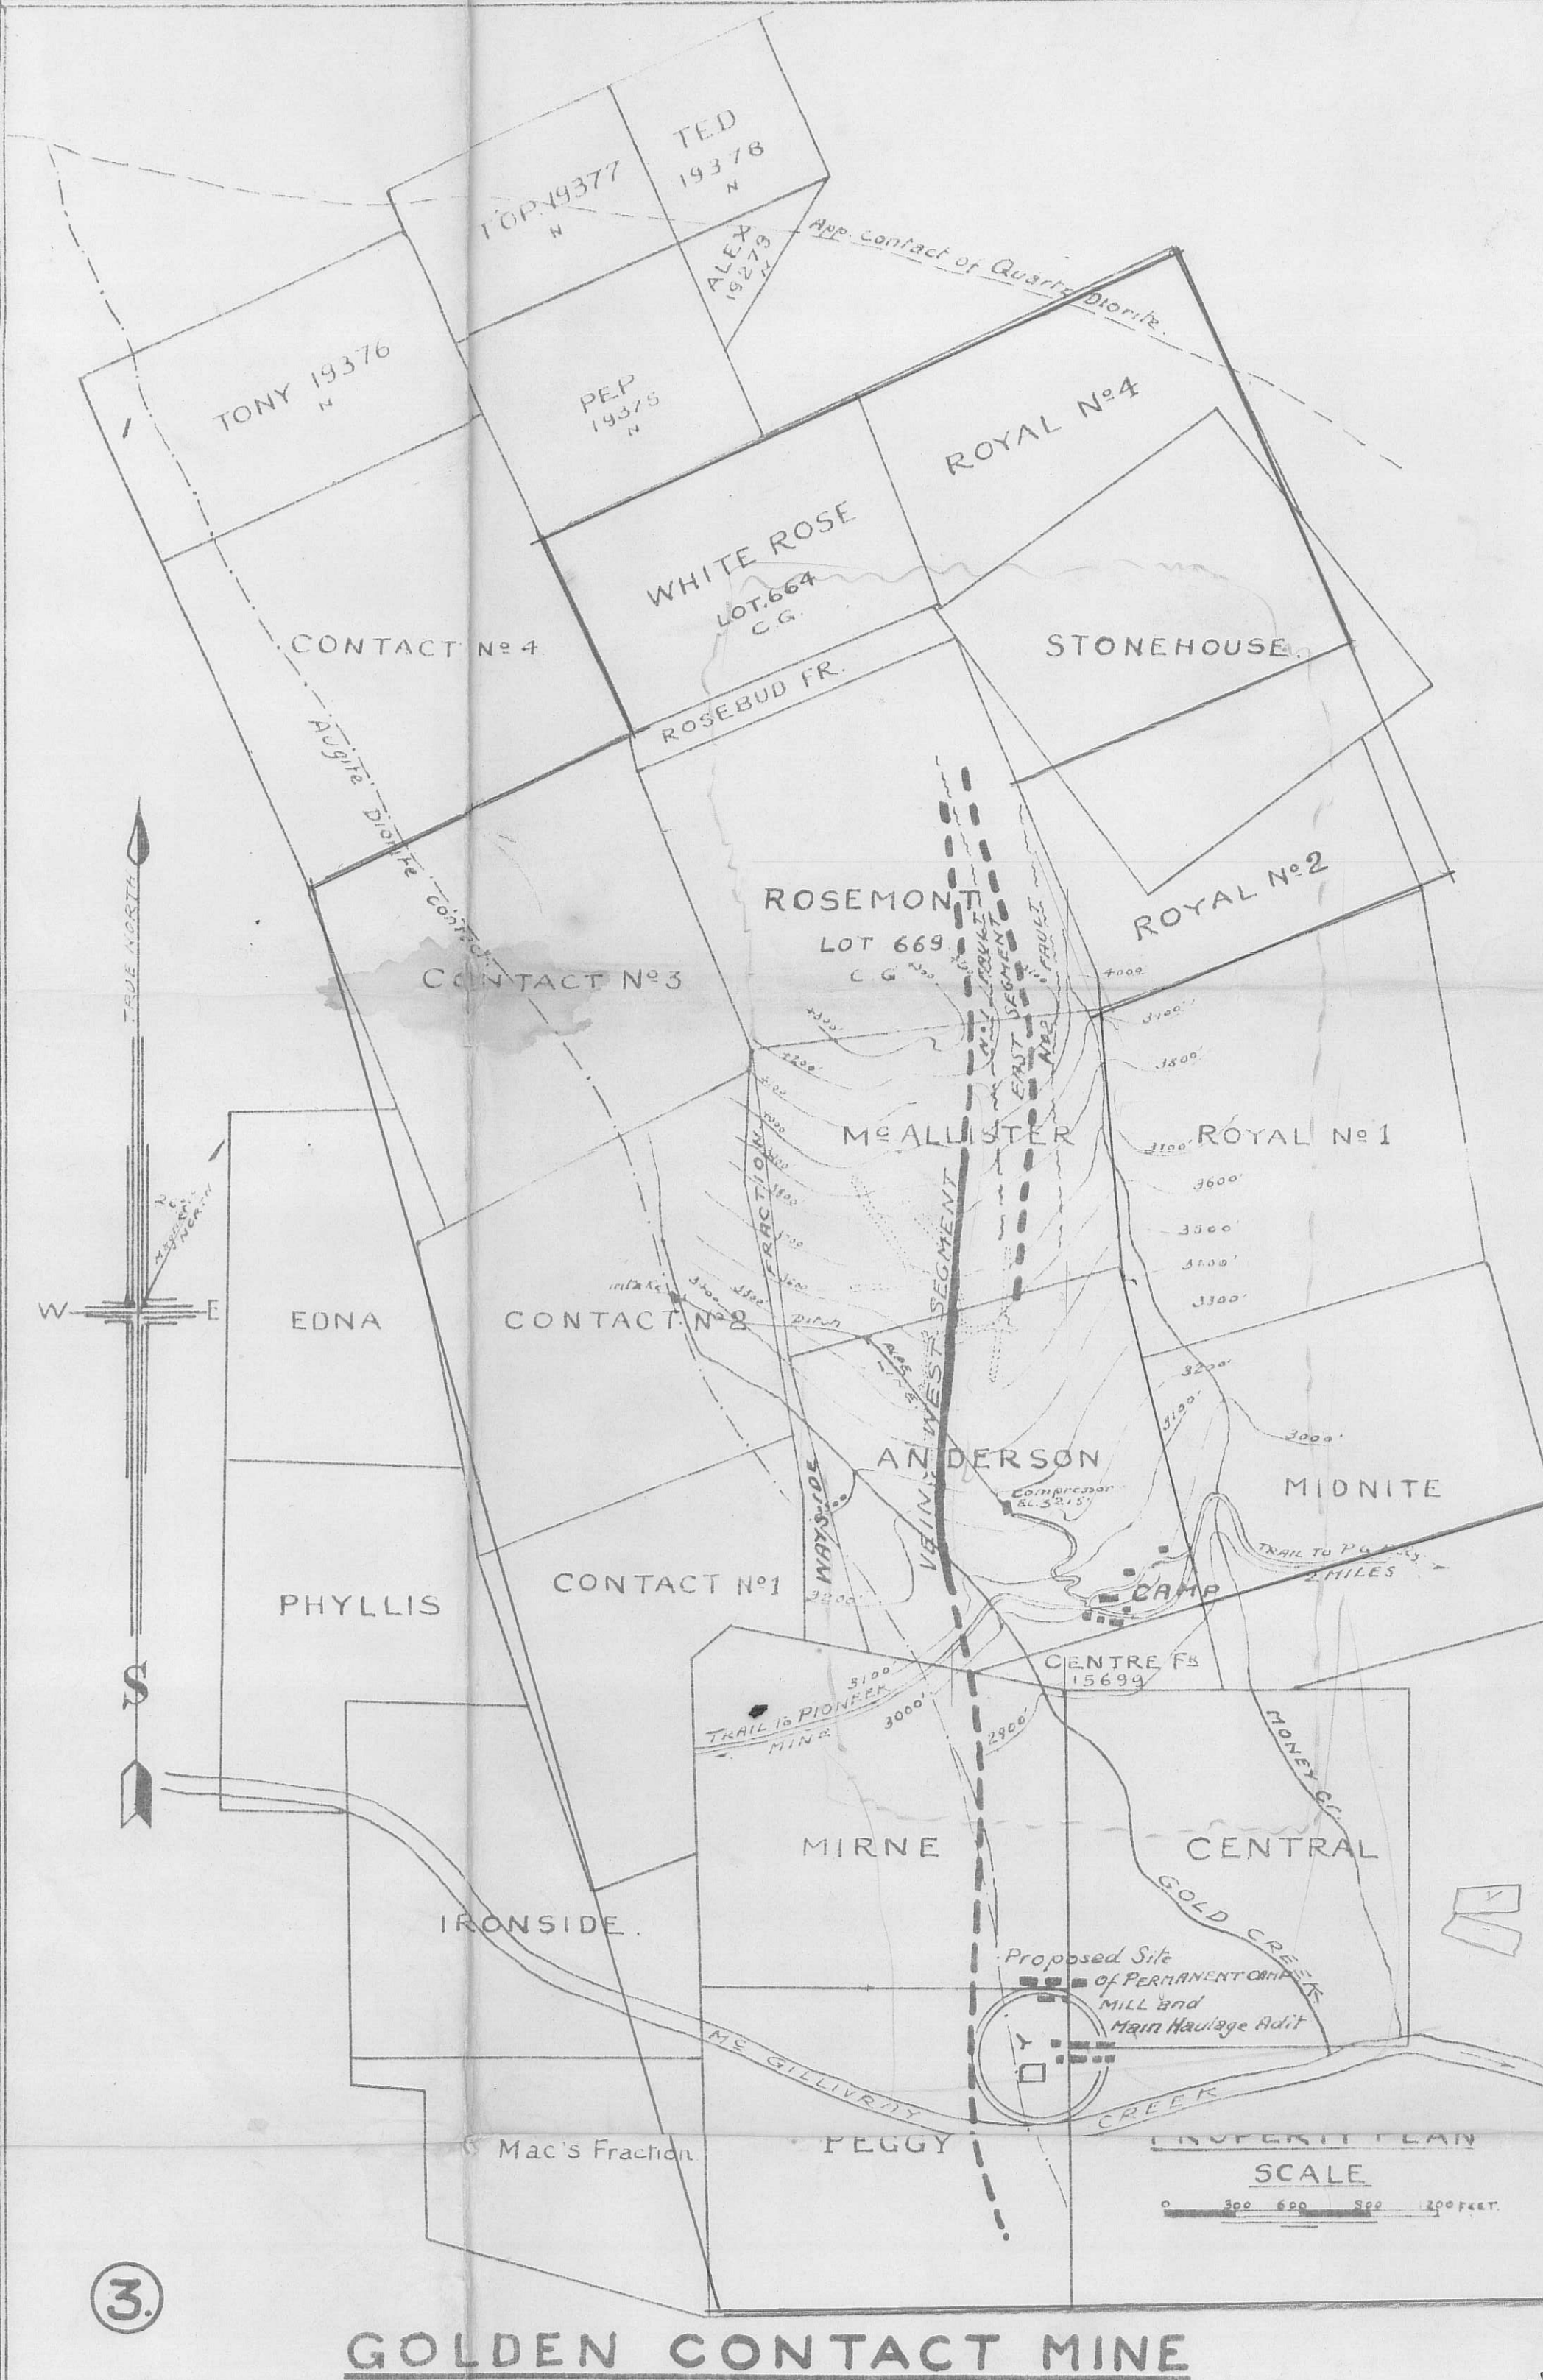


GOLDEN CONTACT MINE ISOMETRIC PLAN OF WORKINGS.

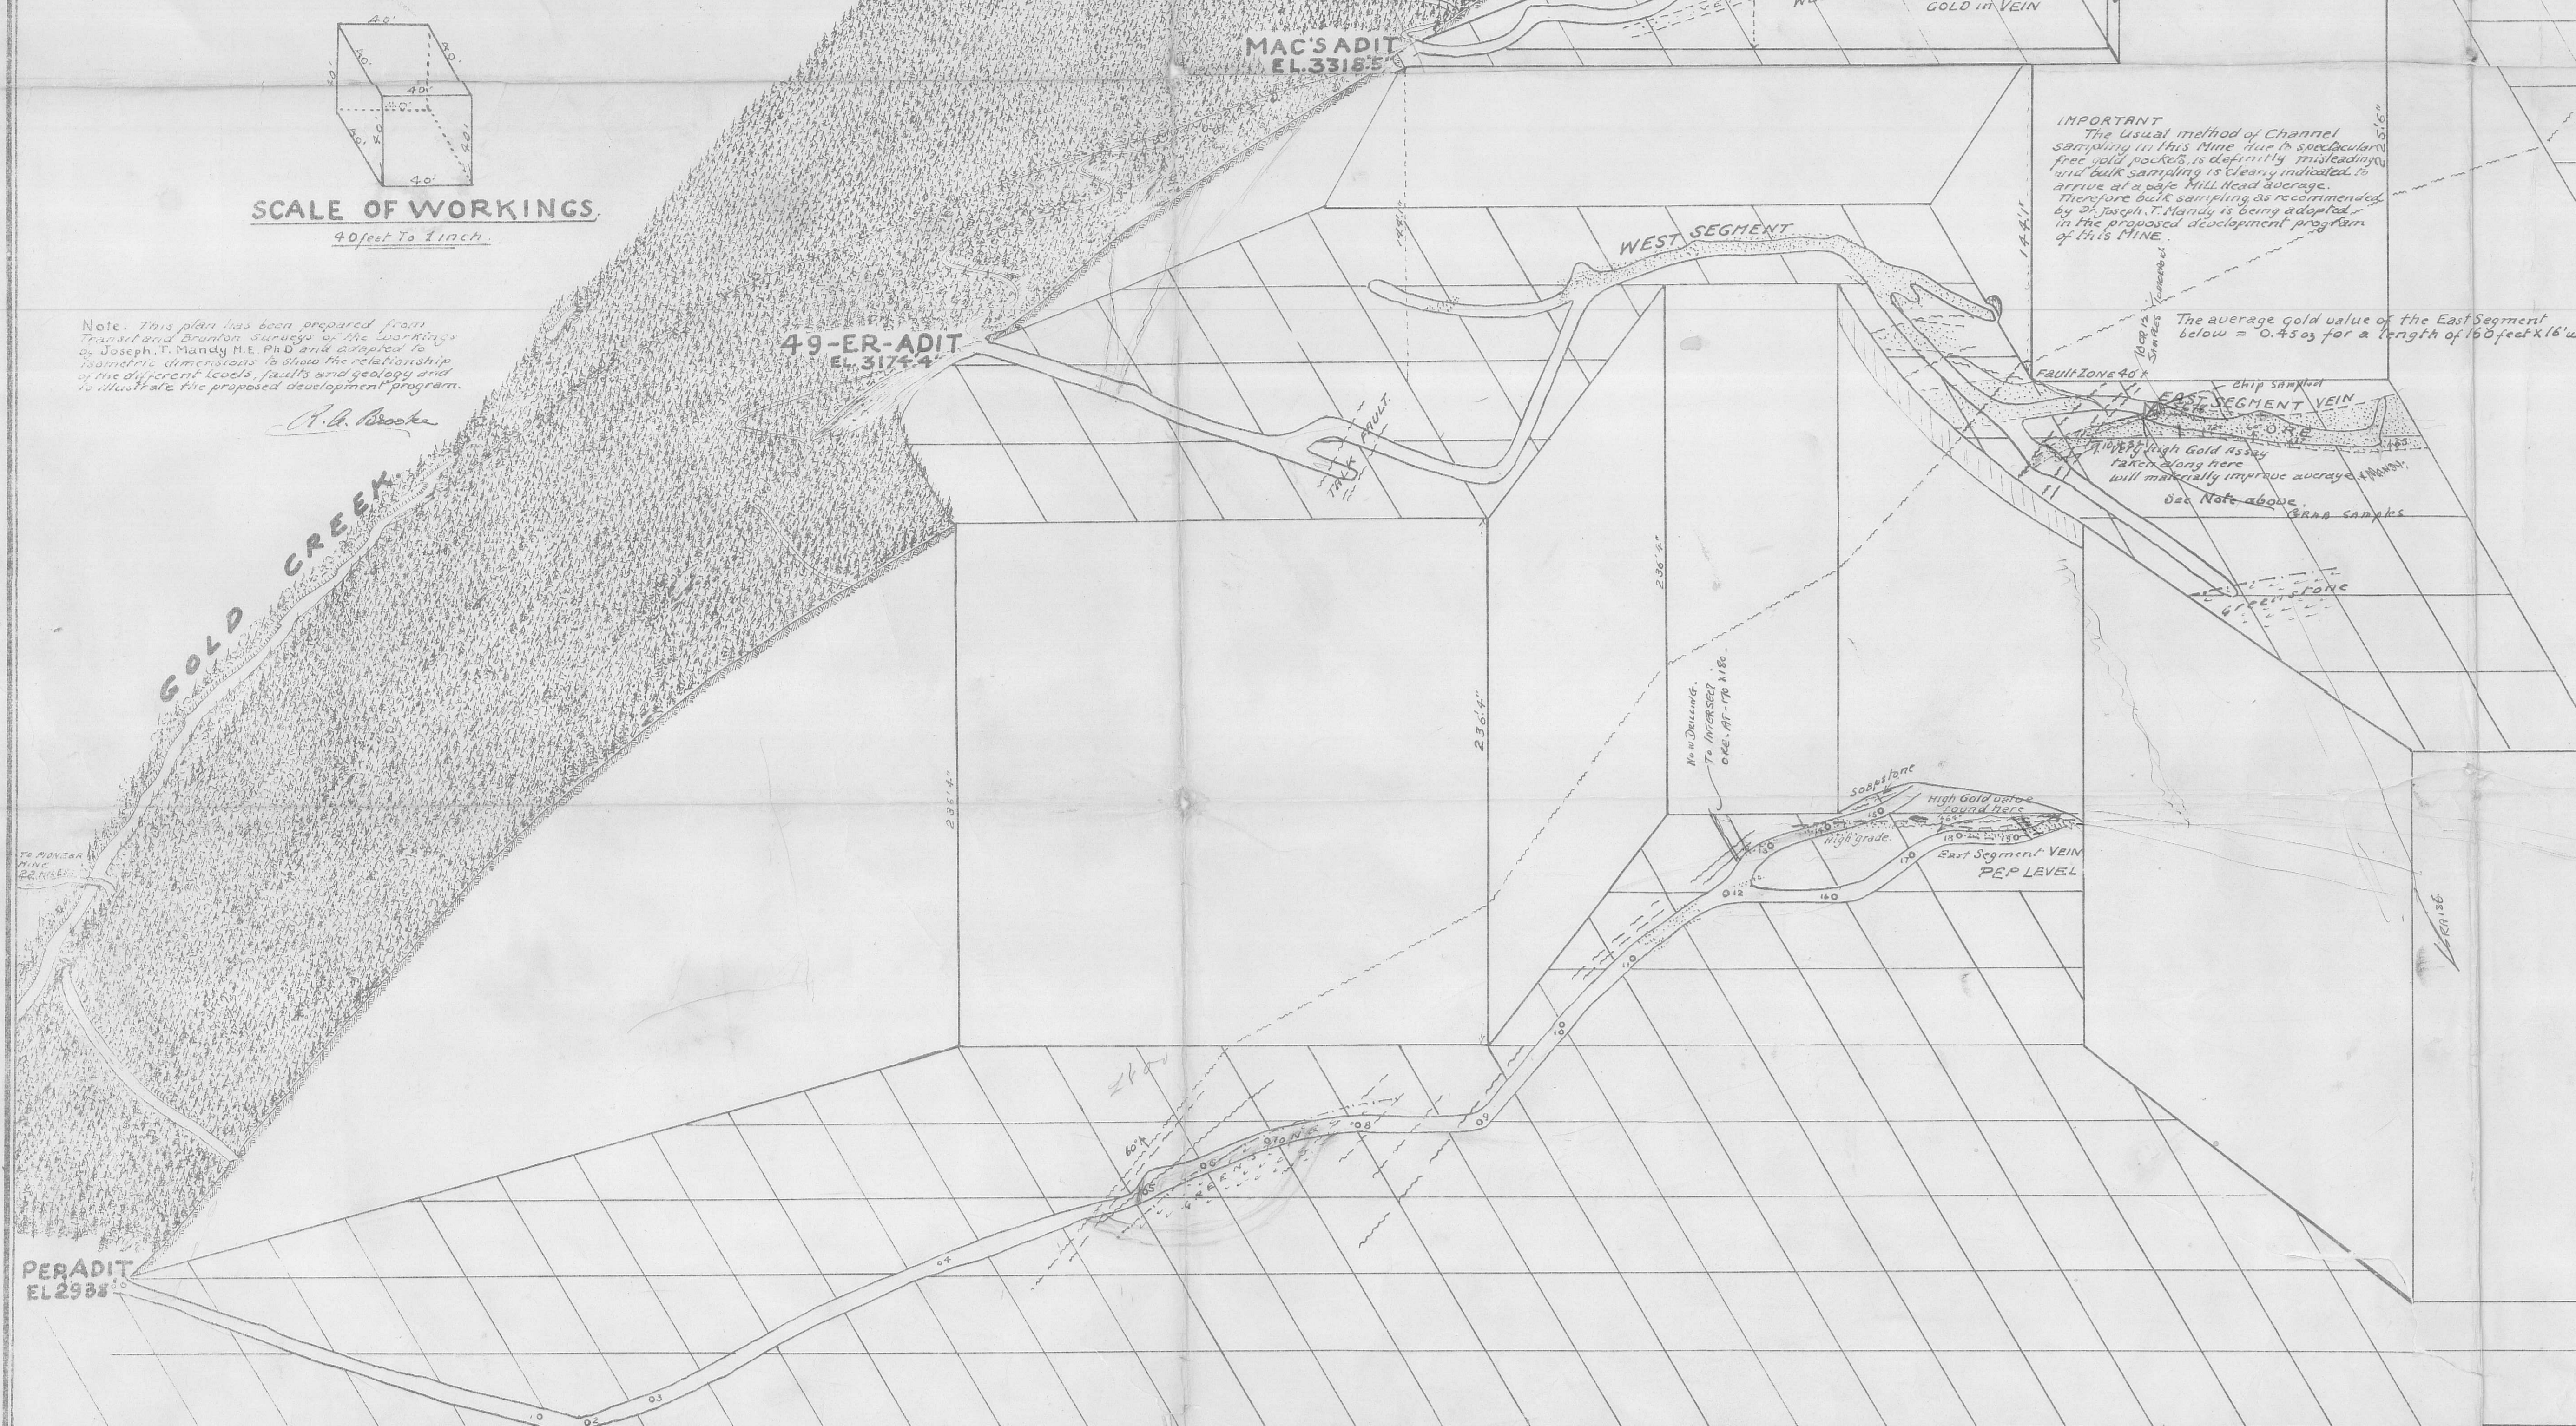

PICTOGRAPHIC REPORT ON GOLDEN CONTACT MINE

McGILLIVRAY CREEK, LILLOOET M.D. B.C. BY R.A. BROOKE, 227 VANCOUVER BLOCK, VANCOUVER, B.C.

PROPERTY FILE