




800 LEVEL
ELV. 825.6'

900 LEVEL
ELV. 714'

1000 LEVEL 624.5' ELV


1115 SUB LEVEL
ELV. 574.6'

ELV. 526'

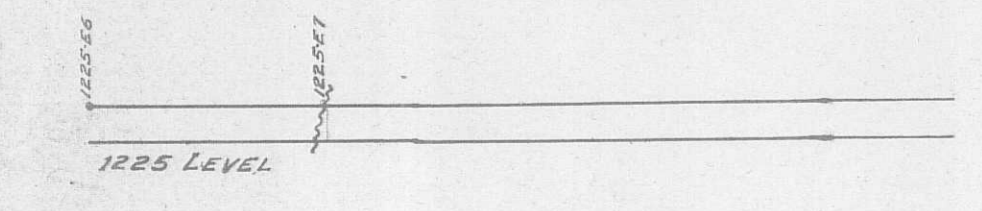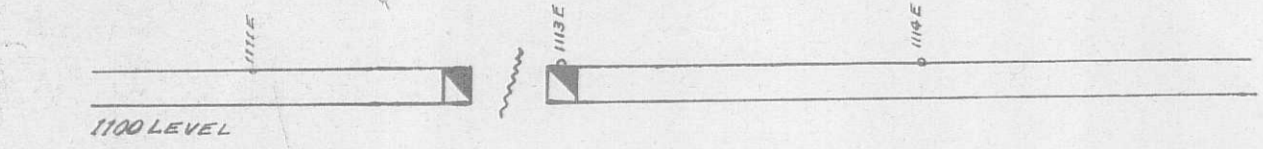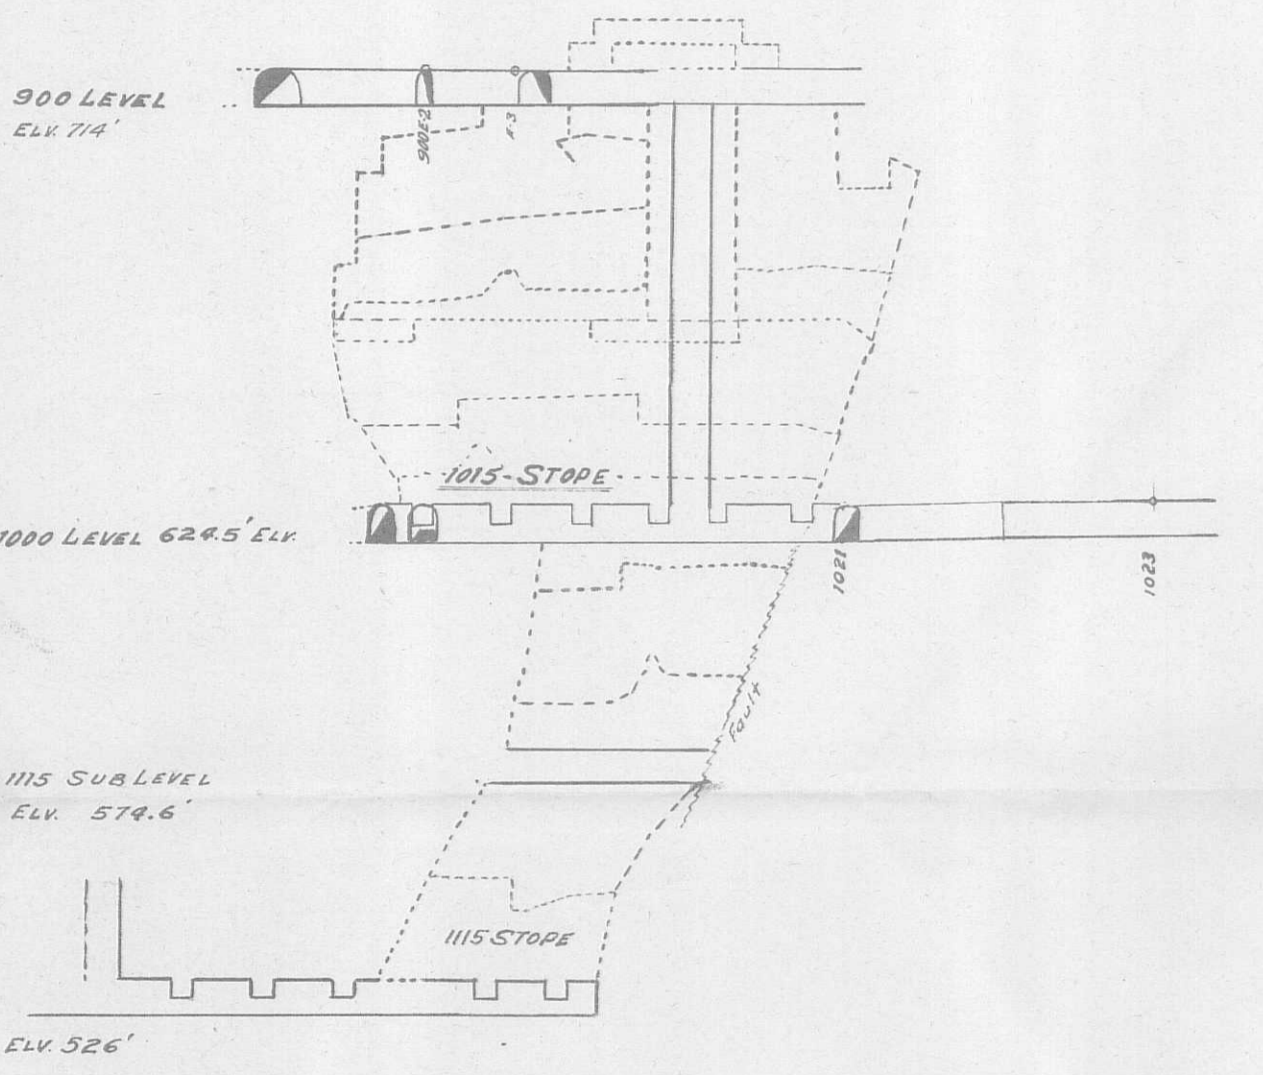

SECTION N 83° 15' E

ELV. 300'

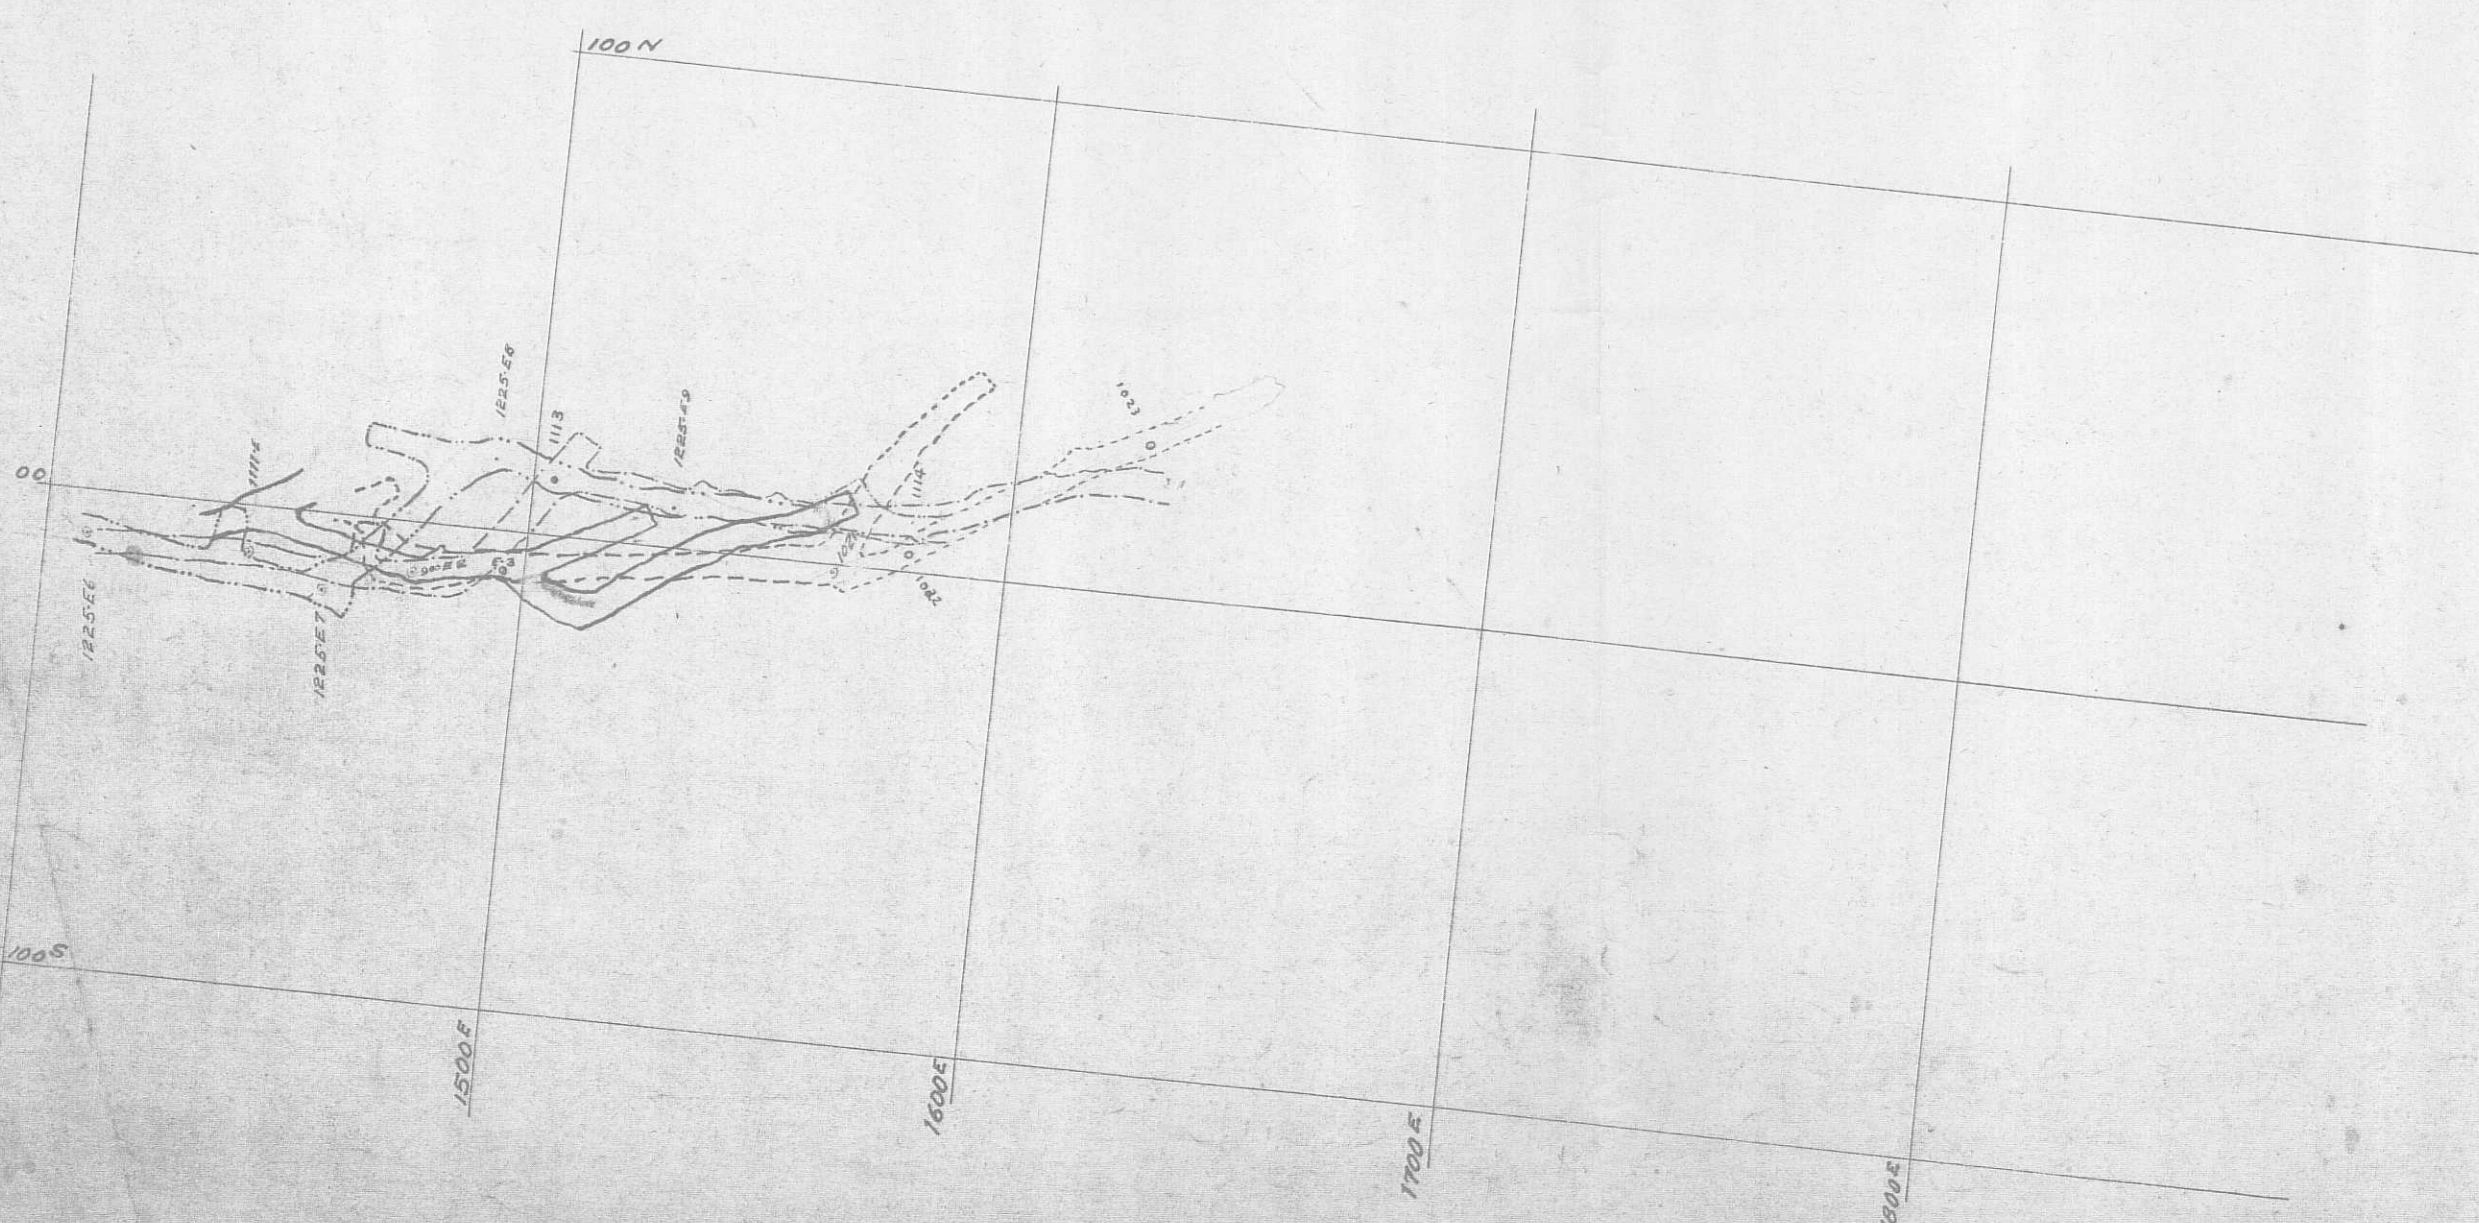

- 900 LEVEL
- 1000 LEVEL
- 1100 LEVEL
- 1225 LEVEL

924/2w
924-8

PRIVATEER MINE LTD.
PRIVATEER MINE
PLAN & PROFILE
NO. 1 VEIN EXTN.

SCALE 1" = 40'

012174

Handwritten signature