
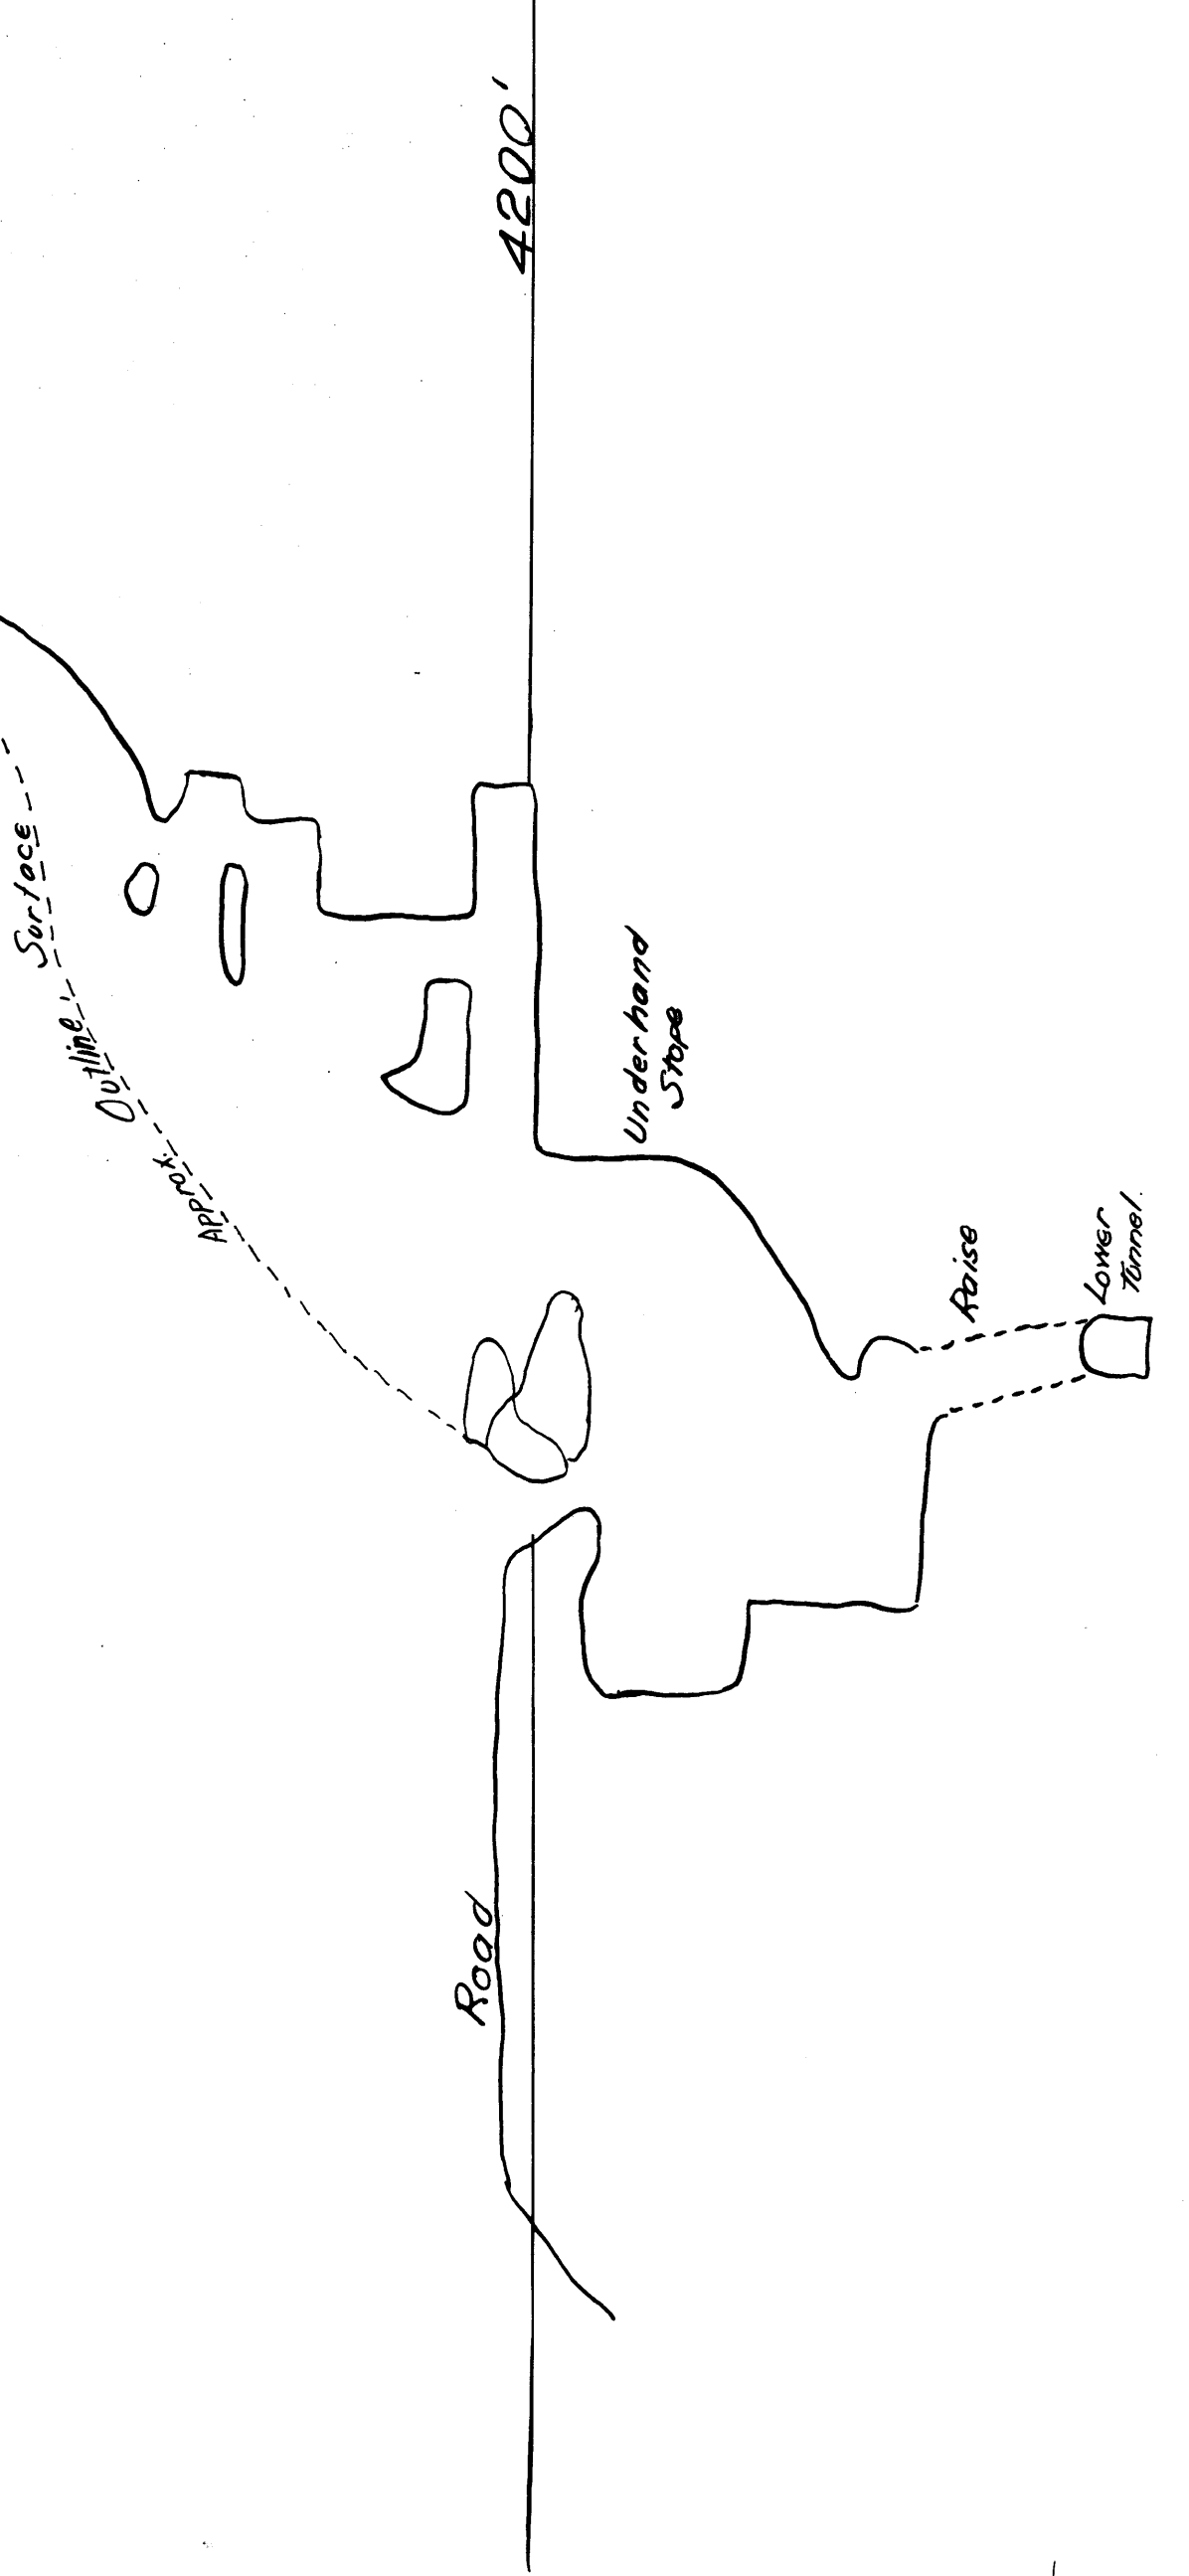


PROPERTY

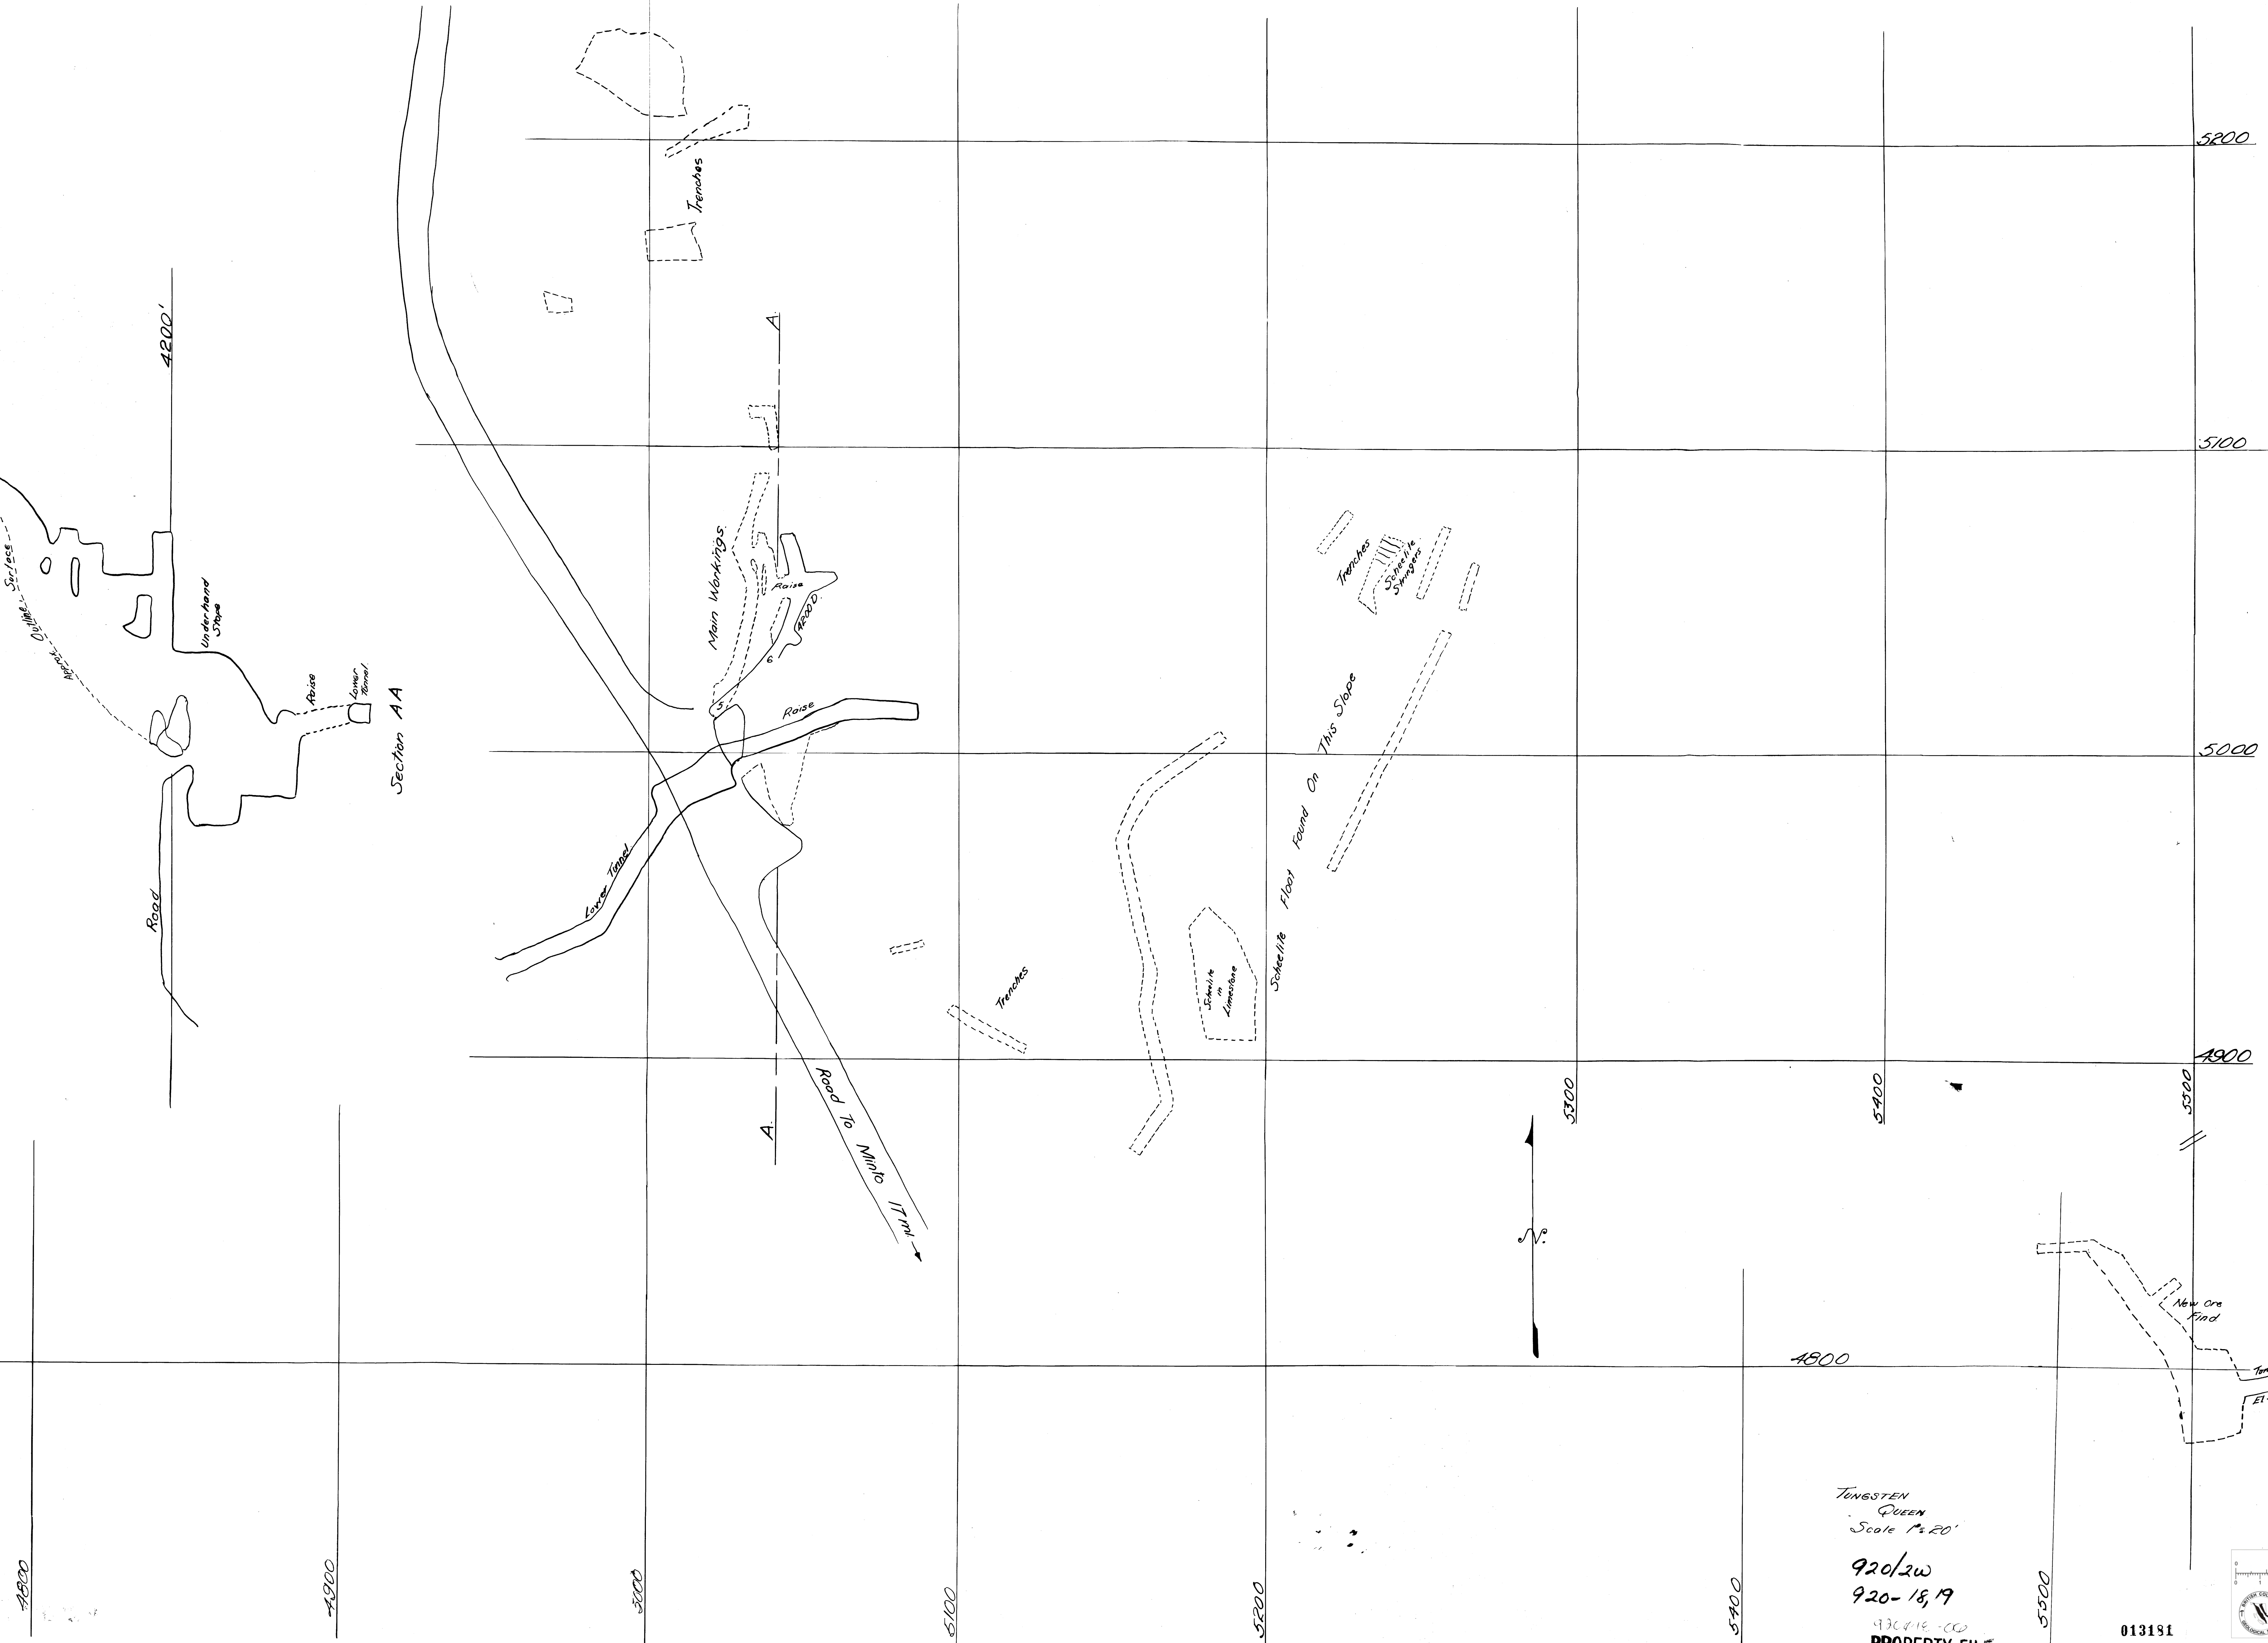

Section AA

Road to Mill to 1/4 mi

TUNSTEN
QUEEN
Scale 1"=20'
920/2w
920-18, 19
PROPERTY FILE

013181

