


This reference scale bar has been added to the original image. It will scale at the same rate as the image, therefore it can be used as a reference for the original size.

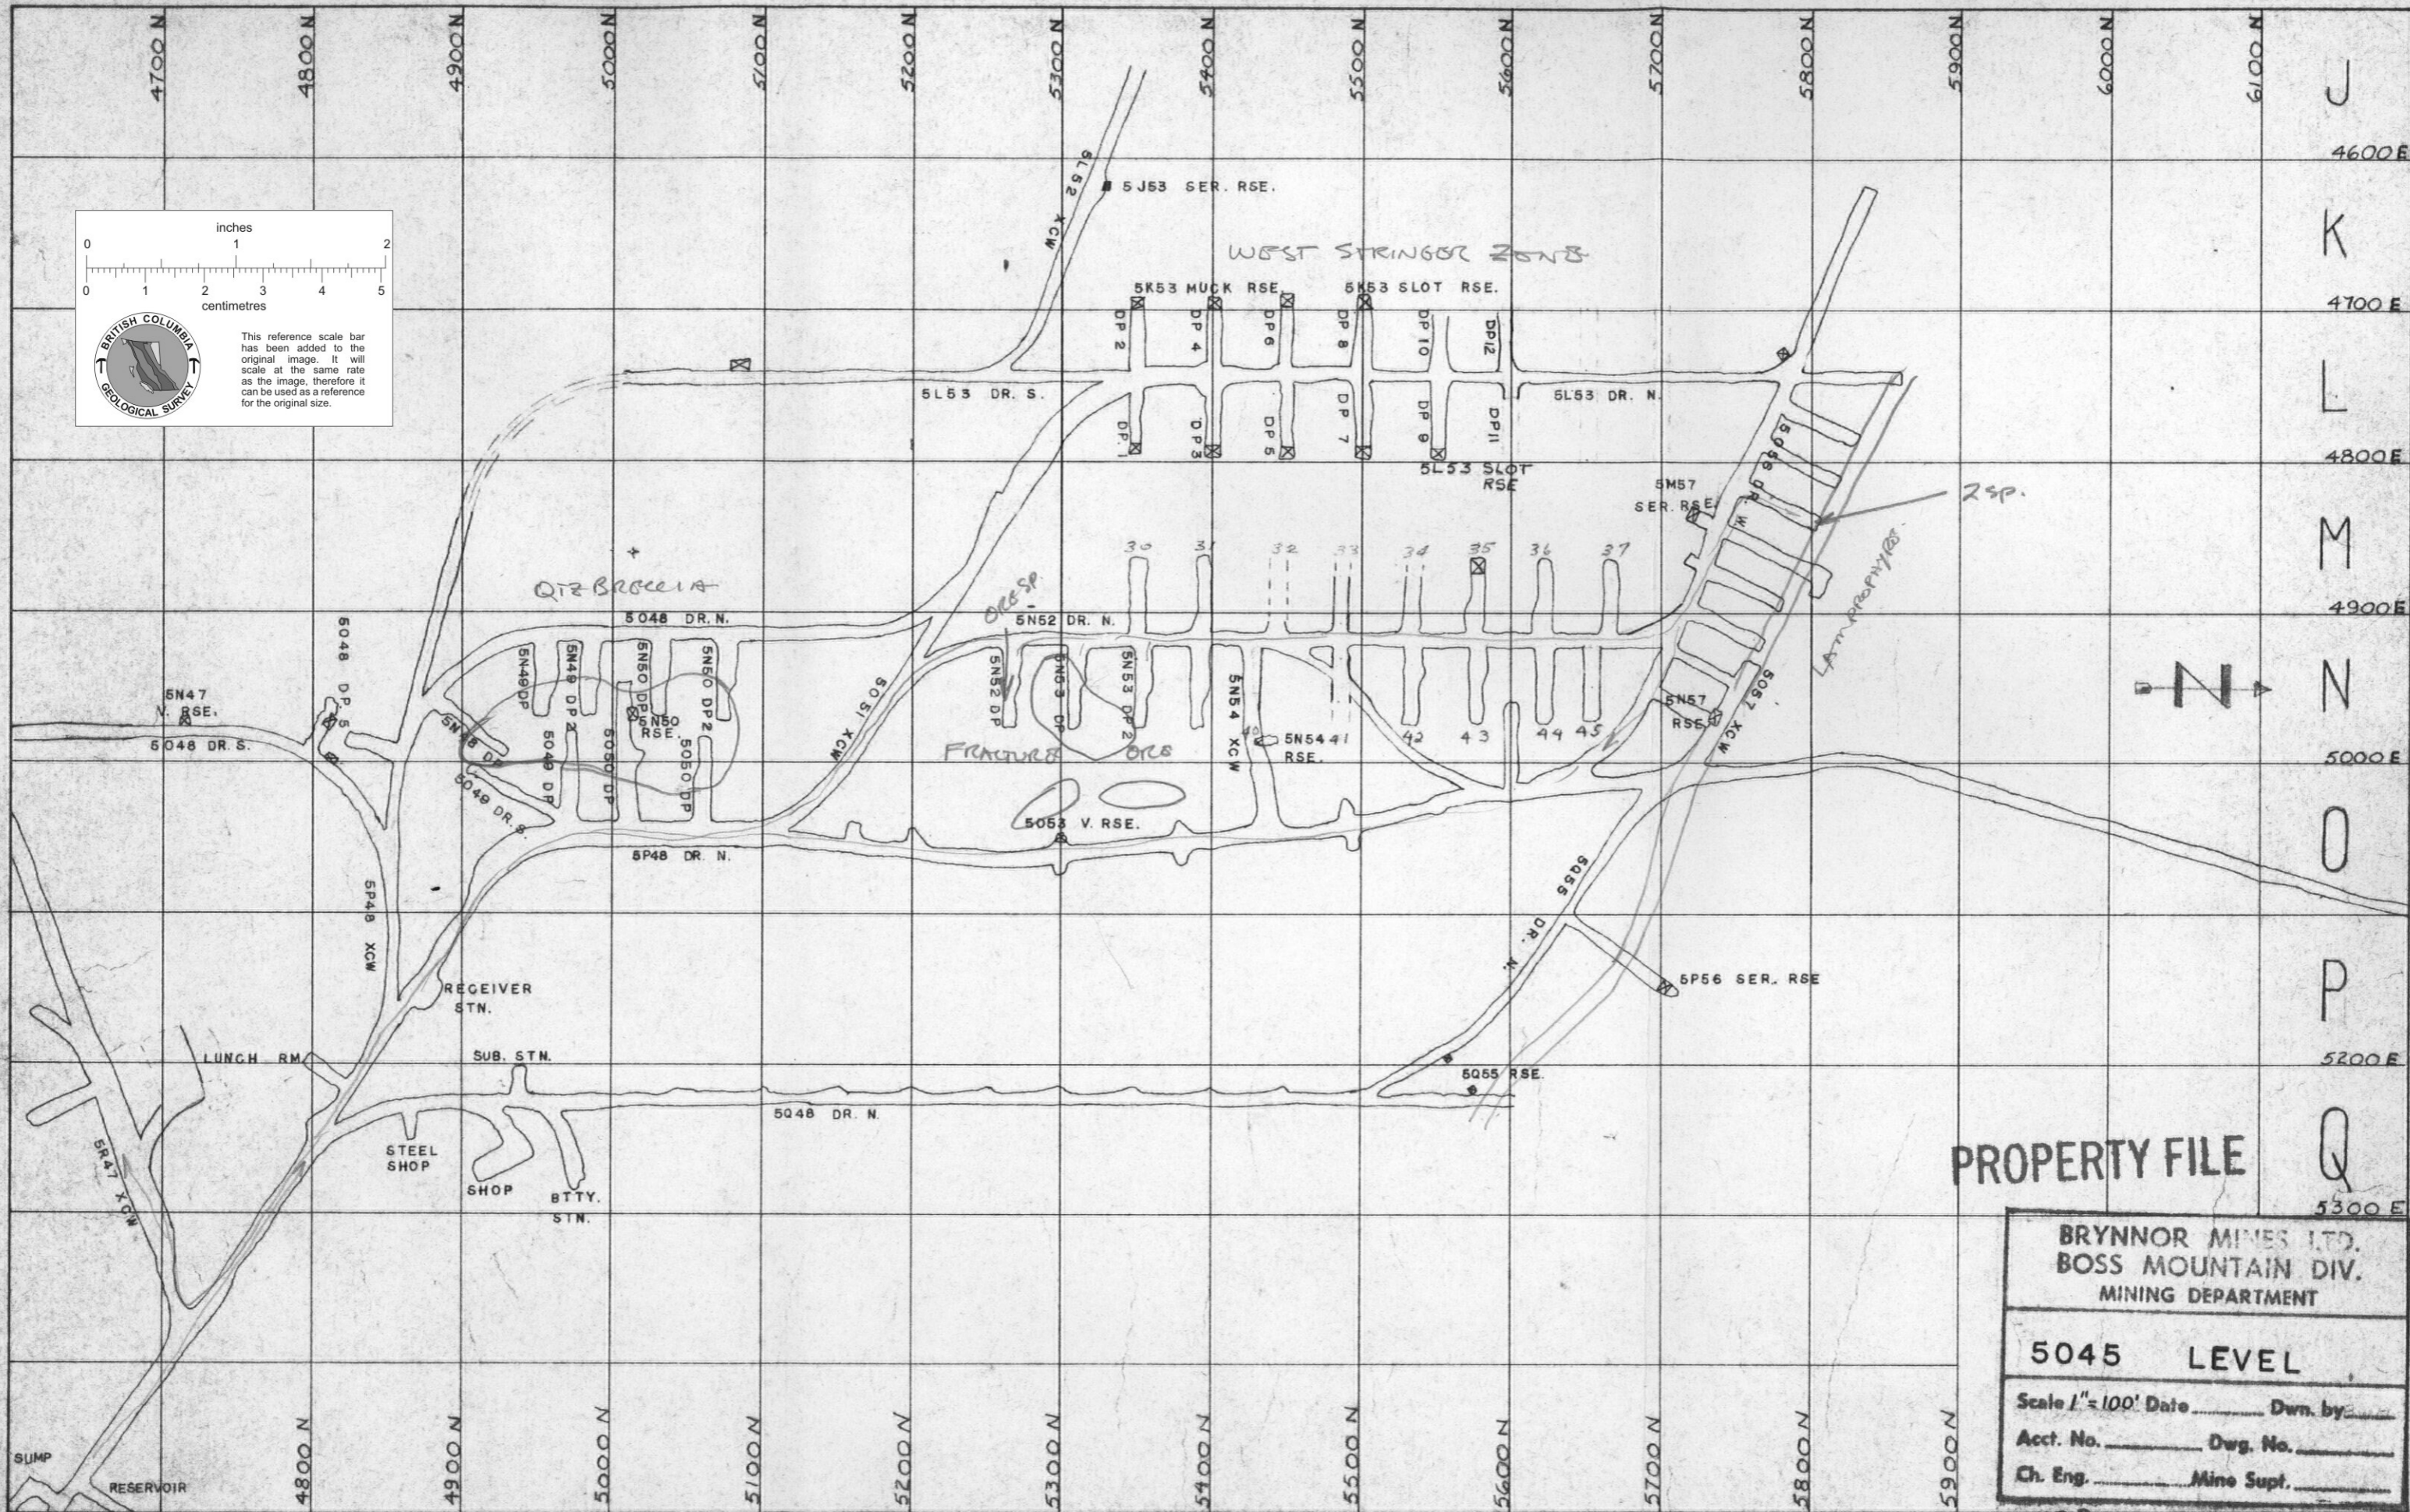

**PROPERTY FILE**

**BRYNNOR MINES LTD.**  
**BOSS MOUNTAIN DIV.**  
 MINING DEPARTMENT

**5045 LEVEL**

Scale 1" = 100' Date \_\_\_\_\_ Dwn. by \_\_\_\_\_  
 Acct. No. \_\_\_\_\_ Dwg. No. \_\_\_\_\_  
 Ch. Eng. \_\_\_\_\_ Mine Supt. \_\_\_\_\_

013780 93A001(2W)