

QUESNELLE QUARTZ MINING CO. LTD  
HXON CREEK B.C.

PLAN OF  
MAIN SHAFT &  
UNDERGROUND WORKINGS  
Scale 1" = 10'

TO ACCOMPANY REPORT OF P.E. PETERSON E.M.

LEGEND

NO. 1 LEVEL DEPTH 50' 3"

NO. 2 LEVEL DEPTH 97' 7"



NO. 3 LEVEL DEPTH 145' 6"

NO. 4 LEVEL DEPTH 195' 3"

85° QUARTZ VEIN 85°



936/1E

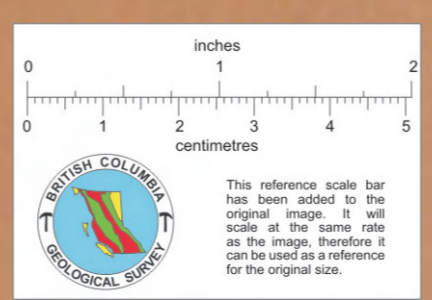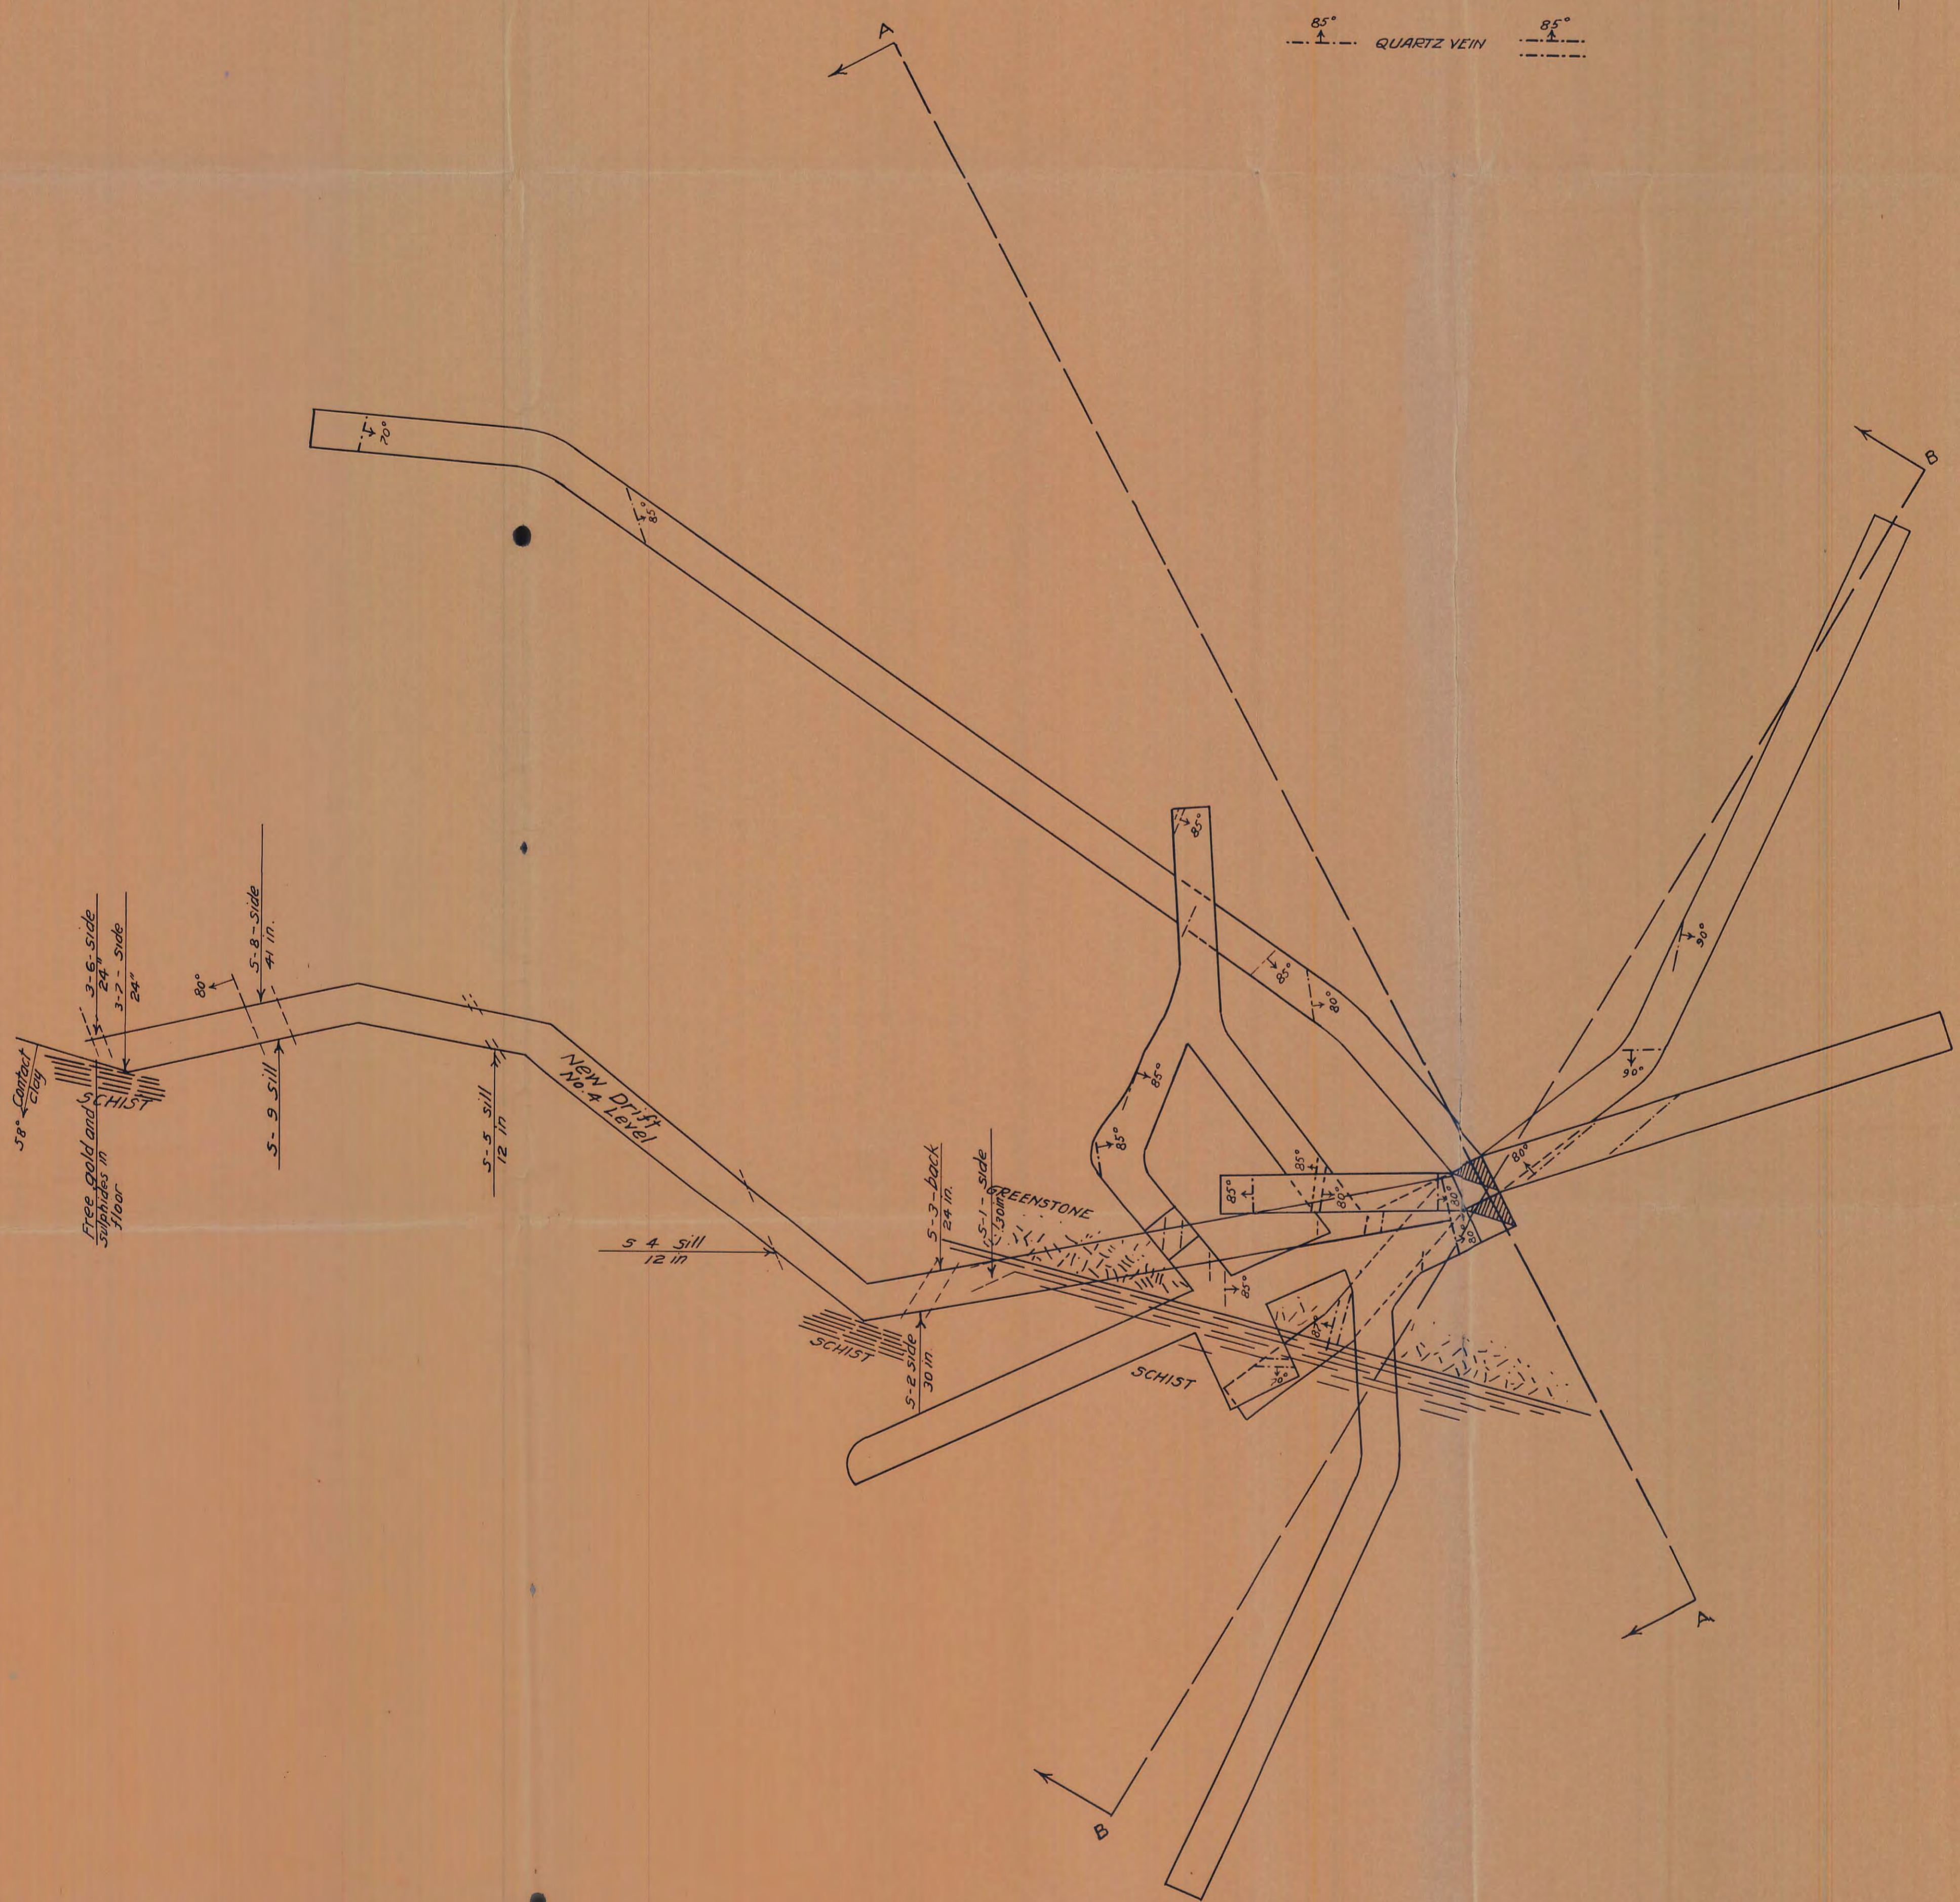

014642