



WINZE # 8 Vein
Assay Plan
Scale 1" = 10ft.

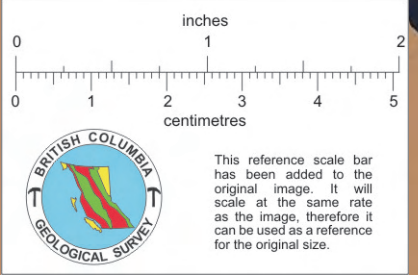

← South 200 Ft North →
Level

16"-751		754-12"
19"-752		756-Sulphids
28"-753	M	755-18"
	760	
43"-758	M	759-42"
	763	
42"-761	M	762-36"
	766	
48"-765	M	764-37"
	769	
30"-768	M	767-30"
	772	
48"-771	M	770-24"
	775	
48"-774	M	773-48"
	778	
48"-777	M	776-48"
	781	
66"-780	M	779-66"
	784	
42"-783	M	782-66"
	787	
	M	786-66"
	M	789-72" E. side
	M	788-66"
	M	791-48"
	M	793-66"
	M	795-60"
	M	802-36" W. side
60"-798	M	804-48" E. side
	M	801-66"
48"-800	M	805-66"
	M	804
	M	806
	M	807
	M	808
	M	809
	M	810
48"-812	M	813-42" W. side
	M	811

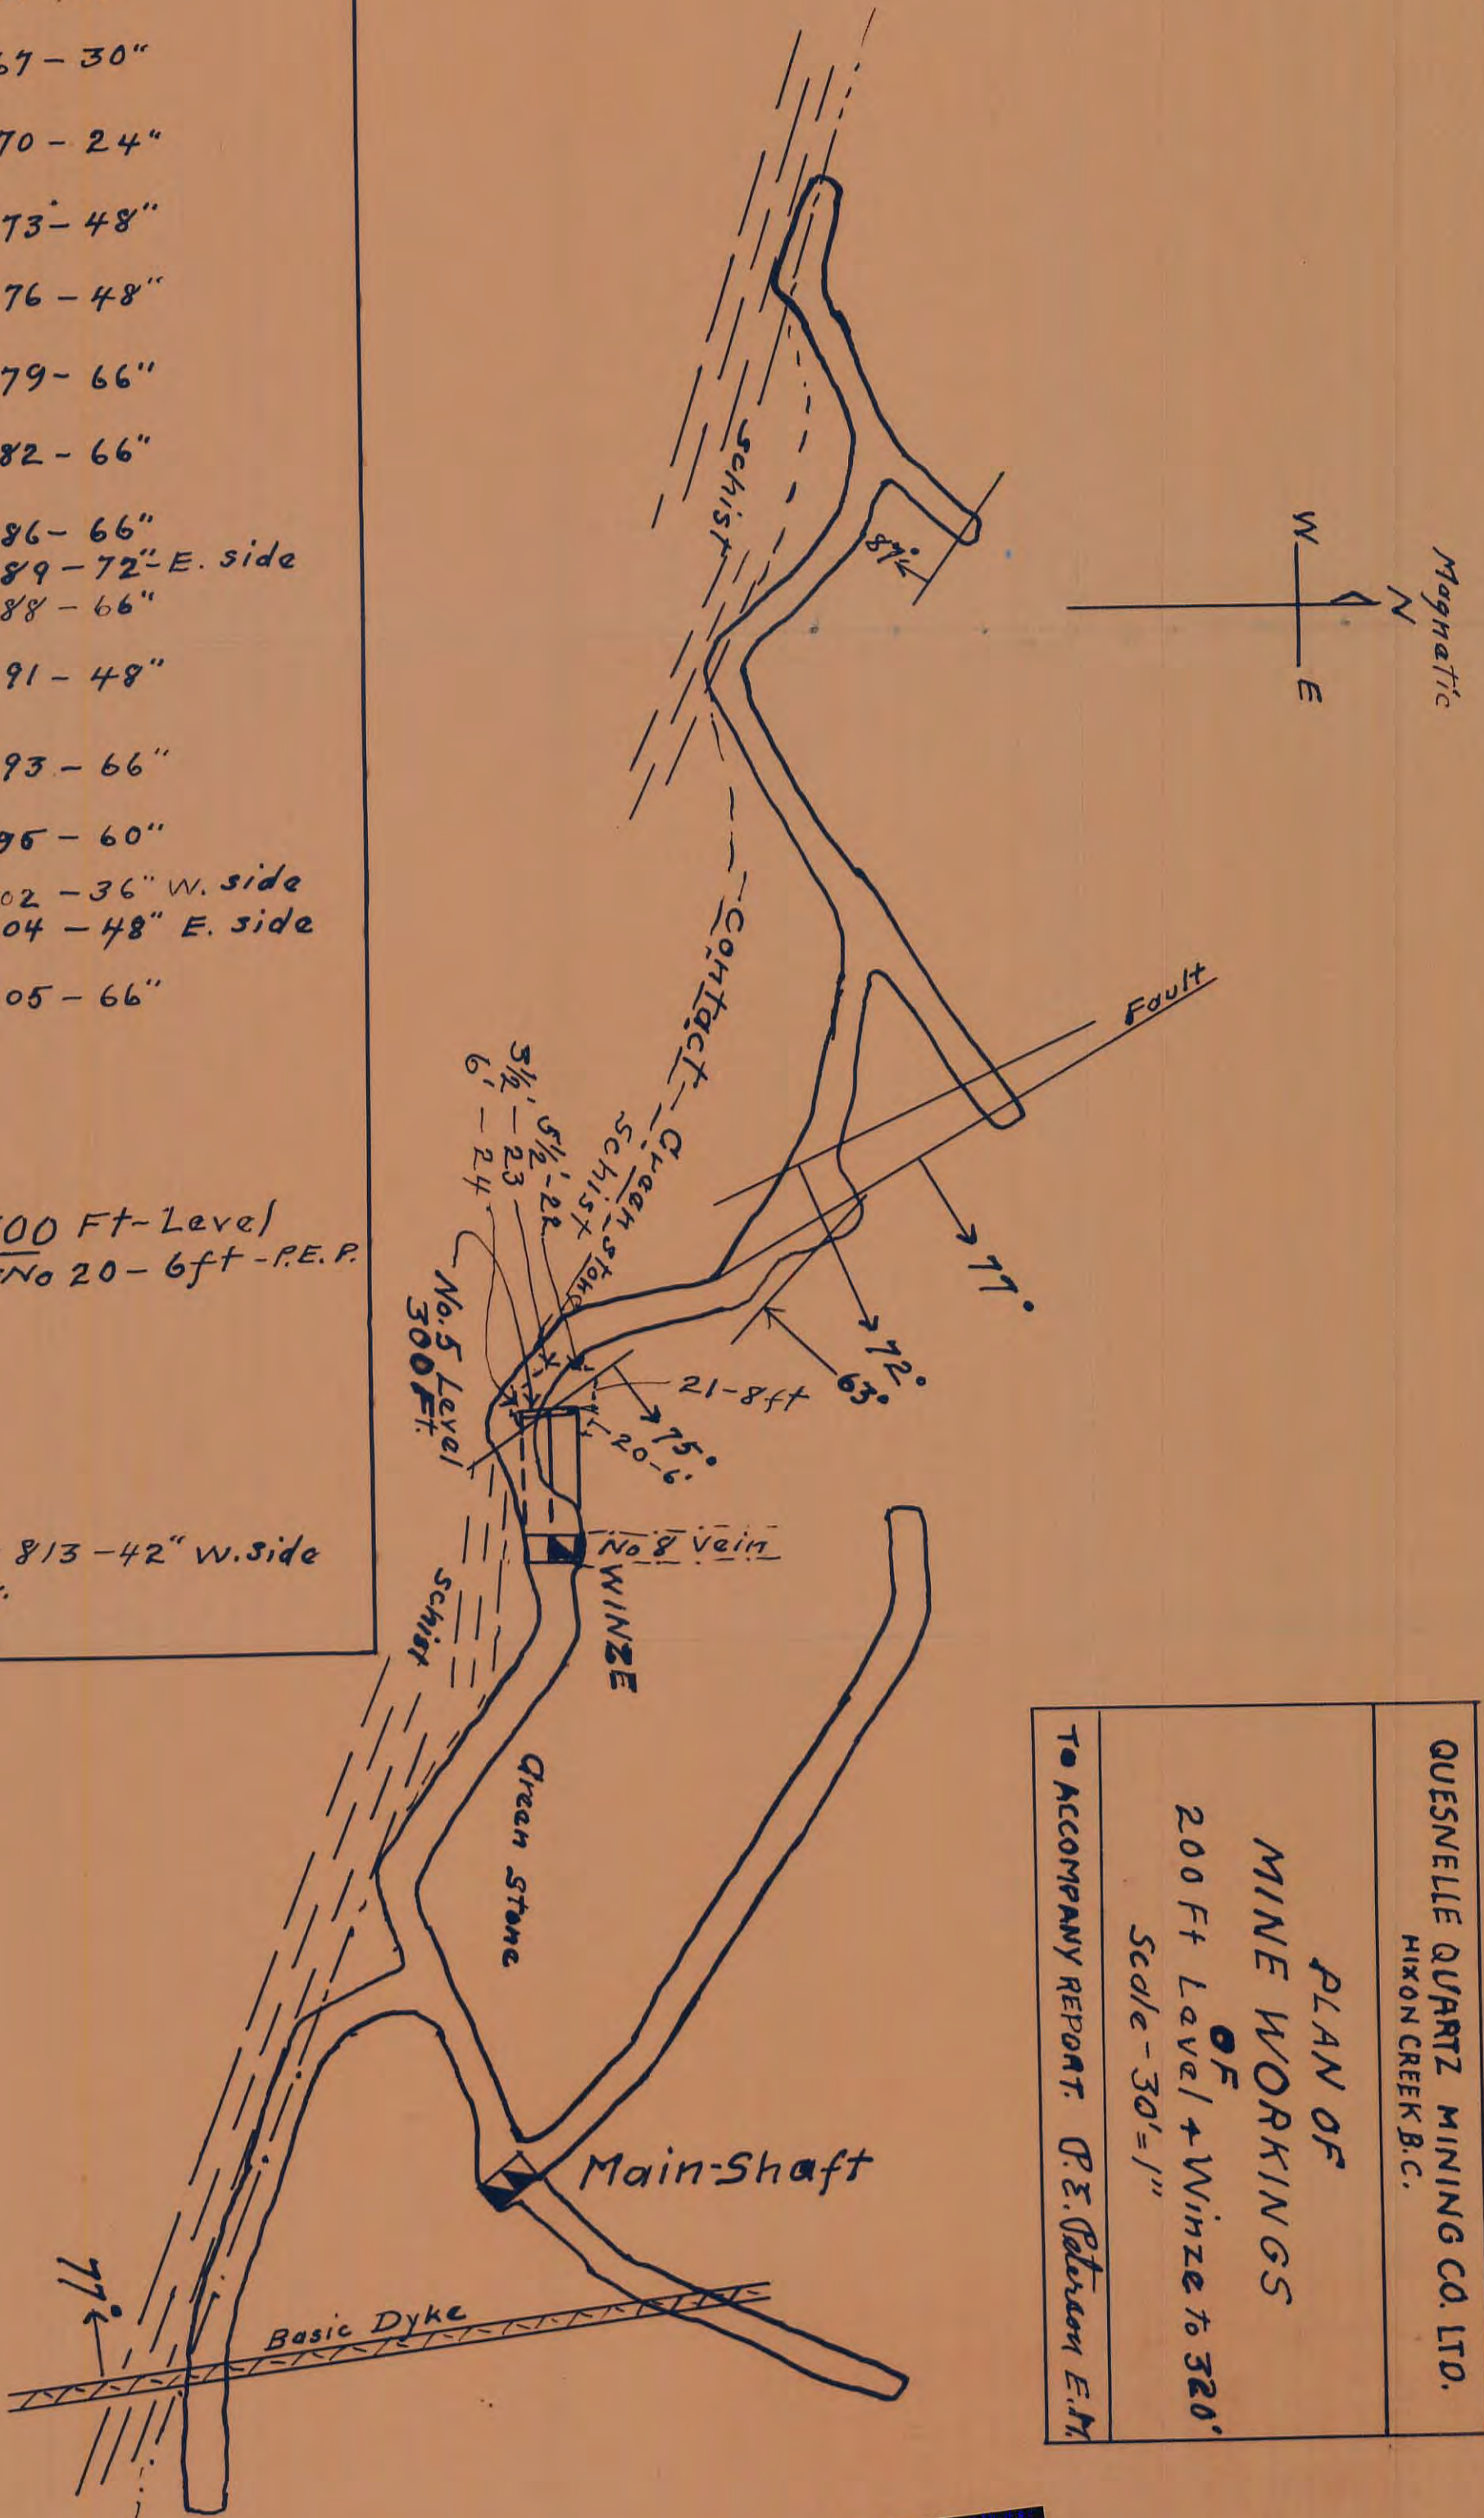

QUESNELLE QUARTZ MINING CO. LTD.
HIXON CREEK B.C.

PLAN OF
MINE WORKINGS
OF
200 Ft Level + Winze to 320'
Scale - 30' = 1"

TO ACCOMPANY REPORT. P. E. Peterson E.M.

014643