


CROSS SECTION THROUGH No. 1 SHAFT

SCALES:-
 HORIZONTAL 1"=50'
 VERTICAL 1"=40'

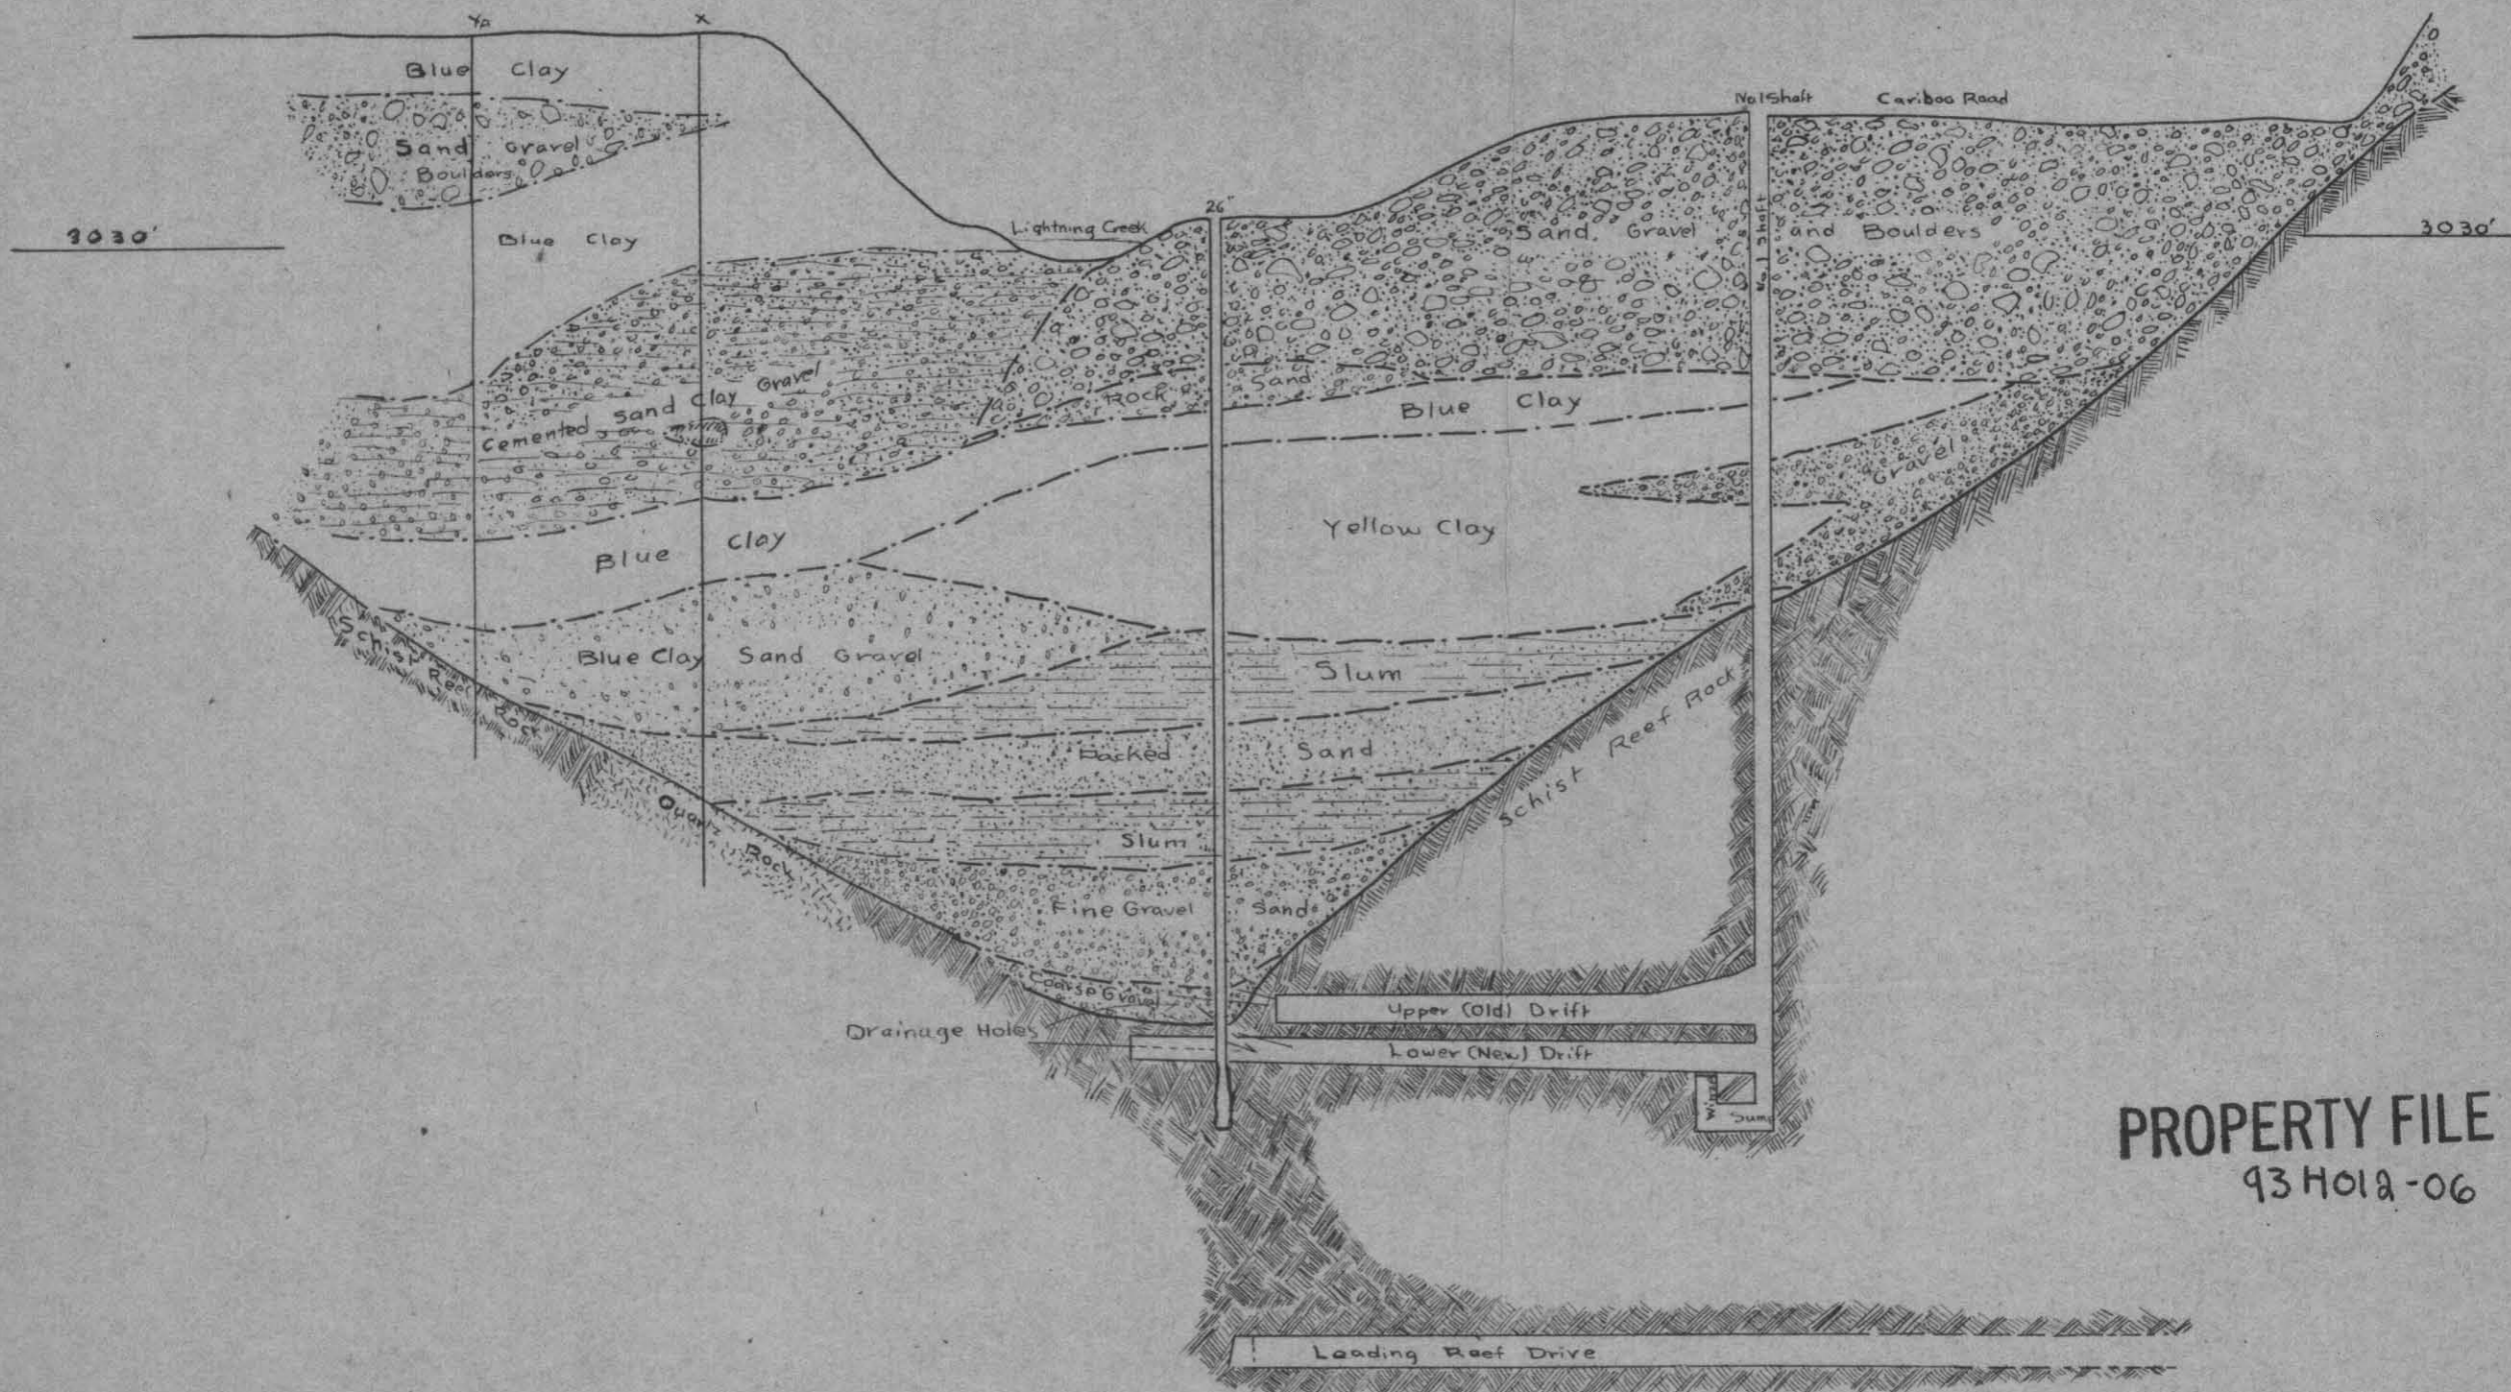

PROPERTY FILE
 93 H012-06

014828