


# SLOUGH CREEK LIMITED. PLAN OF UNDERGROUND WORKINGS.

— scale 1" = 45 feet. —

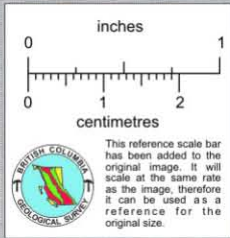


Bore Hole No 5  
Level of Bedrock 244.30


Bore Hole No 6  
Level of Bedrock 217.60

Bore Hole No 9  
Level of Bedrock 215.64

Deepest part of the Channel  
as found by borings

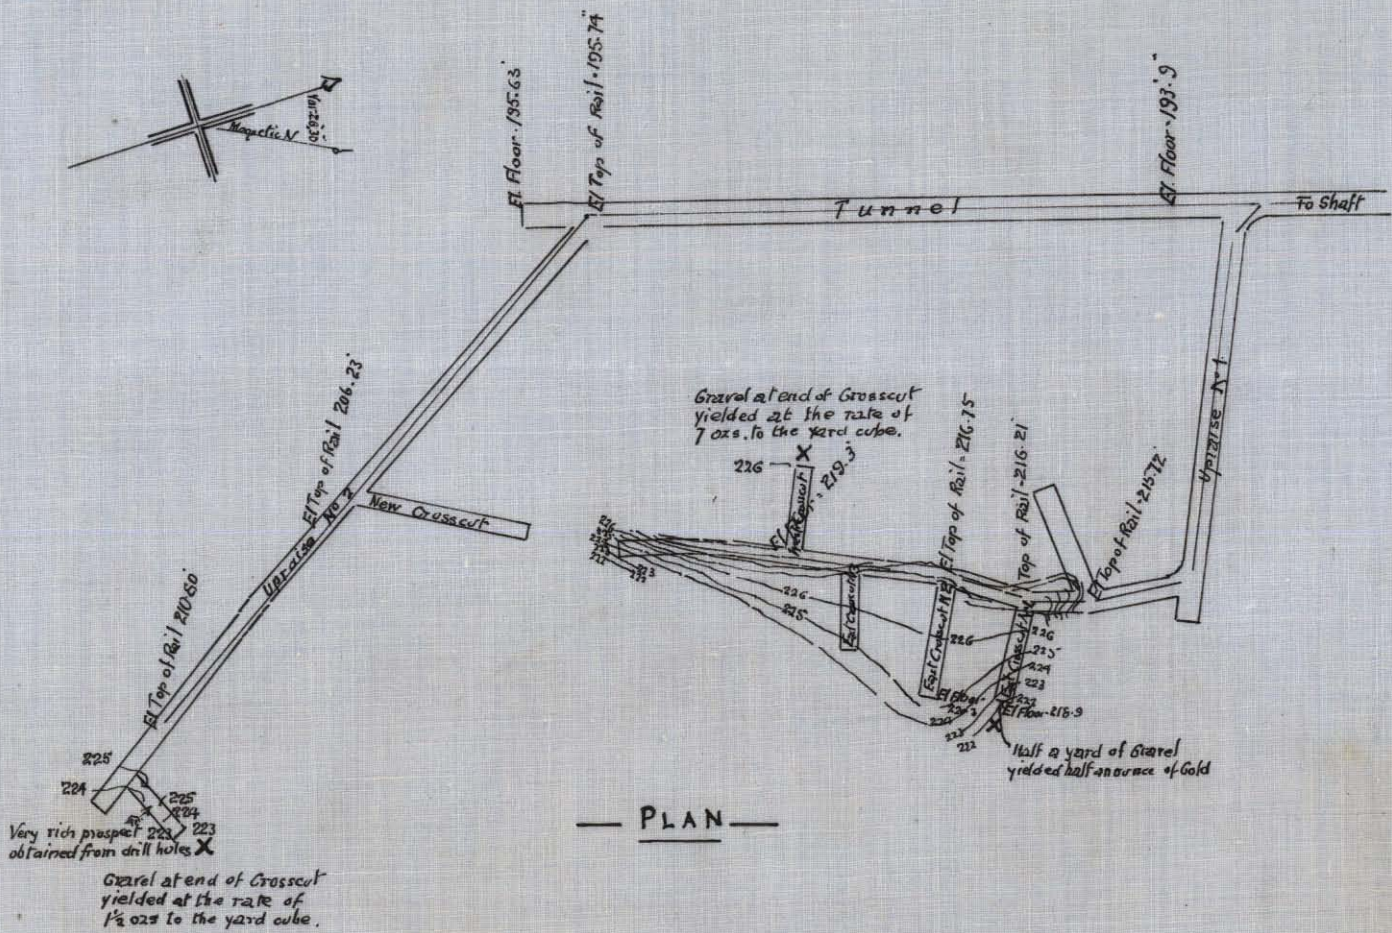

— PLAN —

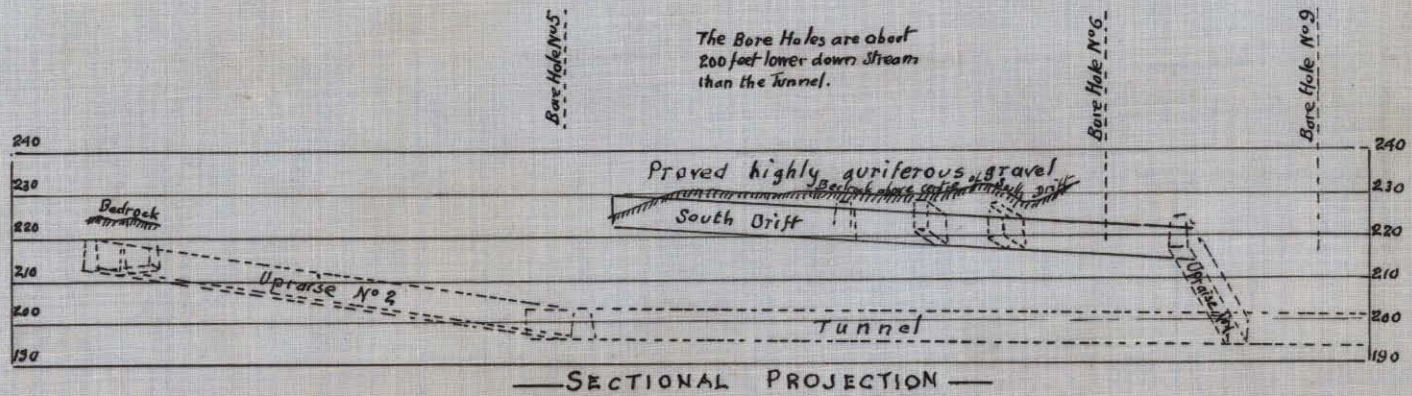

— SECTIONAL PROJECTION —

014985