

27,200 E

27,200 E


27,300 E

27,300


27,400 E

27,400

JMC, June 5-6H, 1964
Mapped on backs

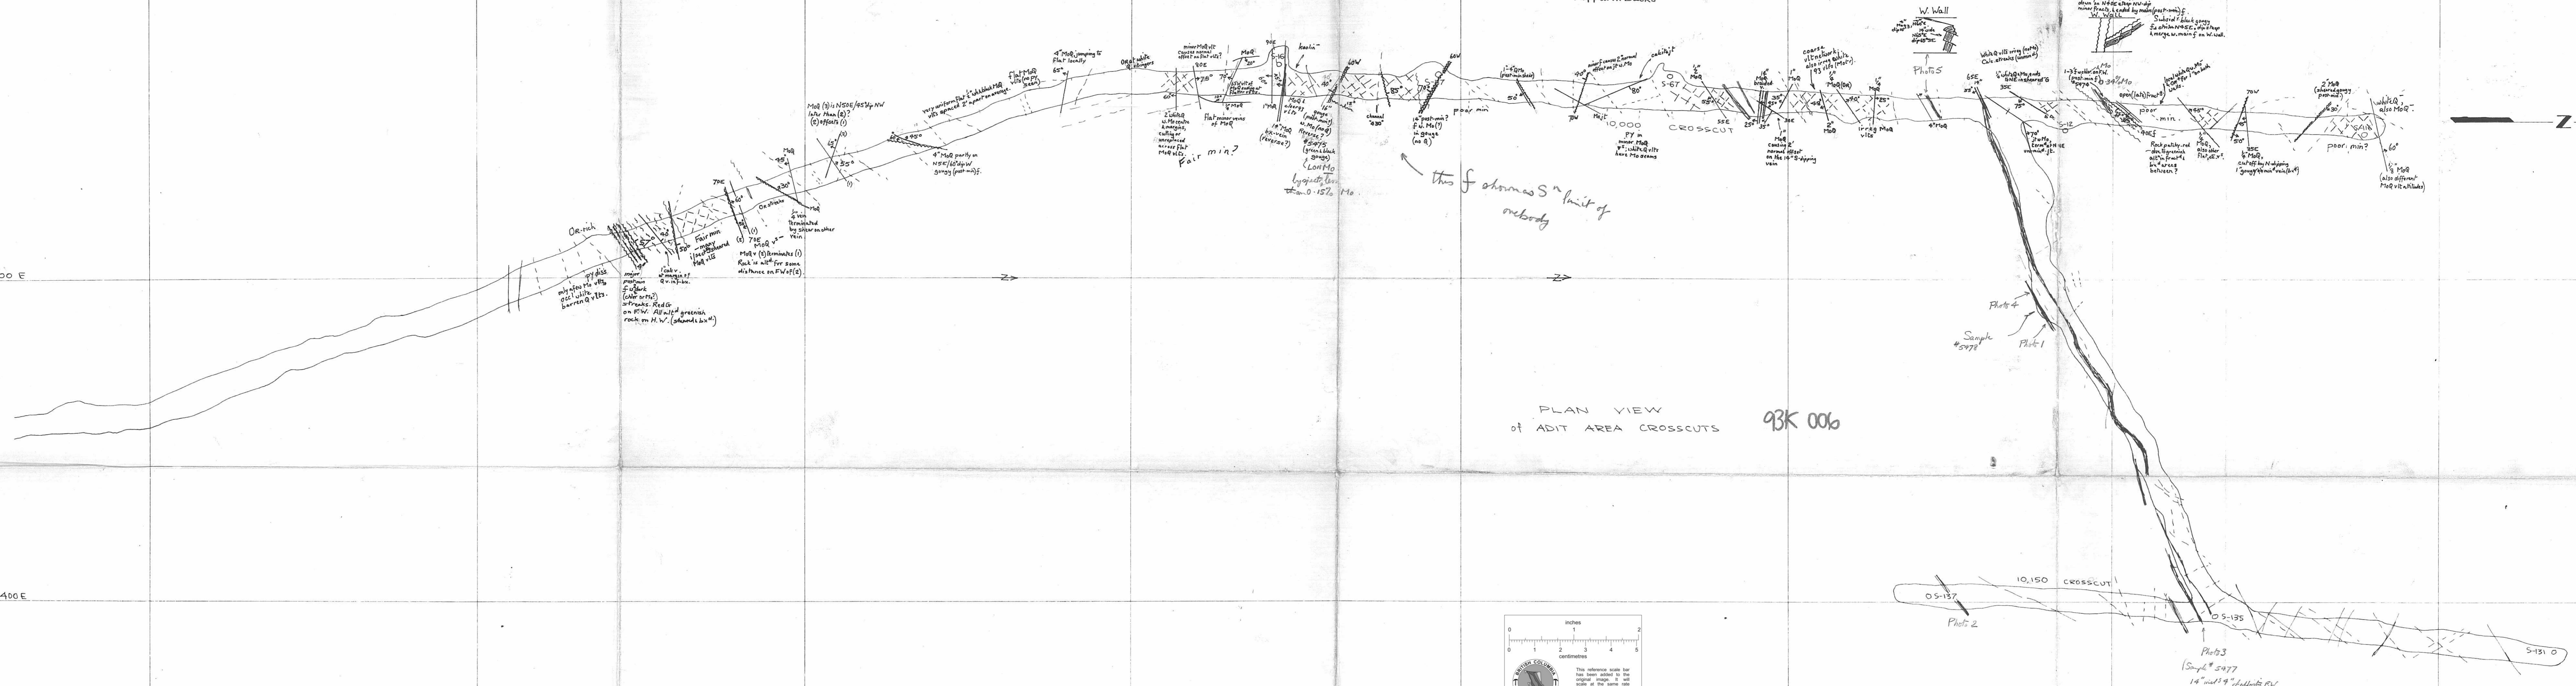

PLAN VIEW
of ADIT AREA CROSSCUTS
93K 006

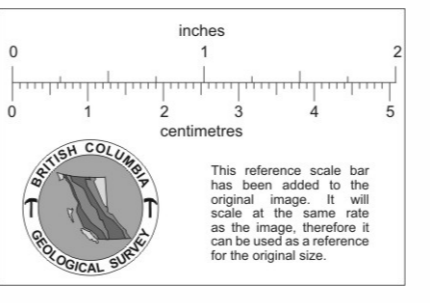

DRAWN:	PLAN VIEWS OF	CANEX AERIAL EXP. LTD.
TRACED R.G.B.	SHAFT AND ADIT AREA CROSSCUTS	
APPROVED:	SCALE: 1" = 20'	DATE: MARCH, 1964