
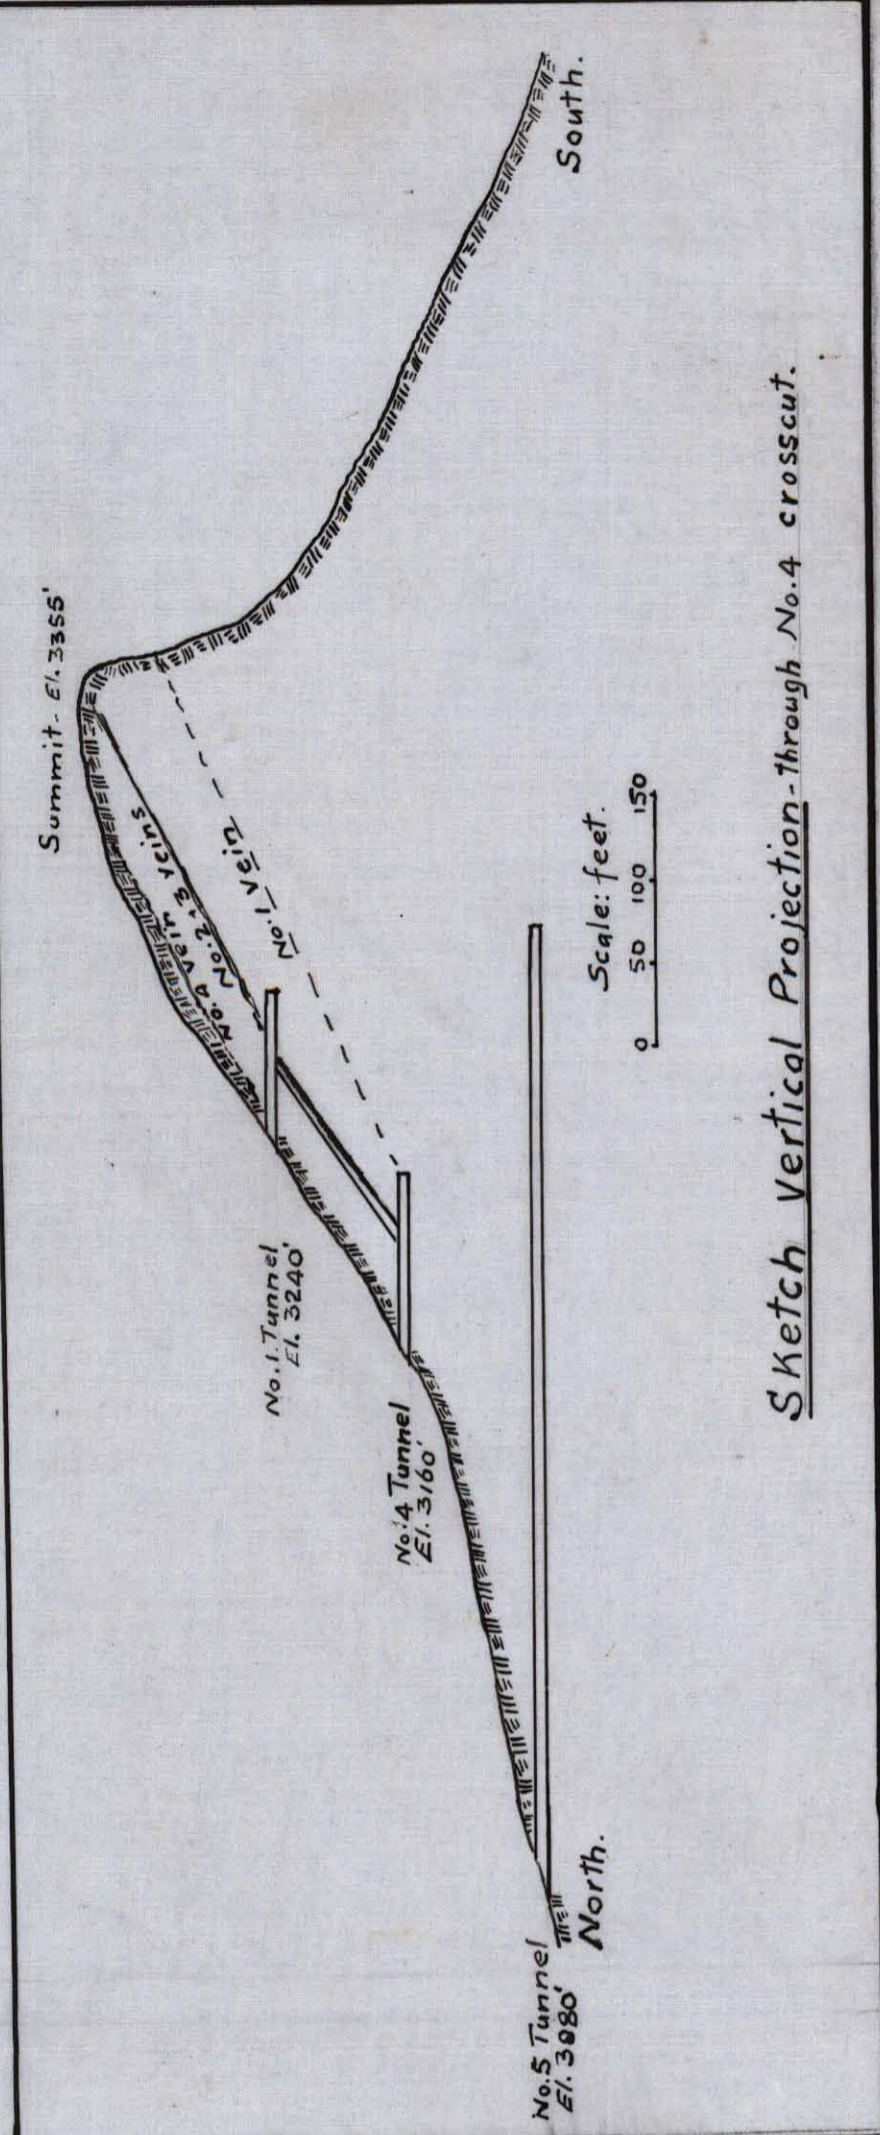
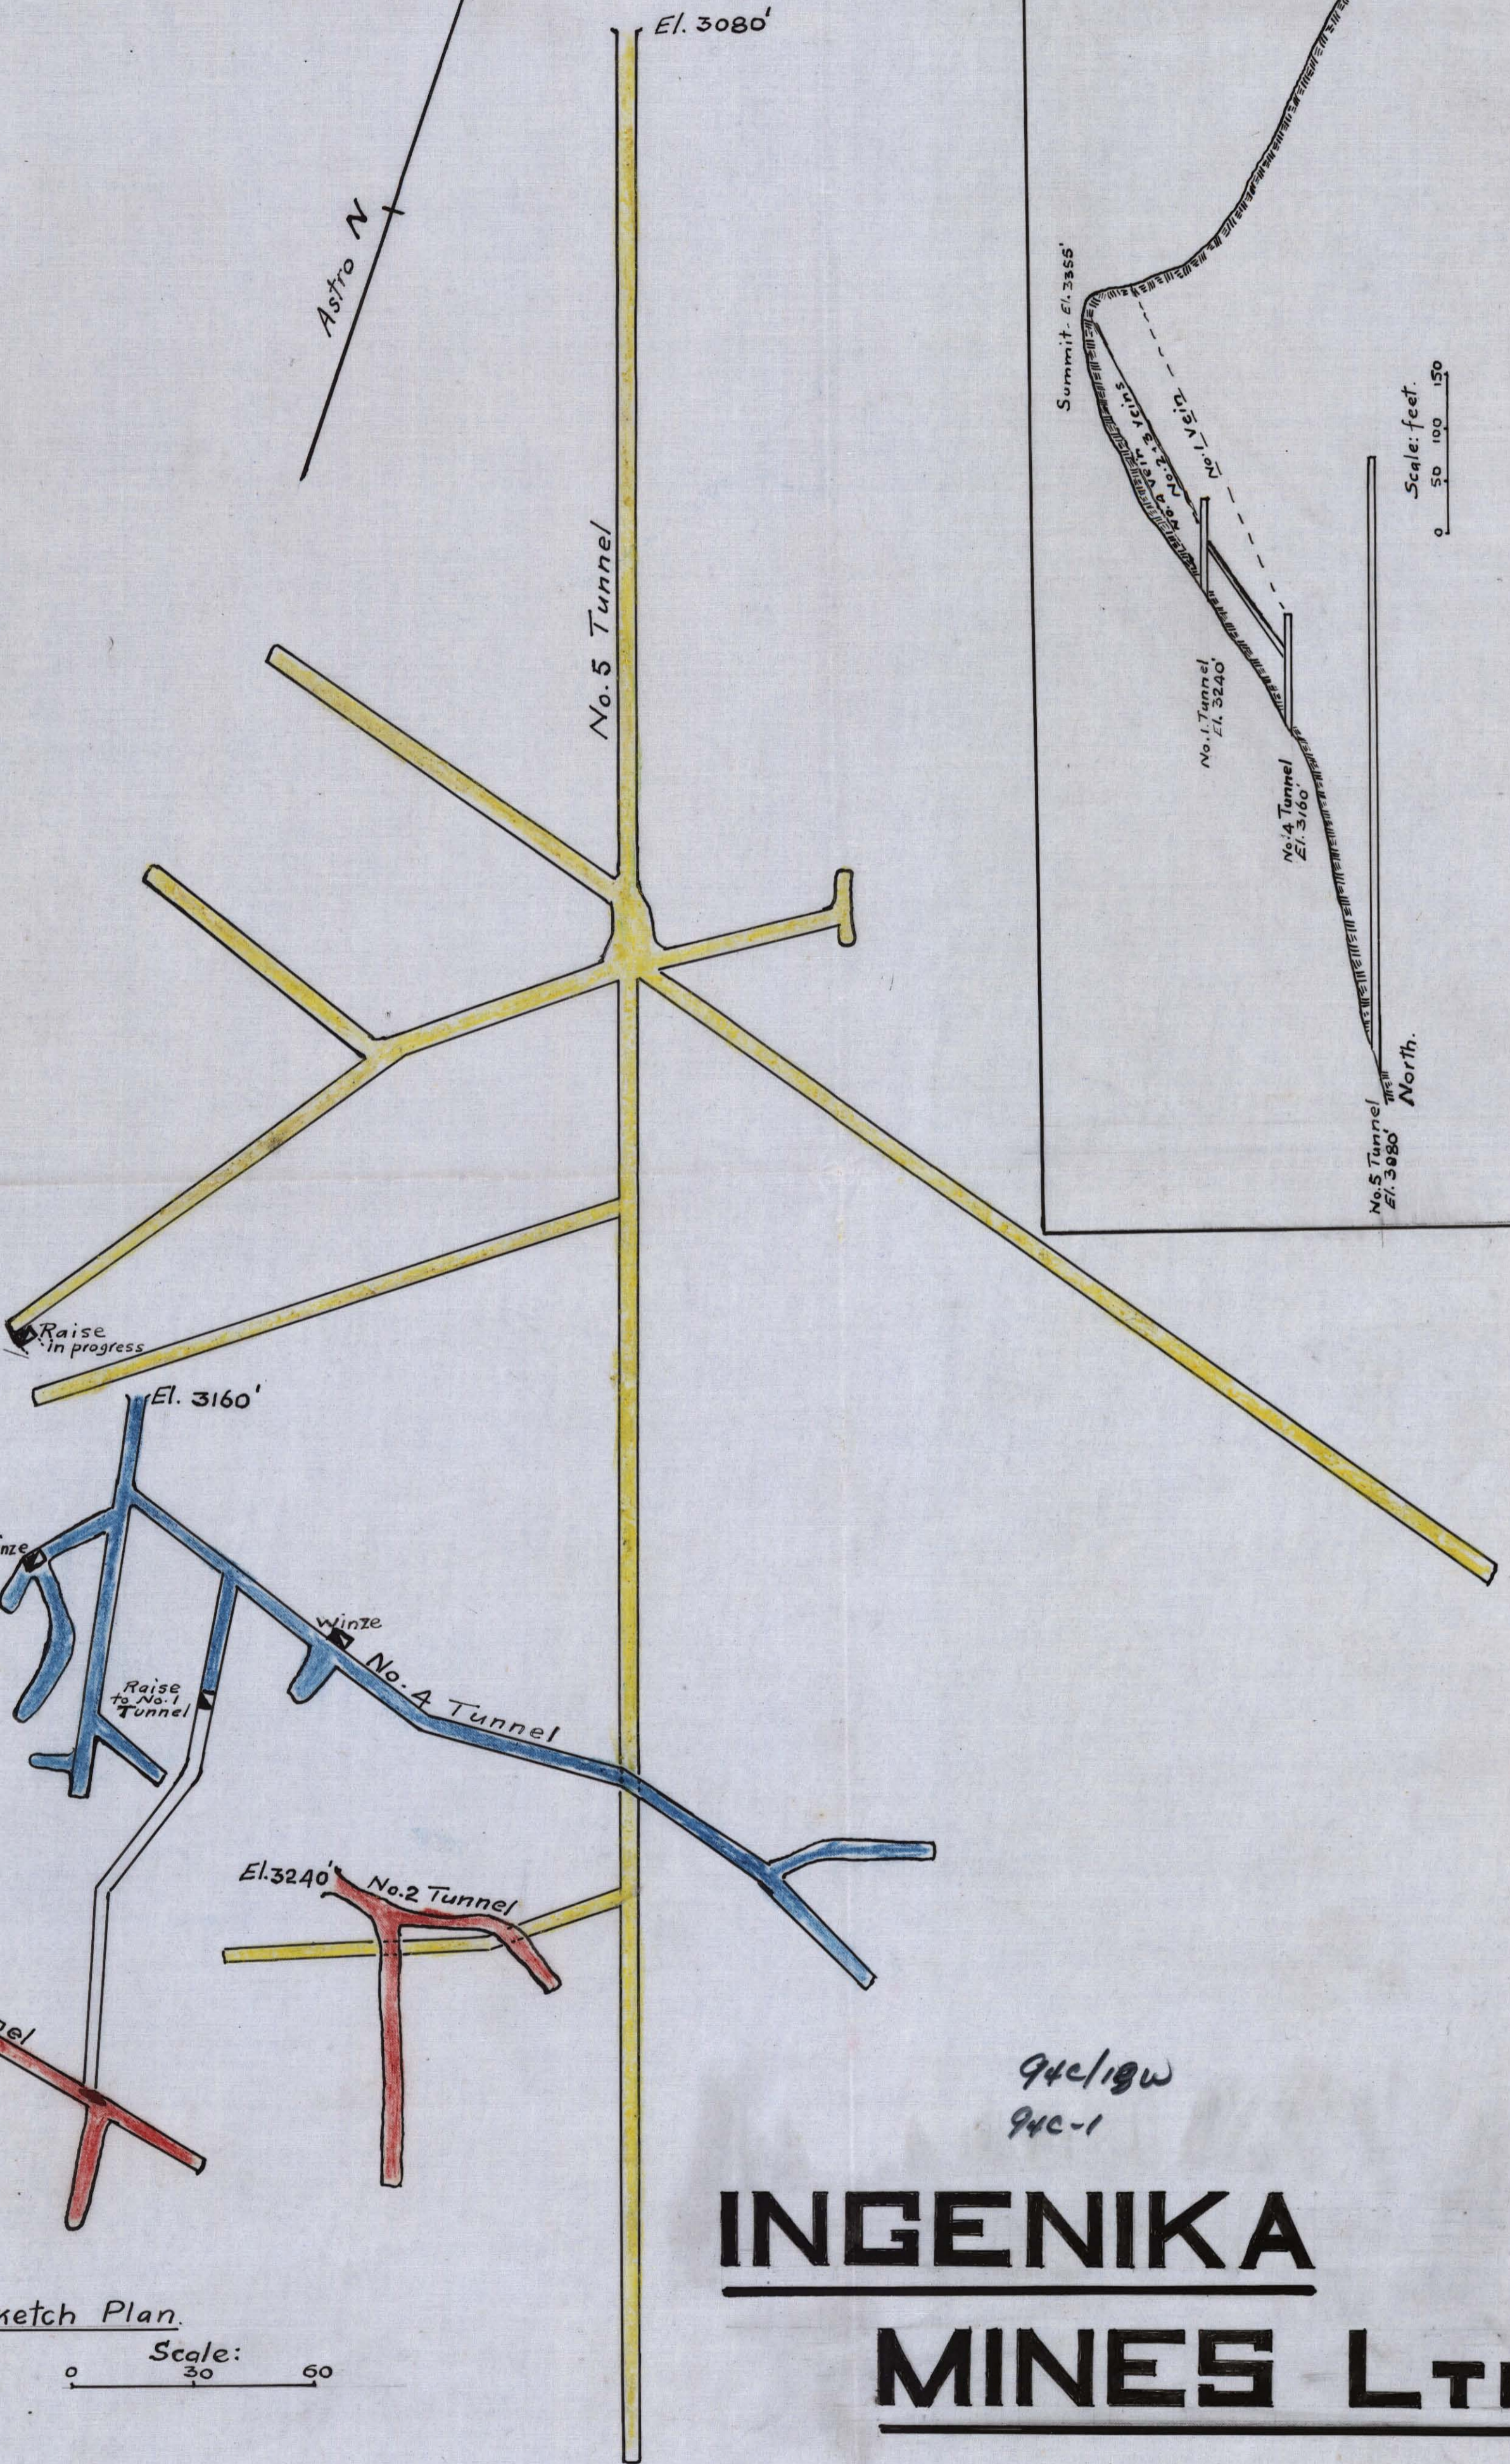


Traced for report
1930

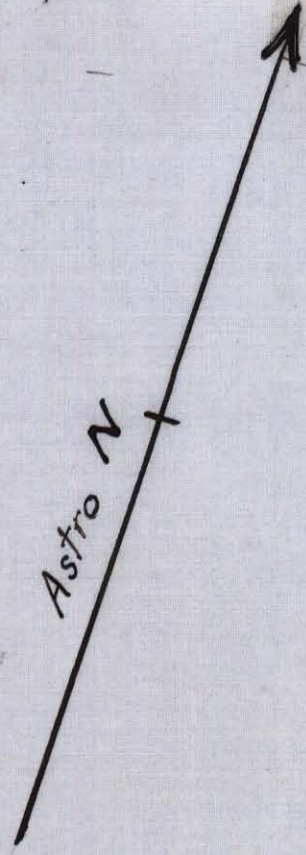


Scale: feet
0 50 100 150

Sketch Vertical Projection-through No. 4 crosscut.

94c/19w
94c-1

INGENIKA
MINES LTD.

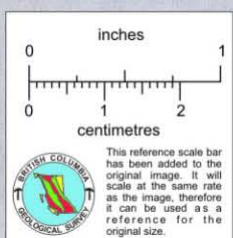

Sketch Plan.
Scale: 30 60

016591