



SECTION 10,200 E

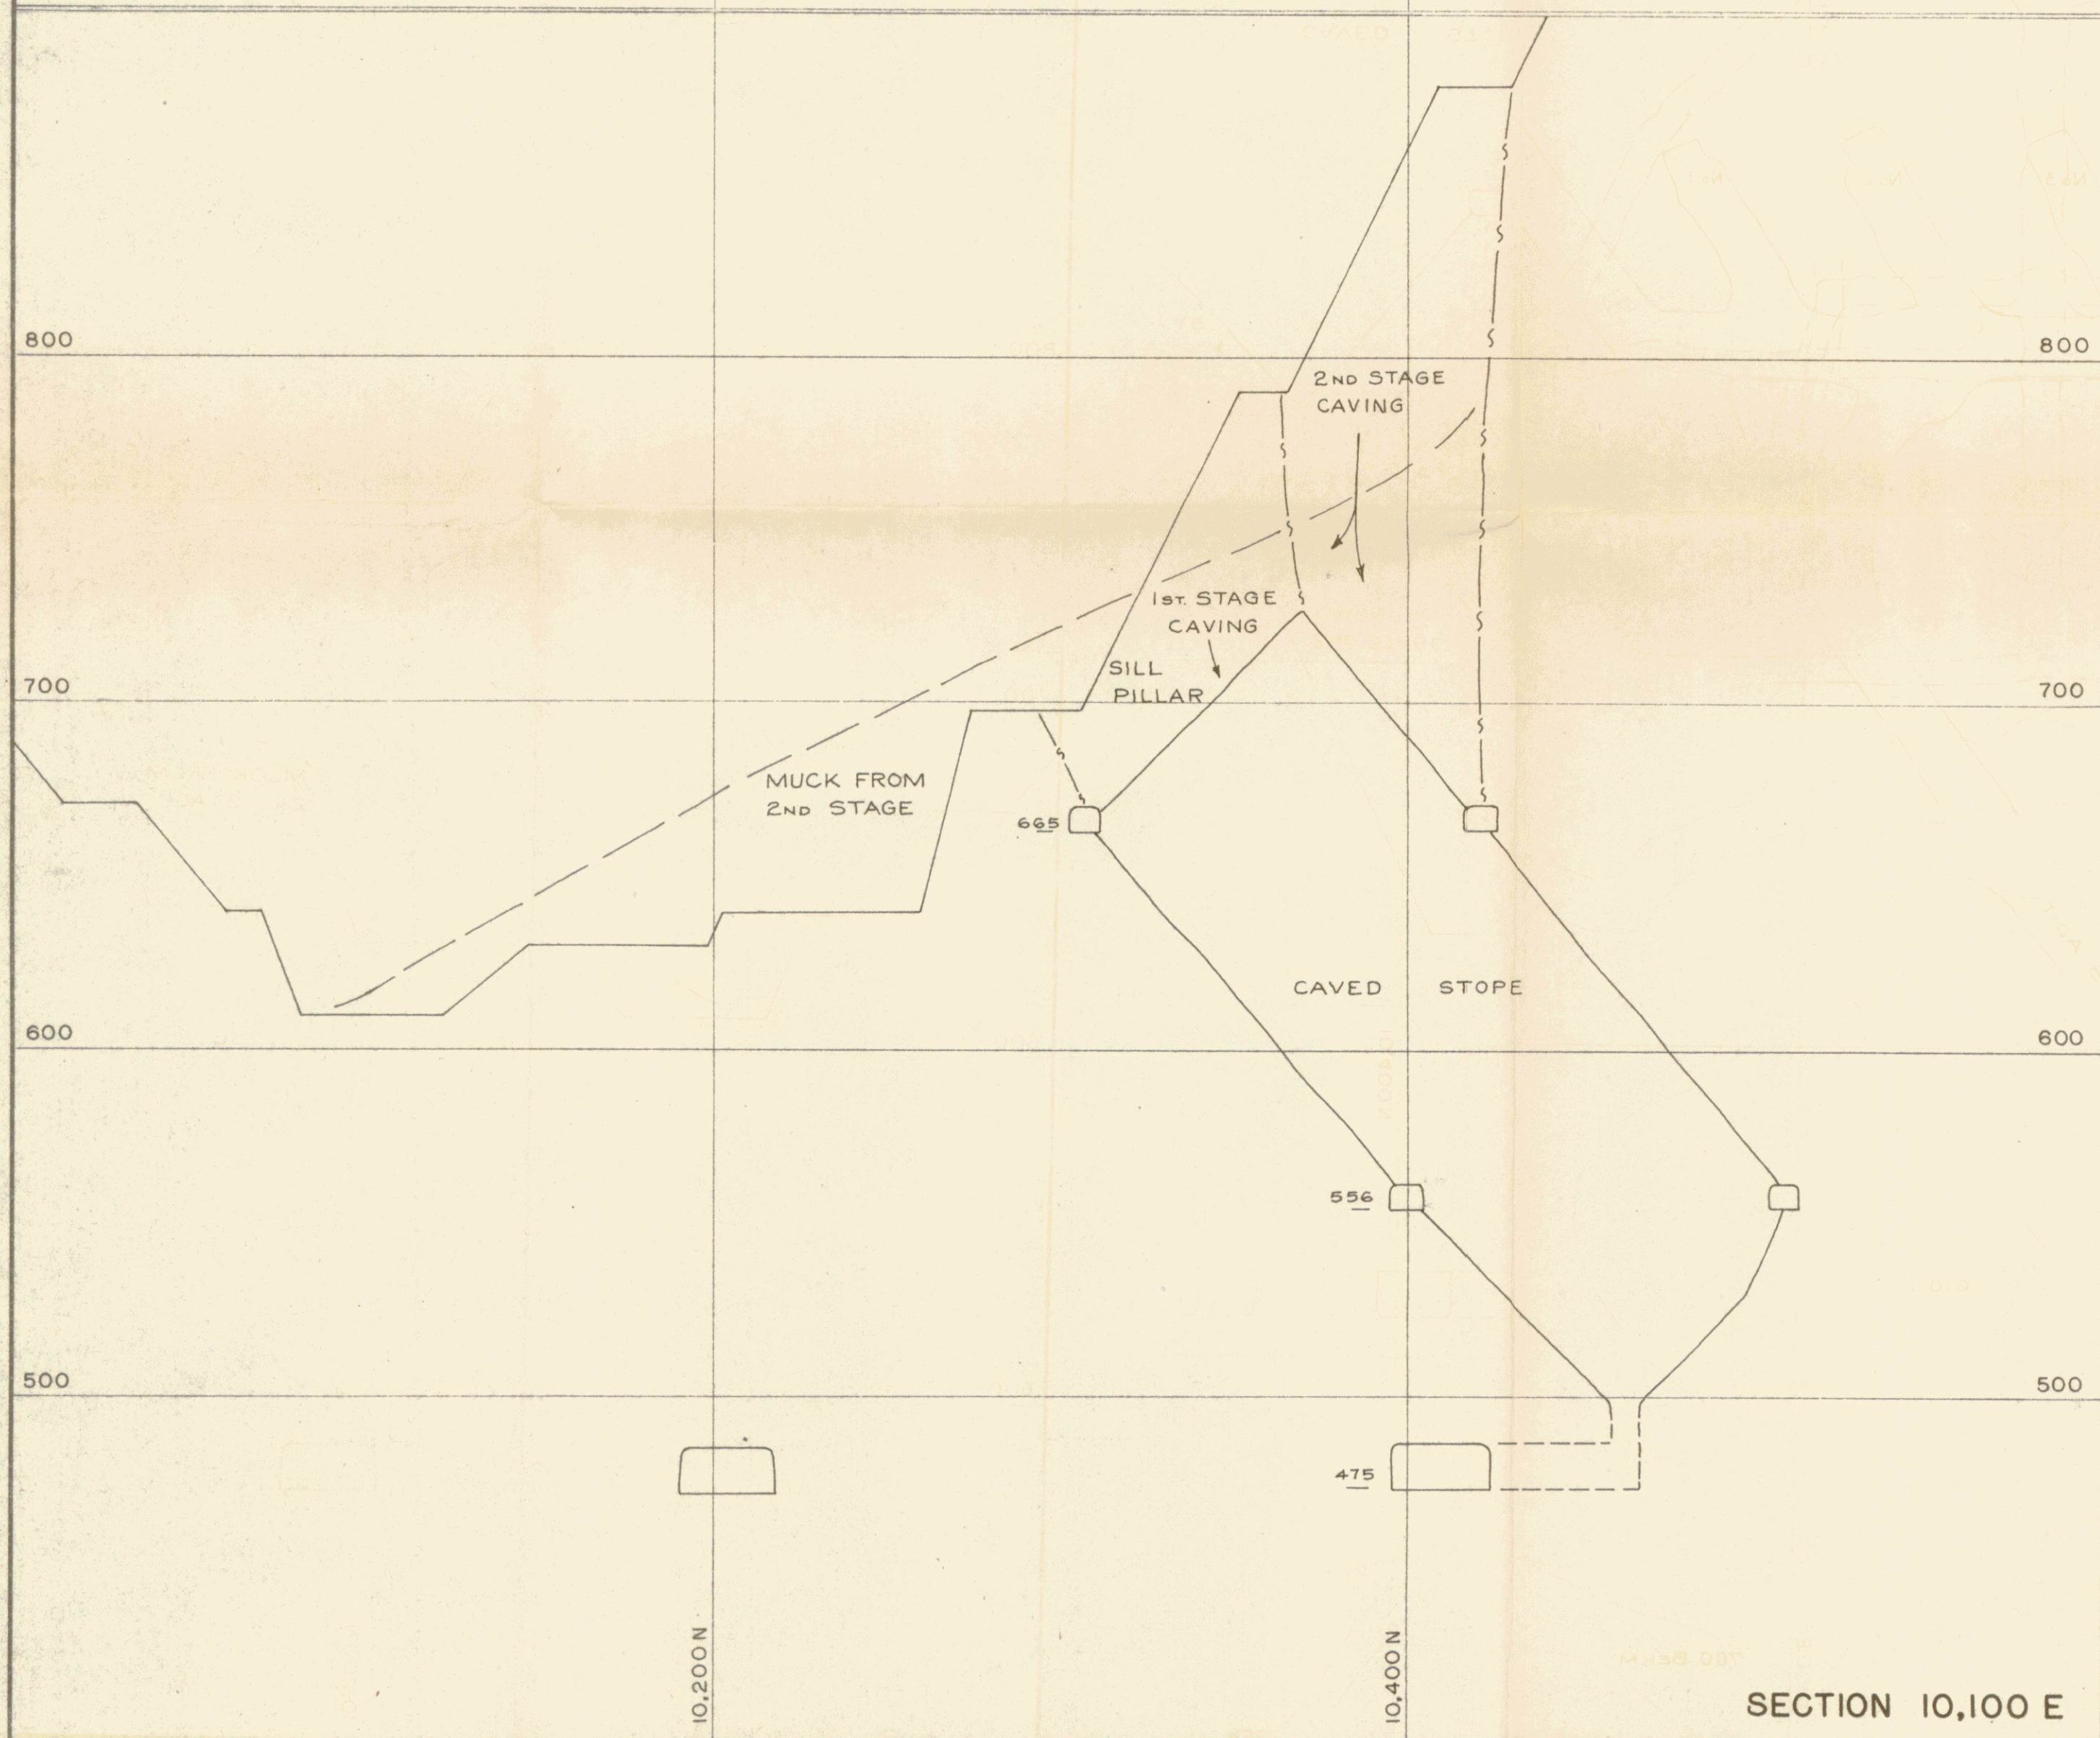

SECTION 10,100 E

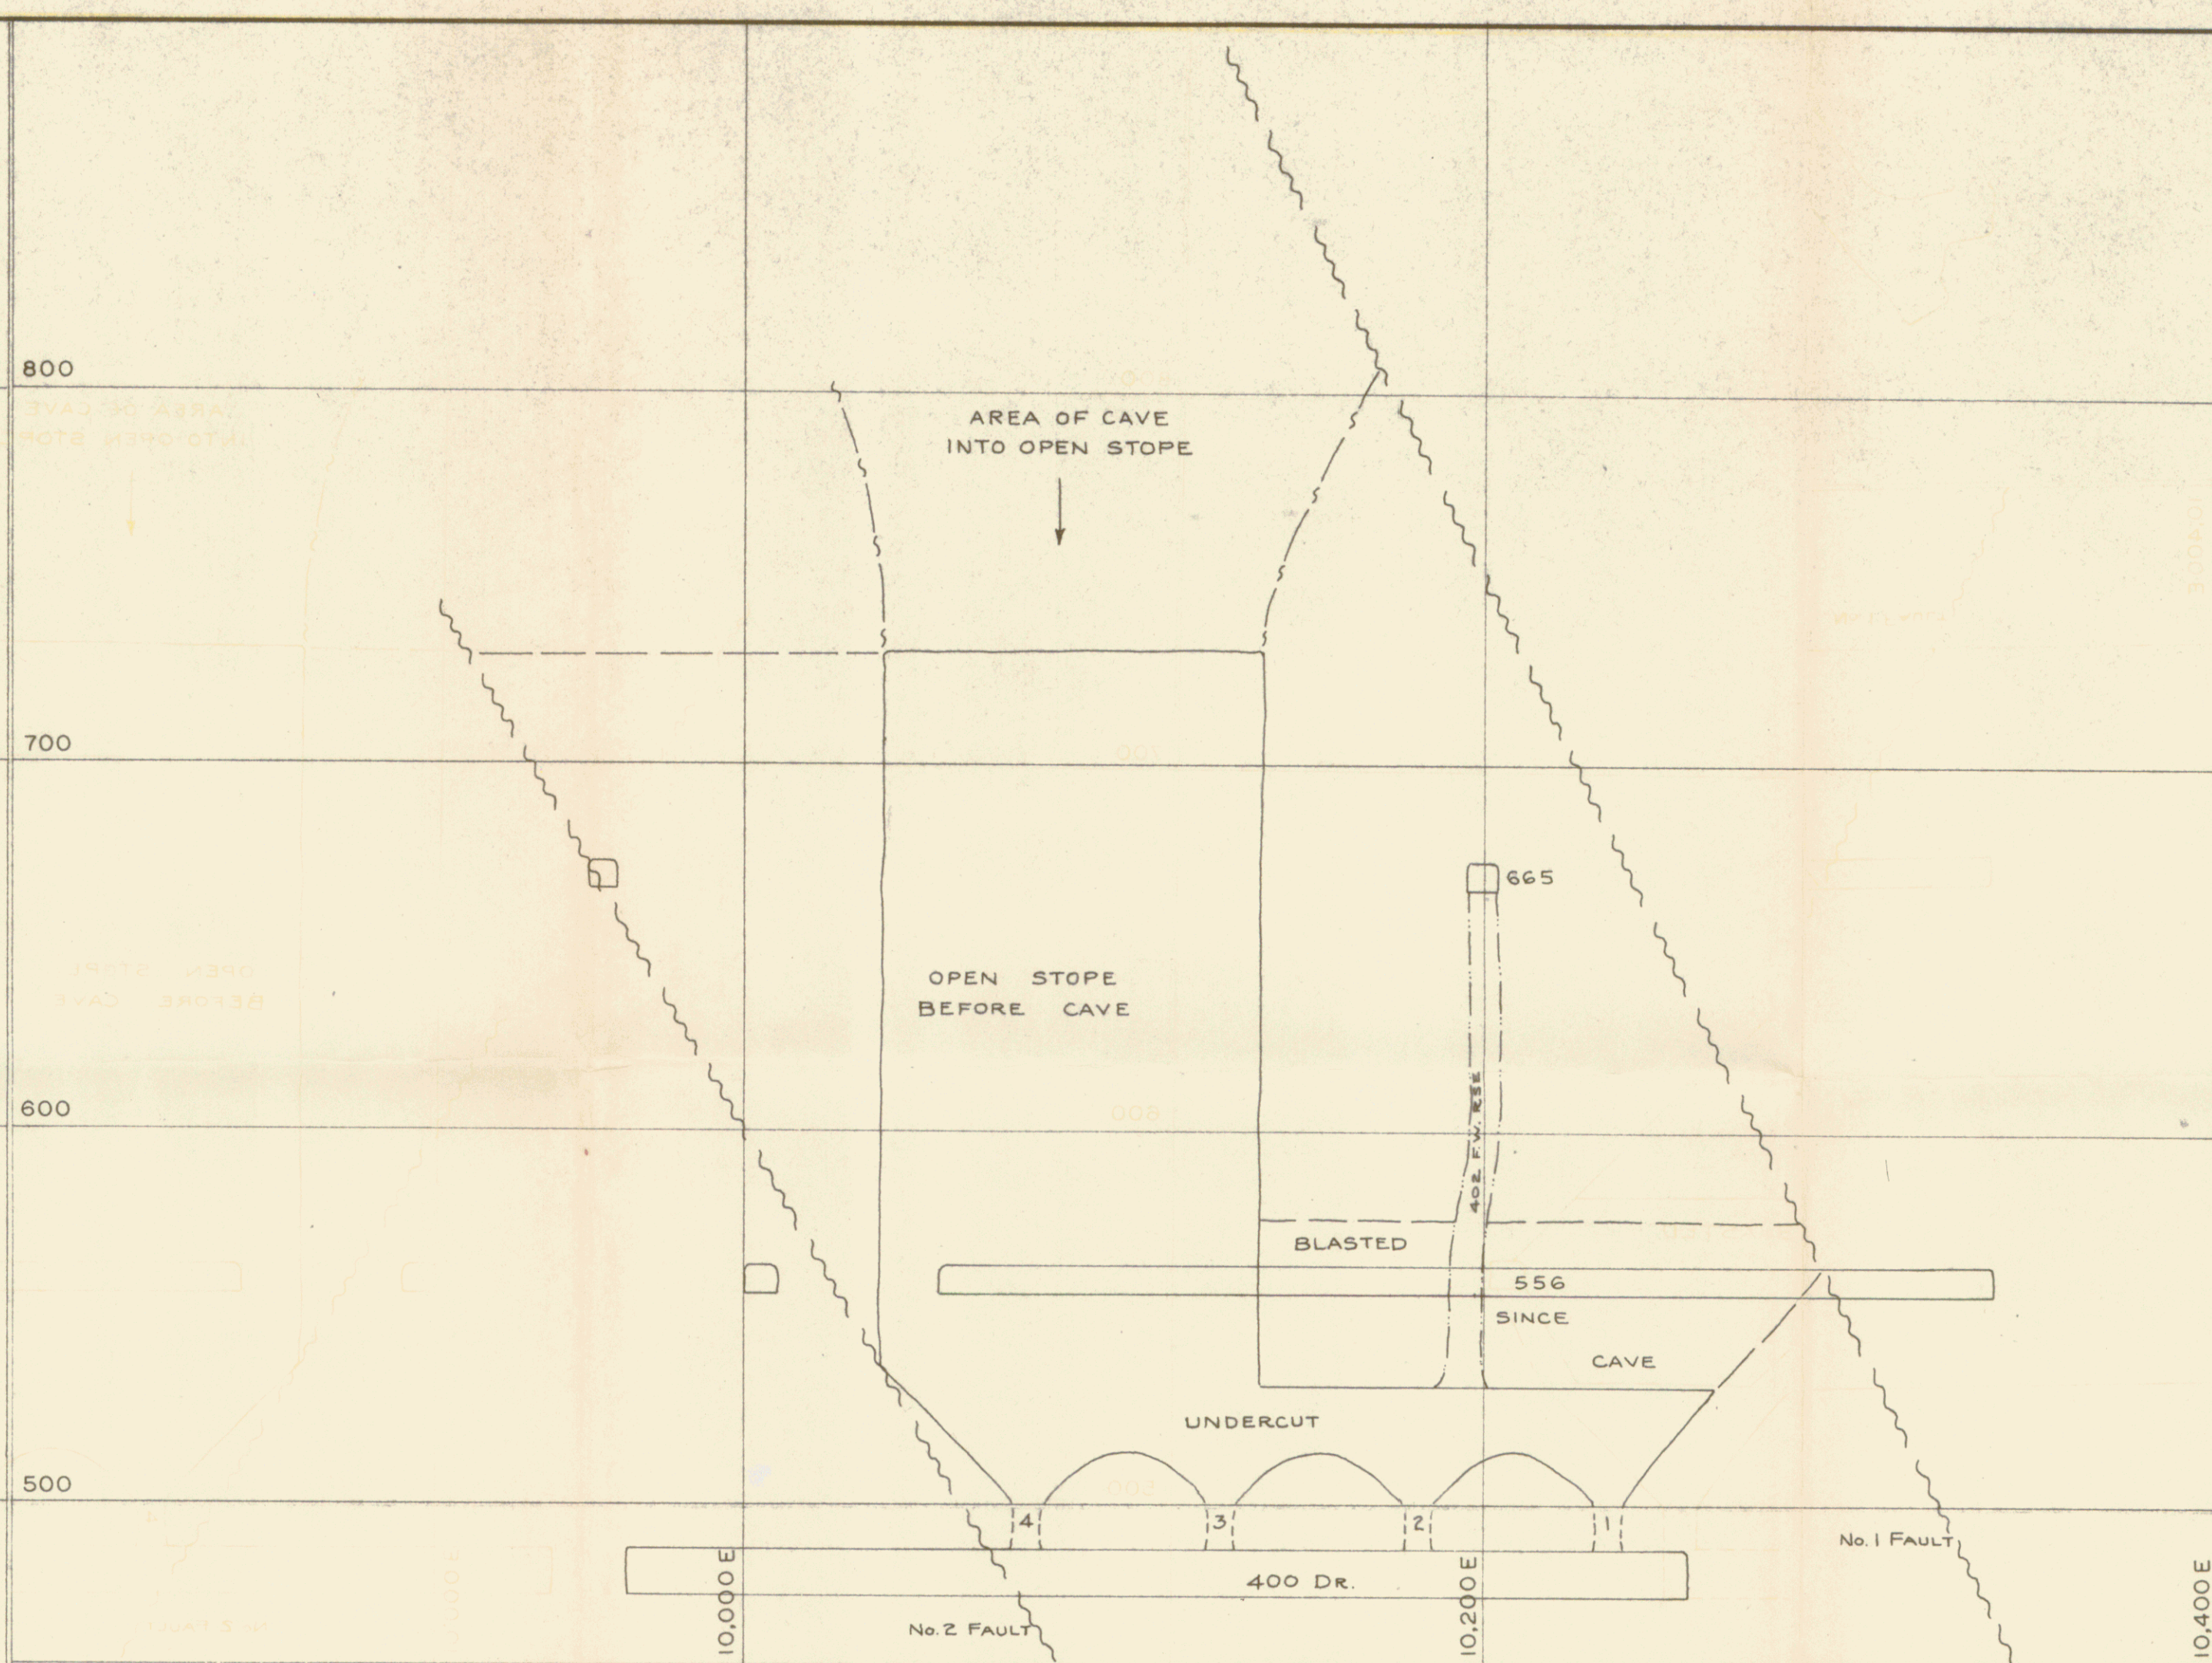


LONGITUDINAL SECTION

LONGITUDINAL SECTION



PLAN

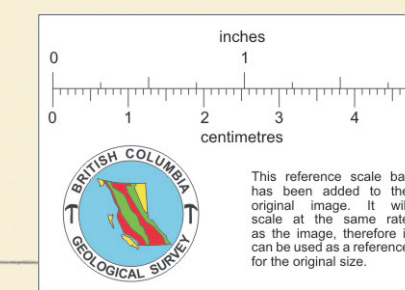

103 B/68  
103 B-C-26, 27, 29

DATE	REVISIONS	BY	DRAWN	CHECKED	APPROVED	DATE
Feb 67	Caving estimate added					
Mar 67	Raises added					

JEDWAY IRON ORE LIMITED TITLE 400 STOPE  
Scale: 1 inch = 40 Feet  
No.