
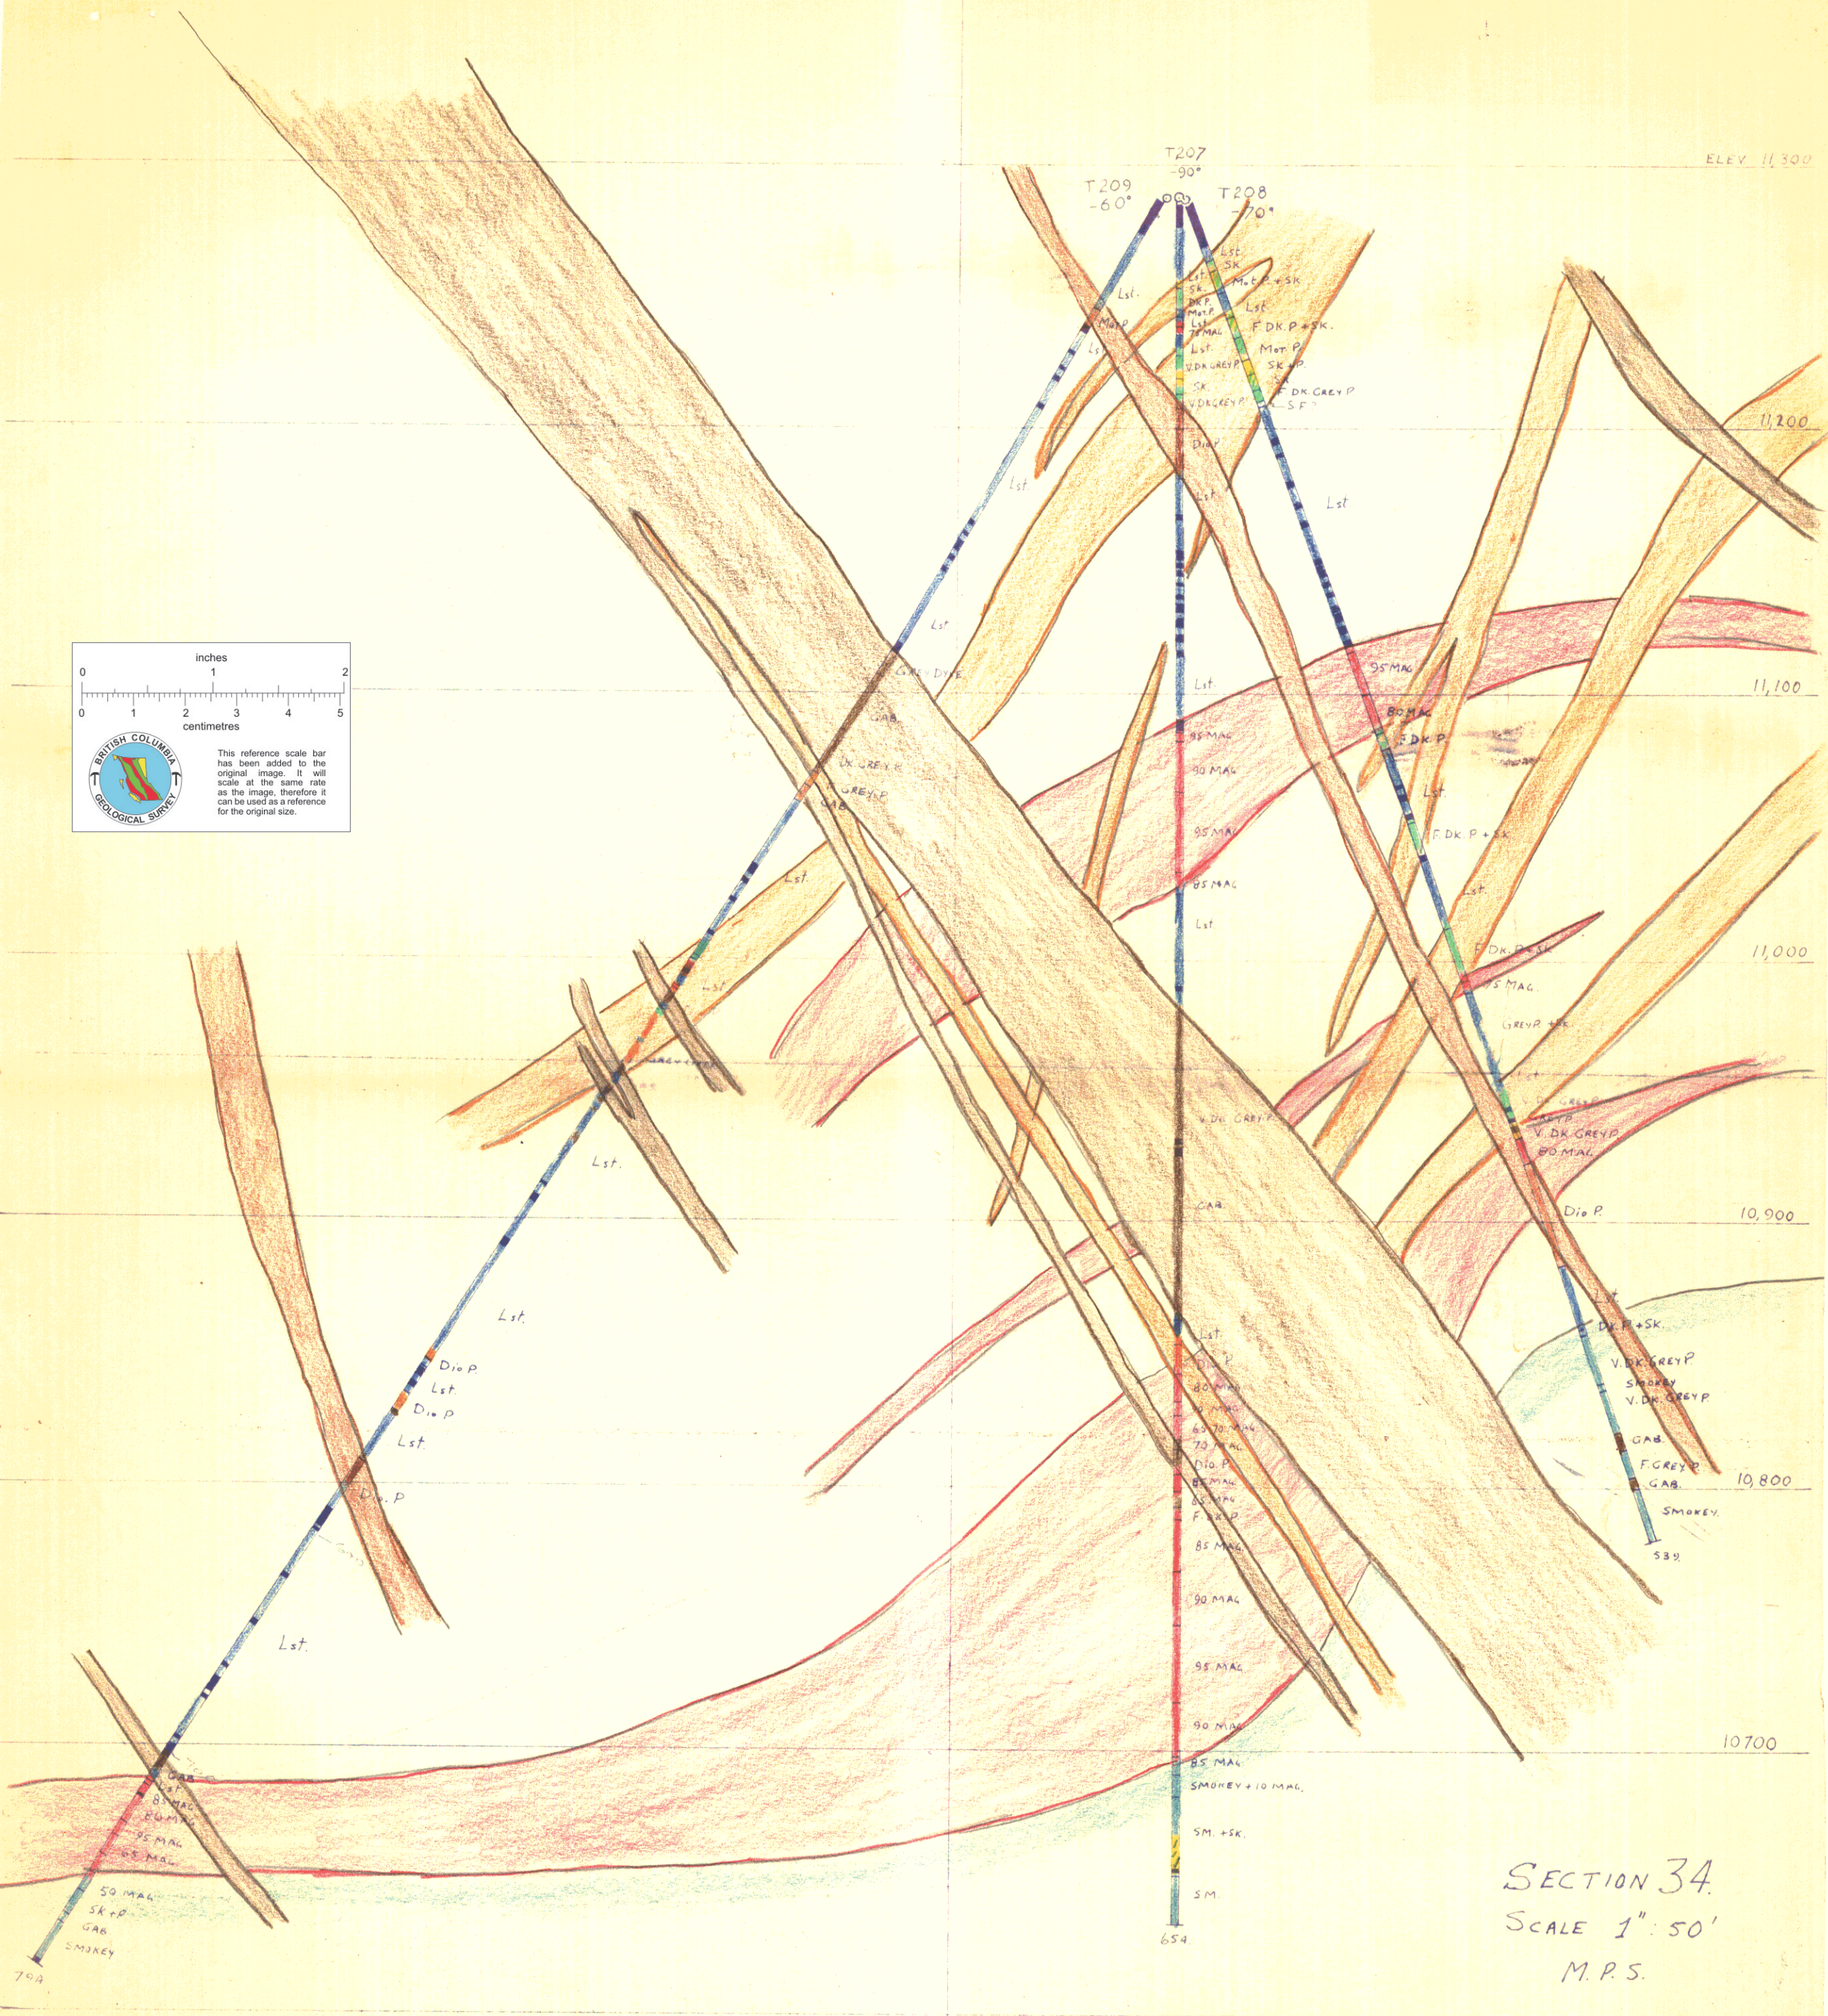


ELEV. 11,300

T207 -90°
T209 -60°
T208 -70°

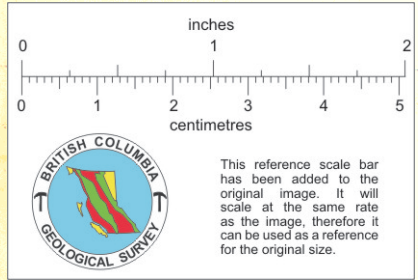

SECTION 34.
SCALE 1" : 50'
M.P.S.

012657