

600

600

400



400

200

200

SEA LEVEL

SEA LEVEL

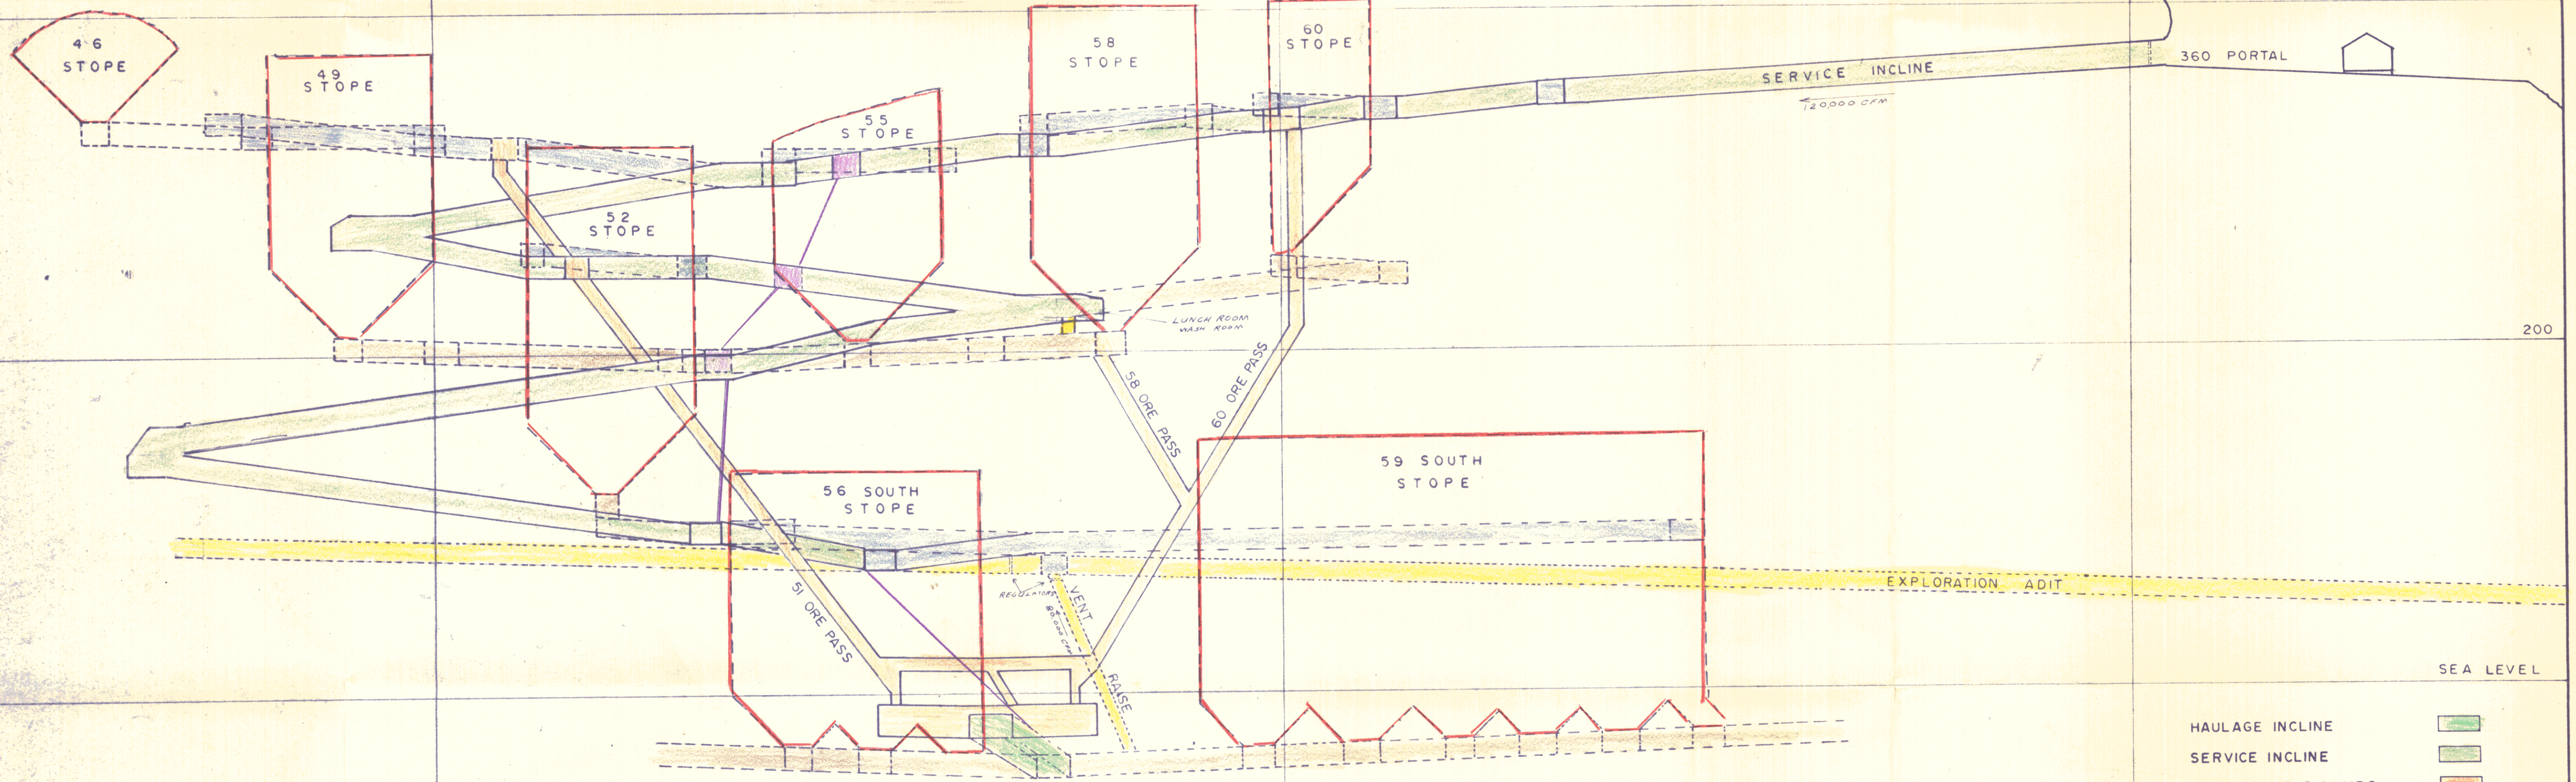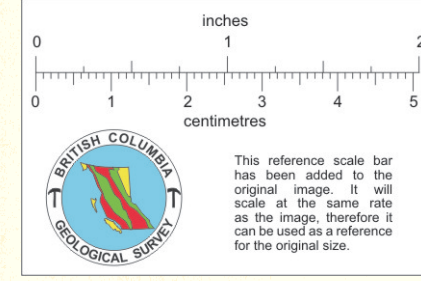

- HAULAGE INCLINE
- SERVICE INCLINE
- ORE PASSES & DUMPS
- ELECTRIC SUBSTATIONS
- STOPE SUBLEVELS & ACCESS
- STOPE UNDERCUTS & ACCESS
- VENTILATION HEADINGS
- STOPE BOUNDARIES

SECTION 50 A

SECTION 60 A

SECTION 70 A

REFERENCE DRAWING	REVISIONS		
	NO.	DATE	DESCRIPTION

SCALE: 1" = 50'

DATE: 20 MAR 76

DRAWN: G.H.M. CHECKED: NUMBER: D 155 903

WESFROB MINES LIMITED  
 TABU, B.C.  
**DELA BLUJAY**  
 IDEALIZED SECTION THROUGH  
 SERVICE INCLINE

017692