

PROPERTY FILE

103F ~~GENERAL~~ - 07

103F 034

103F 034

103F 034

103F 034

*file*

017836

PROGRESS REPORT  
ON THE  
SPECOGNA GOLD PROSPECT  
QUEEN CHARLOTTE ISLANDS, B.C.  
SKEENA M. D.

Lat.  $53^{\circ}32'N$

Long.  $132^{\circ}13'W$

for

CONSOLIDATED CINOLA MINES LTD.  
1600 - 777 Hornby Street  
Vancouver, B. C.

by

A. F. ROBERTS, P. ENG.

October 30, 1978

## TABLE OF CONTENTS

	<u>Page</u>
SUMMARY.....	1
INTRODUCTION.....	2
DIAMOND DRILLING.....	3
CONCLUSIONS.....	5
RECOMMENDATIONS.....	5
CERTIFICATE.....	6

## MAPS & REFERENCES

Ref.  
No.

- 1] Report by A.F. Roberts, P.Eng., October 20, 1977
- 2] Drill Plan [Pocket End of Report]
- 3] Appendix A - Logs DDH CC 6,7,1978 [End of Report]
- 4] Appendix B - Assay Certificates [End of Report]

\* \* \* \* \*

SUMMARY

The 1978 drilling program of 1,022 metres in seven holes to date has expanded the mineralized zone to the east and south, with an apparent improvement in grade, and has not indicated any limits to the mineralized zone.

The program must be considered very successful.

Therefore it is recommended that drilling be continued to expand the zone, and to fill in between the north and south drilling.

It is also suggested that, if possible, the Company take action to acquire full title to the property, so that future payments, which will be very substantial, and onerous, will be eliminated.

Respectfully submitted,

*A. F. Roberts*  
A.F. Roberts, P.Eng.



PROGRESS REPORT  
ON THE  
SPECOGNA GOLD PROSPECT  
QUEEN CHARLOTTE ISLANDS, B.C.  
SKEENA M.D.

Lat.  $53^{\circ}32'N$

Long.  $132^{\circ}13'W$

for

CONSOLIDATED CINOLA MINES LTD.

1600 - 777 Hornby Street  
Vancouver, B.C.

by

A.F. Roberts, P.Eng.

October 30, 1978

INTRODUCTION

This report is authorized by the Directors of the Company.

Its purpose is, from personal examination of the hole locations, examination of the drill cores, and comparison with each other and their assays, and the work of others; to comment on the results, and if thought valid, make recommendations for future work.

The property was visited in the period October 24-26, 1978. Previous examinations were made, July 4-7, August 16-19, September 27 - October 1, 1977.<sup>1]</sup>

---

1] Report by A.F. Roberts, P.Eng., October 20, 1977

DIAMOND DRILLING 2] 3] 4]

In the period, beginning of May 1978, to date, the following drill holes have been completed or are in progress:

<u>Hole No.</u>	<u>Length Metres</u>	<u>Assays in 2 metre sec.</u>
CC DDH 78-1	129	No. 1 - 62
78-2	122	63 - 121
78-3	128	122 - 184
78-4	120	185 - 242
78-5	162	243 - 321
78-6	177	322 - Not complete
78-7	<u>192</u> Not completed	No assays
Total	<u>1,022 metres to date</u>	

Locations are shown on the enclosed plan, but are subject to a transit survey.

The holes, 78-1, 2, 3, 4 are 40 metres east from the 1977 sections, and 78-5 is another 40 metres east of 78-2.

No. 78-6 is 240 metres southeasterly from hole 78-5.

No. 78-7 is 40 metres northeasterly from hole 78-6.

---

2] Drill Plan	[Envelope, end of Report]
3] Logs DDH 6,7/78 - Appendix A	[End of Report]
4] Assay Certificates - Appendix B	[End of Report]

There is a difference of elevation between the collars of the 1977 holes and DDH 78-7 of approximately 45 metres.

Examination of cores shows a change in geology from west to east, from mostly rhyolite porphyry and argillite breccias, to a conglomerate of tuff and pebbles. There is insufficient information to correlate intersections across the property.

The pyrite was fracture filling, rims around pebbles, and fragments with some dissemination, or replacement.

Better sections to date in the 1978 drill program.

DDH 78-1	57 - 71 M	14 M @ 0.103 Au
or	5 - 101 M	96 M @ 0.060 Au
78-2	52 - 104 M	52 M @ 0.126
or	4 - 104 M	100 M @ 0.064 Entire hole
78-3	60 - 96 M	36 M @ 0.116
or	4 - 128 M	124 M @ 0.062 Entire hole
78-4	16 - 26 M	10 M @ 0.099
or	16 - 120 M	104 M @ 0.052
78-5	26 - 30 M	4 M @ 0.064
	130 - 140 M	10 M @ 0.113
	130 - 150 M	20 M @ 0.078
78-6	0 - 24 M	24 M @ 0.087 Assays not completed
78-7	No assays	

CONCLUSIONS

The 1978 drilling program is very encouraging. It has extended the area of mineralization to the east and south, and has not found the limits of mineralization.

RECOMMENDATION

The drilling program should be continued to fill in and expand the mineralized zone.

If financing is possible, it would be desirable to acquire full title to the property, and eliminate further onerous time payments.

Respectfully submitted,

*A.F. Roberts*  
A.F. Roberts, P.Eng.

CERTIFICATE

I, A.F. Roberts of 812 Fairbrook Crescent, Richmond, B.C., do hereby certify that:

- [1] I am a graduate of the University of British Columbia [B.Ap.Sc.] in Mining Engineering, 1951.
- [2] I am registered as a Professional Engineer of the Province of British Columbia, and am a member of The Canadian Institute of Mining and Metallurgy.
- [3] I have practiced my profession since 1951 with Quatsino Copper Gold Mines Ltd., Giant Mascot Mines Ltd., Cochenour Willans Gold Mines Ltd., Mogul Mines Ltd., Kerr Addison Gold Mines Ltd., Atlantic Coast Copper Corporation Ltd., Wasamac Mines Ltd., Brenda Mines Ltd., and T.C. Explorations Ltd. Since January of 1970 I have been an independent Consultant.

Previous to, and during University, I worked as a miner underground, and on several exploration-development projects.

- [4] The accompanying report is based entirely on my personal analysis of the reports and other data referred to in the text, and on visits to the property on July 4-7 and August 16-19, and September 27-October 1, 1977, and October 24-26, 1978.
- [5] I have no interest, direct or indirect, in the Consolidated Cinola Mines Ltd. property, or adjacent properties, nor have I any interest, direct or indirect, in any companies controlled by Consolidated Cinola Mines Ltd. I have not, nor do I expect to receive any interest in the shares of the Company, in its securities, or in those of any company with which it may become associated.
- [6] I consent to the use of this report, in or in connection with, a prospectus, or a statement of material facts relating to the raising of funds for this project.

DATED at Vancouver, British Columbia this thirtieth day of October, 1978.

A.F. Roberts, P.Eng.

APPENDIX A

DIAMOND DRILL CORE LOGS

C 6 - 78

C. 7 - 78 Not complete





APPENDIX B

ASSAYS

DDH CC 1 - 5/78 - Complete

DDH CC 6 - 78 - Not complete

No assays for DDH CC 7-78

ADDENDUM  
TO THE REPORT OF OCTOBER 17, 1977  
ON THE SPECOGNA GOLD PROSPECT  
QUEEN CHARLOTTE ISLANDS, B.C.  
SKEENA MINING DIVISION

Lat.  $53^{\circ}32'N$  LONG.  $132^{\circ}13'W$

FOR

CONSOLIDATED CINOLA MINES LTD.  
1600 - 777 Hornby Street  
Vancouver, B.C.

January 4, 1979

A. F. Roberts, P.Eng.  
Consulting Mining Engineer

## TABLE OF CONTENTS

	<u>Page</u>
INTRODUCTION	1
RECOMMENDATIONS	1
COST ESTIMATES	2
CERTIFICATE	End of Report

A. F. Roberts, P.Eng  
Consulting Mining Engineer

ADDENDUM  
TO THE REPORT OF OCTOBER 17, 1977  
ON THE SPECOGNA GOLD PROSPECT  
QUEEN CHARLOTTE ISLANDS, B.C.  
SKEENA MINING DIVISION

Lat. 53°32'N      LONG. 132°13'W  
FOR

CONSOLIDATED CINOLA MINES LTD.  
1600 - 777 Hornby Street  
Vancouver, B.C.

January 4, 1979

This addendum is a review of the recent diamond drilling work on the company's property and a recommendation for further work. It is made due to the success of the 1978 drilling of 1227 metres, involving an expenditure of \$90,000.00. In particular, DDH 78-6 had spectacular values of 0.864 oz. per ton in the original assay and 1.15 oz. per ton in the check assay done by Dr. R. H. Seraphim, Ph.D, P.Eng. These were over a length of 24 metres.

RECOMMENDATIONS

1. Establish a semi-permanent camp with trailers on a rental-purchase basis;
2. Expand the drilling program; use at least two machines:
  - (a) one machine working on a 300 metre grid to delimit the ore bearing area, including the "free" gold area to the north;
  - (b) one or more machines to detail drilling. Hole depths will average about 400 feet. The area to be drilled is that outlined in the maps contained in the writer's October 20, 1977 report, with maps based on the previous work done by Quintana Minerals.

...2

A. F. ROBERTS, P.Eng.  
Consulting Mining Engineer

COST ESTIMATES


Trailer Rentals-Purchase for 6 months	\$ 15,000.00
Camp Operation	10,000.00
Engineering Supervision Reports	8,000.00
4300 metres at \$84. per metre	<u>361,200.00</u>
TOTAL	384,200.00

say, \$400,000.00

RESPECTFULLY SUBMITTED,

*A F Roberts*

A. F. Roberts, P.Eng.

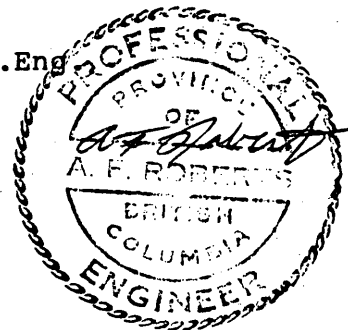

A. F. ROBERTS, P.Eng.  
Consulting Mining Engineer

CERTIFICATE

I, A. F. Roberts of 812 Fairbrook Crescent, Richmond, B.C., do hereby certify that:

- (1) I am a graduate of the University of British Columbia (B.Ap.Sc.) in Mining Engineering, 1951.
- (2) I am registered as a Professional Engineer of the Province of British Columbia, and am a member of The Canadian Institute of Mining and Metallurgy.
- (3) I have practiced my profession since 1951 with Quatsino Copper Gold Mines Ltd., Giant Mascot Mines Ltd., Cochenour Willans Gold Mines Ltd., Mogul Mines Ltd., Kerr Addison Gold Mines Ltd., Atlantic Coast Copper Corporation Ltd., Wasamac Mines Ltd., Brenda Mines Ltd., and T.C. Explorations Ltd. Since January of 1970 I have been an independent consultant.


Previous to, and during University, I worked as a miner underground, and on several exploration-development projects.

- (4) The accompanying report is based entirely on my personal analysis of the reports and other data referred to in the text, and on visits to the property on July 4-7 and August 16-19, and September 27-October 1, 1977, and October 24-26, 1978; review of report by R. H. Seraphim, Ph.D, P.Eng. on December 14, 1978.
- (5) I have no interest, direct or indirect, in the Consolidated Cinola Mines Ltd. property, or adjacent properties, nor have I any interest, direct or indirect, in any companies controlled by Consolidated Cinola Mines Ltd. I have not, nor do I expect to receive any interest in the shares of the Company, in its securities, or in those of any company with which it may become associated.
- (6) I consent to the use of this report, in or in connection with, a prospectus, or a statement of material facts relating to the raising of funds for this project.


DATED at Vancouver, British Columbia this fourth day of January, 1979.

*A. F. Roberts*  
A. F. ROBERTS, P.Eng.

A. F. ROBERTS, P.Eng.  
Consulting Mining Engineer

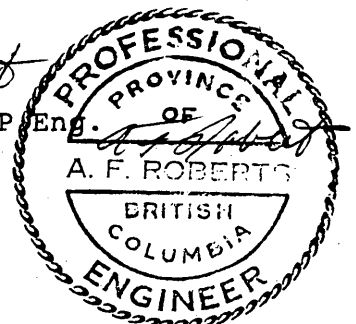



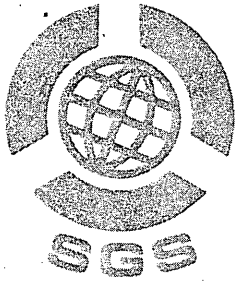

# GENERAL TESTING LABORATORIES

DIVISION SUPERINTENDENCE COMPANY (CANADA) LTD.

1001 EAST PENDER ST., VANCOUVER, B.C., CANADA, V6A 1W2  
PHONE (604) 254-1647 TELEX 04-507514 CABLE SUPERVISE

TO:  
**CONSOLIDATED CINOLA MINES LTD.**  
**307 - 850 West Hastings Street**  
**Vancouver, B.C.**  
**V6C 1B2**

## CERTIFICATE OF ASSAY

No.: 7805-3051

DATE: June 9/78

We hereby certify that the following are the results of assays on: **Ore**

MARKED	GOLD	SILVER	xxx	xxx	xxx	xxx	xx	xxx
	oz/st	oz/st						
1	0.045	trace						
2	0.054	trace						
3	0.025	0.03						
4	0.033	0.05						
5	0.052	0.05						
6	0.068	0.10						
7	0.066	0.10						
8	0.047	trace						
9	0.027	0.01						
10	0.079	0.06						
11	0.064	0.02						
12	0.095	0.10						
13	0.043	trace						
14	0.088	0.09						
15	0.057	0.05						
16	0.095	0.20						
17	0.083	0.15						
18	0.105	0.22						
19	0.062	0.05						
20	0.042	0.05						
21	0.062	0.05						
22	0.081	0.06						
23	0.027	trace						
24	0.084	0.44						
25	0.059	0.04						
26	0.056	0.04						
27	0.109	0.07						
28	0.127	0.08						
29	0.215	0.10						
30	0.056	0.10						
31	0.091	0.40						
32	0.065	0.26						
33	0.062	0.15						
34	0.053	0.03						
35	0.056	0.03						
36	0.038	0.03						
37	0.048	0.04						

/ Continued on page 2 .....

NOTE: REJECTS RETAINED ONE MONTH. PULPS RETAINED THREE MONTHS. ON REQUEST PULPS AND REJECTS WILL BE STORED FOR A MAXIMUM OF ONE YEAR.


ALL REPORTS ARE THE CONFIDENTIAL PROPERTY OF CLIENTS. PUBLICATION OF STATEMENTS, CONCLUSION OR EXTRACTS FROM OR REGARDING OUR REPORTS IS NOT PERMITTED WITHOUT OUR WRITTEN APPROVAL. ANY LIABILITY ATTACHED THERETO IS LIMITED TO THE FEE CHARGED.

L. WONG

PROVINCIAL ASSAYER

Analytical and Consulting Chemists, Bulk Cargo Specialists, Surveyors, Inspectors, Samplers, Weighers

MEMBER: American Society For Testing Materials • The American Oil Chemists' Society • Canadian Testing Association  
REFEREE AND OR OFFICIAL CHEMISTS FOR: National Institute Of Oilseed Products • The American Oil Chemists' Society  
OFFICIAL WEIGHMASTERS FOR: Vancouver Board Of Trade

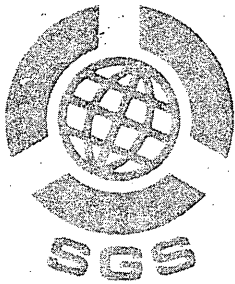

# GENERAL TESTING LABORATORIES

DIVISION SUPERINTENDENCE COMPANY (CANADA) LTD.

1001 EAST PENDER ST., VANCOUVER, B.C., CANADA, V6A 1W2  
PHONE (604) 254-1647 TELEX 04-507514 CABLE SUPERVISE

TO:  
**CONSOLIDATED CINOLA MINES LTD.**

(Continued) .. page 2 ...

## CERTIFICATE OF ASSAY

No. 7805-3051

DATE June 9/78

We hereby certify that the following are the results of assays on: **Ore**

MARKED	GOLD	SILVER	xxx	xxx	xxx	xxx	xxx	xxx
	oz/st	oz/st						
38	0.049	0.04						
39	0.054	0.05						
40	0.072	0.05						
41	0.062	0.05						
42	0.058	0.05						
43	0.058	0.05						
44	0.097	0.08						
45	0.080	0.08						
46	0.053	0.05						
47	0.036	0.04						
48	0.041	trace						
49	0.036	trace						
50	0.024	trace						
51	0.023	trace						
52	0.035	trace						
53	0.071	0.05						
54	0.036	0.05						
55	0.023	0.02						
56	0.012	trace						
57	0.047	0.02						
58	0.056	0.03						
59	0.019	0.05						
60	0.040	0.53						
61	0.005	0.06						
62	0.005	0.06						
63	0.033	0.13						
64	0.044	0.05						
65	0.044	0.05						
66	0.103	0.08						
67	0.062	0.06						
68	0.063	0.12						
69	0.078	0.05						
70	0.037	0.02						
71	0.024	0.02						
72	0.098	0.08						
73	0.076	0.06						
74	0.053	0.03						
75	0.048	0.03						

/ Continued on page 3 ....

NOTE: REJECTS RETAINED ONE MONTH. PULPS RETAINED THREE MONTHS. ON REQUEST PULPS AND REJECTS WILL BE STORED FOR A MAXIMUM OF ONE YEAR.


ALL REPORTS ARE THE CONFIDENTIAL PROPERTY OF CLIENTS. PUBLICATION OF STATEMENTS, CONCLUSION OR EXTRACTS FROM OR REGARDING OUR REPORTS IS NOT PERMITTED WITHOUT OUR WRITTEN APPROVAL. ANY LIABILITY ATTACHED THERETO IS LIMITED TO THE FEE CHARGED.

**L. WONG**

PROVINCIAL ASSAYER

Analytical and Consulting Chemists, Bulk Cargo Specialists, Surveyors, Inspectors, Samplers, Weighers

MEMBER: American Society For Testing Materials • The American Oil Chemists' Society • Canadian Testing Association  
REFEREE AND OR OFFICIAL CHEMISTS FOR: National Institute Of Oilseed Products • The American Oil Chemists' Society  
OFFICIAL WEIGHMASTERS FOR: Vancouver Board Of Trade

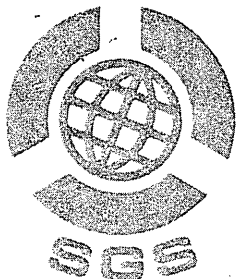

# GENERAL TESTING LABORATORIES

DIVISION SUPERINTENDENCE COMPANY (CANADA) LTD.

1001 EAST PENDER ST., VANCOUVER, B.C., CANADA, V6A 1W2  
PHONE (604) 254-1647 TELEX 04-507514 CABLE SUPERVISE

TO:  
CONSOLIDATED CINOLA MINES LTD.

(Continued) ... page 3 .....

## CERTIFICATE OF ASSAY

No.: 7805-3051

DATE: June 9/78

We hereby certify that the following are the results of assays on: **Ore**

MARKED	GOLD	SILVER	XXX	XXX	XXX	XXX	XXX	XXX
	oz/st	oz/st						
76	0.029	trace						
77	0.037	0.10						
78	0.006	trace						
79	0.009	trace						
80	0.038	0.02						
81	0.028	0.04						
82	0.025	trace						
83	0.016	0.02						
84	0.018	trace						
85	0.012	trace						
86	0.032	trace						
87	0.057	0.07						
88	0.052	0.07						
89	0.067	0.05						
90	0.022	0.01						
91	0.110	0.10						
92	0.067	0.08						
93	0.066	0.05						
94	0.042	0.04						
95	0.052	0.03						
96	0.046	0.09						
97	0.039	trace						
98	0.072	0.03						
99	0.074	0.07						
100	0.113	0.15						
101	0.085	0.09						
102	0.077	0.05						
103	0.105	0.10						
104	0.065	0.09						
105	0.117	0.05						
106	0.116	0.09						
107	0.074	0.06						
108	0.052	0.06						
109	0.109	0.10						
110	0.423	0.18						
111	0.178	0.21						
112	0.068	0.17						

NOTE: REJECTS RETAINED ONE MONTH. PULPS RETAINED THREE MONTHS. ON REQUEST PULPS AND REJECTS WILL BE STORED FOR A MAXIMUM OF ONE YEAR.


ALL REPORTS ARE THE CONFIDENTIAL PROPERTY OF CLIENTS. PUBLICATION OF STATEMENTS, CONCLUSION OR EXTRACTS FROM OR REGARDING OUR REPORTS IS NOT PERMITTED WITHOUT OUR WRITTEN APPROVAL. ANY LIABILITY ATTACHED THERETO IS LIMITED TO THE FEE CHARGED.

L. WONG

PROVINCIAL ASSAYER

Analytical and Consulting Chemists, Bulk Cargo Specialists, Surveyors, Inspectors, Samplers, Weighers

MEMBER: American Society For Testing Materials • The American Oil Chemists' Society • Canadian Testing Association  
REFEREE AND OR OFFICIAL CHEMISTS FOR: National Institute Of Oilseed Products • The American Oil Chemists' Society  
OFFICIAL WEIGHMASTERS FOR: Vancouver Board Of Trade

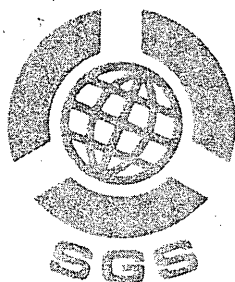

# GENERAL TESTING LABORATORIES

DIVISION SUPERINTENDENCE COMPANY (CANADA) LTD.

1001 EAST PENDER ST., VANCOUVER, B.C., CANADA, V6A 1W2  
PHONE (604) 254-1647 TELEX 04-507514 CABLE SUPERVISE

TO:  
CONSOLIDATED CINOLA MINES LTD.  
807 - 543 Granville Street  
Vancouver, B.C.

Attn: Mr. Ken Sanders

## CERTIFICATE OF ASSAY

No.: 7806-1252 DATE: June 19/78

We hereby certify that the following are the results of assays on: Ore

MARKED	GOLD	<del>EDGE</del>	XXX	XXX	XX	XX	XXX	XXX
	oz/st							
113	0.127							
114	0.049							
115	0.036							
116	0.038							
117	0.047							
118	0.097							
119	0.039							
120	0.047							
121	0.012							
122	0.027							
123	0.035							
124	0.012							
125	0.024							
126	0.105							
127	0.046							
128	0.054							
129	0.022							
130	0.033							
131	0.061							
132	0.090							
133	0.091							
134	0.024							
135	0.044							

NOTE: REJECTS RETAINED ONE MONTH. PULPS RETAINED THREE MONTHS. ON REQUEST PULPS AND REJECTS WILL BE STORED FOR A MAXIMUM OF ONE YEAR.


ALL REPORTS ARE THE CONFIDENTIAL PROPERTY OF CLIENTS. PUBLICATION OF STATEMENTS, CONCLUSION OR EXTRACTS FROM OR REGARDING OUR REPORTS IS NOT PERMITTED WITHOUT OUR WRITTEN APPROVAL. ANY LIABILITY ATTACHED THERETO IS LIMITED TO THE FEE CHARGED.

L. WONG

PROVINCIAL ASSAYER

Analytical and Consulting Chemists, Bulk Cargo Specialists, Surveyors, Inspectors, Samplers, Weighers

MEMBER: American Society For Testing Materials • The American Oil Chemists' Society • Canadian Testing Association  
REFEREE AND OR OFFICIAL CHEMISTS FOR: National Institute Of Oilseed Products • The American Oil Chemists' Society  
OFFICIAL WEIGHMASTERS FOR: Vancouver Board Of Trade

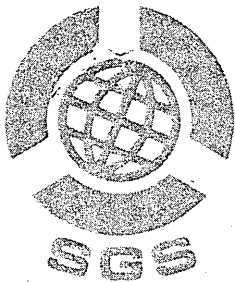

# GENERAL TESTING LABORATORIES

DIVISION SUPERINTENDENCE COMPANY (CANADA) LTD.

1001 EAST PENDER ST., VANCOUVER, B.C., CANADA, V6A 1W2  
PHONE (604) 254-1647 TELEX 04-507514 CABLE SUPERVISE

TO:  
CONSOLIDATED CINOLA MINES LTD.  
807 - 543 Granville Street  
Vancouver, B.C.  
V6C 1X8

## CERTIFICATE OF ASSAY

No.: 7806-2752 DATE: July 13/78

We hereby certify that the following are the results of assays on:

Ore

MARKED	GOLD	<del>XXXXXXXX</del> SILVER	XXX	XXX	XXX	XXX	XXX	XXX
	oz/st							
136	0.050							
137	0.026							
138	0.067							
139	0.037							
140	0.038							
141	0.010							
142	0.022							
143	0.115							
144	0.045							
145	0.078							
146	0.035							
147	0.020							
148	0.030							
149	0.056							
150	0.098							
151	0.050							
152	0.012							
153	0.080							
154	0.077							
155	0.055							
156	0.155							
157	0.078							
158	0.150							
159	0.238							
160	0.090							
161	0.085							
162	0.055							
163	0.175							
164	0.093							
165	0.245							
166	0.180							
167	0.183							
168	0.046							
169	0.008							
170	0.020							

/ Continued on next page .....

NOTE: REJECTS RETAINED ONE MONTH. PULPS RETAINED THREE MONTHS. ON REQUEST PULPS AND REJECTS WILL BE STORED FOR A MAXIMUM OF ONE YEAR.


ALL REPORTS ARE THE CONFIDENTIAL PROPERTY OF CLIENTS. PUBLICATION OF STATEMENTS, CONCLUSION OR EXTRACTS FROM OR REGARDING OUR REPORTS IS NOT PERMITTED WITHOUT OUR WRITTEN APPROVAL. ANY LIABILITY ATTACHED THERETO IS LIMITED TO THE FEE CHARGED.

L. WONG

PROVINCIAL ASSAYER

Analytical and Consulting Chemists, Bulk Cargo Specialists, Surveyors, Inspectors, Samplers, Weighers

MEMBER: American Society For Testing Materials • The American Oil Chemists' Society • Canadian Testing Association  
REFEREE AND OR OFFICIAL CHEMISTS FOR: National Institute Of Oilseed Products • The American Oil Chemists' Society  
OFFICIAL WEIGHMASTERS FOR: Vancouver Board Of Trade

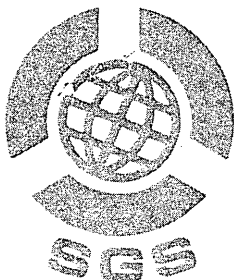

# GENERAL TESTING LABORATORIES

DIVISION SUPERINTENDENCE COMPANY (CANADA) LTD.

1001 EAST PENDER ST., VANCOUVER, B.C., CANADA, V6A 1W2  
PHONE (604) 254-1647 TELEX 04-507514 CABLE SUPERVISE

TO:  
CONSOLIDATED CINOLA MINES LTD.

(Continued) .... page 2 ...

## CERTIFICATE OF ASSAY

No.: 7806-2752 DATE: July 13/78

We hereby certify that the following are the results of assays on:

Ore

MARKED	GOLD	<del>XXXXXXXX</del>	<del>XXX</del>	<del>XXX</del>	<del>XXX</del>	<del>XXX</del>	<del>XXXX</del>	<del>XXX</del>
	oz/st							
171	0.053							
172	0.047							
173	0.042							
174	0.023							
175	0.028							
176	0.042							
177	0.015							
178	0.010							
179	0.011							
180	0.015							
181	0.013							
182	0.053							
183	0.050							
184	0.065							

NOTE: REJECTS RETAINED ONE MONTH. PULPS RETAINED THREE MONTHS. ON REQUEST PULPS AND REJECTS WILL BE STORED FOR A MAXIMUM OF ONE YEAR.

ALL REPORTS ARE THE CONFIDENTIAL PROPERTY OF CLIENTS. PUBLICATION OF STATEMENTS, CONCLUSION OR EXTRACTS FROM OR REGARDING OUR REPORTS IS NOT PERMITTED WITHOUT OUR WRITTEN APPROVAL. ANY LIABILITY ATTACHED THERETO IS LIMITED TO THE FEE CHARGED.


L. WONG

PROVINCIAL ASSAYER

Analytical and Consulting Chemists, Bulk Cargo Specialists, Surveyors, Inspectors, Samplers, Weighers

MEMBER: American Society For Testing Materials • The American Oil Chemists' Society • Canadian Testing Association  
REFEREE AND OR OFFICIAL CHEMISTS FOR: National Institute Of Oilseed Products • The American Oil Chemists' Society  
OFFICIAL WEIGHMASTERS FOR: Vancouver Board Of Trade



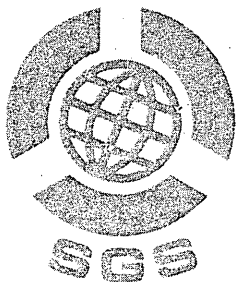

# GENERAL TESTING LABORATORIES

DIVISION SUPERINTENDENCE COMPANY (CANADA) LTD.

1001 EAST PENDER ST., VANCOUVER, B.C., CANADA, V6A 1W2  
PHONE (604) 254-1647 TELEX 04-507514 CABLE SUPERVISE

TO:  
CONSOLIDATED CINOLA MINES LTD.  
807 - 543 Granville Street  
Vancouver, B.C.  
V6C 1X8

## CERTIFICATE OF ASSAY

No. 7807-1458/  
1853 DATE: July 21/78

We hereby certify that the following are the results of assays on: Ore

MARKED	GOLD	<del>XXX</del>	XXX	XXXX	X XXX	XXX	XXX	XXX
	oz/st							
185	0.036							
186	0.010							
187	0.022							
188	0.014							
189	0.021							
190	0.032							
191	0.160							
192	0.230							
193	0.013							
194	0.028							
195	0.066							
196	0.033							
197	0.030							
198	0.025							
199	0.035							
200	0.008							
201	0.013							
202	0.042							
203	0.051							
204	0.036							
205	0.013							
206	0.031							
207	0.016							
208	0.031							
209	0.065							
210	0.063							
211	0.034							
212	0.028							
213	0.095							
214	0.070							
215	0.045							
216	0.018							
217	0.058							
218	0.060							
219	0.140							
220	0.060							

/ Continued on page 2 ....

NOTE: REJECTS RETAINED ONE MONTH. PULPS RETAINED THREE MONTHS. ON REQUEST PULPS AND REJECTS WILL BE STORED FOR A MAXIMUM OF ONE YEAR.


ALL REPORTS ARE THE CONFIDENTIAL PROPERTY OF CLIENTS. PUBLICATION OF STATEMENTS, CONCLUSION OR EXTRACTS FROM OR REGARDING OUR REPORTS IS NOT PERMITTED WITHOUT OUR WRITTEN APPROVAL. ANY LIABILITY ATTACHED THERETO IS LIMITED TO THE FEE CHARGED.

L. WONG

PROVINCIAL ASSAYER

Analytical and Consulting Chemists, Bulk Cargo Specialists, Surveyors, Inspectors, Samplers, Weighers

MEMBER: American Society For Testing Materials • The American Oil Chemists' Society • Canadian Testing Association  
REFEREE AND OR OFFICIAL CHEMISTS FOR: National Institute Of Oilseed Products • The American Oil Chemists' Society  
OFFICIAL WEIGHMASTERS FOR: Vancouver Board Of Trade

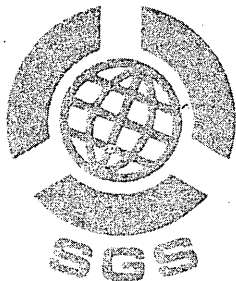

# GENERAL TESTING LABORATORIES

DIVISION SUPERINTENDENCE COMPANY (CANADA) LTD.

1001 EAST PENDER ST., VANCOUVER, B.C., CANADA, V6A 1W2  
PHONE (604) 254-1647 TELEX 04-507514 CABLE SUPERVISE

TO:

CONSOLIDATED CINOLA MINES LTD.  
807 - 543 Granville Street  
Vancouver, B.C.  
V6C 1X8

(Continued) ... page 2 ...

## CERTIFICATE OF ASSAY

No.: 7807-1458/  
1853

DATE: July 21/78

We hereby certify that the following are the results of assays on: Ore

MARKED	GOLD	<del>XXXXXXXX</del>	XXX	XXX	XXX	XXX	XXX	XXX
	oz/st							
221	0.030							
222	0.035							
223	0.045							
224	0.065							
225	0.050							
226	0.055							
227	0.079							
228	0.027							
229	0.067							
230	0.069							
231	0.029							
232	0.025							
233	0.029							
234	0.037							
235	0.069							
236	0.025							
237	0.074							
238	0.064							
239	0.040							
240	0.017							
241	0.110							
242	0.082							

NOTE: REJECTS RETAINED ONE MONTH. PULPS RETAINED THREE MONTHS. ON REQUEST PULPS AND REJECTS WILL BE STORED FOR A MAXIMUM OF ONE YEAR.


ALL REPORTS ARE THE CONFIDENTIAL PROPERTY OF CLIENTS. PUBLICATION OF STATEMENTS, CONCLUSION OR EXTRACTS FROM OR REGARDING OUR REPORTS IS NOT PERMITTED WITHOUT OUR WRITTEN APPROVAL. ANY LIABILITY ATTACHED THERETO IS LIMITED TO THE FEE CHARGED.

L. WONG

PROVINCIAL ASSAYER

Analytical and Consulting Chemists, Bulk Cargo Specialists, Surveyors, Inspectors, Samplers, Weighers

MEMBER: American Society For Testing Materials • The American Oil Chemists' Society • Canadian Testing Association  
REFEREE AND OR OFFICIAL CHEMISTS FOR: National Institute Of Oilseed Products • The American Oil Chemists' Society  
OFFICIAL WEIGHMASTERS FOR: Vancouver Board Of Trade

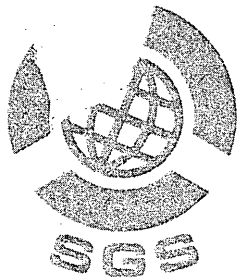

# GENERAL TESTING LABORATORIES

DIVISION SUPERINTENDENCE COMPANY (CANADA) LTD.

1001 EAST PENDER ST., VANCOUVER, B.C., CANADA. V6A 1W2  
PHONE (604) 254-1647 TELEX 04-507514 CABLE SUPERVISE

TO:

CONSOLIDATED CINOLA MINES LTD.  
1940 Limerick Place  
North Vancouver, B.C.  
V7J 3A1

## CERTIFICATE OF ASSAY

No.: 7808-0350

DATE: August 8/78

We hereby certify that the following are the results of assays on:

DDH

MARKED	GOLD	<del>XXXX</del>	<del>XXXX</del>	<del>XXXX</del>	<del>XXXX</del>	<del>XXXX</del>	<del>XXXX</del>	<del>XXXX</del>
	oz/st							
243	0.028							
244	0.101							
245	0.032							
246	0.047							
247	0.068							
248	0.045							
249	0.033							
250	0.024							
251	0.058							
252	0.041							
253	0.067							
254	0.061							
255	0.034							
256	0.057							
257	0.031							
258	0.058							
259	0.044							
260	0.027							
261	0.015							
262	0.016							
263	0.015							
264	0.017							
265	0.017							
266	0.025							
267	0.022							
268	0.023							
269	0.037							
270	0.039							
271	0.024							
272	0.026							
273	0.021							
274	0.009							
275	0.029							
276	0.022							
277	0.019							
278	0.011							

/ Continued on page 2 .....

NOTE: REJECTS RETAINED ONE MONTH. PULPS RETAINED THREE MONTHS. ON REQUEST  
PULPS AND REJECTS WILL BE STORED FOR A MAXIMUM OF ONE YEAR.


ALL REPORTS ARE THE CONFIDENTIAL PROPERTY OF CLIENTS. PUBLICATION OF STATE-  
MENTS, CONCLUSION OR EXTRACTS FROM OR REGARDING OUR REPORTS IS NOT PER-  
MITTED WITHOUT OUR WRITTEN APPROVAL. ANY LIABILITY ATTACHED THERETO IS  
LIMITED TO THE FEE CHARGED.

L. WONG

PROVINCIAL ASSAYER

Analytical and Consulting Chemists, Bulk Cargo Specialists, Surveyors, Inspectors, Samplers, Weighers

MEMBER: American Society For Testing Materials • The American Oil Chemists' Society • Canadian Testing Association  
REFEREE AND OR OFFICIAL CHEMISTS FOR: National Institute Of Oilseed Products • The American Oil Chemists' Society  
OFFICIAL WEIGHMASTERS FOR: Vancouver Board Of Trade

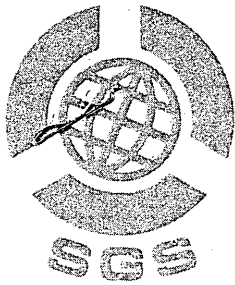

# GENERAL TESTING LABORATORIES

DIVISION SUPERINTENDENCE COMPANY (CANADA) LTD.

1001 EAST PENDER ST., VANCOUVER, B.C., CANADA, V6A 1W2  
PHONE (604) 254-1647 TELEX 04-507514 CABLE SUPERVISE

TO: **CONSOLIDATE CINOLA MINES LTD.**

(Continued) ... page 2 ....

## CERTIFICATE OF ASSAY

No.: 7808-0359

DATE: August 8/78

We hereby certify that the following are the results of assays on:

DDH

MARKED	GOLD	SILVER	XXX	XXX	XXX	XXX	XX	XX
	oz/st							
279	0.019							
280	0.015							
281	0.027							
282	0.014							
283	0.022							
284	0.025							

NOTE: REJECTS RETAINED ONE MONTH. PULPS RETAINED THREE MONTHS. ON REQUEST PULPS AND REJECTS WILL BE STORED FOR A MAXIMUM OF ONE YEAR.


ALL REPORTS ARE THE CONFIDENTIAL PROPERTY OF CLIENTS. PUBLICATION OF STATEMENTS, CONCLUSION OR EXTRACTS FROM OR REGARDING OUR REPORTS IS NOT PERMITTED WITHOUT OUR WRITTEN APPROVAL. ANY LIABILITY ATTACHED THERETO IS LIMITED TO THE FEE CHARGED.

L. WONG

PROVINCIAL ASSAYER

Analytical and Consulting Chemists, Bulk Cargo Specialists, Surveyors, Inspectors, Samplers, Weighers

MEMBER: American Society For Testing Materials • The American Oil Chemists' Society • Canadian Testing Association  
REFEREE AND OR OFFICIAL CHEMISTS FOR: National Institute Of Oilseed Products • The American Oil Chemists' Society  
OFFICIAL WEIGHMASTERS FOR: Vancouver Board Of Trade

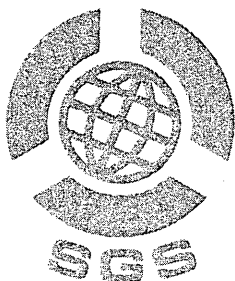

# GENERAL TESTING LABORATORIES

DIVISION SUPERINTENDENCE COMPANY (CANADA) LTD.

1001 EAST PENDER ST., VANCOUVER, B.C., CANADA, V6A 1W2  
PHONE (604) 254-1647 TELEX 04-507514 CABLE SUPERVISE

TO:  
**CONSOLIDATED CINOLA MINES LTD.**  
Mr. Ken Sander  
1940 Limerick Place,  
North Vancouver, B.C.  
V7J 3A8

## CERTIFICATE OF ASSAY

No. 7808-0860

DATE: August 21/78

We hereby certify that the following are the results of assays on:

MARKED	GOLD	XSOM/KEK						
	Au oz/st							
37 ORE SAMPLES MARKS AS FOLLOWS:								
285	0.029							
286	0.046							
287	0.054							
288	0.067							
289	0.061							
290	0.032							
291	0.065							
292	0.037							
293	0.035							
294	0.013							
295	0.032							
296	0.011							
297	0.048							
298	0.021							
299	0.007							
300	0.011							
301	0.012							
302	0.010							
303	0.020							
304	0.016							
305	0.382							
306	0.043							
307	0.074							
308	0.081							
309	0.051							
310	0.046							
311	0.041							
312	0.039							
313	0.034							
314	0.042							
315	0.048							
316	0.009							
317	0.027							
318	0.054							
319	0.036							
320	0.021							
321	0.008							

NOTE: REJECTS RETAINED ONE MONTH. PULPS RETAINED THREE MONTHS. ON REQUEST  
PULPS AND REJECTS WILL BE STORED FOR A MAXIMUM OF ONE YEAR.

ALL REPORTS ARE THE CONFIDENTIAL PROPERTY OF CLIENTS. PUBLICATION OF STATE-  
MENTS, CONCLUSION OR EXTRACTS FROM OR REGARDING OUR REPORTS IS NOT PER-  
MITTED WITHOUT OUR WRITTEN APPROVAL. ANY LIABILITY ATTACHED THERETO IS  
LIMITED TO THE FEE CHARGED.


L. WONG

PROVINCIAL ASSAYER

aw

Analytical and Consulting Chemists, Bulk Cargo Specialists, Surveyors, Inspectors, Samplers, Weighers

MEMBER: American Society For Testing Materials • The American Oil Chemists' Society • Canadian Testing Association  
REFEREE AND OR OFFICIAL CHEMISTS FOR: National Institute Of Oilseed Products • The American Oil Chemists' Society  
OFFICIAL WEIGHMASTERS FOR: Vancouver Board Of Trade

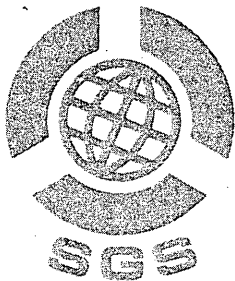

# GENERAL TESTING LABORATORIES

DIVISION SUPERINTENDENCE COMPANY (CANADA) LTD.

1001 EAST PENDER ST., VANCOUVER, B.C., CANADA, V6A 1W2  
PHONE (604) 254-1647 TELEX 04-507514 CABLE SUPERVISE

TO:  
**CONSOLIDATED CINOLA MINES LTD.**  
**807 - 543 Granville Street**  
**Vancouver, B.C.**  
**V6C 1X8**

## CERTIFICATE OF ASSAY

No.: 7809-1355

DATE: Sept. 20/78

We hereby certify that the following are the results of assays on: **DDH**

MARKED	GOLD	<del>XXXXXX</del>	<del>XXXX</del>	<del>XXX</del>	<del>XXX</del>	<del>XXX</del>	<del>XX</del>	<del>XX</del>
	oz/st							
322	0.109							
323	0.102							
324	0.103							
325	0.038							
326	0.057							
327	0.083							
328	0.027							
329	0.128							
330	0.196							
331	0.078							
332	0.117							
333	0.047							
334	0.028							
335	0.037							
336	0.018							
now up to date								

NOTE: REJECTS RETAINED ONE MONTH. PULPS RETAINED THREE MONTHS. ON REQUEST  
PULPS AND REJECTS WILL BE STORED FOR A MAXIMUM OF ONE YEAR.

ALL REPORTS ARE THE CONFIDENTIAL PROPERTY OF CLIENTS. PUBLICATION OF STATE-  
MENTS, CONCLUSION OR EXTRACTS FROM OR REGARDING OUR REPORTS IS NOT PER-  
MITTED WITHOUT OUR WRITTEN APPROVAL. ANY LIABILITY ATTACHED THERETO IS  
LIMITED TO THE FEE CHARGED.


**L. WONG**

PROVINCIAL ASSAYER

Analytical and Consulting Chemists, Bulk Cargo Specialists, Surveyors, Inspectors, Samplers, Weighers

MEMBER: American Society For Testing Materials • The American Oil Chemists' Society • Canadian Testing Association  
REFEREE AND OR OFFICIAL CHEMISTS FOR: National Institute Of Oilseed Products • The American Oil Chemists' Society  
OFFICIAL WEIGHMASTERS FOR: Vancouver Board Of Trade



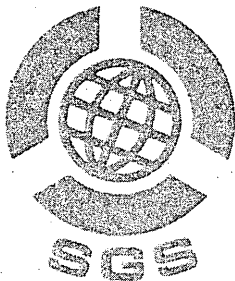

# GENERAL TESTING LABORATORIES

DIVISION SUPERINTENDENCE COMPANY (CANADA) LTD.

1001 EAST PENDER ST., VANCOUVER, B.C., CANADA, V6A 1W2  
PHONE (604) 254-1647 TELEX 04-507514 CABLE SUPERVISE

TO:

**CONSOLIDATED CINOLA MINES LTD.**  
1940 Limerick Place  
North Vancouver, B.C.  
V7J 3A1

## CERTIFICATE OF ASSAY

No.: 7809-2054

DATE: Sept. 27/78

We hereby certify that the following are the results of assays on:

Ore

MARKED	GOLD	<del>XXXXXXXX</del>	<del>XXXX</del>	<del>XXXX</del>	<del>XXXX</del>	<del>XXXX</del>	<del>XXXX</del>	<del>XXXX</del>
	oz/st							
337	0.031							
338	0.026							
339	0.048							
340	0.009							
341	0.029							
342	0.025							
343	0.024							
344	0.021							
345	0.013							
346	0.044							
347	0.049							
348	0.029							

NOTE: REJECTS RETAINED ONE MONTH. PULPS RETAINED THREE MONTHS. ON REQUEST PULPS AND REJECTS WILL BE STORED FOR A MAXIMUM OF ONE YEAR.


ALL REPORTS ARE THE CONFIDENTIAL PROPERTY OF CLIENTS. PUBLICATION OF STATEMENTS, CONCLUSION OR EXTRACTS FROM OR REGARDING OUR REPORTS IS NOT PERMITTED WITHOUT OUR WRITTEN APPROVAL. ANY LIABILITY ATTACHED THERETO IS LIMITED TO THE FEE CHARGED.

L. WONG

PROVINCIAL ASSAYER

Analytical and Consulting Chemists, Bulk Cargo Specialists, Surveyors, Inspectors, Samplers, Weighers

MEMBER: American Society For Testing Materials • The American Oil Chemists' Society • Canadian Testing Association  
REFEREE AND OR OFFICIAL CHEMISTS FOR: National Institute Of Oilseed Products • The American Oil Chemists' Society  
OFFICIAL WEIGHMASTERS FOR: Vancouver Board Of Trade

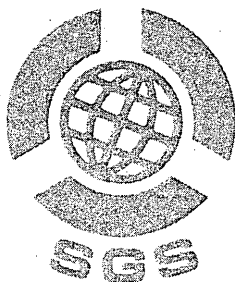

# GENERAL TESTING LABORATORIES

DIVISION SUPERINTENDENCE COMPANY (CANADA) LTD.

1001 EAST PENDER ST., VANCOUVER, B.C., CANADA, V6A 1W2  
PHONE (604) 254-1647 · TELEX 04-507514 · CABLE SUPERVISE

TO: **CONSOLIDATED CINOLA MINES**  
1940 Limerick Pl,  
North Vancouver, B.C.  
V7J 3A1

## CERTIFICATE OF ASSAY

No.: 7809-2853

DATE: Oct. 3/78

We hereby certify that the following are the results of assays on:

Ore

MARKED	GOLD	SILVER	XXX	XX	XX	XXX	XXX	XXX
	oz/st	XXXX						
349	0.038							
350	0.012							
351	0.011							
352	0.019							
353	0.004							
354	0.006							
355	0.004							
356	0.002							
357	0.020							
358	0.039							
359	0.012							
360	0.043							

NOTE: REJECTS RETAINED ONE MONTH. PULPS RETAINED THREE MONTHS. ON REQUEST  
PULPS AND REJECTS WILL BE STORED FOR A MAXIMUM OF ONE YEAR.

ALL REPORTS ARE THE CONFIDENTIAL PROPERTY OF CLIENTS. PUBLICATION OF STATE-  
MENTS, CONCLUSION OR EXTRACTS FROM OR REGARDING OUR REPORTS IS NOT PER-  
MITTED WITHOUT OUR WRITTEN APPROVAL. ANY LIABILITY ATTACHED THERETO IS  
LIMITED TO THE FEE CHARGED.

L. WONG

PROVINCIAL ASSAYER


Analytical and Consulting Chemists, Bulk Cargo Specialists, Surveyors, Inspectors, Samplers, Weighers

MEMBER: American Society For Testing Materials • The American Oil Chemists' Society • Canadian Testing Association  
REFEREE AND OR OFFICIAL CHEMISTS FOR: National Institute Of Oilseed Products • The American Oil Chemists' Society  
OFFICIAL WEIGHMASTERS FOR: Vancouver Board Of Trade

# GENERAL TESTING LABORATORIES

DIVISION SUPERINTENDENCE COMPANY (CANADA) LTD.

1001 EAST PENDER ST., VANCOUVER, B.C., CANADA, V6A 1W2  
PHONE (604) 254-1647 TELEX 04-507514 CABLE SUPERVISE

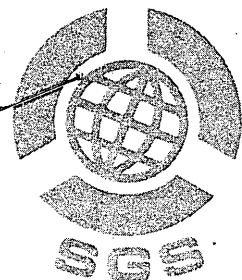

TO:  
CONSOLIDATED CINOLA MINES LTD.  
1940 Limerick Place  
North Vancouver, B.C.

## CERTIFICATE OF ASSAY

No.: 7810-0557 DATE: Oct. 25/78

We hereby certify that the following are the results of assays on: Ore

MARKED	GOLD	<del>SILVER</del>	xxx	xxx	x x x	xxx	xxx	xxx
	oz/st							
361	0.006							
362	0.009							
363	0.023							
364	0.005							
365	0.021							
366	0.018							
367	0.016							
368	0.015							
369	0.059							
370	0.024							
371	0.034							
372	0.013							
373	0.048							
374	0.022							
375	0.007							
376	0.023							
377	0.018							
378	0.024							
379	0.033							
380	0.042							
381	0.014							
382	0.034							
383	0.063							
384	0.033							
385	0.024							
386	0.011							
387	0.022							
388	0.052							
389	0.009							
390	0.034							
391	0.009							
392	0.074							
393	0.008							
394	0.011							
395	0.005							
396	0.030							
397	0.051							

/ Continued on page 2 .....

NOTE: REJECTS RETAINED ONE MONTH. PULPS RETAINED THREE MONTHS. ON REQUEST PULPS AND REJECTS WILL BE STORED FOR A MAXIMUM OF ONE YEAR.


ALL REPORTS ARE THE CONFIDENTIAL PROPERTY OF CLIENTS. PUBLICATION OF STATEMENTS, CONCLUSION OR EXTRACTS FROM OR REGARDING OUR REPORTS IS NOT PERMITTED WITHOUT OUR WRITTEN APPROVAL. ANY LIABILITY ATTACHED THERETO IS LIMITED TO THE FEE CHARGED.

L. WONG

PROVINCIAL ASSAYER

Analytical and Consulting Chemists, Bulk Cargo Specialists, Surveyors, Inspectors, Samplers, Weighers

MEMBER: American Society For Testing Materials • The American Oil Chemists' Society • Canadian Testing Association  
REFEREE AND OR OFFICIAL CHEMISTS FOR: National Institute Of Oilseed Products • The American Oil Chemists' Society  
OFFICIAL WEIGHMASTERS FOR: Vancouver Board Of Trade

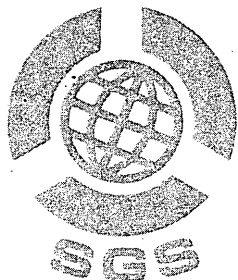

# GENERAL TESTING LABORATORIES

DIVISION SUPERINTENDENCE COMPANY (CANADA) LTD.

1001 EAST PENDER ST., VANCOUVER, B.C., CANADA, V6A 1W2  
PHONE (604) 254-1647 TELEX 04-507514 CABLE SUPERVISE

TO:  
CONSOLIDATED CINOLA MINES LTD.

(Continued) ... page 2 .....

## CERTIFICATE OF ASSAY

No.: 7810-0557

DATE: Oct. 25/78

We hereby certify that the following are the results of assays on:

Ore

MARKED	GOLD	<del>XXX</del> SILVER	xxx	xx	xxx	x xx	x x	xxx
	oz/st							
398	0.358							
399	0.349							
400	1.76							
401	2.45							
402	0.693							
403	0.988							
404	0.047							
405	0.222							
406	0.283							

NOTE: REJECTS RETAINED ONE MONTH. PULPS RETAINED THREE MONTHS. ON REQUEST  
PULPS AND REJECTS WILL BE STORED FOR A MAXIMUM OF ONE YEAR.

ALL REPORTS ARE THE CONFIDENTIAL PROPERTY OF CLIENTS. PUBLICATION OF STATE-  
MENTS, CONCLUSION OR EXTRACTS FROM OR REGARDING OUR REPORTS IS NOT PER-  
MITTED WITHOUT OUR WRITTEN APPROVAL. ANY LIABILITY ATTACHED THERETO IS  
LIMITED TO THE FEE CHARGED.

L. WONG

PROVINCIAL ASSAYER

Analytical and Consulting Chemists, Bulk Cargo Specialists, Surveyors, Inspectors, Samplers, Weighers

MEMBER: American Society For Testing Materials • The American Oil Chemists' Society • Canadian Testing Association  
REFEREE AND OR OFFICIAL CHEMISTS FOR: National Institute Of Oilseed Products • The American Oil Chemists' Society  
OFFICIAL WEIGHMASTERS FOR: Vancouver Board Of Trade

# GENERAL TESTING LABORATORIES

DIVISION SUPERINTENDENCE COMPANY (CANADA) LTD.

1001 EAST PENDER ST., VANCOUVER, B.C., CANADA, V6A 1W2  
PHONE (604) 254-1647 TELEX 04-507514 CABLE SUPERVISE

## CERTIFICATE OF ASSAY

No. 7810-1750

DATE Oct. 25/78

TO: **CONSOLIDATED CINOLA MINES LTD.**  
1940 Limerick Place  
North Vancouver, B.C.

We hereby certify that the following are the results of assays on: **Ore**

MARKED	GOLD	XXXXXXXX	XXX	XXX	XX	XXX	XXX	XXX
	oz/st							
		9820	85	1155				
407	0.490	10310	86	1135				
408	2.49	12800	87	1471				
409	0.233	13033	88	1481				
410	0.028	13061	89	1487				
411	0.004	13065	90	1482				
412	0.080	080	1	0800				
413	0.104	184	2	0920				
414	0.026	210	3	0700				
415	0.072	282	4	0705				
416	0.076	358	5	0716				
417	0.032	390	6	0650				
418	0.002	392	7	560				
419	0.012	404	8	505				
420	0.012	416	9	462				
421	0.074	490	10	490				
422	0.030	520	11	473				
423	0.030	550	12	459				
424	0.004	554	13					
425	0.066	620	14					
426	0.456	1076	15	717				
427	0.277	1353	16					
428	0.154	1507	17					
429	0.034	1541	18					
430	0.076	1617	19	815				
431	0.014	1631	20					
432	0.034	1665	21					
433	0.008	1673	22					
434	0.016	1689	23					
435	0.529	2218	24	1028				
436	0.351	2569	25					
437	0.072	2641	26					
438	0.028	2669	27					
439	0.014	2683	28					
440	0.281	2964	29					

/ Continued on page 2 .....

NOTE: REJECTS RETAINED ONE MONTH. PULPS RETAINED THREE MONTHS. ON REQUEST PULPS AND REJECTS WILL BE STORED FOR A MAXIMUM OF ONE YEAR.

ALL REPORTS ARE THE CONFIDENTIAL PROPERTY OF CLIENTS. PUBLICATION OF STATEMENTS, CONCLUSION OR EXTRACTS FROM OR REGARDING OUR REPORTS IS NOT PERMITTED WITHOUT OUR WRITTEN APPROVAL. ANY LIABILITY ATTACHED THERETO IS LIMITED TO THE FEE CHARGED.


L. YONG

PROVINCIAL ASSAYER

COPY

Analytical and Consulting Chemists, Bulk Cargo Specialists, Surveyors, Inspectors, Samplers, Weighers

MEMBER: American Society For Testing Materials • The American Oil Chemists' Society • Canadian Testing Association  
REFEREE AND OR OFFICIAL CHEMISTS FOR: National Institute Of Oilseed Products • The American Oil Chemists' Society  
OFFICIAL WEIGHMASTERS FOR: Vancouver Board Of Trade

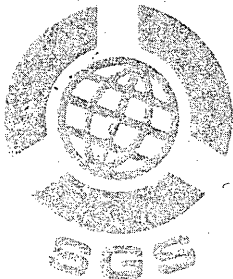

# GENERAL TESTING LABORATORIES

DIVISION SUPERINTENDENCE COMPANY (CANADA) LTD.

1001 EAST PENDER ST., VANCOUVER, B.C., CANADA, V6A 1W2  
PHONE (604) 254-1647 TELEX 04-507514 CABLE SUPERVISE

TO: **CONSOLIDATED CINOLA MINES LTD.**

(Continued) ... page 2 .....

## CERTIFICATE OF ASSAY

No.: 7810-1750

DATE: Oct. 25/78

We hereby certify that the following are the results of assays on: **Ore**

MARKED	GOLD	<del>SILVER</del>	<del>XXX</del>	<del>XXX</del>	<del>XXX</del>	<del>XXX</del>	<del>XXX</del>	<del>XXX</del>
	oz/st							
441	0.028	2964	29	997				
442	0.024	2992	30					
443	0.004	3238	31					
444	0.036	3242	32					
445	0.016	3278	33					
446	0.024	3294	34					
447	0.004	3318	35					
448	0.004	3322	36					
448	0.020	3342	37					
449	0.022	3364	38					
450	0.002	3366	39	867				
451	0.104	3470	40					
452	0.024	3494	41					
453	0.002	3496	42					
454	0.030	3526	43					
455	0.028	3554	44					
456	0.022	3576	45					
457	0.297	3873	46					
458	0.022	3895	47					
459	0.090	3985	48					
460	0.006	3991	49	799				
461	0.004	3995	50					
462	0.016	4011	51					
463	0.028	4039	52					
464	0.002	4041	53					
465	0.016	4057	54					
466	0.064	4121	55					

NOTE: REJECTS RETAINED ONE MONTH. PULPS RETAINED THREE MONTHS. ON REQUEST PULPS AND REJECTS WILL BE STORED FOR A MAXIMUM OF ONE YEAR.

ALL REPORTS ARE THE CONFIDENTIAL PROPERTY OF CLIENTS. PUBLICATION OF STATEMENTS, CONCLUSION OR EXTRACTS FROM OR REGARDING OUR REPORTS IS NOT PERMITTED WITHOUT OUR WRITTEN APPROVAL. ANY LIABILITY ATTACHED THERETO IS LIMITED TO THE FEE CHARGED.

*L. WONG*

PROVINCIAL ASSAYER

COPY

Analytical and Consulting Chemists, Bulk Cargo Specialists, Surveyors, Inspectors, Samplers, Weighers

MEMBER: American Society For Testing Materials • The American Oil Chemists' Society • Canadian Testing Association  
REFEREE AND OR OFFICIAL CHEMISTS FOR: National Institute Of Oilseed Products • The American Oil Chemists' Society  
OFFICIAL WEIGHMASTERS FOR: Vancouver Board Of Trade

# GENERAL TESTING LABORATORIES

DIVISION SUPERINTENDENCE COMPANY (CANADA) LTD.

1001 EAST PENDER ST., VANCOUVER, B.C., CANADA, V6A 1W2  
PHONE (604) 254-1647 TELEX 04-507514 CABLE SUPERVISE

35087

## CERTIFICATE OF ASSAY

No.: 7811-0951 DATE: Nov. 17/78

TO: CONSOLIDATED CINOLA MINES LTD.  
1940 Limerick Place  
North Vancouver, B.C.

We hereby certify that the following are the results of assays on: Ore

MARKED	GOLD	<del>PULPS</del>	<del>XXXX</del>	<del>XXXX</del>	<del>XXXX</del>	<del>XXXX</del>	<del>XXXX</del>
	oz/st						
467	0.079						
468	0.098						
469	0.047						
470	0.062						
471	0.035						
472	0.035						
473	0.041						
474	0.022						
475	0.028						
476	0.035						
477	0.057						
478	0.009						
479	0.042						
480	0.045						
481	0.017						
482	0.025						
483	0.047						
484	0.165						
485	0.004						
486	0.028						
487	0.022						
488	0.012						
489	0.042						
490	0.039						
491	0.023						
492	0.006						
493	0.021						
494	0.019						
495	0.018						
496	0.004						
497	0.007						

NOTE: REJECTS RETAINED ONE MONTH. PULPS RETAINED THREE MONTHS. ON REQUEST PULPS AND REJECTS WILL BE STORED FOR A MAXIMUM OF ONE YEAR.

REPORTS ARE THE CONFIDENTIAL PROPERTY OF CLIENTS. PUBLICATION OF STATEMENTS, CONCLUSION OR EXTRACTS FROM OR REGARDING OUR REPORTS IS NOT PERMITTED WITHOUT OUR WRITTEN APPROVAL. ANY LIABILITY ATTACHED THERETO IS LIMITED TO THE FEE CHARGED.


L. WONG

PROVINCIAL ASSAYER

COPY

Analytical and Consulting Chemists, Bulk Cargo Specialists, Surveyors, Inspectors, Samplers, Weighers

MEMBER: American Society For Testing Materials • The American Oil Chemists' Society • Canadian Testing Association  
REFEREE AND OR OFFICIAL CHEMISTS FOR: National Institute Of Oilseed Products • The American Oil Chemists' Society  
OFFICIAL WEIGHMASTERS FOR: Vancouver Board Of Trade

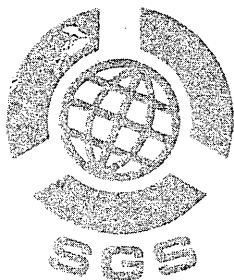

# GENERAL TESTING LABORATORIES

DIVISION SUPERINTENDENCE COMPANY (CANADA) LTD.

1001 EAST PENDER ST., VANCOUVER, B.C., CANADA, V6A 1W2  
PHONE (604) 254-1647 TELEX 04-507514 CABLE SUPERVISE

TO:

CONSOLIDATED CINOLA MINES LTD.  
1940 Limerick Place  
North Vancouver, B.C.  
V7J 3A1

## CERTIFICATE OF ASSAY

No.: 7811-2153

DATE: Nov. 24/78

We hereby certify that the following are the results of assays on:

Ore

MARKED	GOLD	XXXXXX	XXXX	XXX	XXX	XXX	XXX	XXX
	oz/ft	XXXX/XXX						
172-174 498	0.020	20			5255	86	611	
176 499	0.018	38			5275	87		6268 92
178 500	0.030	68 3			5293	88		
178-180 501	0.140	208 4			5323	89		
180-182 502	0.725	933 5	137	140	15463	90	607	
184-186 504	0.018	951 6		865	26188	91,068	178	
88 505	0.027	978 7		883 3				26M
90 506	0.020	998 8		1010 4				
92 507	0.012	1010 9		1030 5				
94 508	0.026	1030 10	1036	1042 6				
96 509	0.012			968 7				
198 510	0.012			980 8				
198-200 511	0.025			992 9				
202 512	0.030			1017 10		1017		
4 513	0.018							
6 514	0.032							
8 515	0.016							
10 516	0.010							
210-212 517	0.015							

NOTE: REJECTS RETAINED ONE MONTH. PULPS RETAINED THREE MONTHS. ON REQUEST PULPS AND REJECTS WILL BE STORED FOR A MAXIMUM OF ONE YEAR.

ALL REPORTS ARE THE CONFIDENTIAL PROPERTY OF CLIENTS. PUBLICATION OF STATEMENTS, CONCLUSION OR EXTRACTS FROM OR REGARDING OUR REPORTS IS NOT PERMITTED WITHOUT OUR WRITTEN APPROVAL. ANY LIABILITY ATTACHED THERETO IS LIMITED TO THE FEE CHARGED.

L. LONG


PROVINCIAL ASSAYER

COPY

Analytical and Consulting Chemists, Bulk Cargo Specialists, Surveyors, Inspectors, Samplers, Weighers

MEMBER: American Society For Testing Materials • The American Oil Chemists' Society • Canadian Testing Association  
REFEREE AND OR OFFICIAL CHEMISTS FOR: National Institute Of Oilseed Products • The American Oil Chemists' Society  
OFFICIAL WEIGHMASTERS FOR: Vancouver Board Of Trade



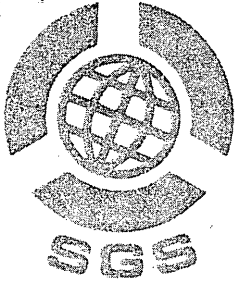

# GENERAL TESTING LABORATORIES

DIVISION SUPERINTENDENCE COMPANY (CANADA) LTD.

1001 EAST PENDER ST., VANCOUVER, B.C., CANADA, V6A 1W2  
PHONE (604) 254-1647 TELEX 04-507514 CABLE SUPERVISE

TO:  
CONSOLIDATED CINOLA MINES LTD.  
1940 Limerick Place  
North Vancouver, B.C.  
V7J 3A1

## CERTIFICATE OF ASSAY

No 7812-1353

DATE: Dec. 19/78

We hereby certify that the following are the results of assays on: **Ore**

MARKED	GOLD	<del>REJECTS</del>	XXX	XXX	XXX	XXX	XXX	XXX
	oz/st	<del>oz/st</del>						
518	0.065							
519	0.033							
520	0.021							
521	0.044							
522	0.088							
523	0.135							
524	0.049							
525	0.017							

NOTE: REJECTS RETAINED ONE MONTH. PULPS RETAINED THREE MONTHS. ON REQUEST PULPS AND REJECTS WILL BE STORED FOR A MAXIMUM OF ONE YEAR.

ALL REPORTS ARE THE CONFIDENTIAL PROPERTY OF CLIENTS. PUBLICATION OF STATEMENTS, CONCLUSION OR EXTRACTS FROM OR REGARDING OUR REPORTS IS NOT PERMITTED WITHOUT OUR WRITTEN APPROVAL. ANY LIABILITY ATTACHED THERETO IS LIMITED TO THE FEE CHARGED.

L. WONG

PROVINCIAL ASSAYER

Analytical and Consulting Chemists, Bulk Cargo Specialists, Surveyors, Inspectors, Samplers, Weighers

MEMBER: American Society For Testing Materials • The American Oil Chemists' Society • Canadian Testing Association  
REFEREE AND OR OFFICIAL CHEMISTS FOR: National Institute Of Oilseed Products • The American Oil Chemists' Society  
OFFICIAL WEIGHMASTERS FOR: Vancouver Board Of Trade



# GENERAL TESTING LABORATORIES

DIVISION SUPERINTENDENCE COMPANY (CANADA) LTD.

1001 EAST PENDER ST., VANCOUVER, B.C., CANADA, V6A 1W2  
PHONE (604) 254-1647 TELEX 04-507514 CABLE SUPERVISE

TO:  
**CONSOLIDATED CINOLA MINES LTD.**  
**1940 Limerick Place**  
**North Vancouver, B.C.**  
**V7J 3A1**

## CERTIFICATE OF ASSAY

No.: 7901-1550

DATE: Jan. 23/79

We hereby certify that the following are the results of assays on: **DDC**

MARKED	GOLD	SILVER	IRON	COPPER	NICKEL	ZINC	LEAD	ANTIMONY
	oz/st							
582 A , 582B Comb.	0.035							
583	0.006							
584	0.017							
585	0.018							
586	0.026							
587	0.032							
588	0.033							
589	0.019							
590	0.029							
591	0.012							
592	0.025							
593	0.032							
594	0.012							
595	0.101							
596	0.037							
597	0.002							
598	0.006							
599	0.001							
600	0.009							
601	0.006							
602	0.022							
603	0.027							
604	0.002							
605	0.012							
606	0.003							
607	0.001							
608	0.006							
609	0.005							
610	0.012							
526	0.112							
527	0.068							
528	0.055							
529	0.057							
530	0.047							
531	0.097							
532	0.240							
533	0.045							
534	0.134							

/ Continued on page 2 ....

NOTE: REJECTS RETAINED ONE MONTH. PULPS RETAINED THREE MONTHS. ON REQUEST PULPS AND REJECTS WILL BE STORED FOR A MAXIMUM OF ONE YEAR.

ALL REPORTS ARE THE CONFIDENTIAL PROPERTY OF CLIENTS. PUBLICATION OF STATEMENTS, CONCLUSION OR EXTRACTS FROM OR REGARDING OUR REPORTS IS NOT PERMITTED WITHOUT OUR WRITTEN APPROVAL. ANY LIABILITY ATTACHED THERETO IS LIMITED TO THE FEE CHARGED.

**L. WONG**

PROVINCIAL ASSAYER

**COPY**

Analytical and Consulting Chemists, Bulk Cargo Specialists, Surveyors, Inspectors, Samplers, Weighers

MEMBER: American Society For Testing Materials • The American Oil Chemists' Society • Canadian Testing Association  
REFEREE AND OR OFFICIAL CHEMISTS FOR: National Institute Of Oilseed Products • The American Oil Chemists' Society  
OFFICIAL WEIGHMASTERS FOR: Vancouver Board Of Trade



# GENERAL TESTING LABORATORIES

DIVISION SUPERINTENDENCE COMPANY (CANADA) LTD.

1001 EAST PENDER ST., VANCOUVER, B.C., CANADA, V6A 1W2  
PHONE (604) 254-1647 TELEX 04-507514 CABLE SUPERVISE

TO: **CONSOLIDATED CINOLA MINES LTD.**

(Continued) ..... page 2 ....

## CERTIFICATE OF ASSAY

No.: 7901-1550

DATE: Jan. 23/79

We hereby certify that the following are the results of assays on:

DDO

MARKED	GOLD	SILVER	XXX	XXX	XXX	XXX	XXX	XXX
	oz/st							
535	0.601							
536	0.016							
537	0.008							
538	0.019							
539	0.045							
540	0.004							
541	0.039							
542	0.004							
543	0.378							
544	0.053							
545	0.145							
546	0.218							
547	0.136							
548	0.161							
549	0.047							
550	0.015							
551	0.021							
552	0.094							
553	0.020							
554	0.077							
555	0.337							
556	0.112							
557	0.241							
558	0.053							
559	0.084							
560	0.094							
561	0.022							
562	0.041							
563	0.089							
564	0.041							
565	0.017							
566	0.012							
567	0.029							
568	0.054							
569	0.029							
570	0.047							

/ Continued on page 3 .....

NOTE: REJECTS RETAINED ONE MONTH. PULPS RETAINED THREE MONTHS. ON REQUEST PULPS AND REJECTS WILL BE STORED FOR A MAXIMUM OF ONE YEAR.

ALL REPORTS ARE THE CONFIDENTIAL PROPERTY OF CLIENTS. PUBLICATION OF STATEMENTS, CONCLUSION OR EXTRACTS FROM OR REGARDING OUR REPORTS IS NOT PERMITTED WITHOUT OUR WRITTEN APPROVAL. ANY LIABILITY ATTACHED THERETO IS LIMITED TO THE FEE CHARGED.

L. WONG

PROVINCIAL ASSAYER

COPY

Analytical and Consulting Chemists, Bulk Cargo Specialists, Surveyors, Inspectors, Samplers, Weighers

MEMBER: American Society For Testing Materials • The American Oil Chemists' Society • Canadian Testing Association  
REFEREE AND OR OFFICIAL CHEMISTS FOR: National Institute Of Oilseed Products • The American Oil Chemists' Society  
OFFICIAL WEIGHMASTERS FOR: Vancouver Board Of Trade





# GENERAL TESTING LABORATORIES

DIVISION SUPERINTENDENCE COMPANY (CANADA) LTD.

1001 EAST PENDER ST., VANCOUVER, B.C., CANADA, V6A 1W2  
PHONE (604) 254-1647 TELEX 04-507514 CABLE SUPERVISE

TO: **CONSOLIDATED CINOLA MINES LTD.**

(Continued) .... page 3 ....

## CERTIFICATE OF ASSAY

No.: **7901-1550** DATE: **Jan. 23/79**

We hereby certify that the following are the results of assays on: **DDG**

MARKED	GOLD	SILVER	XXX	XX	XXX	XXX	XXX	XXX
	oz/st							
571	0.048							
572	0.017							
573	0.016							
574	0.023							
575	0.023							
576	0.073							
577	0.064							
578	0.012							
579	0.027							
580	0.012							
581	0.024							

NOTE: REJECTS RETAINED ONE MONTH. PULPS RETAINED THREE MONTHS. ON REQUEST PULPS AND REJECTS WILL BE STORED FOR A MAXIMUM OF ONE YEAR.

ALL REPORTS ARE THE CONFIDENTIAL PROPERTY OF CLIENTS. PUBLICATION OF STATEMENTS, CONCLUSION OR EXTRACTS FROM OR REGARDING OUR REPORTS IS NOT PERMITTED WITHOUT OUR WRITTEN APPROVAL. ANY LIABILITY ATTACHED THERETO IS LIMITED TO THE FEE CHARGED.


**L. WONG**

PROVINCIAL ASSAYER

**COPY**

Analytical and Consulting Chemists, Bulk Cargo Specialists, Surveyors, Inspectors, Samplers, Weighers

MEMBER: American Society For Testing Materials • The American Oil Chemists' Society • Canadian Testing Association  
REFEREE AND OR OFFICIAL CHEMISTS FOR: National Institute Of Oilseed Products • The American Oil Chemists' Society  
OFFICIAL WEIGHMASTERS FOR: Vancouver Board Of Trade

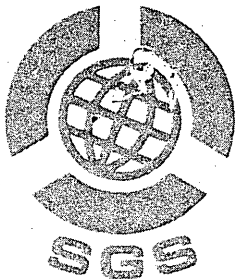

# GENERAL TESTING LABORATORIES

DIVISION SUPERINTENDENCE COMPANY (CANADA) LTD.

1001 EAST PENDER ST., VANCOUVER, B.C., CANADA, V6A 1W2  
PHONE (604) 254-1647 TELEX 04-507514 CABLE SUPERVISE

TO:

CONSOLIDATED CINOLA MINES LTD.  
1940 Limrick Place  
North Vancouver, B.C.

## CERTIFICATE OF ASSAY

No.: 7810-0557 B

DATE: Oct. 25/78

We hereby certify that the following are the results of assays on:

Ore (Recut from rejects)

MARKED	GOLD	<del>SILVER</del>	XXX	XXX	XXX	XXX	XXX	XXX
	oz/st							
Hole # 18-6	152	to 170 metres						
398	0.300							
399	0.210							
<u>400</u>	2.31							
401	1.68							
402	0.770							
<u>403</u>	1.46							
404	0.100							
405	0.180							
406	0.372							

Check Assays done on  
the rejects

NOTE: REJECTS RETAINED ONE MONTH. PULPS RETAINED THREE MONTHS. ON REQUEST PULPS AND REJECTS WILL BE STORED FOR A MAXIMUM OF ONE YEAR.


ALL REPORTS ARE THE CONFIDENTIAL PROPERTY OF CLIENTS. PUBLICATION OF STATEMENTS, CONCLUSION OR EXTRACTS FROM OR REGARDING OUR REPORTS IS NOT PERMITTED WITHOUT OUR WRITTEN APPROVAL. ANY LIABILITY ATTACHED THERETO IS LIMITED TO THE FEE CHARGED.

L. WONG

PROVINCIAL ASSAYER

Analytical and Consulting Chemists, Bulk Cargo Specialists, Surveyors, Inspectors, Samplers, Weighers

MEMBER: American Society For Testing Materials • The American Oil Chemists' Society • Canadian Testing Association  
REFEREE AND OR OFFICIAL CHEMISTS FOR: National Institute Of Oilseed Products • The American Oil Chemists' Society  
OFFICIAL WEIGHMASTERS FOR: Vancouver Board Of Trade

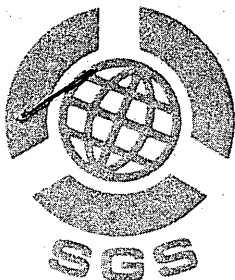

# GENERAL TESTING LABORATORIES

DIVISION SUPERINTENDENCE COMPANY (CANADA) LTD.

1001 EAST PENDER ST., VANCOUVER, B.C., CANADA, V6A 1W2  
PHONE (604) 254-1647 TELEX 04-507514 CABLE SUPERVISE

TO:  
CONSOLIDATED CINOLA MINES LTD.  
1940 Limerick Place  
North Vancouver, B.C.  
V7J 3A1

## CERTIFICATE OF ASSAY

No.: 7810-0557C/ DATE: Nov. 30/78

1750B

We hereby certify that the following are the results of assays on: Ore (further assays)

MARKED	<del>XXX</del>	SILVER	XXX	XXX	XXX	XXX	XXX	XXX
		oz/st						
398		0.15						
399		0.17						
400		0.82						
401		1.11						
402		0.37						
403		0.46						
404		0.11						
405		0.14						
406		0.25						
407		0.15						
408		0.27						
409		0.89						

NOTE: REJECTS RETAINED ONE MONTH. PULPS RETAINED THREE MONTHS. ON REQUEST PULPS AND REJECTS WILL BE STORED FOR A MAXIMUM OF ONE YEAR.


REPORTS ARE THE CONFIDENTIAL PROPERTY OF CLIENTS. PUBLICATION OF STATEMENTS, CONCLUSION OR EXTRACTS FROM OR REGARDING OUR REPORTS IS NOT PERMITTED WITHOUT OUR WRITTEN APPROVAL. ANY LIABILITY ATTACHED THERETO IS LIMITED TO THE FEE CHARGED.

L. WONG

PROVINCIAL ASSAYER

Analytical and Consulting Chemists, Bulk Cargo Specialists, Surveyors, Inspectors, Samplers, Weighers

MEMBER: American Society For Testing Materials • The American Oil Chemists' Society • Canadian Testing Association  
REFEREE AND OR OFFICIAL CHEMISTS FOR: National Institute Of Oilseed Products • The American Oil Chemists' Society  
OFFICIAL WEIGHMASTERS FOR: Vancouver Board Of Trade

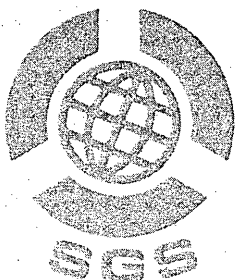

# GENERAL TESTING LABORATORIES

DIVISION SUPERINTENDENCE COMPANY (CANADA) LTD.

1001 EAST PENDER ST., VANCOUVER, B.C., CANADA, V6A 1W2  
PHONE (604) 254-1647 TELEX 04-507514 CABLE SUPERVISE

TO: **CONSOLIDATED CINOLA MINES LTD.**  
**1940 Linerick Place**  
**North Vancouver, B.C.**  
**V7J 3A1**

## CERTIFICATE OF ASSAY

No.: **7810-05578/** DATE: **Nov. 30/78**

We hereby certify that the following are the results of assays on: **Ore** (further assays)

MARKED			Copper	XXXX	XXXX	XXXX	XXXX	X XXX
			Cu (%)					
372			0.002					
373			0.003					
374			0.002					
375			0.002					
376			0.003					
377			0.002					
378			0.002					
379			0.001					
380			0.002					
381			0.001					
382			0.002					
383			0.003					
384			0.002					
385			0.001					
386			0.001					
387			0.001					
388			0.001					
389			0.002					
390			0.002					
391			0.002					
392			0.002					
393			0.003					
394			0.002					
395			0.002					
396			0.002					
397			0.002					

NOTE: REJECTS RETAINED ONE MONTH. PULPS RETAINED THREE MONTHS. ON REQUEST PULPS AND REJECTS WILL BE STORED FOR A MAXIMUM OF ONE YEAR.

ALL REPORTS ARE THE CONFIDENTIAL PROPERTY OF CLIENTS. PUBLICATION OF STATEMENTS, CONCLUSION OR EXTRACTS FROM OR REGARDING OUR REPORTS IS NOT PERMITTED WITHOUT OUR WRITTEN APPROVAL. ANY LIABILITY ATTACHED THERETO IS LIMITED TO THE FEE CHARGED.

**L. WONG**

PROVINCIAL ASSAYER



COPY

Analytical and Consulting Chemists, Bulk Cargo Specialists, Surveyors, Inspectors, Samplers, Weighers

MEMBER: American Society For Testing Materials • The American Oil Chemists' Society • Canadian Testing Association  
REFEREE AND OR OFFICIAL CHEMISTS FOR: National Institute Of Oilseed Products • The American Oil Chemists' Society  
OFFICIAL WEIGHMASTERS FOR: Vancouver Board Of Trade





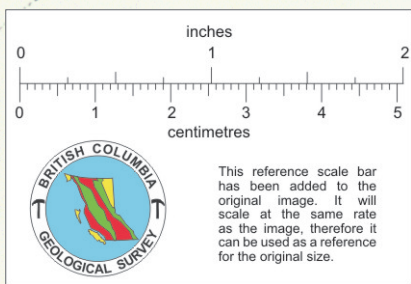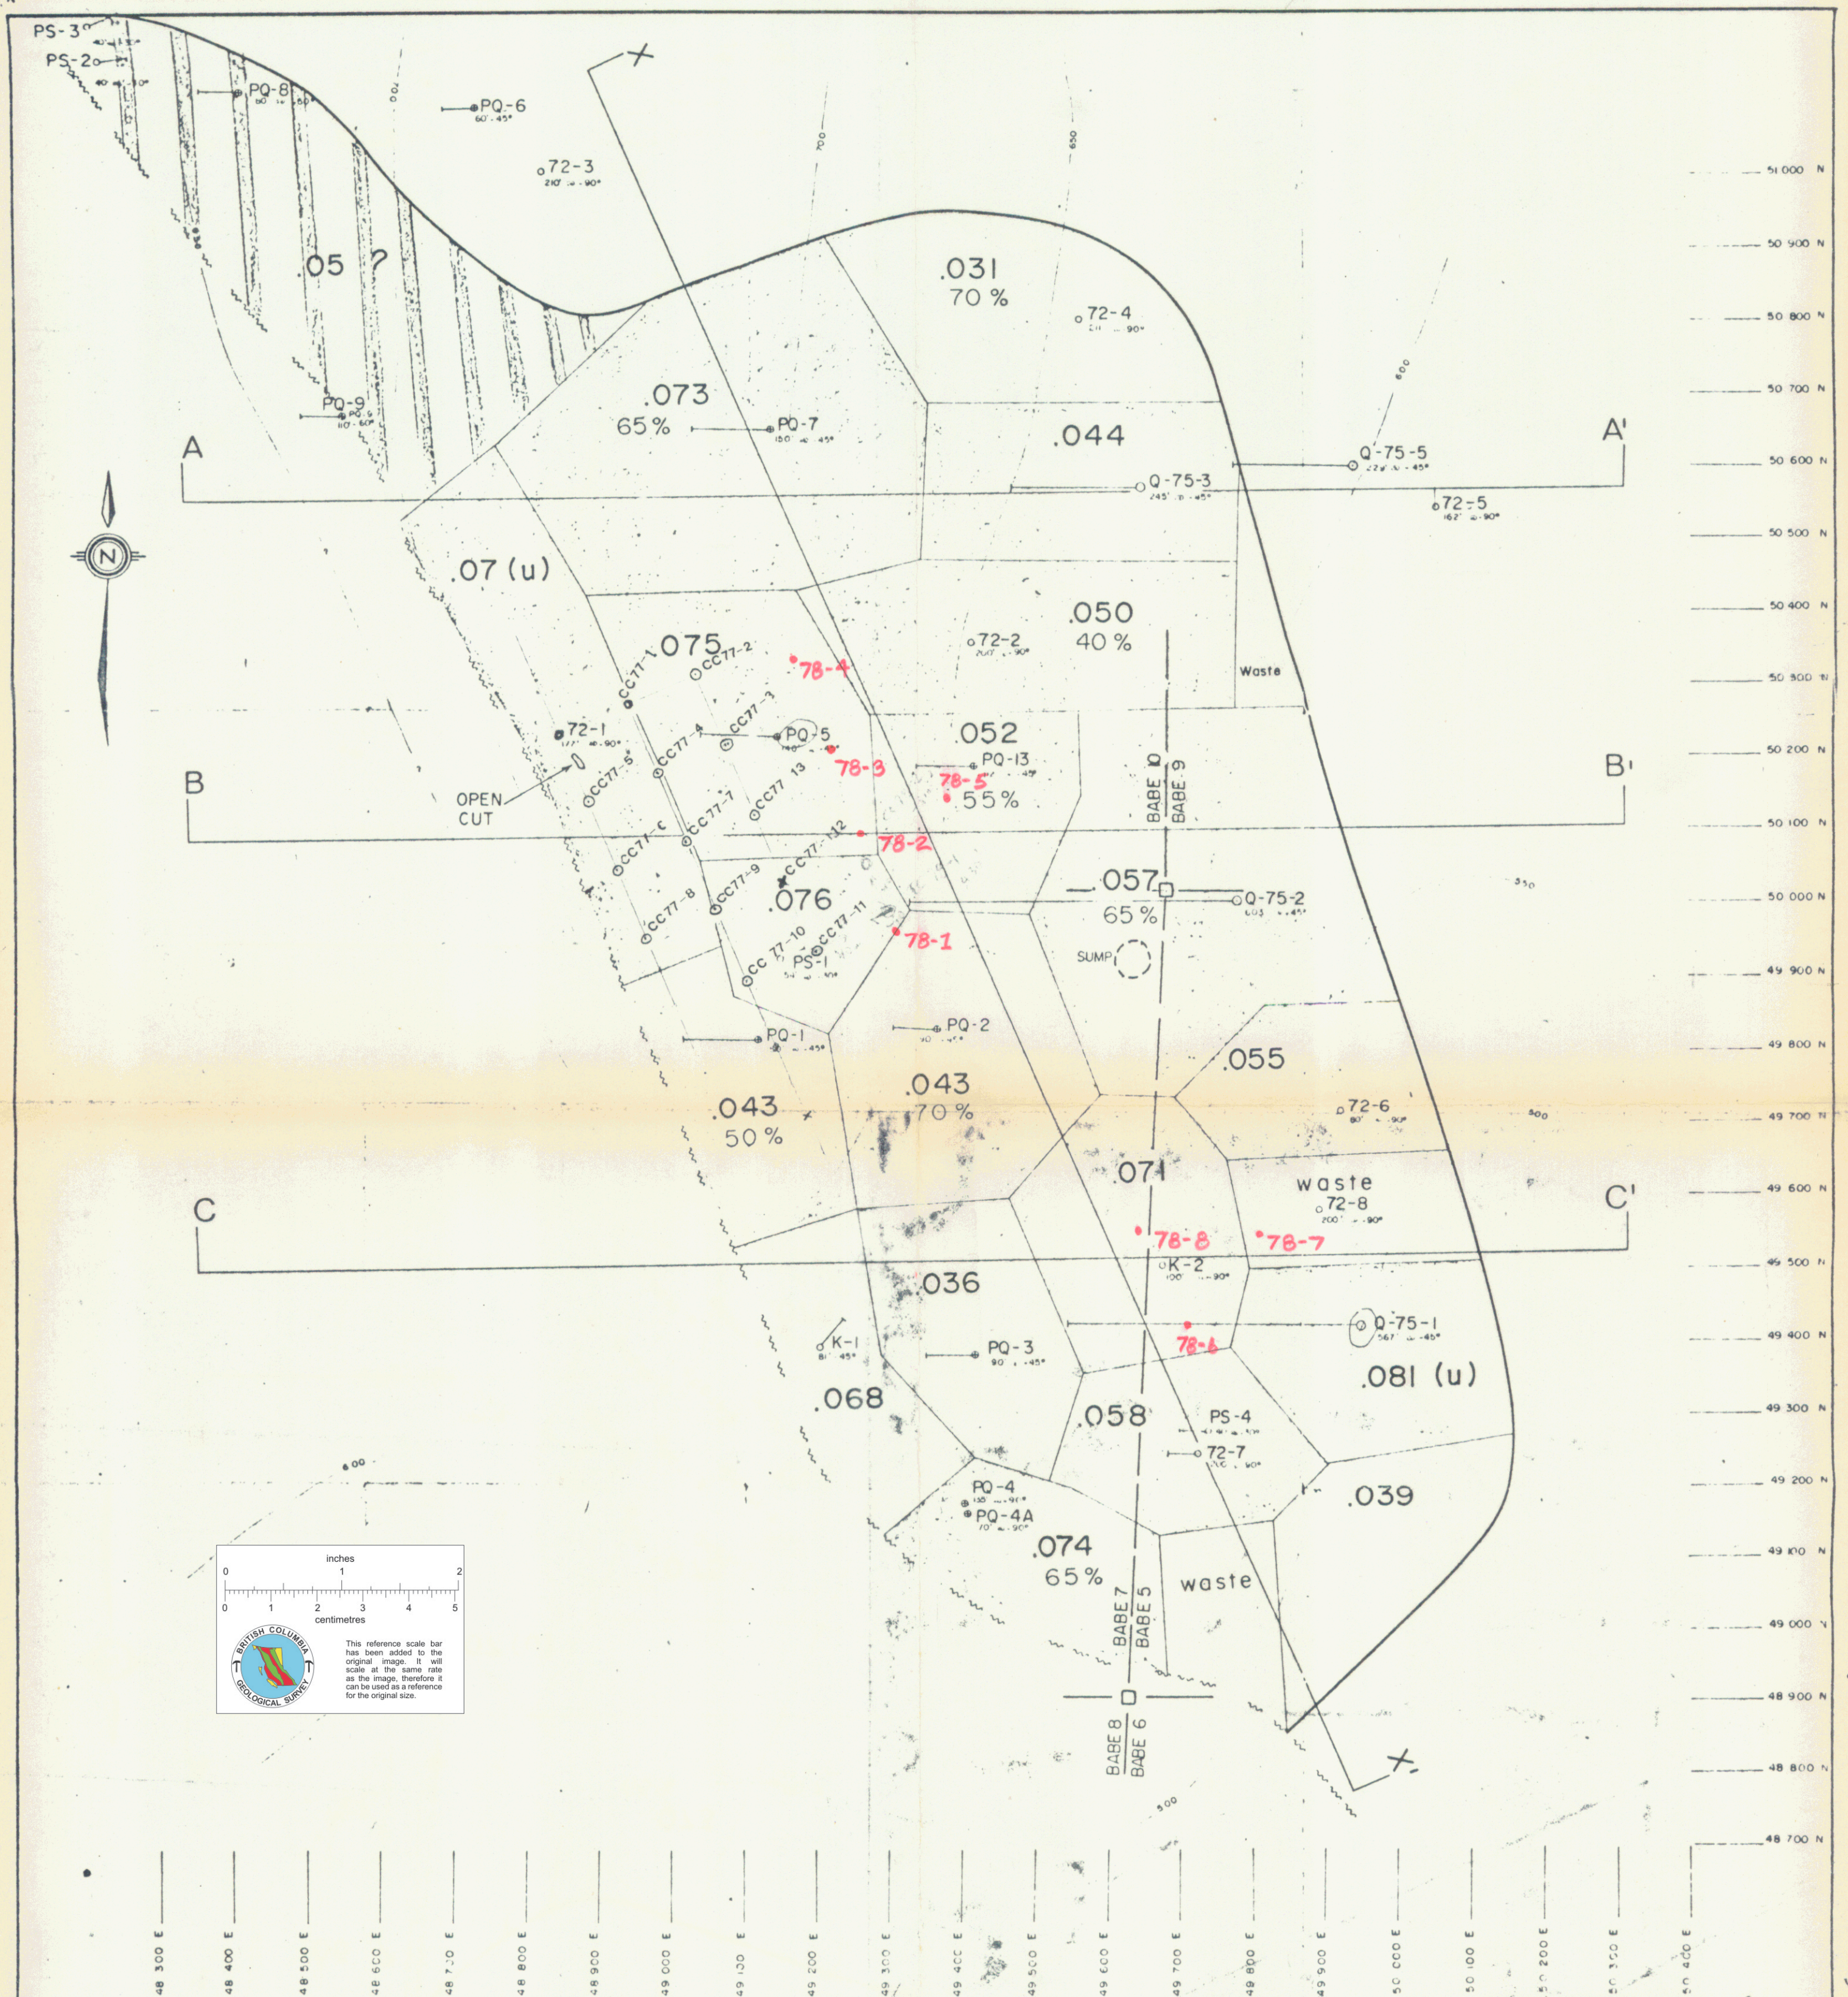

—□— Claim post, Line (approx.)  
K = Keneco drill holes  
C = Cominco " "  
Q = Quintana " "  
PQ = Quintana " "  
PS = Quintana " "

**LEGEND**

0070 to 0079	0030 to 0039
0060 to 0069	Less than 0030
0050 to 0059	036
0040 to 0049	70%
	Percentage of a block greater than 03 oz
	(u) Uncut

**FIGURE 3**

**PLAN SHOWING  
DRILL HOLE LOCATIONS  
FROM FORMER OPERATIONS  
& CALCULATED AVERAGE  
GOLD VALUES**

To accompany Report dated May 16, 1977 by Donald W. Tully, P. Eng.  
and that of August 30, 1977, by A.F. Roberts P.Eng. 02-17-1977.

PLAN MODIFIED BY D.W. TULLY, P. Eng.

QUINTANA MINERALS CORPORATION

SPECOGNA PROJECT

**MINERAL RESERVE**

100' 0 100' 200'

Prepared by: Date: 05/24/75  
Drawn by: Date: 05/24/75  
NTS MAP AREA  
DRAWING NO.