
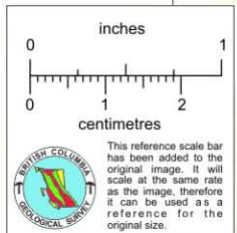


13. $20.82 / 285 \times 75 = 21,375 \text{ ft}^2$
 14. $24.08 / 269 \times 33 = 8,877 \text{ ft}^2$
 $= 21.77\% / 30,252 \text{ ft}^2$
 $\times 56' \text{ laterally} = 1,694,112 \text{ ft}^3$
 $@ 10.11' / \text{ton} = 167,567 \text{ tons}$

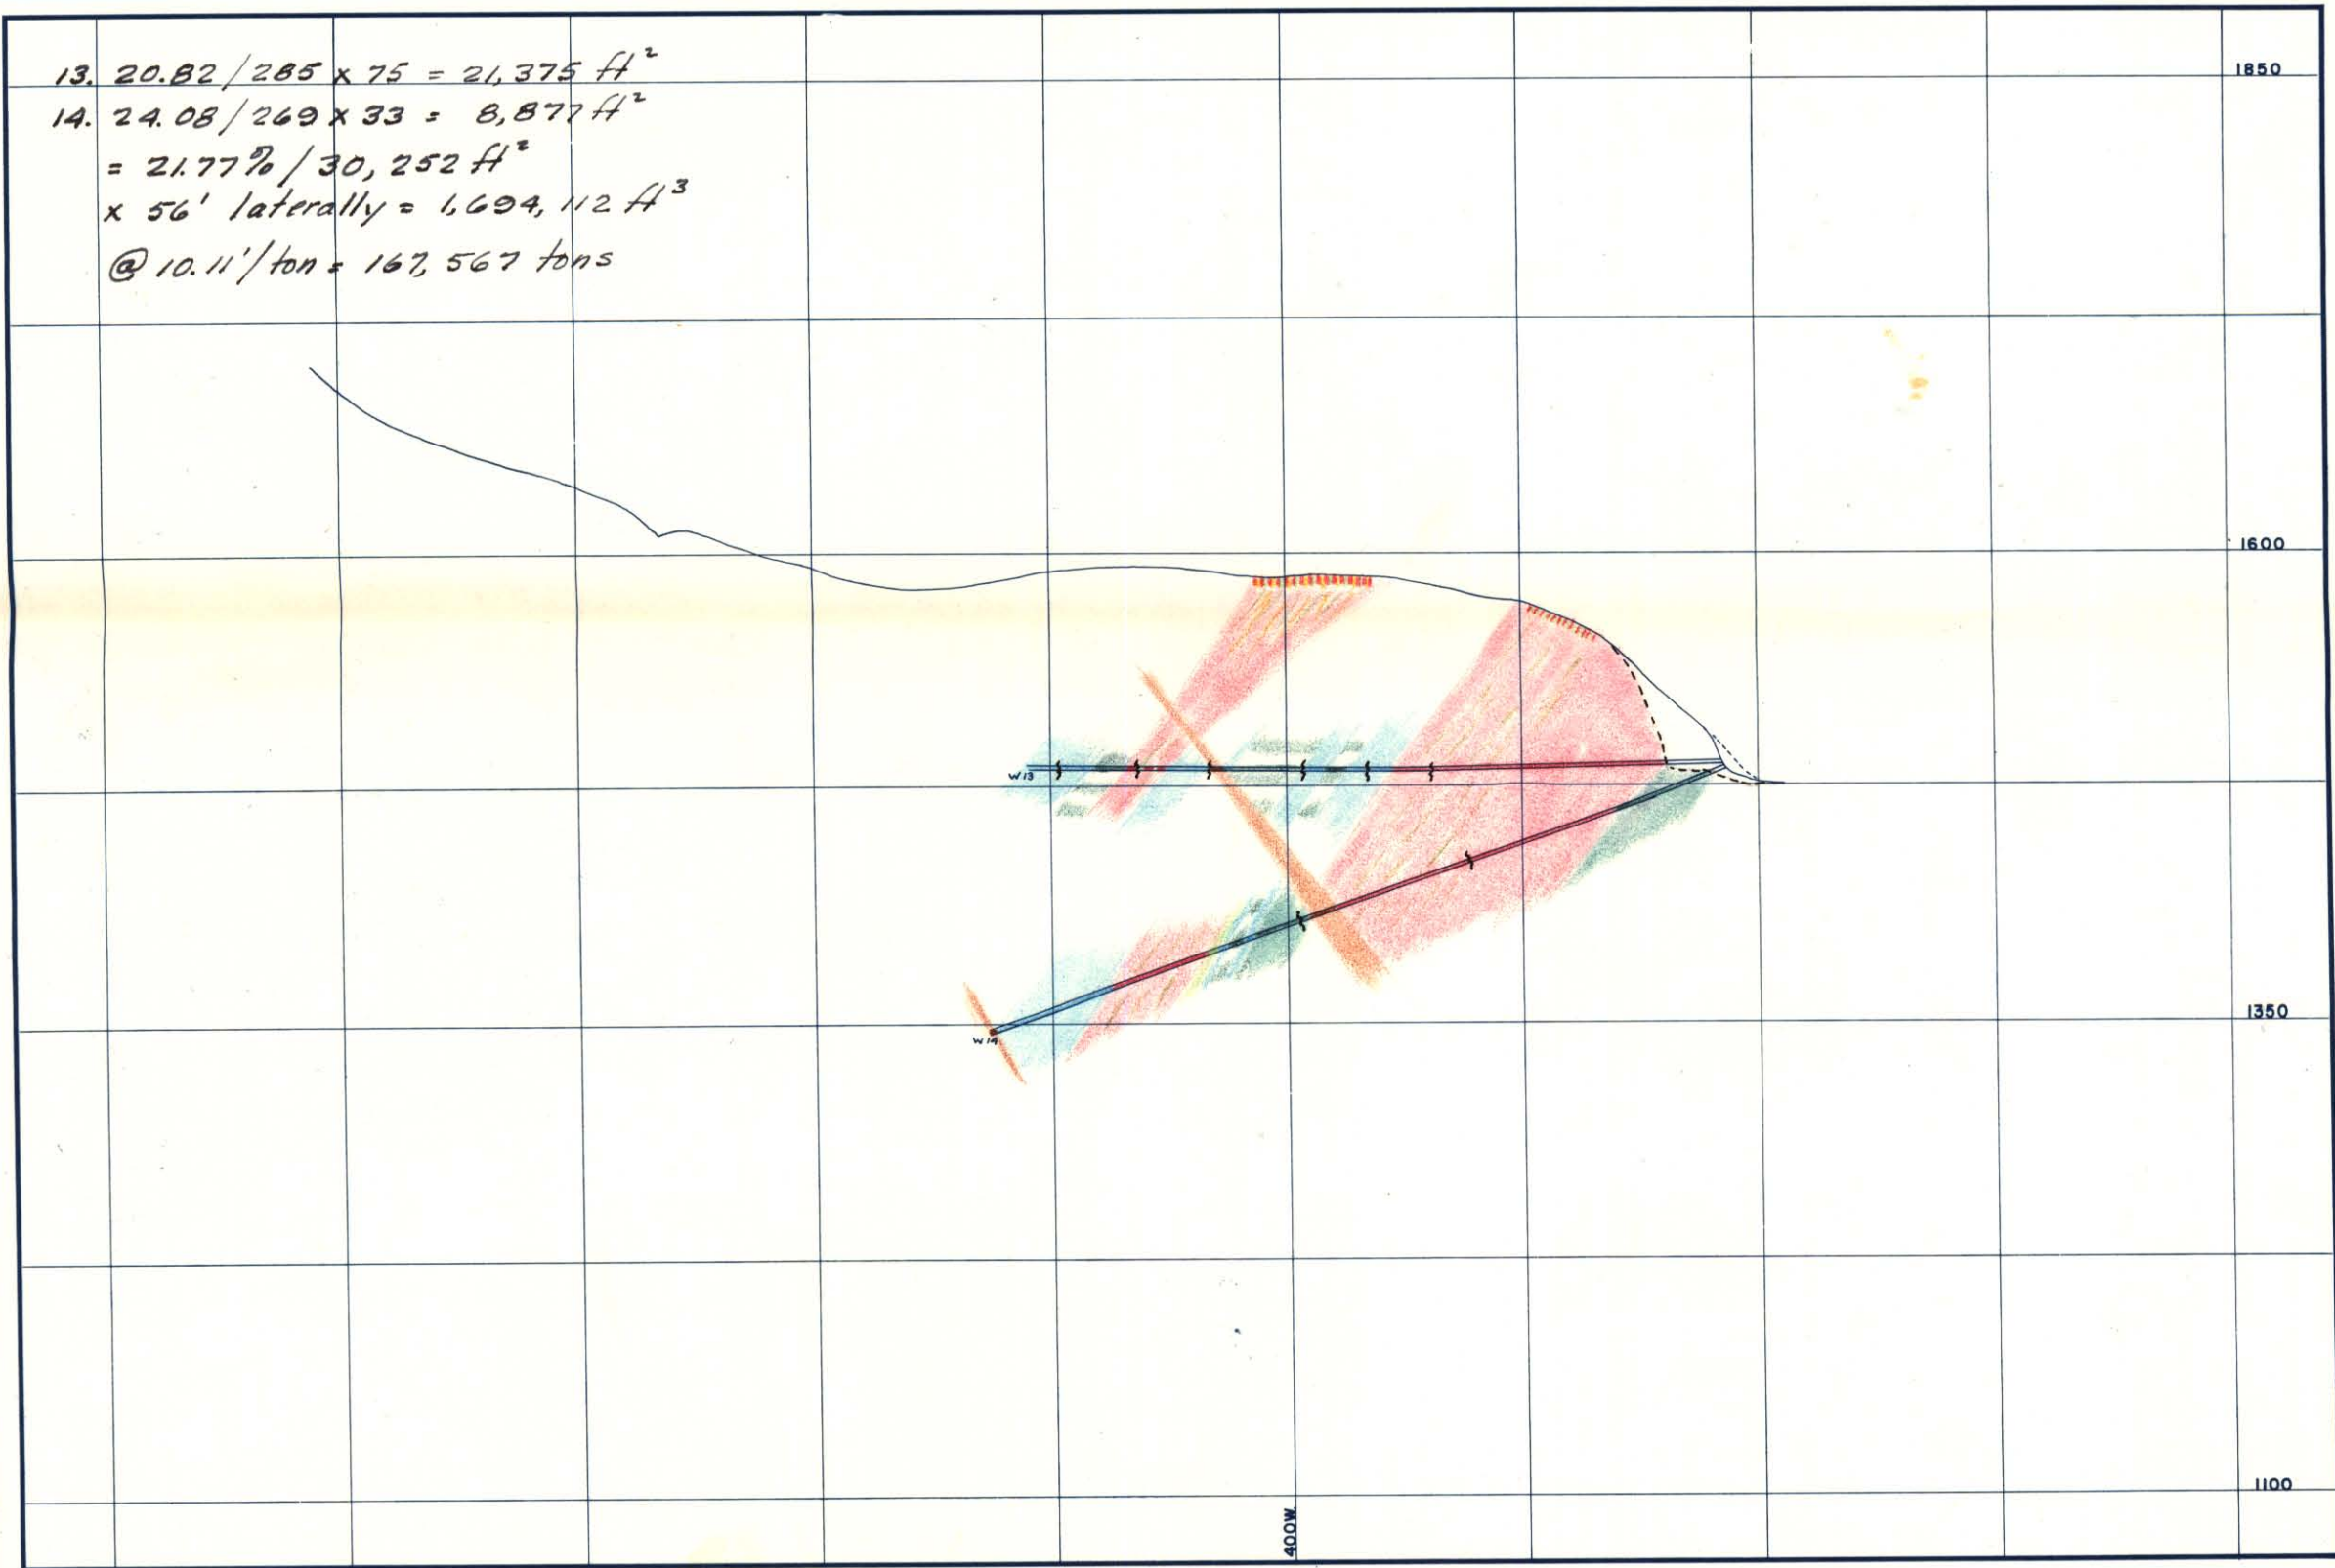

SCALE 1 INCH TO 100 FT.

COMPANY Q.M.I. LTD. WORKING PLACE 'A' ZONE DATE 20/12/60
 PROPERTY WEDENE D.D.H. 13, 14 DRAWN BY H.S.L.
 LOCATION KITIMAT, B.C. TYPE OF MAP SECTION MAP NO. _____

017992