



LONGITUDINAL PROJECTION IN PLANE OF VEIN.  
(STRIKE NORTH, dip 45°-50°W)

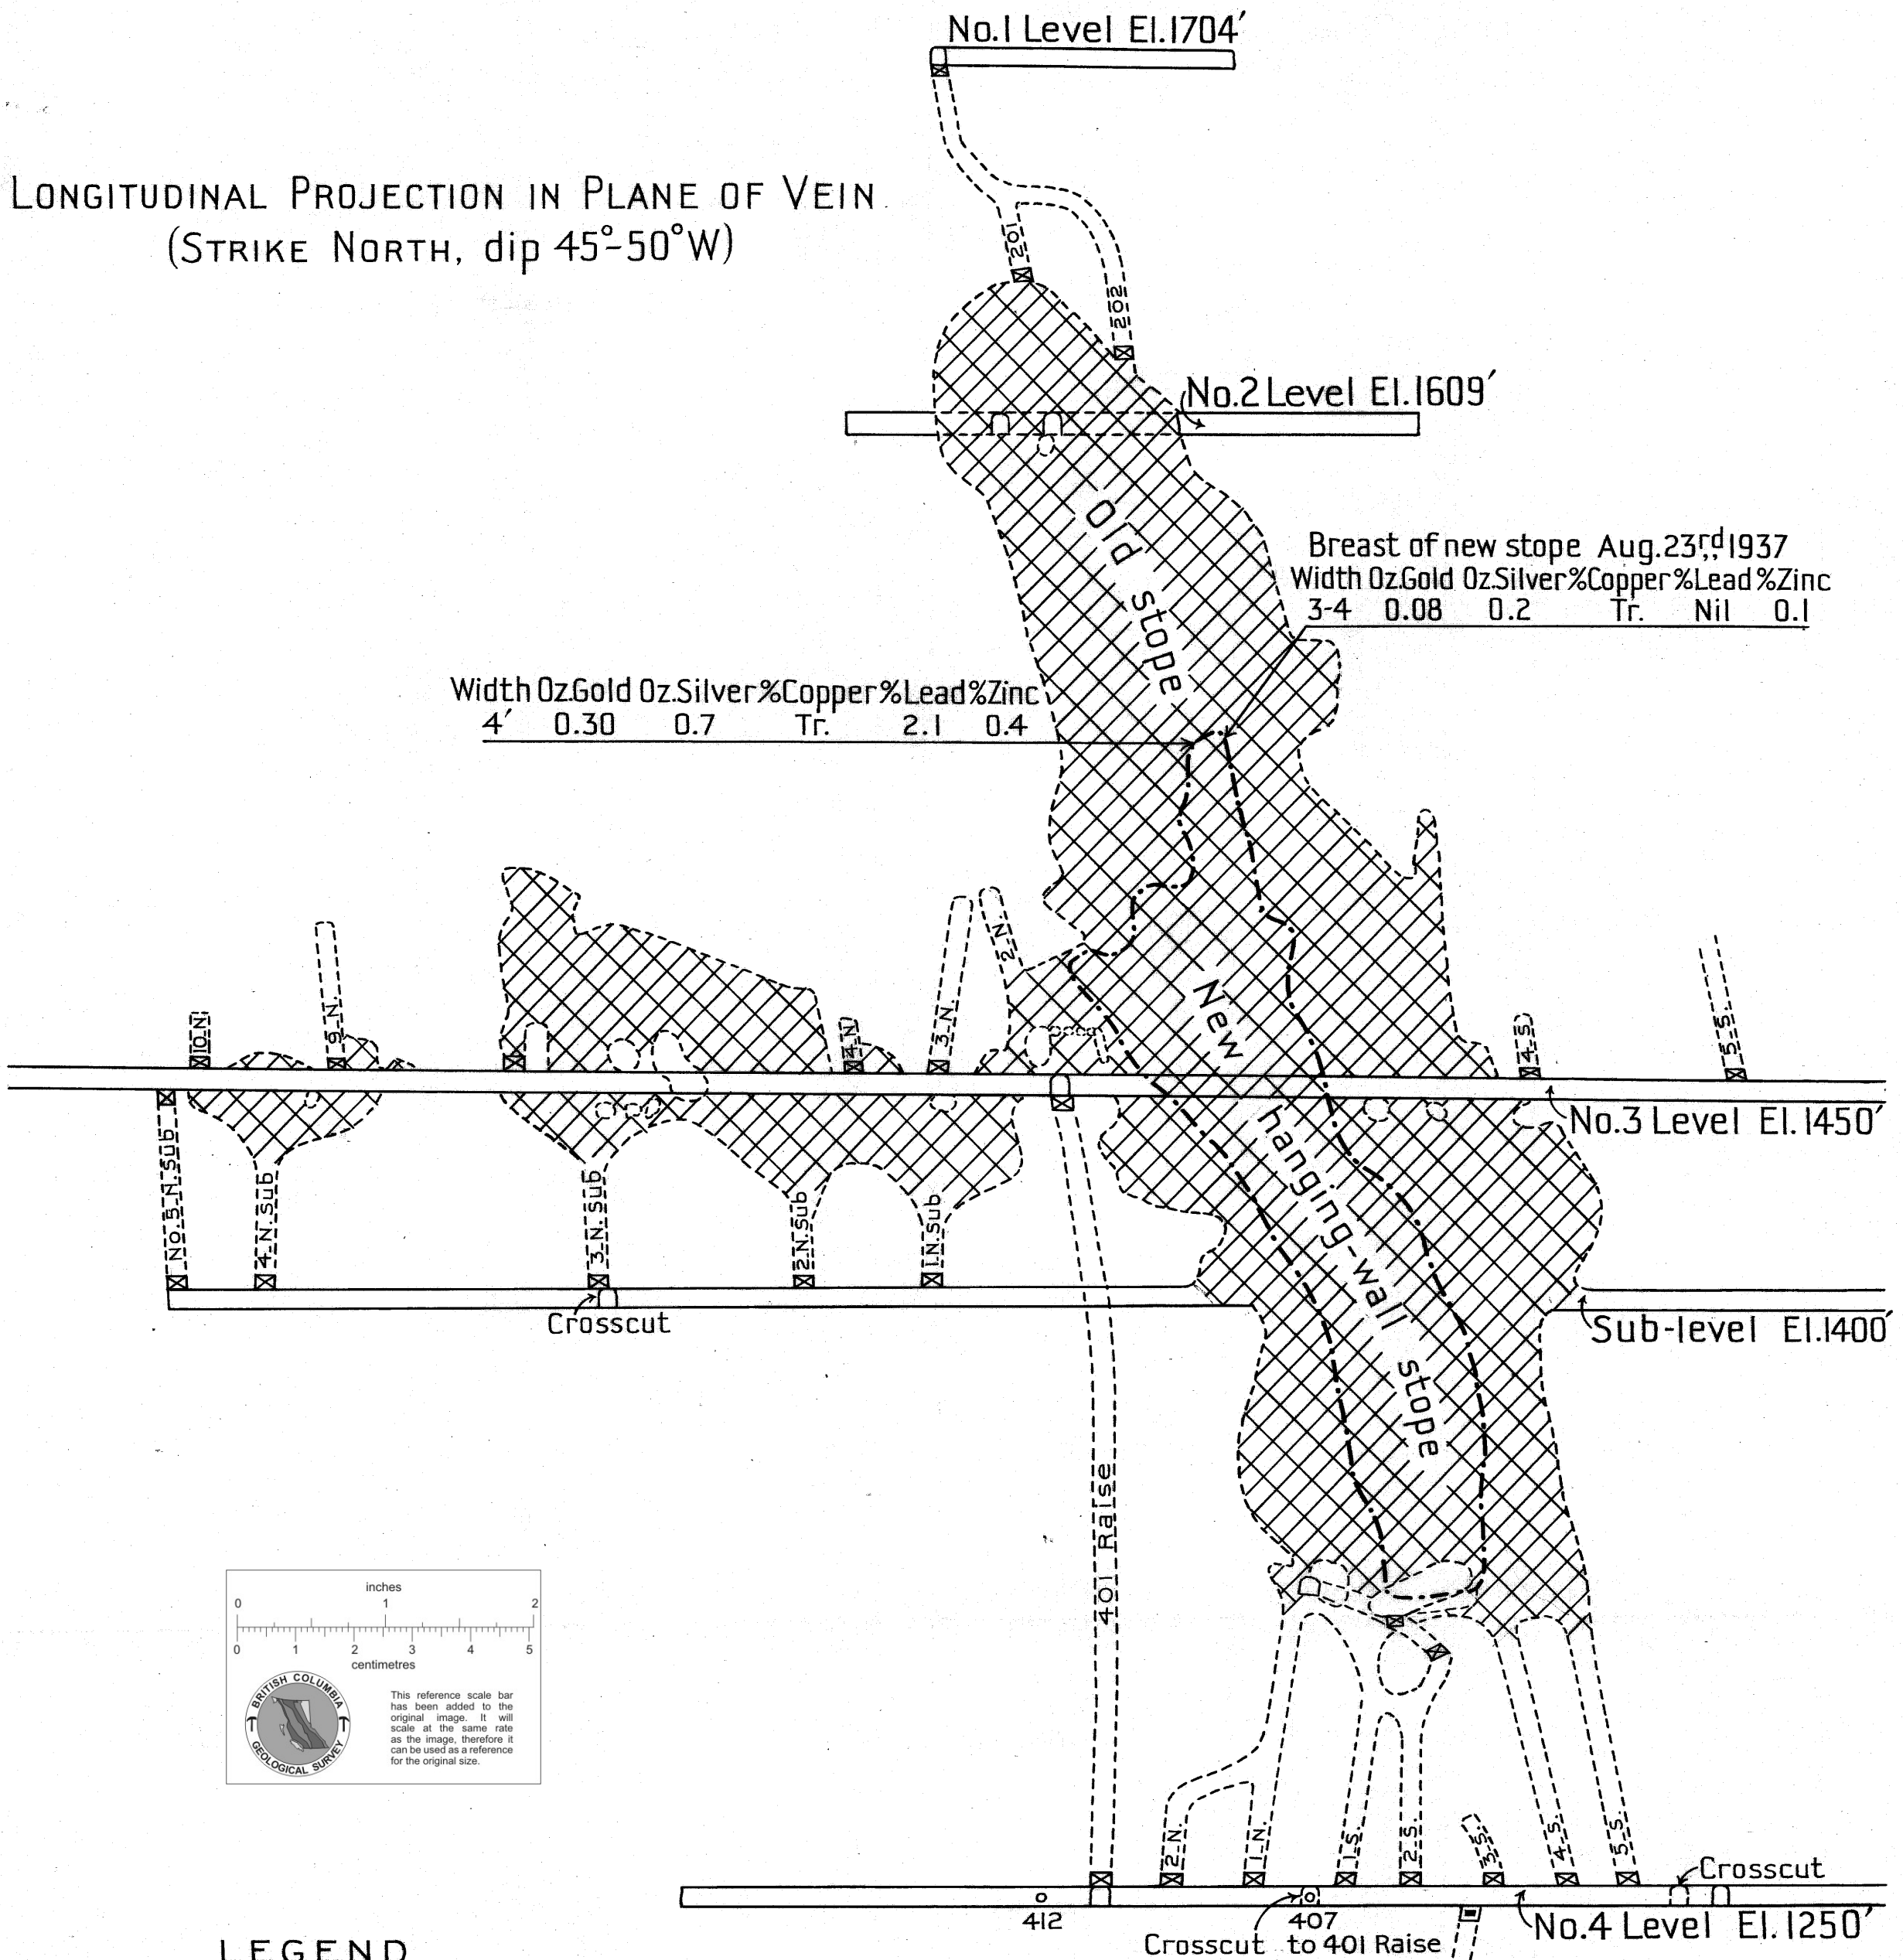

Breast of new stope Aug. 23<sup>rd</sup> 1937

Width	Oz. Gold	Oz. Silver	% Copper	% Lead	% Zinc
3-4	0.08	0.2	Tr.	Nil	0.1

Width	Oz. Gold	Oz. Silver	% Copper	% Lead	% Zinc
4'	0.30	0.7	Tr.	2.1	0.4

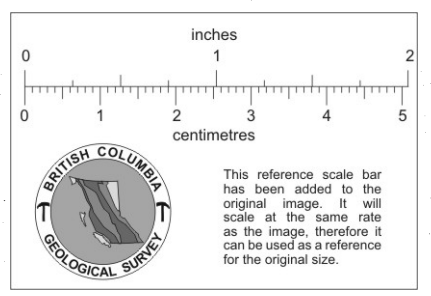

LEGEND

- Stopped areas
- Limits of old stope
- Limits of new hanging-wall stope
- Raise 201 - S.(South) - N.(North)



Elevation?

018306