





VERTICAL PROJECTION

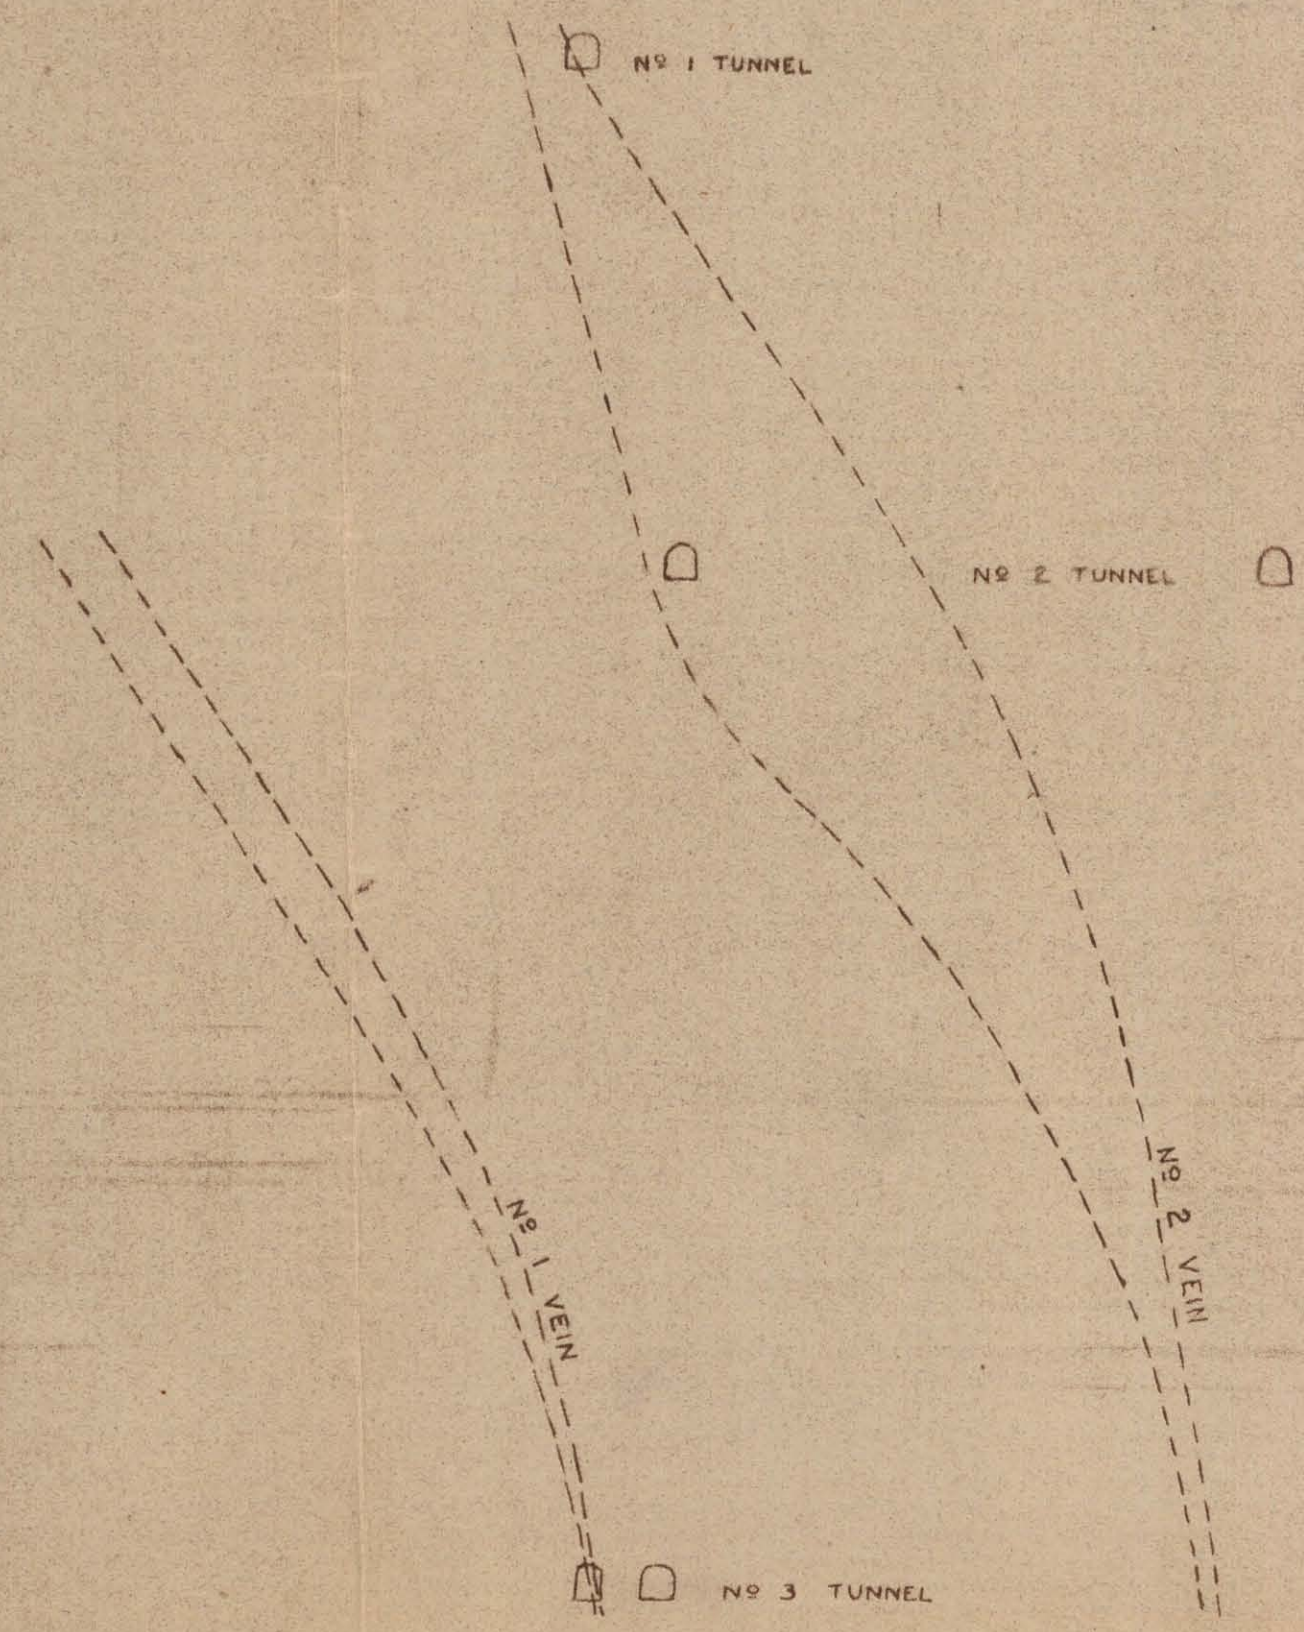

VERTICAL SECTION A-A
VEINS PROJECTED TO THE SECTION
LINE ALONG THEIR STRIKES
FROM LOCATIONS IN THE ADITS

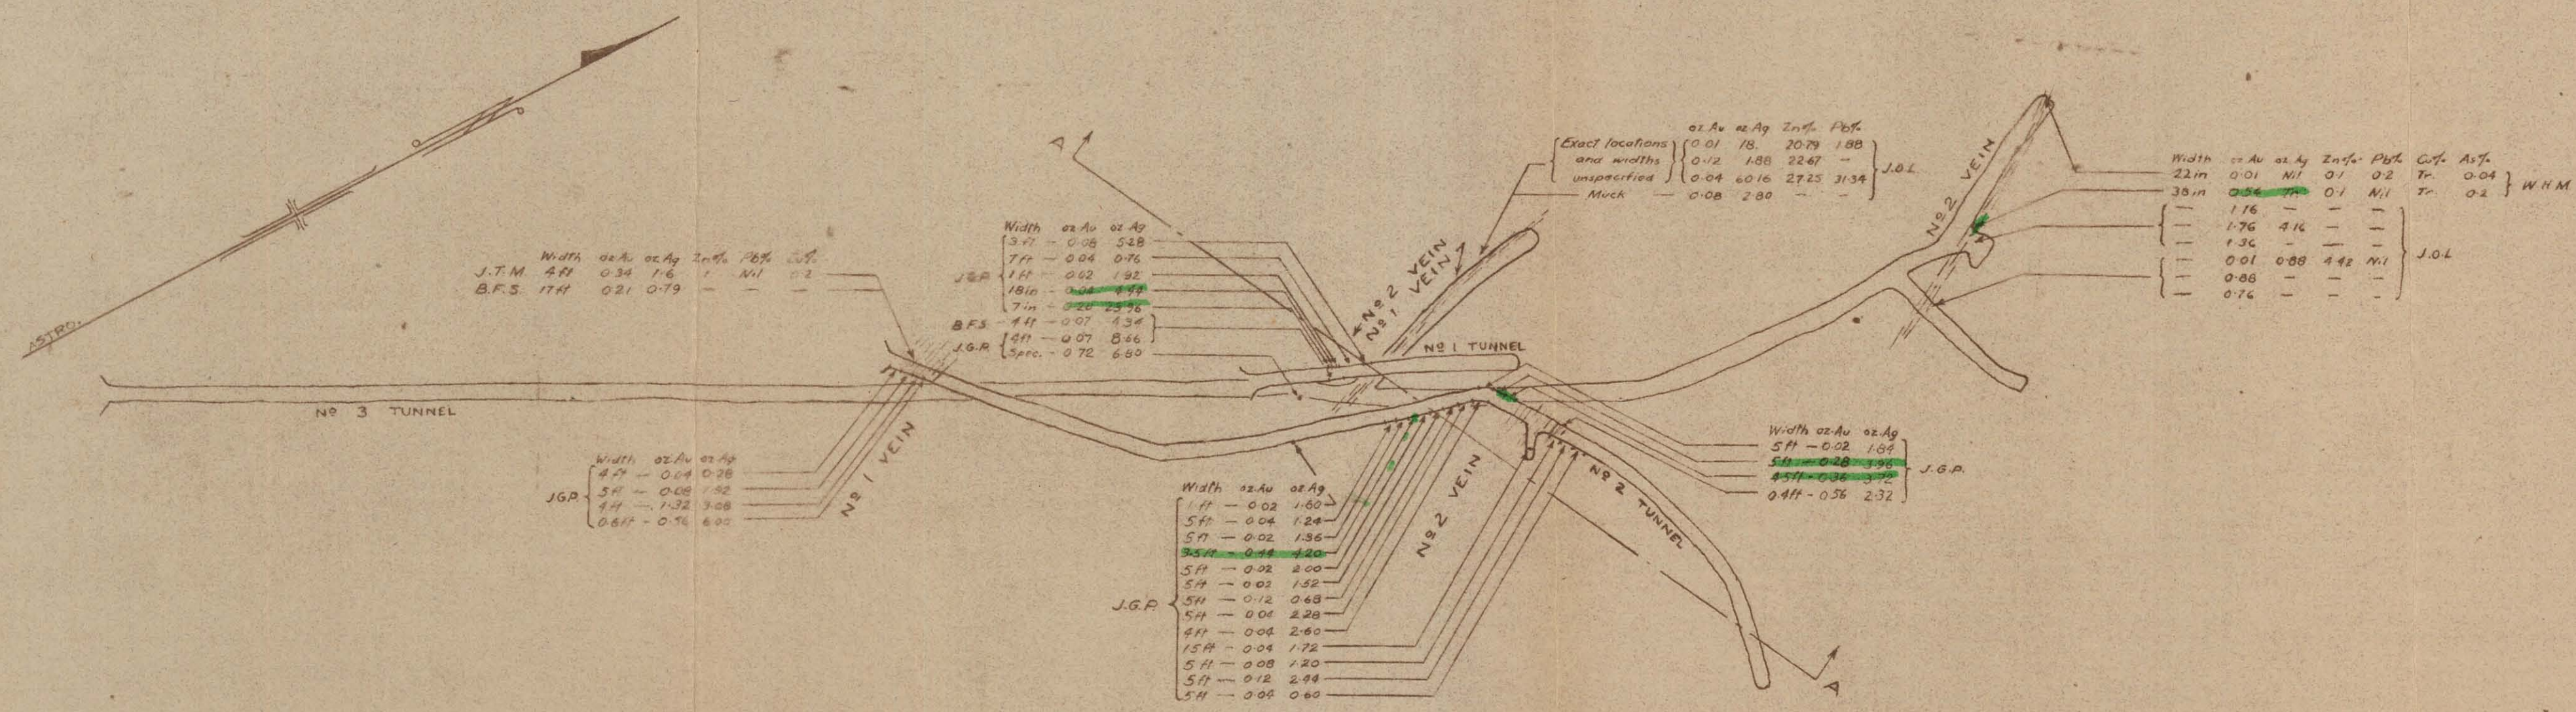

PLAN NOS. 1, 2 & 3 TUNNELS

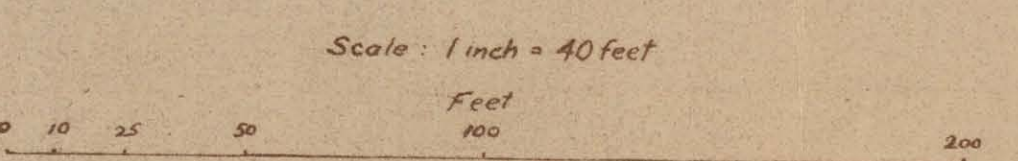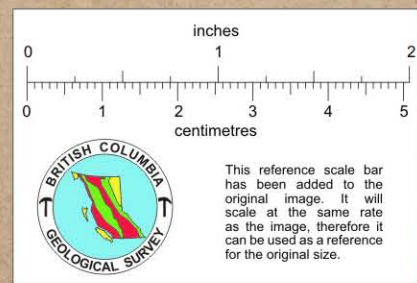

After plans by H Langille W.H. Mathews Oct 1942

L.L. & H. MINE
Bitter Creek
Stewart, B. C.

ASSAY PLAN

B.F.S. = B. F. Smith - July 1919
J.G.P. = J. G. Pearcey - Oct 1933
J.T.M. = J. T. Manley - 1934
J.O.L. = J. O. LeFrancois - 1942
W.H.M. = W.H. Mathews - Sept 1942

018878